
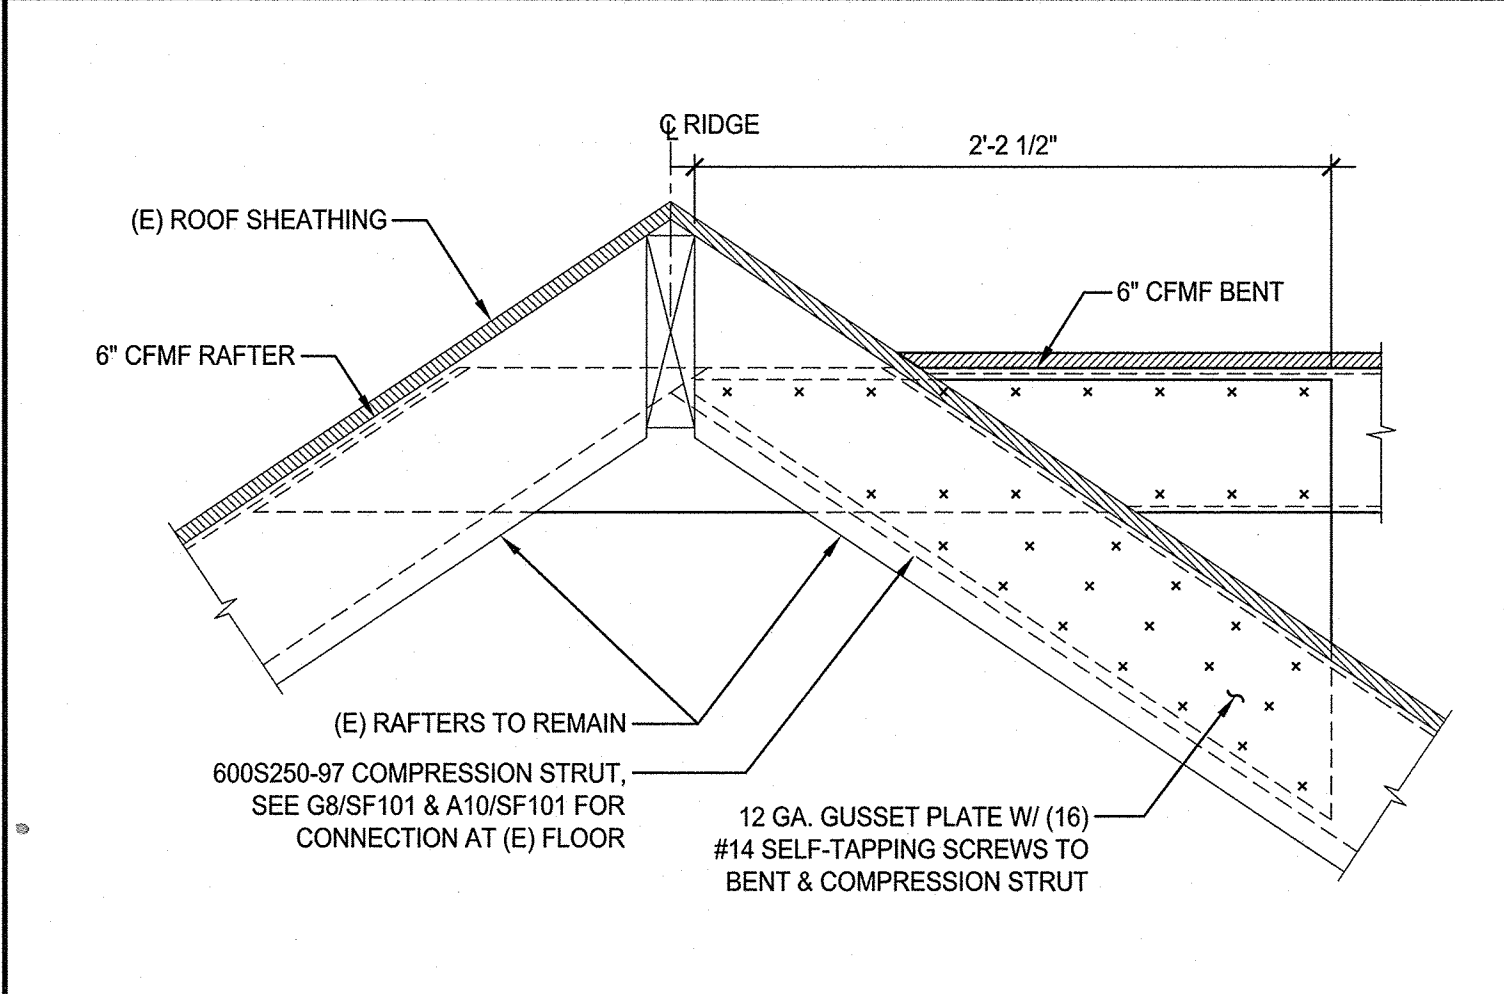
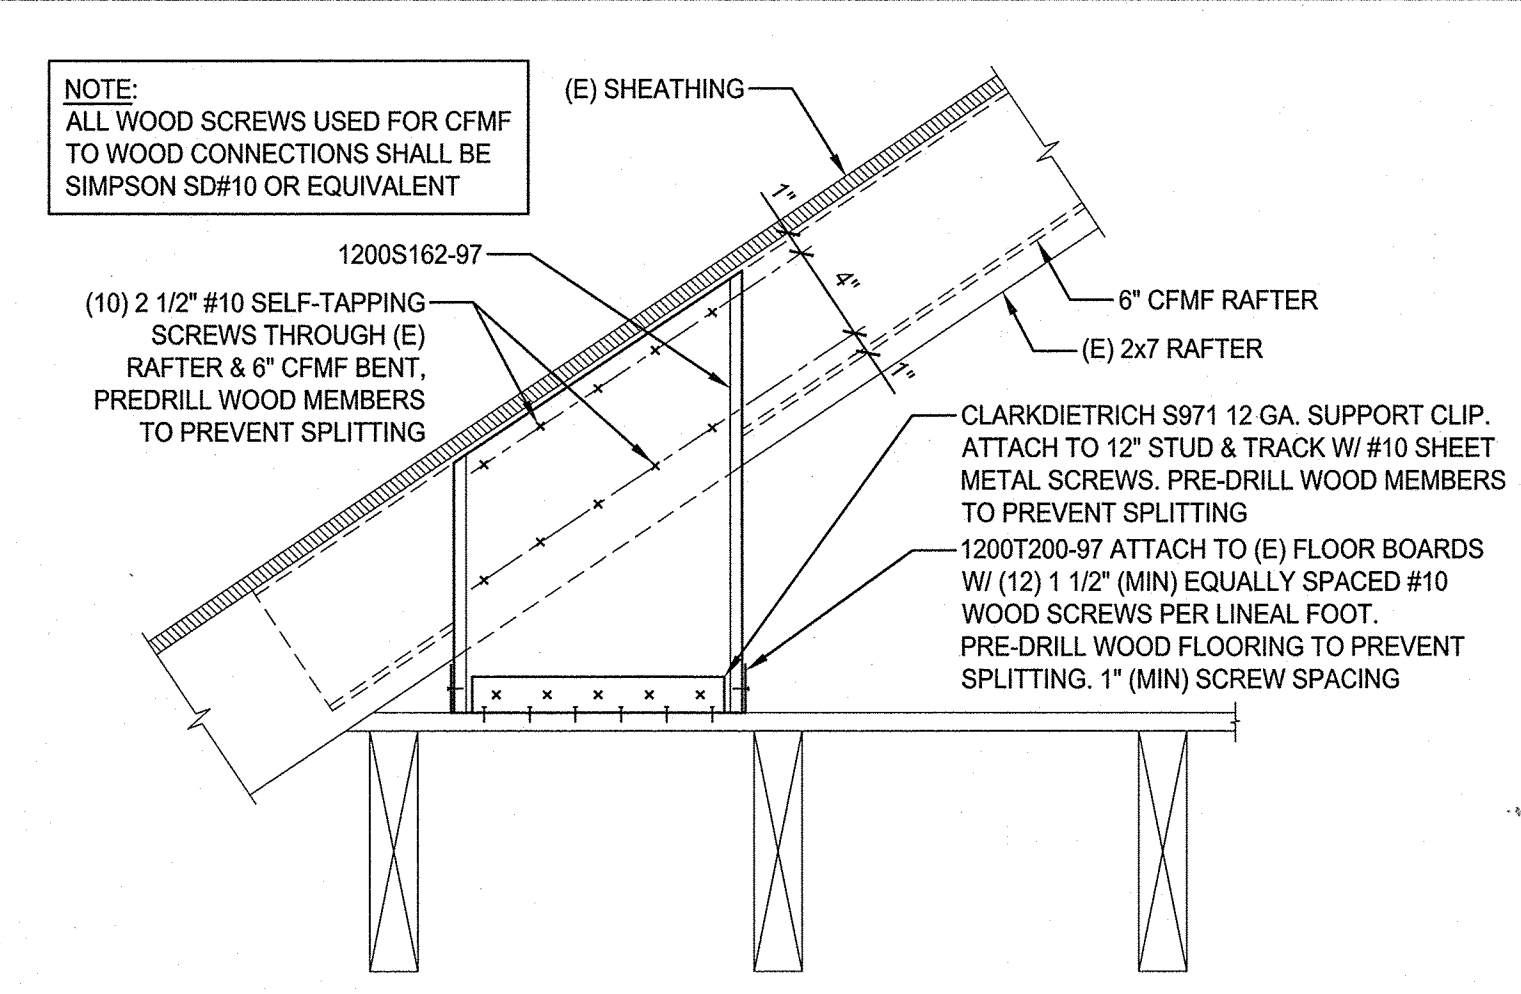
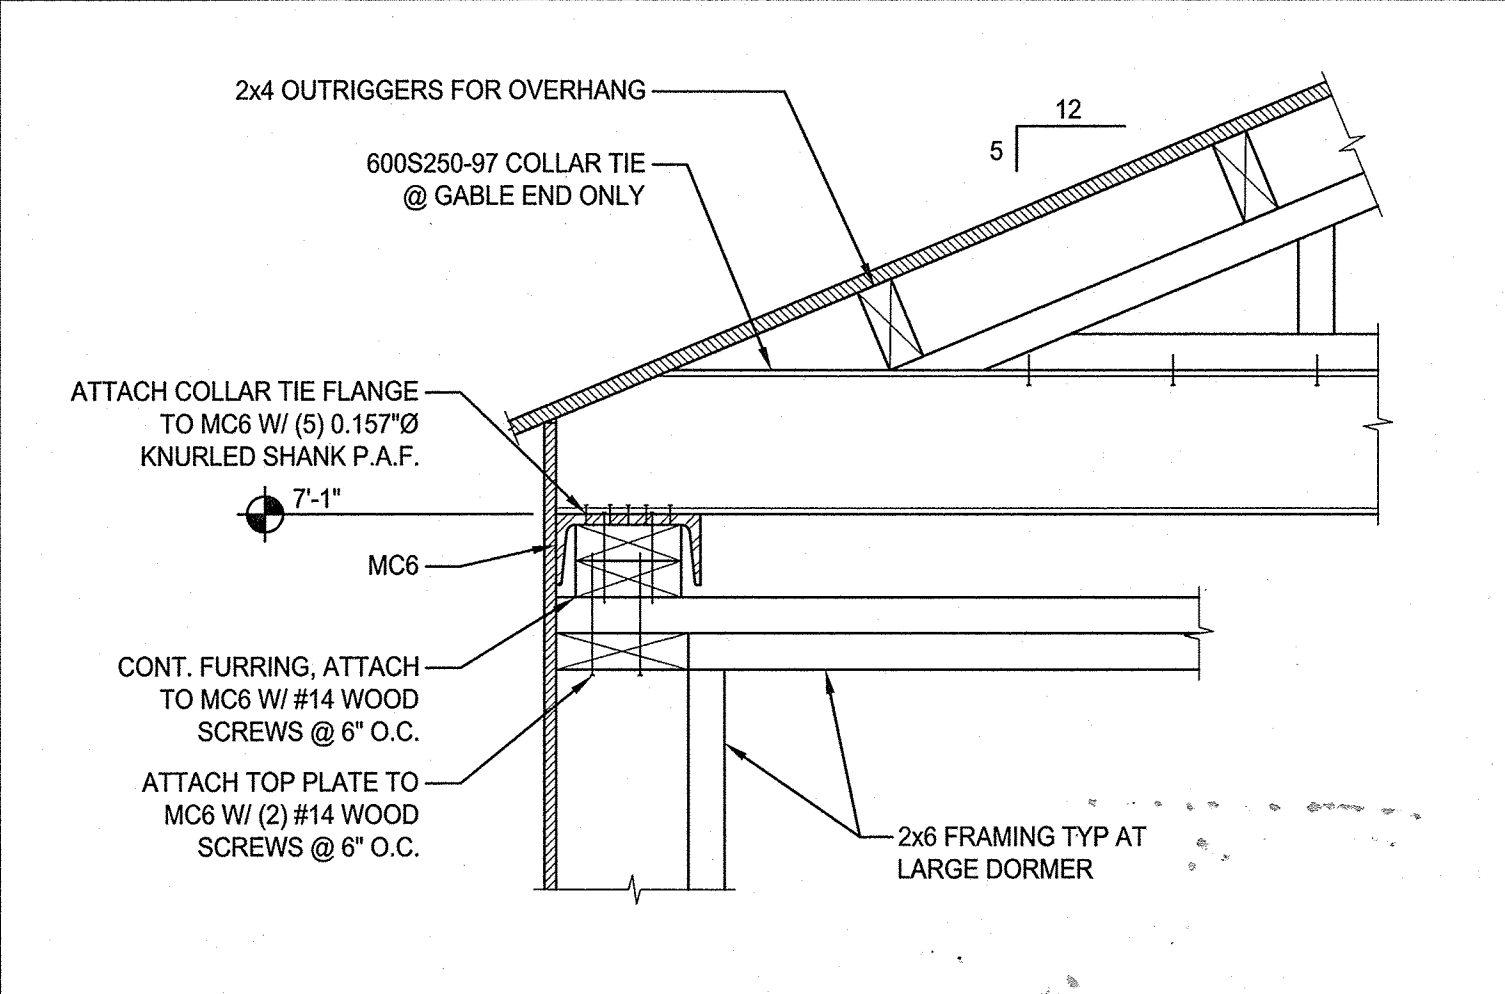


L1 SECTION
1 1/2" = 1'-0"

L5 SECTION
1 1/2" = 1'-0"

L8 SECTION
1 1/2" = 1'-0"

L12 SECTION
1 1/2" = 1'-0"


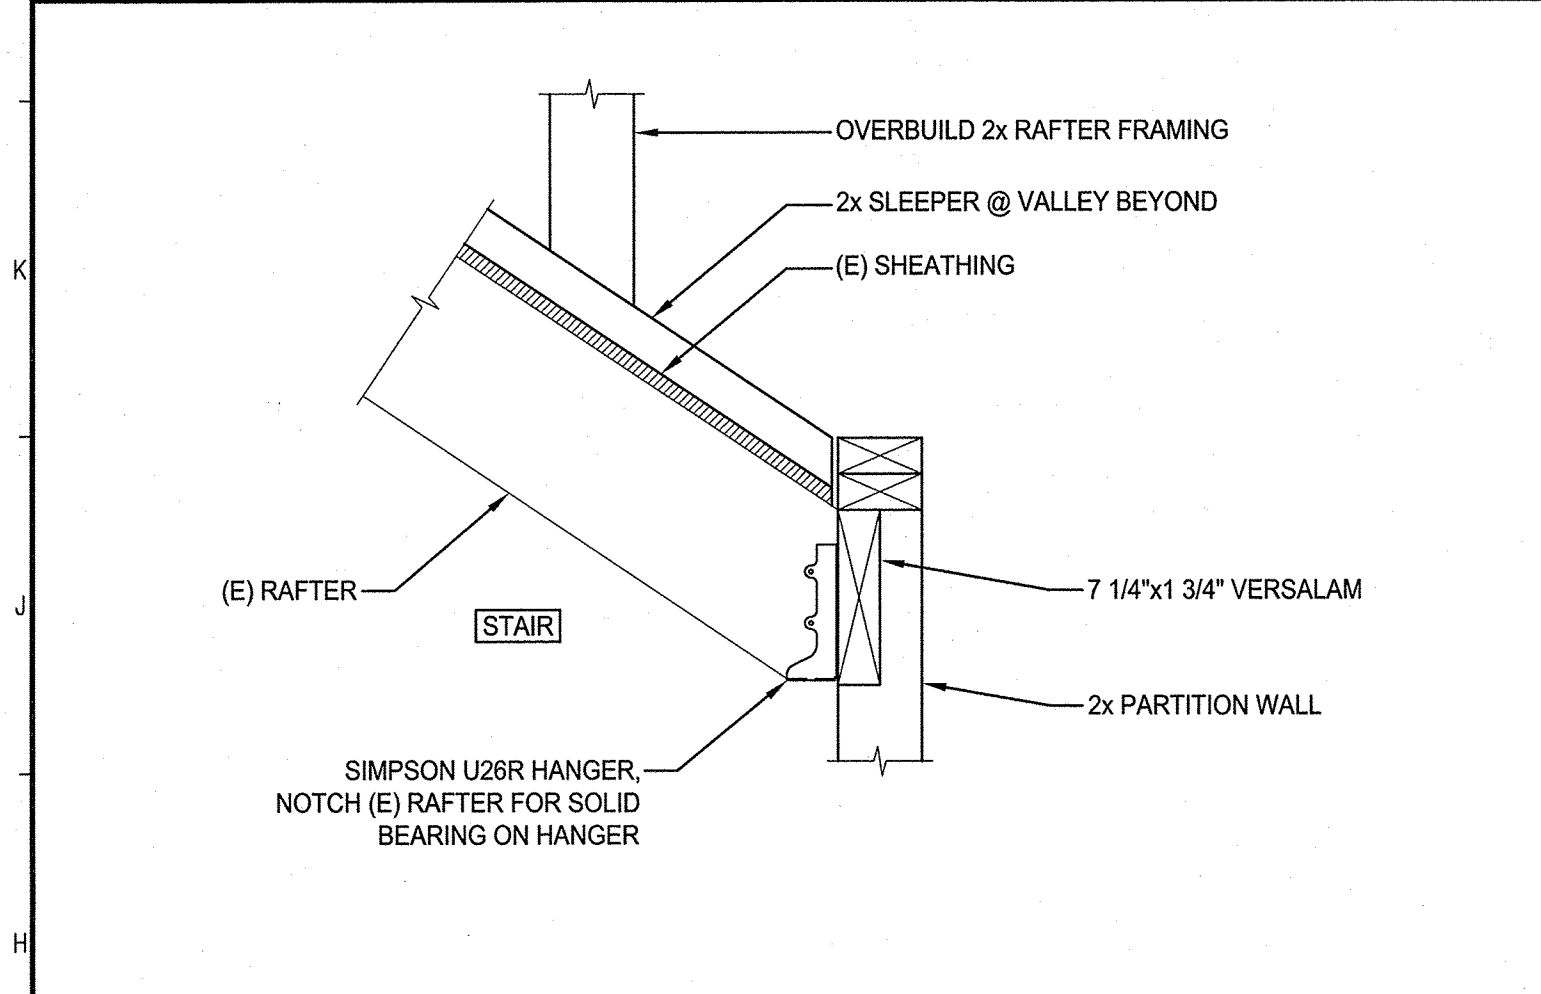


G1 SECTION
1 1/2" = 1'-0"

G5 SECTION
1 1/2" = 1'-0"



G8 SECTION
1 1/2" = 1'-0"

G12 SECTION
1 1/2" = 1'-0"

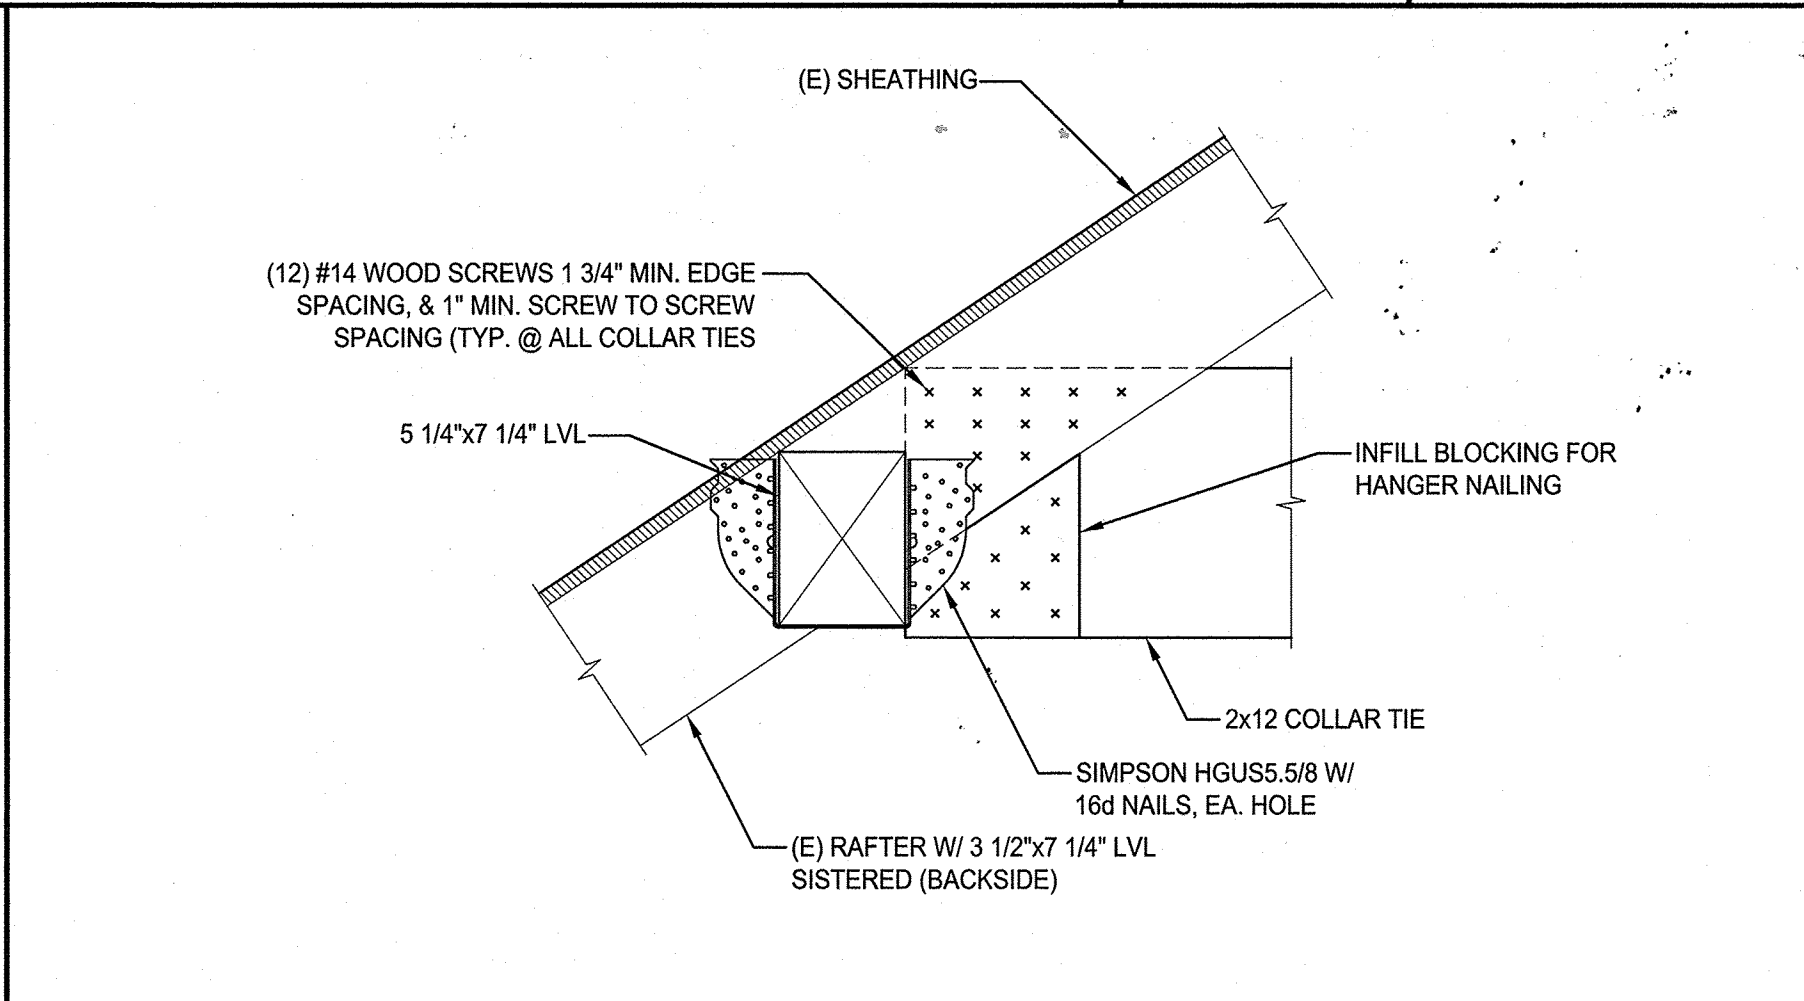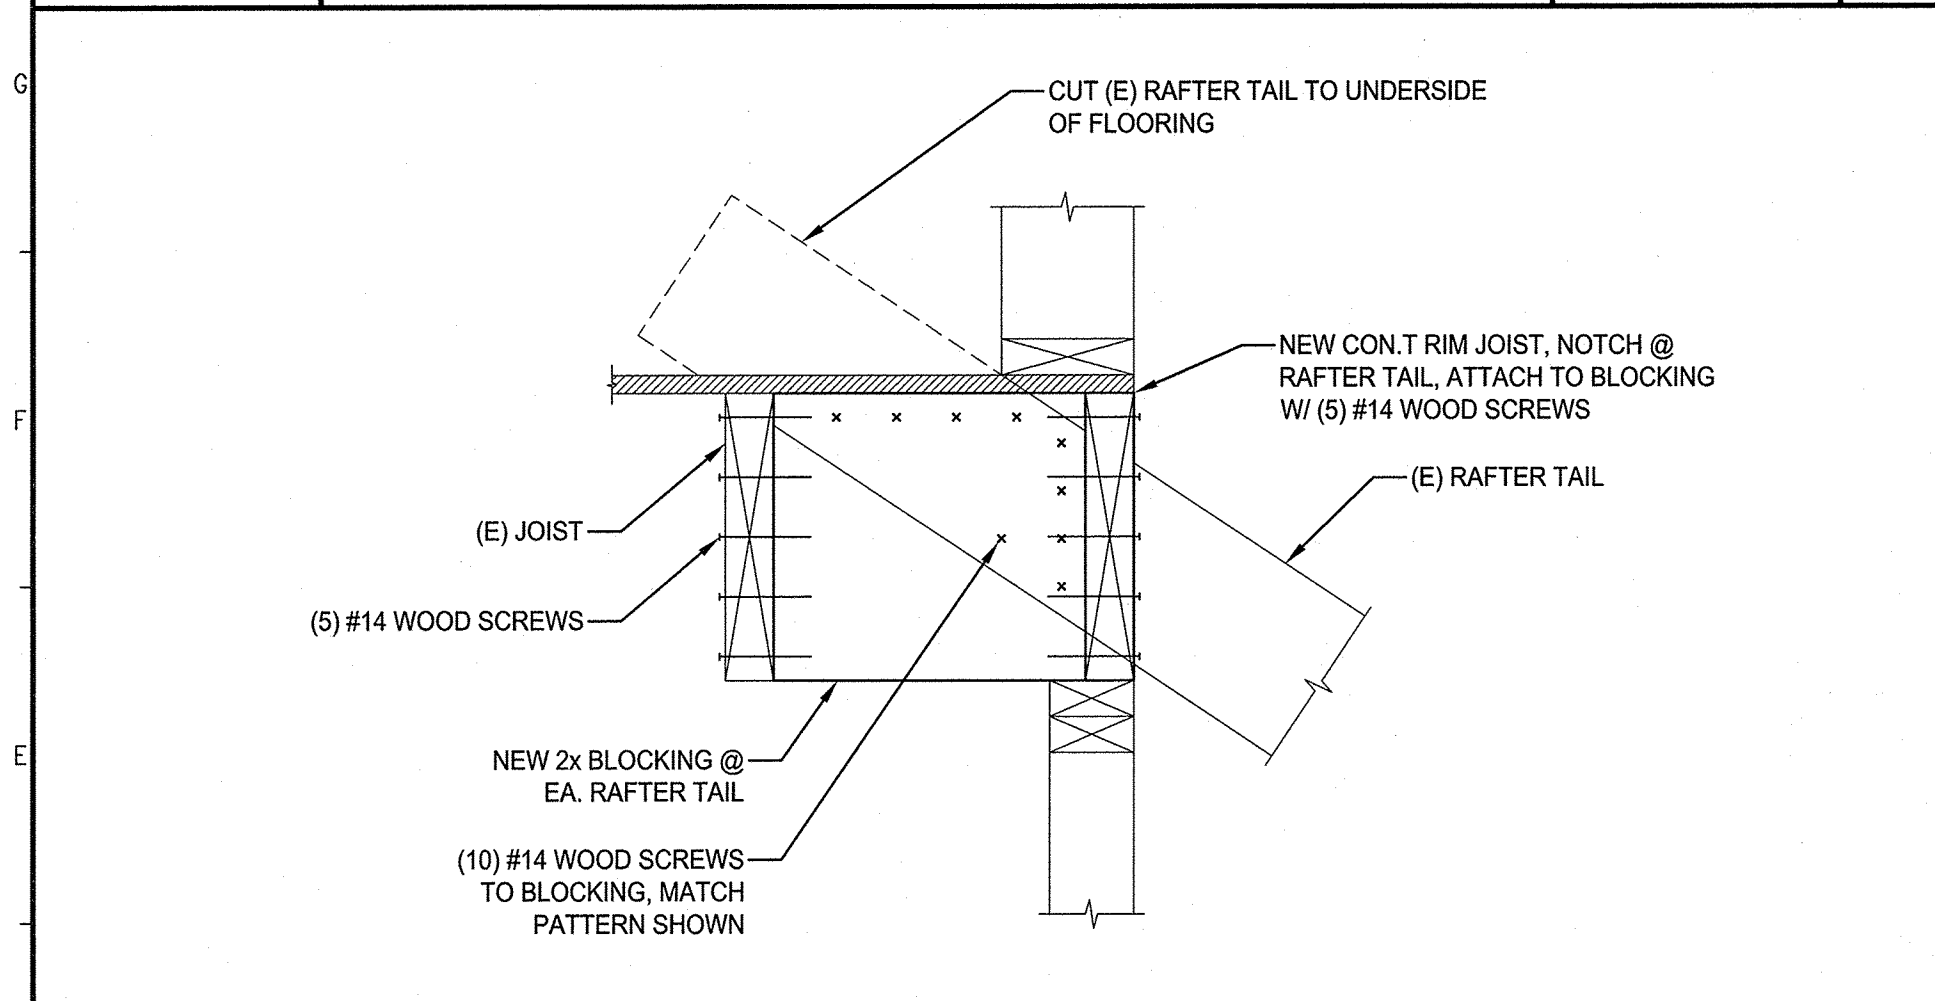


D1 TYPICAL SECTION @ RAFTER TAILS
1 1/2" = 1'-0"

D6 SECTION
1 1/2" = 1'-0"

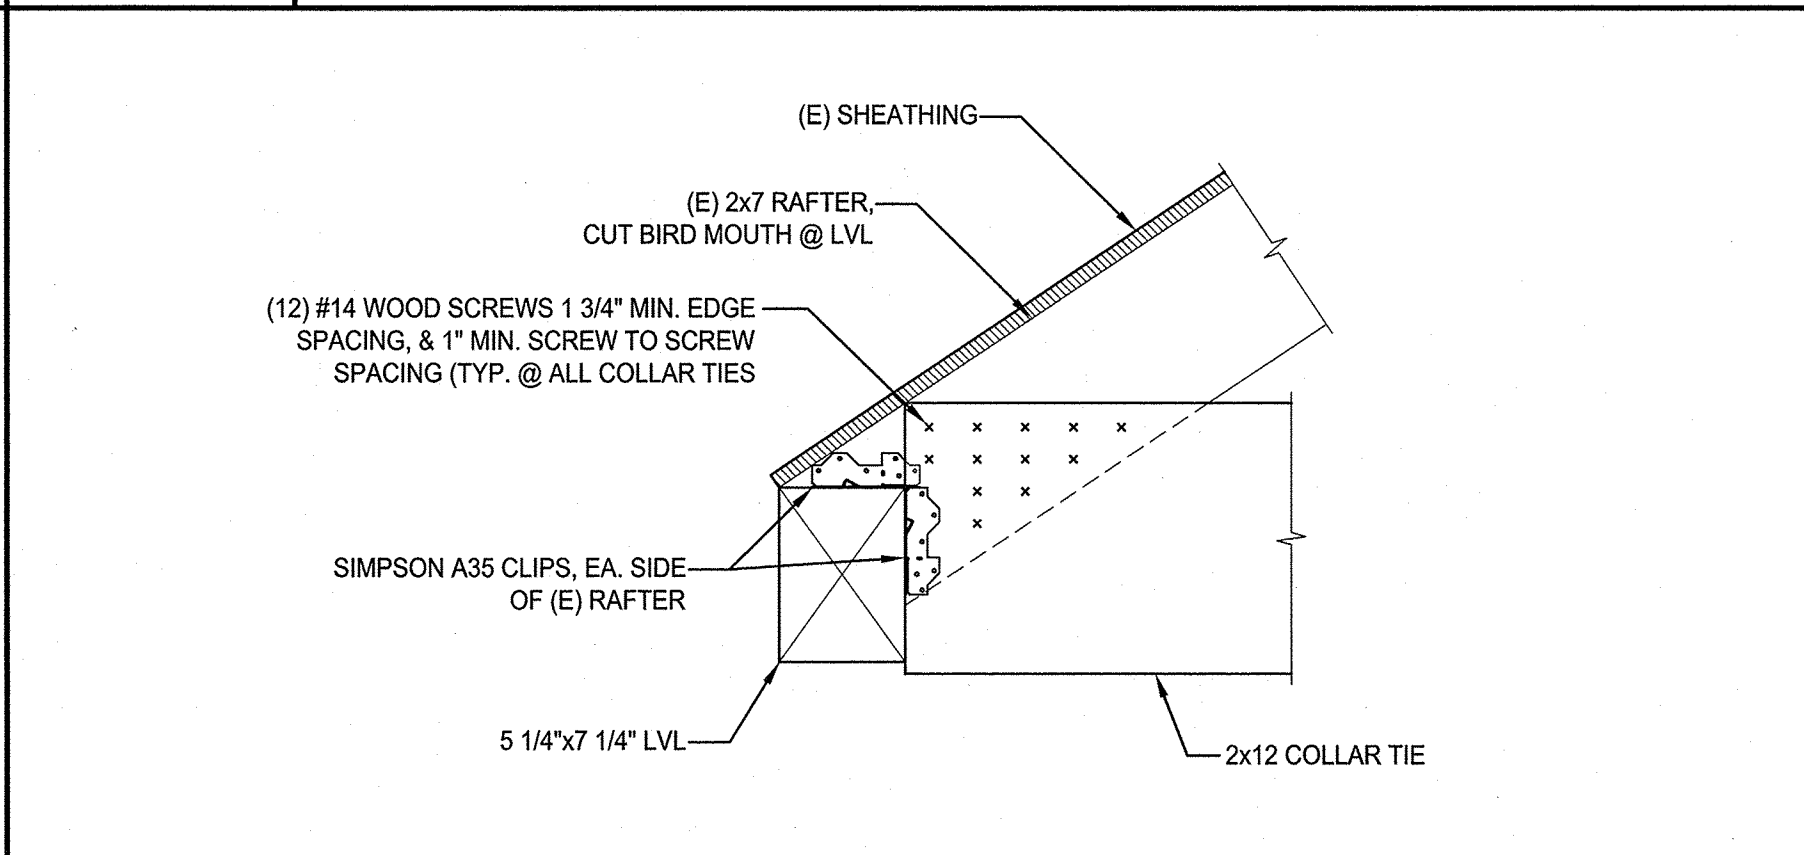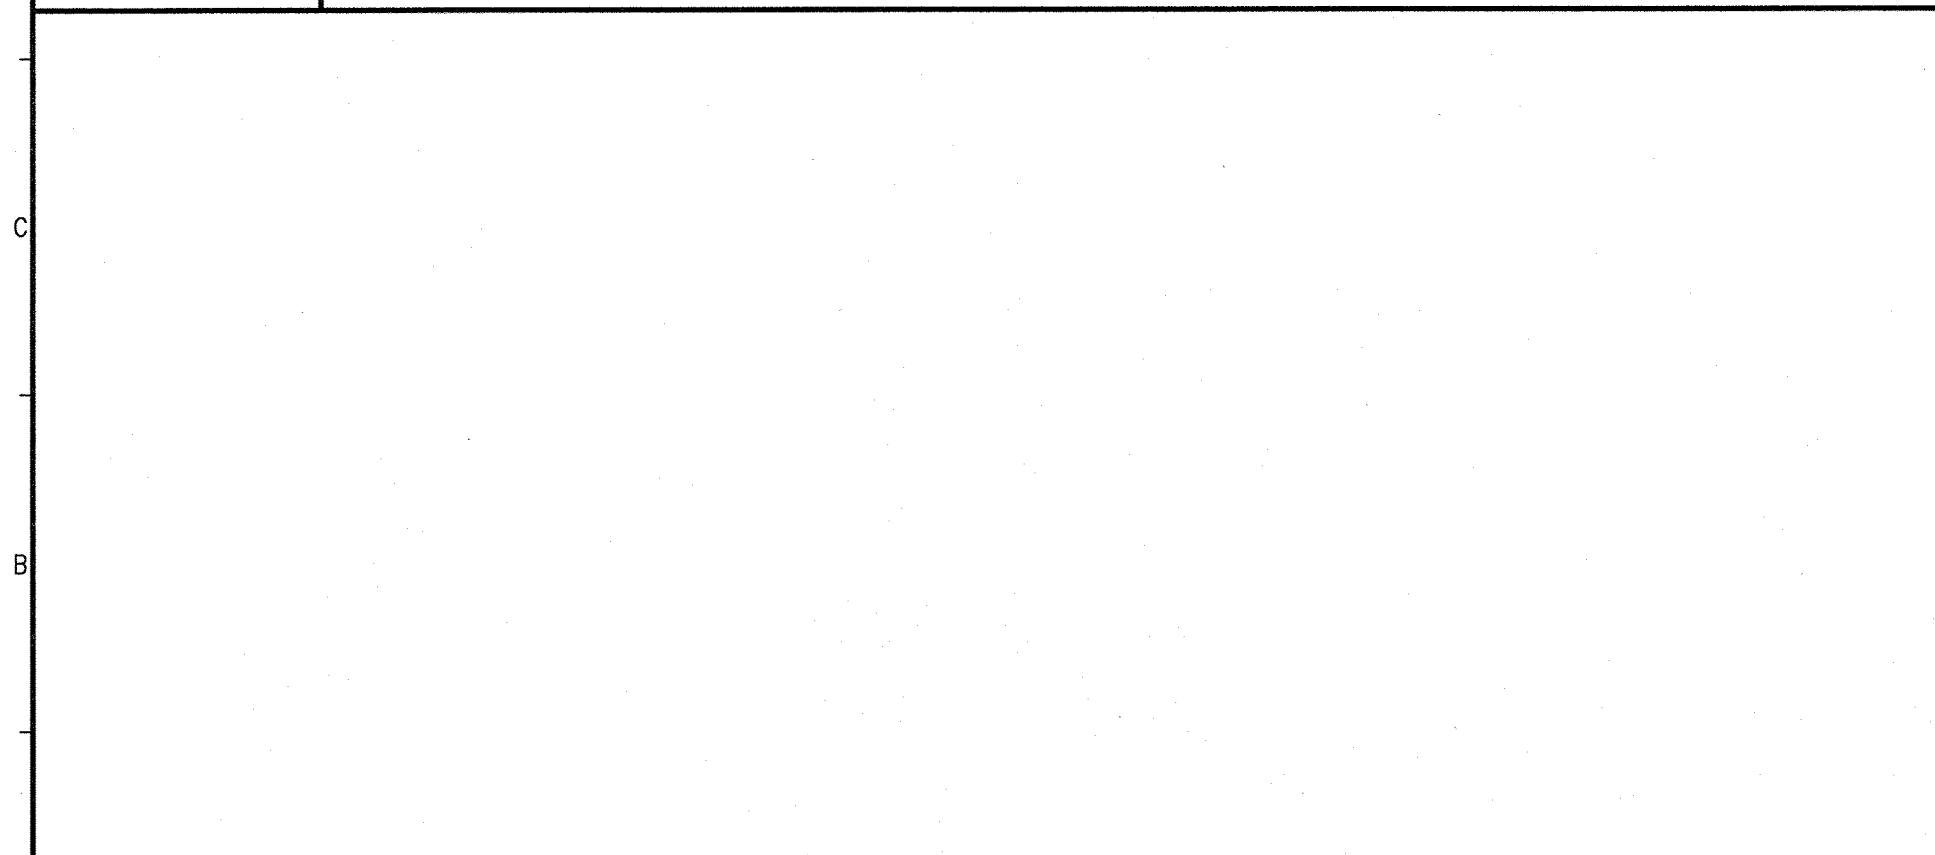

A6 SECTION
1 1/2" = 1'-0"

A10 SECTION
1" = 1'-0"

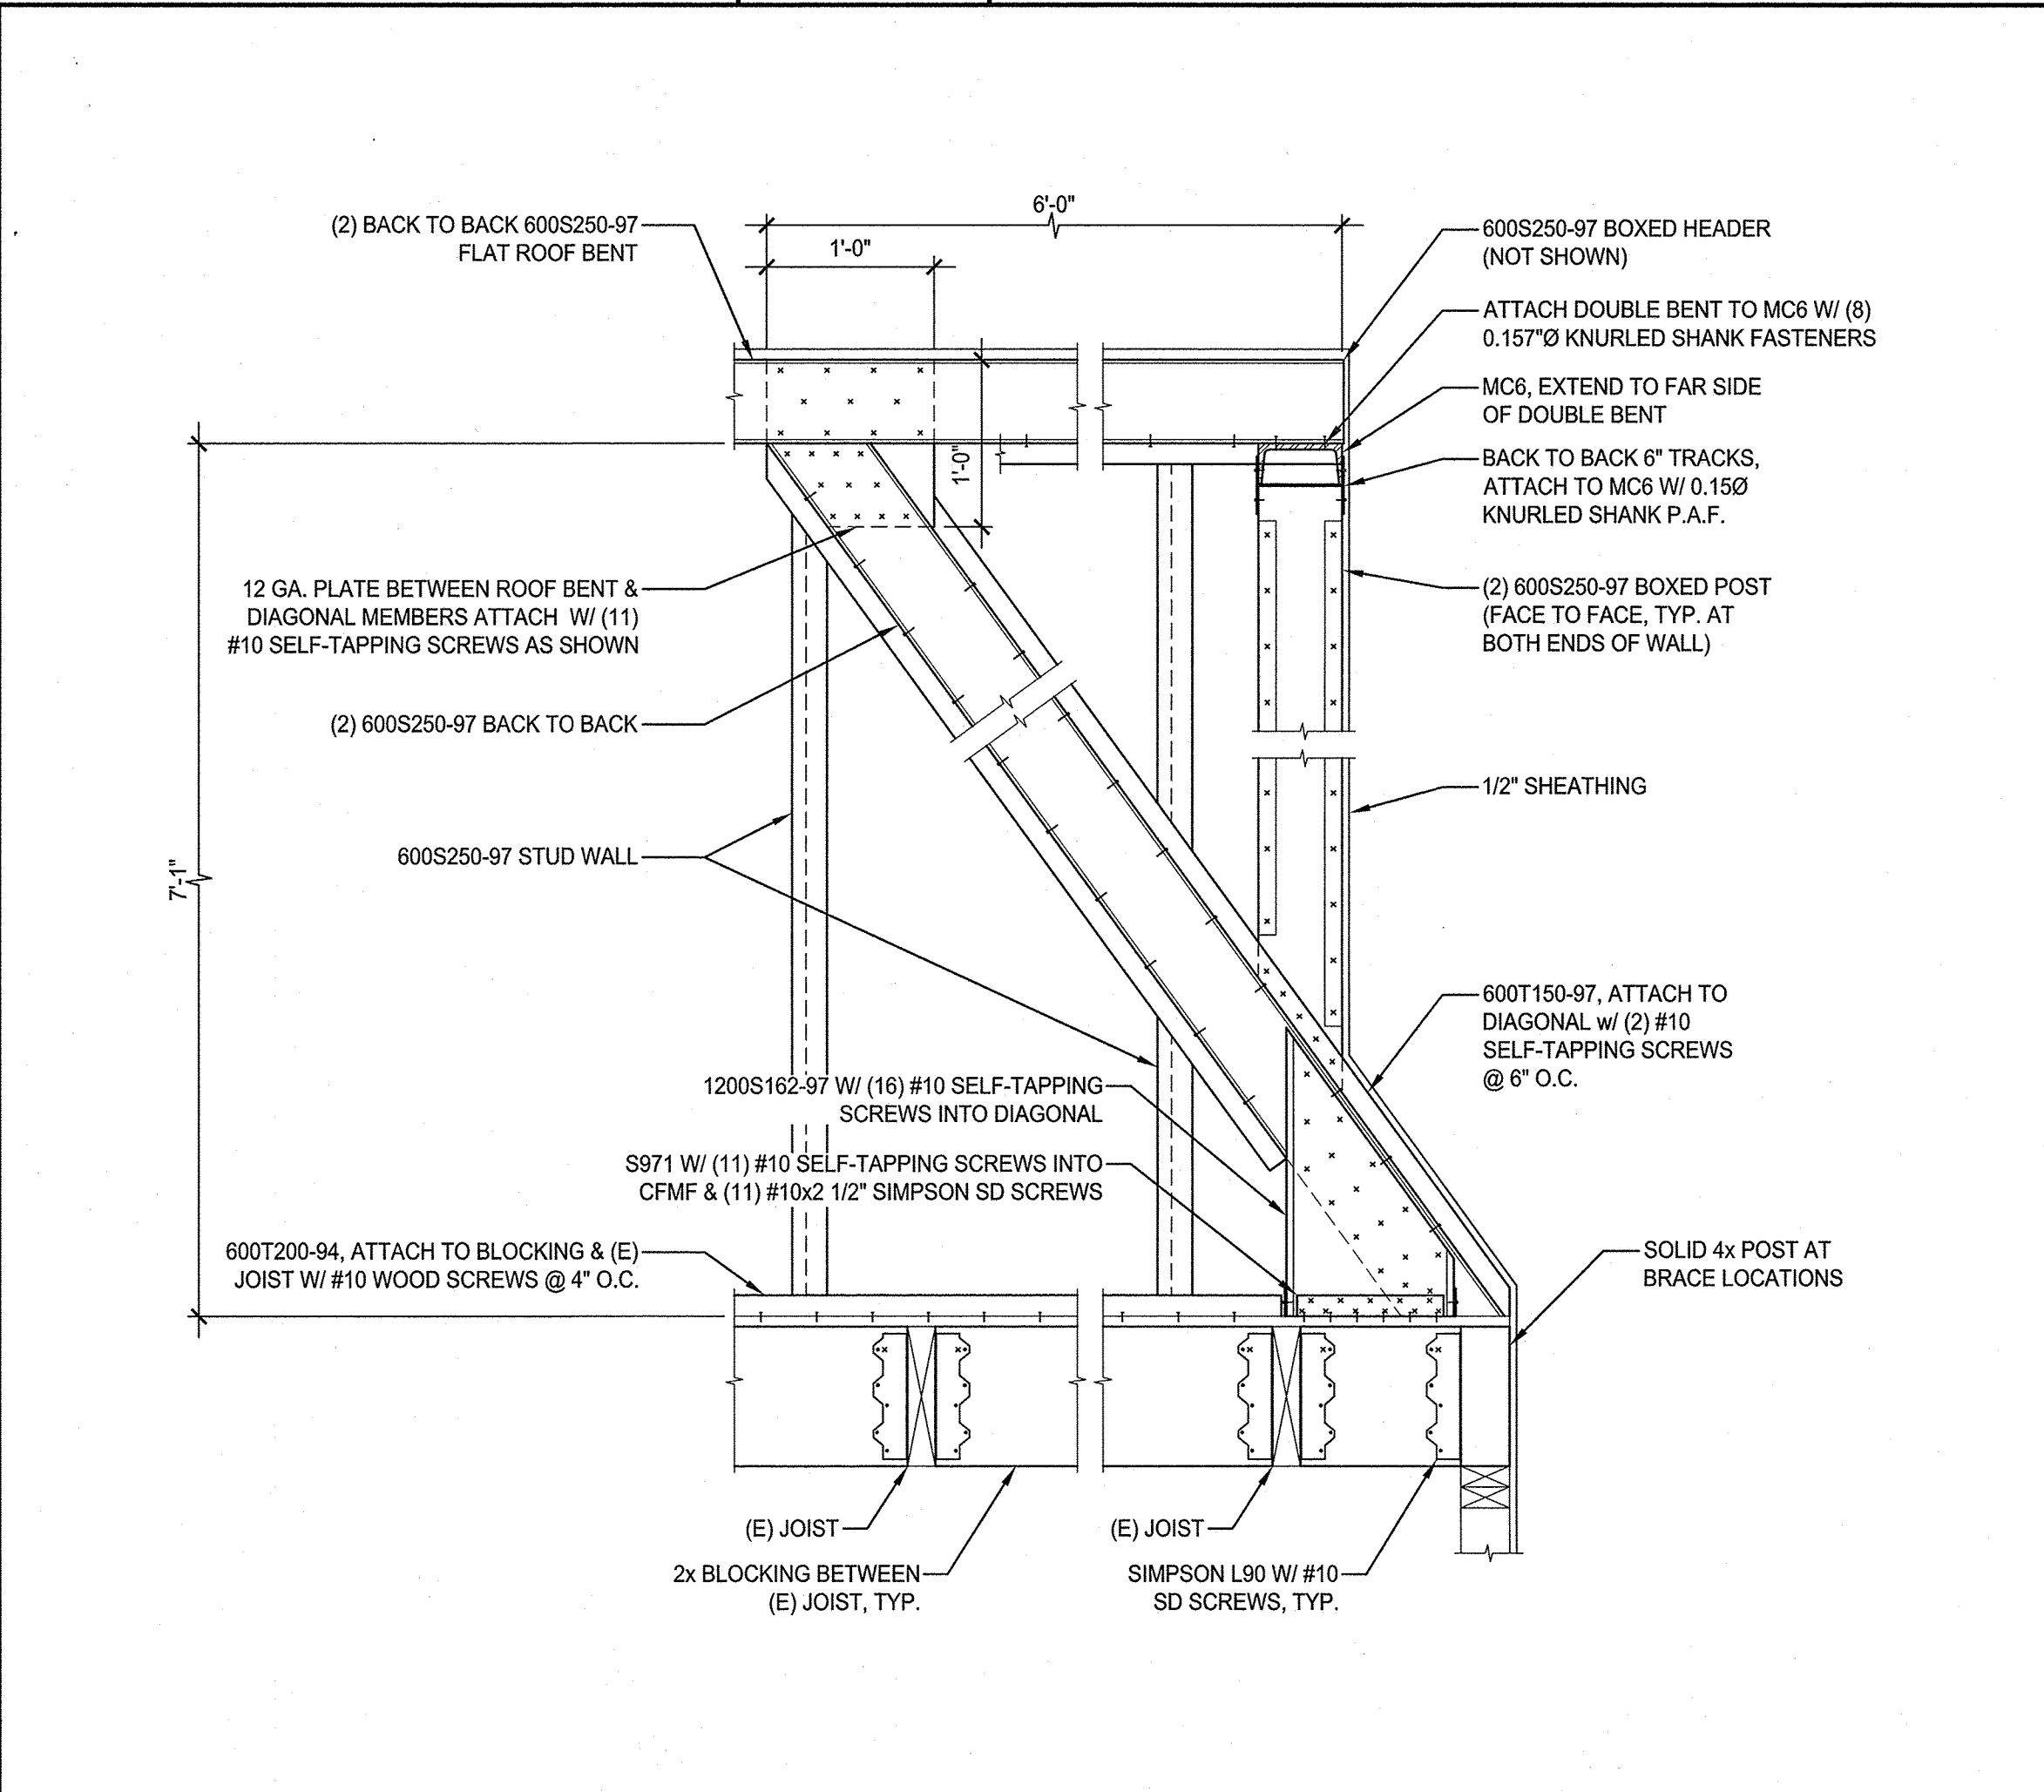

A10 SECTION
1" = 1'-0"

144 Fore Street, PO Box 618
Portland, Maine 04104
Tel: (207) 772-3846
Fax: (207) 772-1070
www.smartrc.com

ARCHITECTURE
ENGINEERING
PLANNING
INTERIORS
ENERGY

SMART

STATE OF MAINE
ANDREW D. BRADLEY
No. 9840
LICENSED PROFESSIONAL ENGINEER

322 DANFORTH STREET
LOCATION

ISSUED FOR CONSTRUCTION
9-4-15

REV.	DESCRIPTION	DATE
0	ISSUED FOR CONSTRUCTION	9-4-15

GRAPHIC SCALE:
0" = 1"

SCALE: AS NOTED
PROJECT MANAGER: XX
JC/DRAWN BY: DSF
A/E OF RECORD: ADP
CAD FILE: SF101-15055
PROJECT NO: 15055
DATE: 08/25/15
SHEET TITLE:
ROOF FRAMING
PLAN AND SECTIONS

SHEET No.
SF101

© COPYRIGHT 2015 SMART INC.