
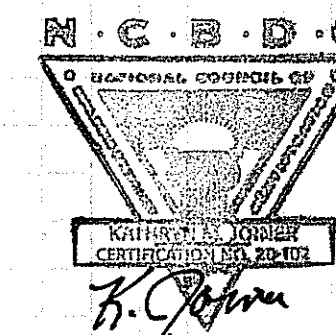


GRAPHIC SCALE
1"=1'-0"


NOTE: HEADER DETAIL TO BE VERIFIED WHEN STRUCTURE IS REVEALED & EXISTING CONDITIONS HAVE BEEN EVALUATED.

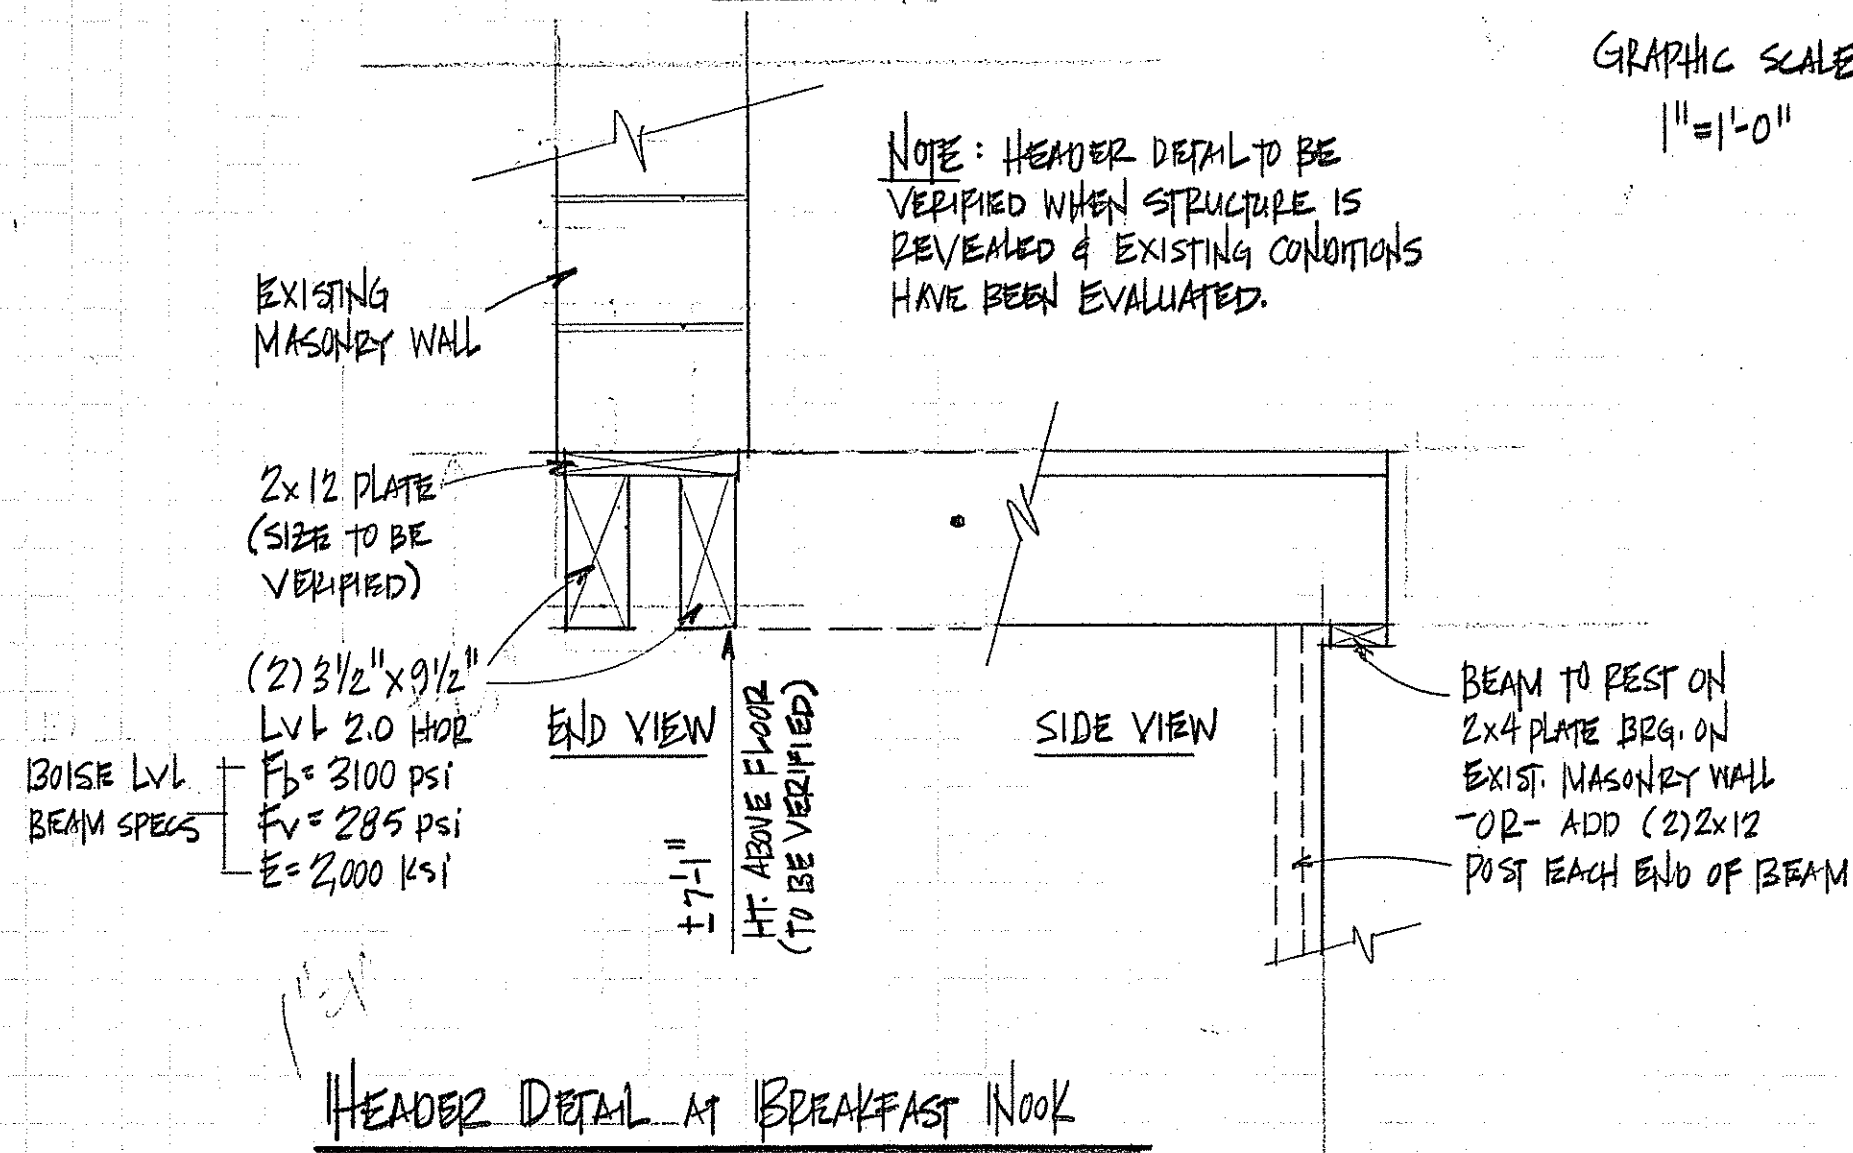



NOTE: THE BUILDING CONTRACTOR IS RESPONSIBLE FOR ENSURING STRUCTURAL INTEGRITY AND CODE COMPLIANCE.

© 2014 JOINER DESIGN CO., ALL RIGHTS RESERVED. REPRODUCTION AND RE-USE OF THESE PLANS, EITHER IN WHOLE OR IN PART, INCLUDING ANY FORM AND/OR PREPARATION OF DERIVATIVE WORKS, IS STRICTLY PROHIBITED. ALL DESIGNS ARE A LICENSED PRODUCT, SUBJECT TO A ONE-TIME USE. JOINER DESIGN CO. IS THE COPYRIGHT OWNER GRANTING A LIMITED, NON-EXCLUSIVE, NON-TRANSFERABLE LICENSE TO BUILD ONE AND ONLY ONE STRUCTURE.

REMOVE EXIST. BASEMENT STAIRS, INFILL WITH 2x8 JOISTS @ 12" O.C.

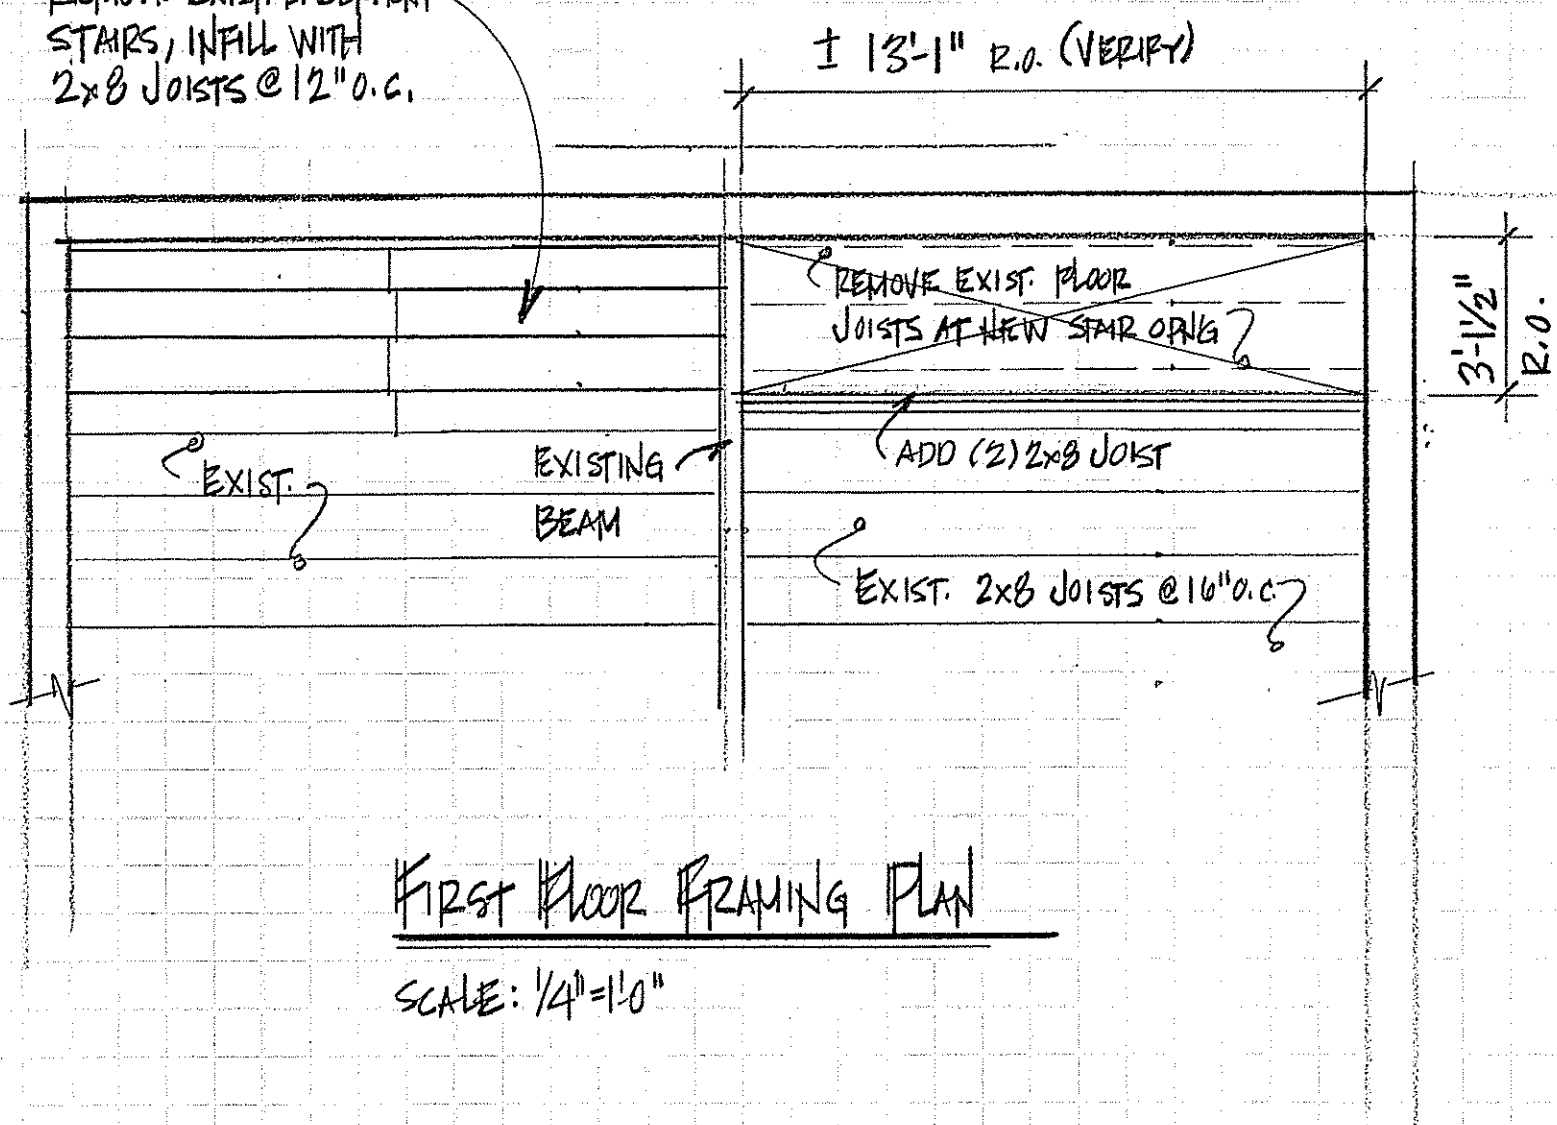

GRAPHIC SCALE
1/4"=1'-0"

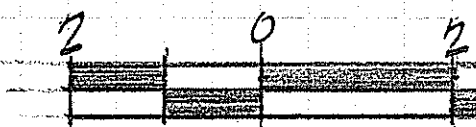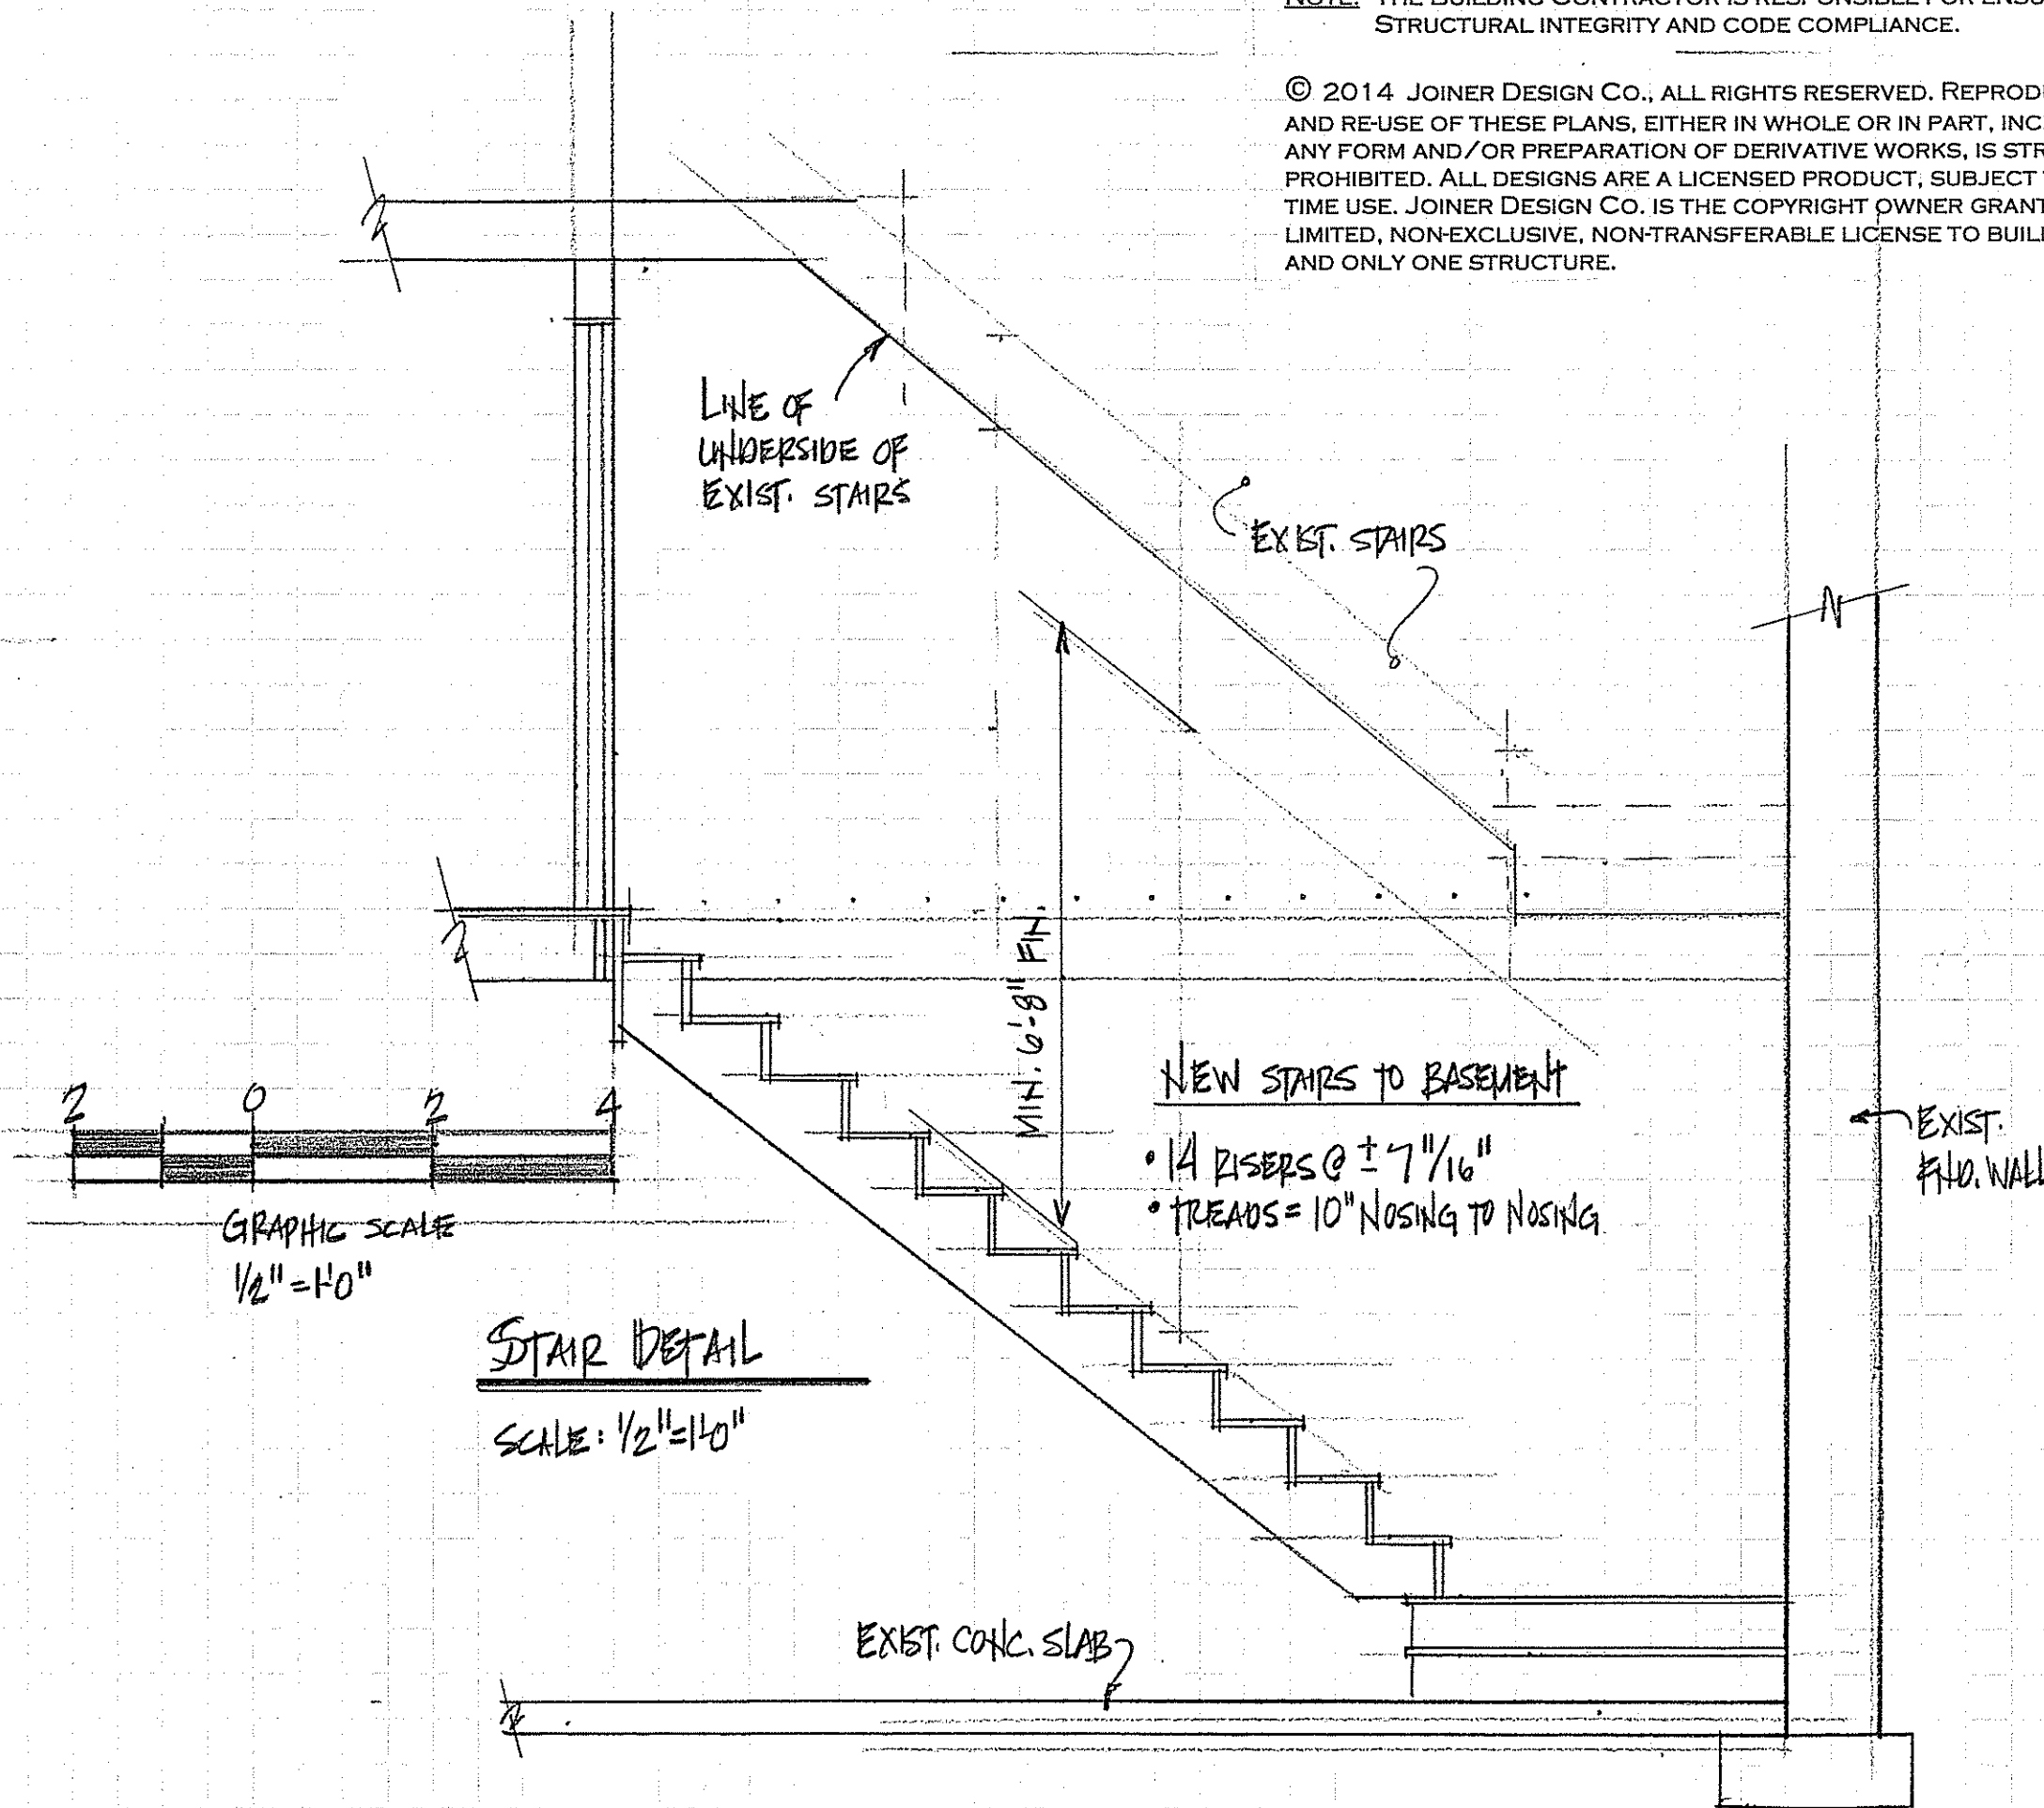

GRAPHIC SCALE
1/2"=1'-0"

JOINER DESIGN CO.
KATHRYN M. JOINER, AIBD
CERTIFIED PROFESSIONAL BUILDING DESIGNER
475 PLEASANT STREET SUITE 27
LEWISTON, ME 04240 207-783-7021
WWW.JOINERDESIGN.COM

CONTRACTOR:
FISHER CUSTOM CARPENTRY
207-939-5537

PROJECT:
CURTIS RENOVATION
354 DANFORTH STREET
PORTLAND, MAINE

TITLE:
DETAILS

DATE: 6-26-14

DR. BY: KMJ

SCALE: AS SHOWN

JOB#: C-532

SHEET:
2 OF 3