

City of Portland, Maine - Building or Use Permit

389 Congress Street, 04101 Tel: (207) 874-8703, Fax: (207) 874-8716

Permit No: 03-0140	Date Applied For: 02/25/2003	CBL: 061 I001001
------------------------------	--	----------------------------

Location of Construction: 400 Danforth St	Owner Name: Shaw David E & Marjorie R Jts	Owner Address: 400 Danforth St	Phone: 207-773-9638
Business Name: n/a	Contractor Name: Heritage Fine Homes	Contractor Address: P.O. Box 3662 Auburn	Phone: (207) 783-0650
Lessee/Buyer's Name: n/a	Phone: n/a	Permit Type: Alterations - Dwellings	

Proposed Use: Single Family / Add 3/4 bath to existing closet.	Proposed Project Description: Add 3/4 bath to existing closet.
--	--

Dept: Zoning **Status:** Approved with Conditions **Reviewer:** Marge Schmuckal **Approval Date:** 02/26/2003**Note:** **Ok to Issue:**

- 1) ANY exterior work requires a separate review and approval thru Historic Preservation
- 2) This property shall remain a single family dwelling. Any change of use shall require a separate permit application for review and approval.

Dept: Building **Status:** Approved **Reviewer:** Tammy Munson **Approval Date:** 02/26/2003**Note:** **Ok to Issue:**

DISPLAY THIS CARD ON PRINCIPAL FRONTAGE OF WORK

CITY OF PORTLAND

BUILDING DEPARTMENT

PERMIT

Permit Number: 030140

Please Read Application And Notes, if Any, Attached

This is to certify that Shaw David E & Marjorie R Heritage Fine Homes

has permission to Add 3/4 bath to existing close

AT 400 Danforth St 061 I001001

provided that the person or persons, firm or corporation accepting this permit shall comply with all of the provisions of the Statutes of Maine and of the ordinances of the City of Portland regulating the construction, maintenance and use of buildings and structures, and of the application on file in this department.

Apply to Public Works for street line and grade if nature of work requires such information.

Notification of inspection must be given and when permission is procured before this building or part thereof is occupied or closed-in. FOUR HOUR NOTICE IS REQUIRED.

A certificate of occupancy must be procured by owner before this building or part thereof is occupied.

OTHER REQUIRED APPROVALS

Fire Dept. **PERMIT ISSUED**

Health Dept.

Appeal Board **FEB 27 2003**

Other

Department Name

[Handwritten Signature]
Director - Building & Inspection Services

CITY OF PORTLAND PENALTY FOR REMOVING THIS CARD

PERMIT ISSUED

City of Portland, Maine - Building or Use Permit Application
 389 Congress Street, 04101 Tel: (207) 874-8703, Fax: (207) 874-8716

Permit No: 03-0140	Issue Date: FEB 27 2003	CBL: 061 I001001
-----------------------	-----------------------------------	---------------------

Location of Construction: 400 Danforth St	Owner Name: Shaw David E & Marjorie R Jts	Owner Address: 400 Danforth St CITY OF PORTLAND	Phone: 207-773-9638
Business Name: n/a	Contractor Name: Heritage Fine Homes	Contractor Address: P.O. Box 3662 Auburn	Phone: 2077830650
Lessee/Buyer's Name n/a	Phone: n/a	Permit Type: Alterations - Dwellings	Zone: R4

Past Use: Single Family	Proposed Use: Single Family / Add 3/4 bath to existing closet.	Permit Fee: \$72.00	Cost of Work: \$6,500.00	CEO District: 3
Proposed Project Description: Add 3/4 bath to existing closet.		FIRE DEPT: <input type="checkbox"/> Approved <input type="checkbox"/> Denied <i>N/A</i>		INSPECTION: Use Group: R-3 Type: SB BOLA 99
		Signature: <i>[Signature]</i>		Signature: <i>[Signature]</i>

PEDESTRIAN ACTIVITIES DISTRICT (P.A.D.)	
Action: <input type="checkbox"/> Approved <input type="checkbox"/> Approved w/Conditions <input type="checkbox"/> Denied	
Signature:	Date:

Permit Taken By: gg	Date Applied For: 02/25/2003	Zoning Approval
------------------------	---------------------------------	------------------------

1. This permit application does not preclude the Applicant(s) from meeting applicable State and Federal Rules. 2. Building permits do not include plumbing, septic or electrical work. 3. Building permits are void if work is not started within six (6) months of the date of issuance. False information may invalidate a building permit and stop all work..	<table border="1" style="width: 100%; border-collapse: collapse;"> <tr> <th style="text-align: left;">Special Zone or Reviews</th> <th style="text-align: left;">Zoning Appeal</th> </tr> <tr> <td> <input type="checkbox"/> Shoreland <input type="checkbox"/> Wetland <input type="checkbox"/> Flood Zone <input type="checkbox"/> Subdivision <input type="checkbox"/> Site Plan Maj <input type="checkbox"/> Minor <input type="checkbox"/> MM <input type="checkbox"/> Denied </td> <td> <input type="checkbox"/> Variance <input type="checkbox"/> Miscellaneous <input type="checkbox"/> Conditional Use <input type="checkbox"/> Interpretation <input type="checkbox"/> Approved </td> </tr> </table> <p style="margin-left: 20px;"><i>to remain a single family</i></p> <p>Date: 2/26/03 <i>[Signature]</i></p>	Special Zone or Reviews	Zoning Appeal	<input type="checkbox"/> Shoreland <input type="checkbox"/> Wetland <input type="checkbox"/> Flood Zone <input type="checkbox"/> Subdivision <input type="checkbox"/> Site Plan Maj <input type="checkbox"/> Minor <input type="checkbox"/> MM <input type="checkbox"/> Denied	<input type="checkbox"/> Variance <input type="checkbox"/> Miscellaneous <input type="checkbox"/> Conditional Use <input type="checkbox"/> Interpretation <input type="checkbox"/> Approved	<table border="1" style="width: 100%; border-collapse: collapse;"> <tr> <th style="text-align: left;">Historic Preservation</th> </tr> <tr> <td> <input type="checkbox"/> Not in District or Landmark <input type="checkbox"/> Does Not Require Review <input type="checkbox"/> Requires Review <input type="checkbox"/> Approved <input type="checkbox"/> Approved w/Conditions <input type="checkbox"/> Denied </td> </tr> </table> <p>Date: <i>Required A separate permit & review</i></p>	Historic Preservation	<input type="checkbox"/> Not in District or Landmark <input type="checkbox"/> Does Not Require Review <input type="checkbox"/> Requires Review <input type="checkbox"/> Approved <input type="checkbox"/> Approved w/Conditions <input type="checkbox"/> Denied
Special Zone or Reviews	Zoning Appeal							
<input type="checkbox"/> Shoreland <input type="checkbox"/> Wetland <input type="checkbox"/> Flood Zone <input type="checkbox"/> Subdivision <input type="checkbox"/> Site Plan Maj <input type="checkbox"/> Minor <input type="checkbox"/> MM <input type="checkbox"/> Denied	<input type="checkbox"/> Variance <input type="checkbox"/> Miscellaneous <input type="checkbox"/> Conditional Use <input type="checkbox"/> Interpretation <input type="checkbox"/> Approved							
Historic Preservation								
<input type="checkbox"/> Not in District or Landmark <input type="checkbox"/> Does Not Require Review <input type="checkbox"/> Requires Review <input type="checkbox"/> Approved <input type="checkbox"/> Approved w/Conditions <input type="checkbox"/> Denied								

CERTIFICATION

I hereby certify that I am the owner of record of the named property, or that the proposed work is authorized by the owner of record and that I have been authorized by the owner to make this application as his authorized agent and I agree to conform to all applicable laws of this jurisdiction. In addition, if a permit for work described in the application is issued, I certify that the code official's authorized representative shall have the authority to enter all areas covered by such permit at any reasonable hour to enforce the provision of the code(s) applicable to such permit.

SIGNATURE OF APPLICANT	ADDRESS	DATE	PHONE
RESPONSIBLE PERSON IN CHARGE OF WORK, TITLE		DATE	PHONE

City of Portland, Maine - Building or Use Permit Application

389 Congress Street, 04101 Tel: (207) 874-8703, Fax: (207) 874-8716

Permit No: 03-0140	Issue Date:	CBL: 061 I001001
------------------------------	--------------------	----------------------------

Location of Construction: 400 Danforth St	Owner Name: Shaw David E & Marjorie R Jts	Owner Address: 400 Danforth St	Phone: 207-773-9638
Business Name: n/a	Contractor Name: Heritage Fine Homes	Contractor Address: P.O. Box 3662 Auburn	Phone: 2077830650
Lessee/Buyer's Name: n/a	Phone: n/a	Permit Type: Alterations - Dwellings	Zone:

Past Use: Single Family	Proposed Use: Single Family / Add 3/4 bath to existing closet.	Permit Fee: \$72.00	Cost of Work: \$6,500.00	CEO District: 3
		FIRE DEPT: <input type="checkbox"/> Approved <input type="checkbox"/> Denied	INSPECTION: Use Group: Type:	

Proposed Project Description: Add 3/4 bath to existing closet.	Signature:	Signature:
PEDESTRIAN ACTIVITIES DISTRICT (P.A.D.)		
Action: <input type="checkbox"/> Approved <input type="checkbox"/> Approved w/Conditions <input type="checkbox"/> Denied		
Signature:	Date:	

Permit Taken By: gg	Date Applied For: 02/25/2003	Zoning Approval	
-------------------------------	--	------------------------	--

<ol style="list-style-type: none"> This permit application does not preclude the Applicant(s) from meeting applicable State and Federal Rules. Building permits do not include plumbing, septic or electrical work. Building permits are void if work is not started within six (6) months of the date of issuance. False information may invalidate a building permit and stop all work.. 	Special Zone or Reviews <input type="checkbox"/> Shoreland <input type="checkbox"/> Wetland <input type="checkbox"/> Flood Zone <input type="checkbox"/> Subdivision <input type="checkbox"/> Site Plan Maj <input type="checkbox"/> Minor <input type="checkbox"/> MM <input type="checkbox"/> Date:	Zoning Appeal <input type="checkbox"/> Variance <input type="checkbox"/> Miscellaneous <input type="checkbox"/> Conditional Use <input type="checkbox"/> Interpretation <input type="checkbox"/> Approved <input type="checkbox"/> Denied Date:	Historic Preservation <input type="checkbox"/> Not in District or Landmark <input type="checkbox"/> Does Not Require Review <input type="checkbox"/> Requires Review <input type="checkbox"/> Approved <input type="checkbox"/> Approved w/Conditions <input type="checkbox"/> Denied Date:
---	---	---	---

CERTIFICATION

I hereby certify that I am the owner of record of the named property, or that the proposed work is authorized by the owner of record and that I have been authorized by the owner to make this application as his authorized agent and I agree to conform to all applicable laws of this jurisdiction. In addition, if a permit for work described in the application is issued, I certify that the code official's authorized representative shall have the authority to enter all areas covered by such permit at any reasonable hour to enforce the provision of the code(s) applicable to such permit.

SIGNATURE OF APPLICANT ADDRESS DATE PHONE

RESPONSIBLE PERSON IN CHARGE OF WORK, TITLE DATE PHONE


All Purpose Building Permit Application

If you or the property owner owes real estate or personal property taxes or user charges on any property within the City, payment arrangements must be made before permits of any kind are accepted.

Location/Address of Construction: <u>400 Danforth St.</u>		
Total Square Footage of Proposed Structure <u>NO CHANGE</u>		Square Footage of Lot
Tax Assessor's Chart, Block & Lot Chart# <u>061</u> Block# <u>I</u> Lot# <u>001</u>	Owner: <u>Marjorie Shaw</u>	Telephone: <u>773-9638</u>
Lessee/Buyer's Name (if Applicable)	Applicant name, address & telephone:	Cost Of Work: \$ <u>6,500.</u> Fee: \$ <u>72.00</u>
Current use: <u>Single Family Home</u>		
If the location is currently vacant, what was prior use: _____		
Approximately how long has it been vacant: _____		
Proposed use: _____		
Project description: <u>Turn existing walk-in closet into 3/4 Bath</u>		
Contractor's name, address & telephone: <u>Heritage Fine Homes P.O. Box 465 Poland Spring Me. 04274</u>		
Who should we contact when the permit is ready: <u>Josh LaFrance 576-2507</u>		
Mailing address: _____		
We will contact you by phone when the permit is ready. You must come in and pick up the permit and review the requirements before starting any work, with a Plan Reviewer. A stop work order will be issued and a \$100.00 fee if any work starts before the permit is picked up. PHONE: 207 998 5840		


IF THE REQUIRED INFORMATION IS NOT INCLUDED IN THE SUBMISSIONS THE PERMIT WILL BE AUTOMATICALLY DENIED AT THE DISCRETION OF THE BUILDING/PLANNING DEPARTMENT, WE MAY REQUIRE ADDITIONAL INFORMATION IN ORDER TO APPROVE THIS PERMIT.

I hereby certify that I am the Owner of record of the named property, or that the owner of record authorizes the proposed work and that I have been authorized by the owner to make this application as his/her authorized agent. I agree to conform to all applicable laws of this jurisdiction. In addition, if a permit for work described in this application is issued, I certify that the Code Official's authorized representative shall have the authority to enter all areas covered by this permit at any reasonable hour to enforce the provisions of the codes applicable to this permit.

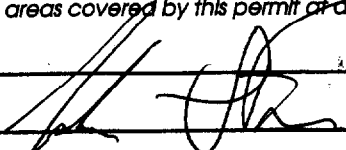Signature of applicant: 	Date: <u>Feb 27, 02</u>
---	-------------------------


**This is NOT a permit, you may not commence ANY work until the permit is issued.
If you are in a Historic District you may be subject to additional permitting and fees with the Planning Department on the 4th floor of City Hall**

Existing Layout
Shaw Bath Reno
Scale 1/4" = 1'-0" 400 Danforth

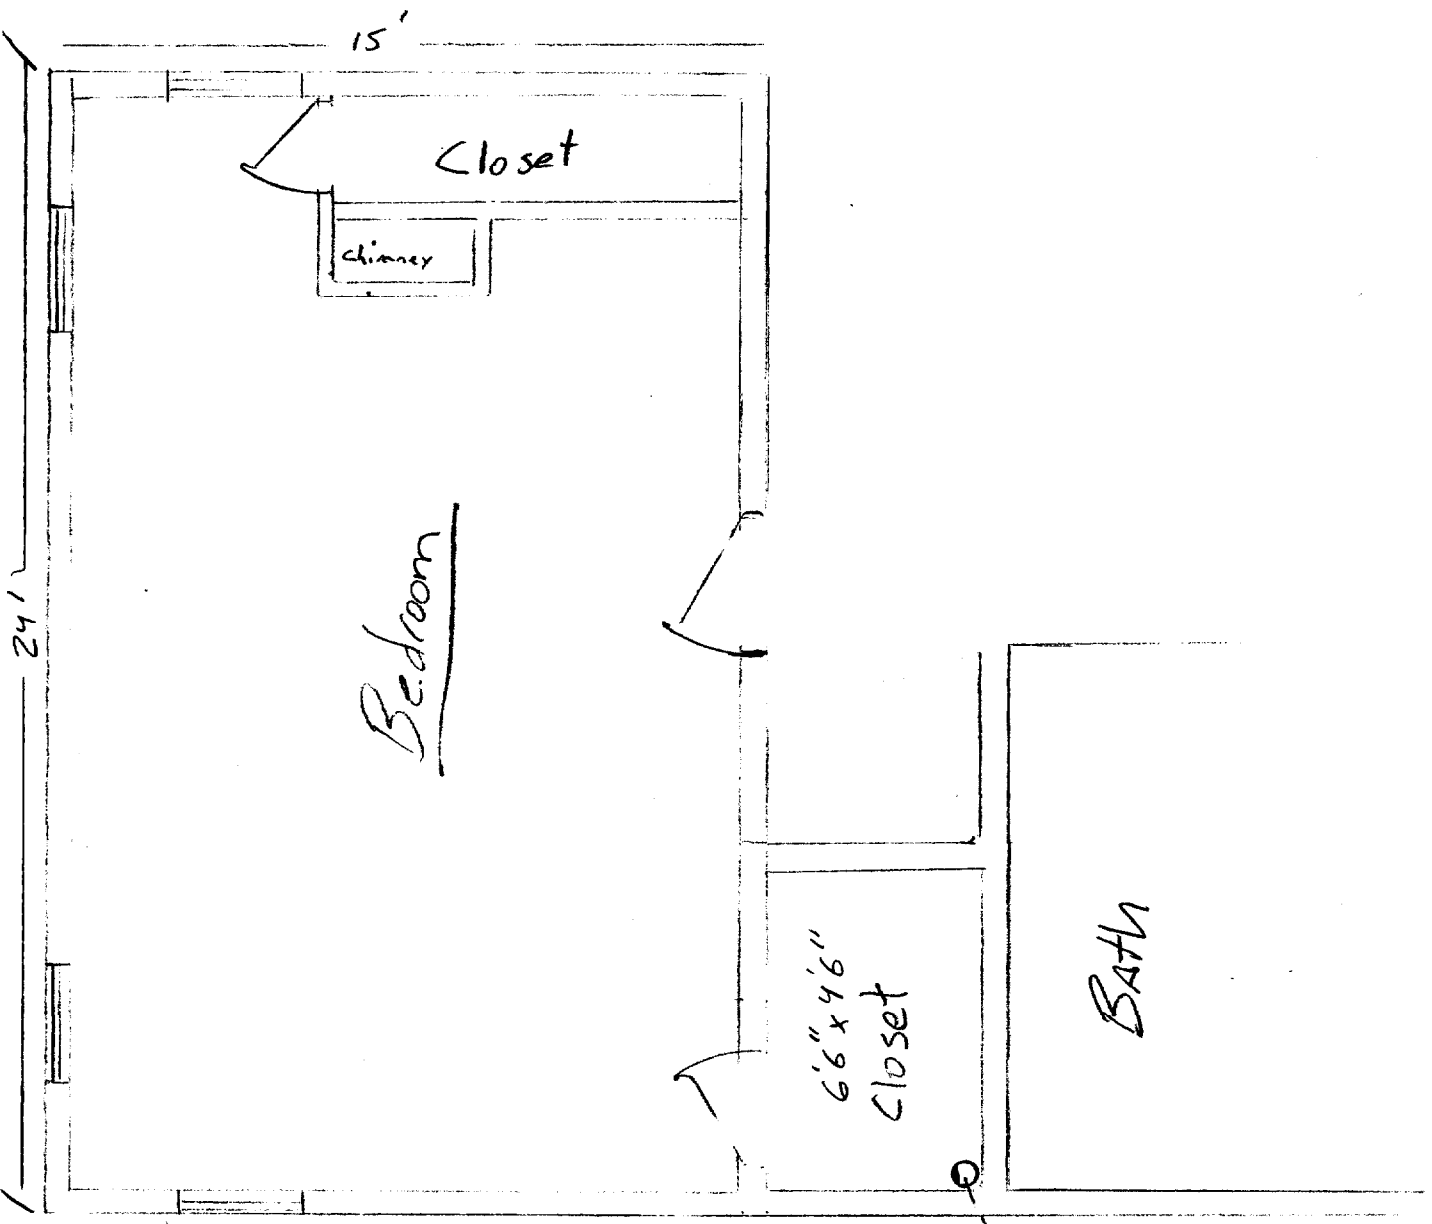

EXISTING

Existing
Vent Pipe

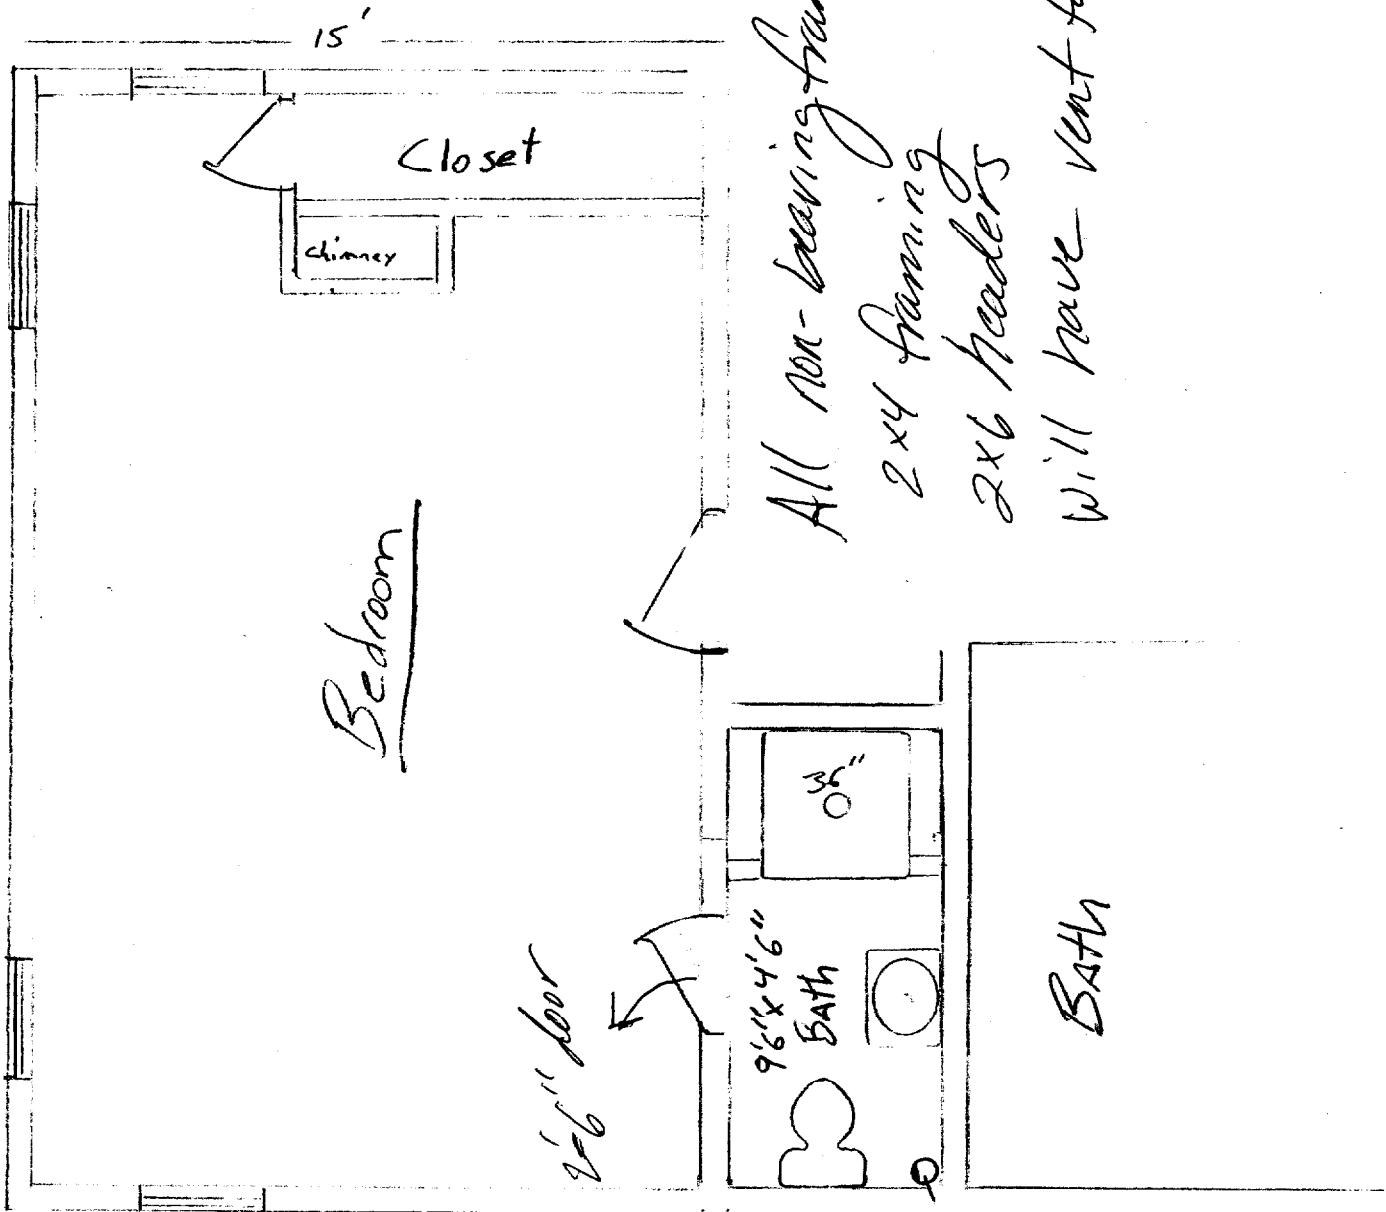

All non-bearing framing
 2x4 framing
 2x6 headers
 will have vent fan.

Proposed

Proposed Layout

Scale 1/4" = 1'
 Show Bath Reno
 400 Danforth