




1 Building Detail
Scale: 1" = 1'-0"

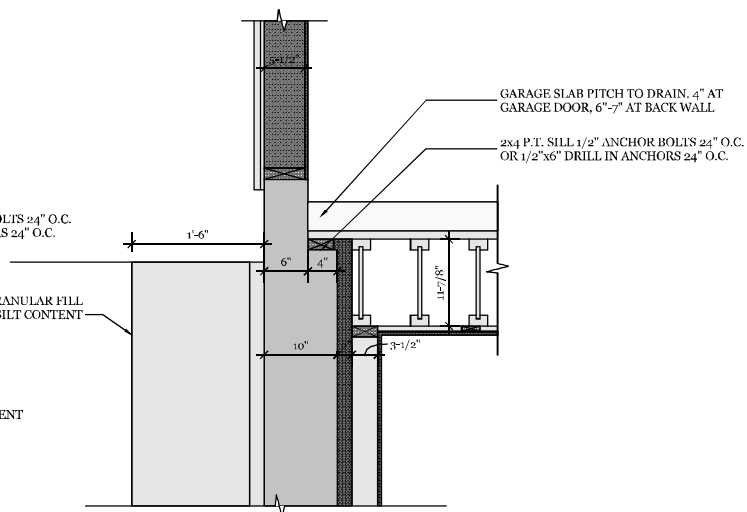

2 Building Detail
Scale: 1" = 1'-0"

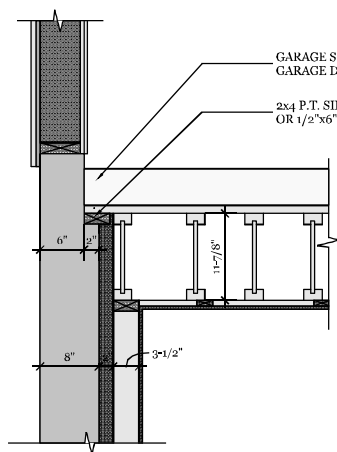

3 Building Detail
Scale: 1" = 1'-0"

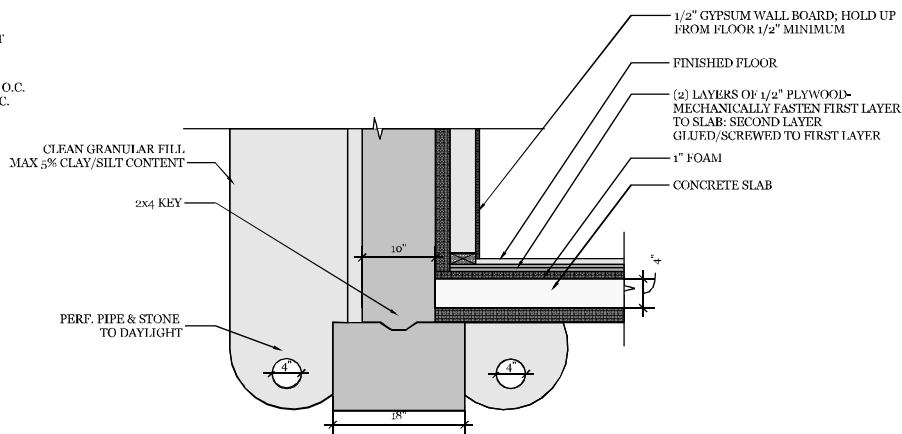

4 Building Detail
Scale: 1" = 1'-0"

PROJECT:

MURPHY STUDIO

REVISIONS:

NO. DATE DESCRIPTION

ISSUED TO:

1	10/20/16	PERMIT
---	----------	--------

SET:

PERMIT

DRAWING DATE: SCALE:

10/25/17 1"=1'-0"

DRAWN BY: REVIEWED BY:

MV, IC IC, MV

DRAWING TITLE:

Details

DRAWING NO.:

A-7.2