



Building Section 1
Scale: 1/4": 1'-0"



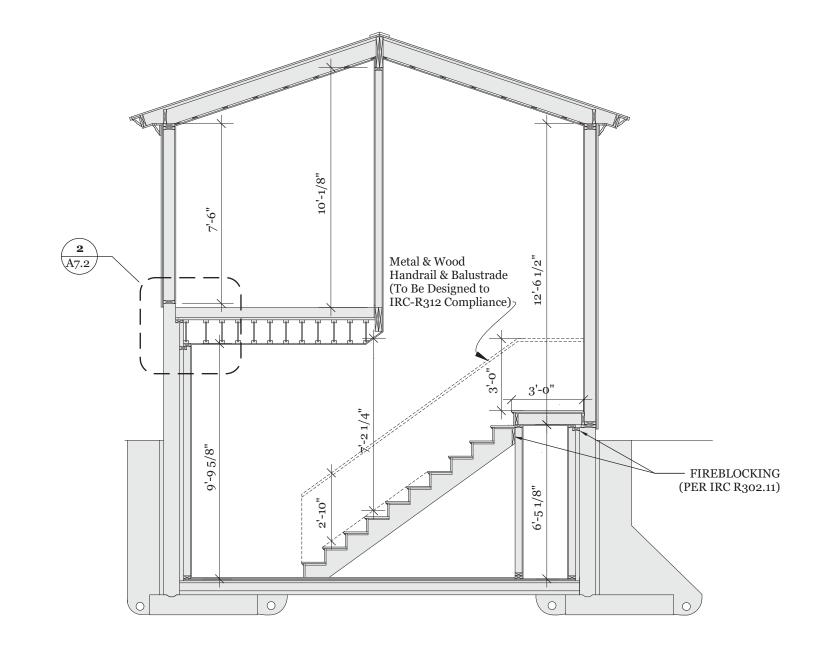

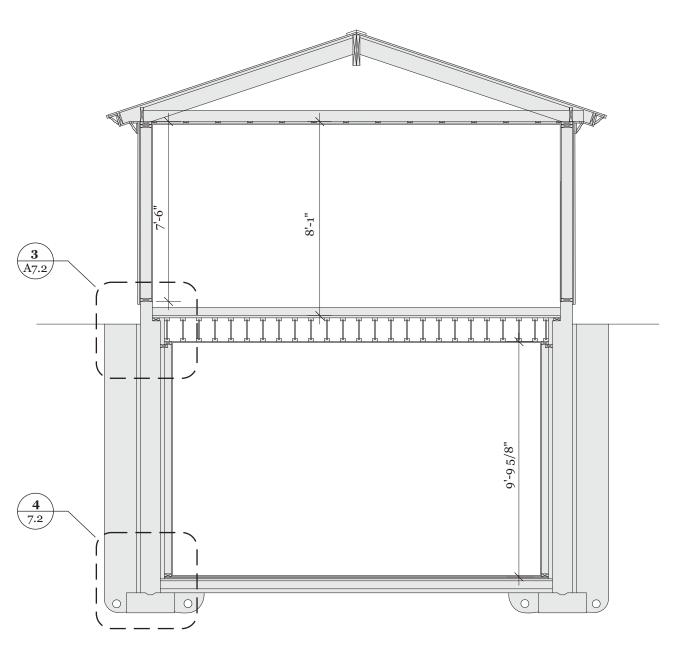

Building Section 3

Scale: 1/4": 1'-o"

Building Section 4

Scale: 1/4": 1'-0"

Valliere
design studio

207-272-8871 427 Main St. Rockland, ME

ValliereDesignStudio.com

PROJECT:

MURPHY STUDIO

REVISIONS:

NO: DATE: DESCRIPTION:

. . . .

. . . .

.

FOR CONSTRUCTION

DRAWING DATE: SCALE:

3/9/18 1/4"=1'-0"

DRAWN BY: REVIEWED BY:

IC, MV IC, MV

DRAWING TITLE:

Building Sections

DRAWING NO:

A-6.1