


1 Building Section 1
Scale: 1/4" = 1'-0"

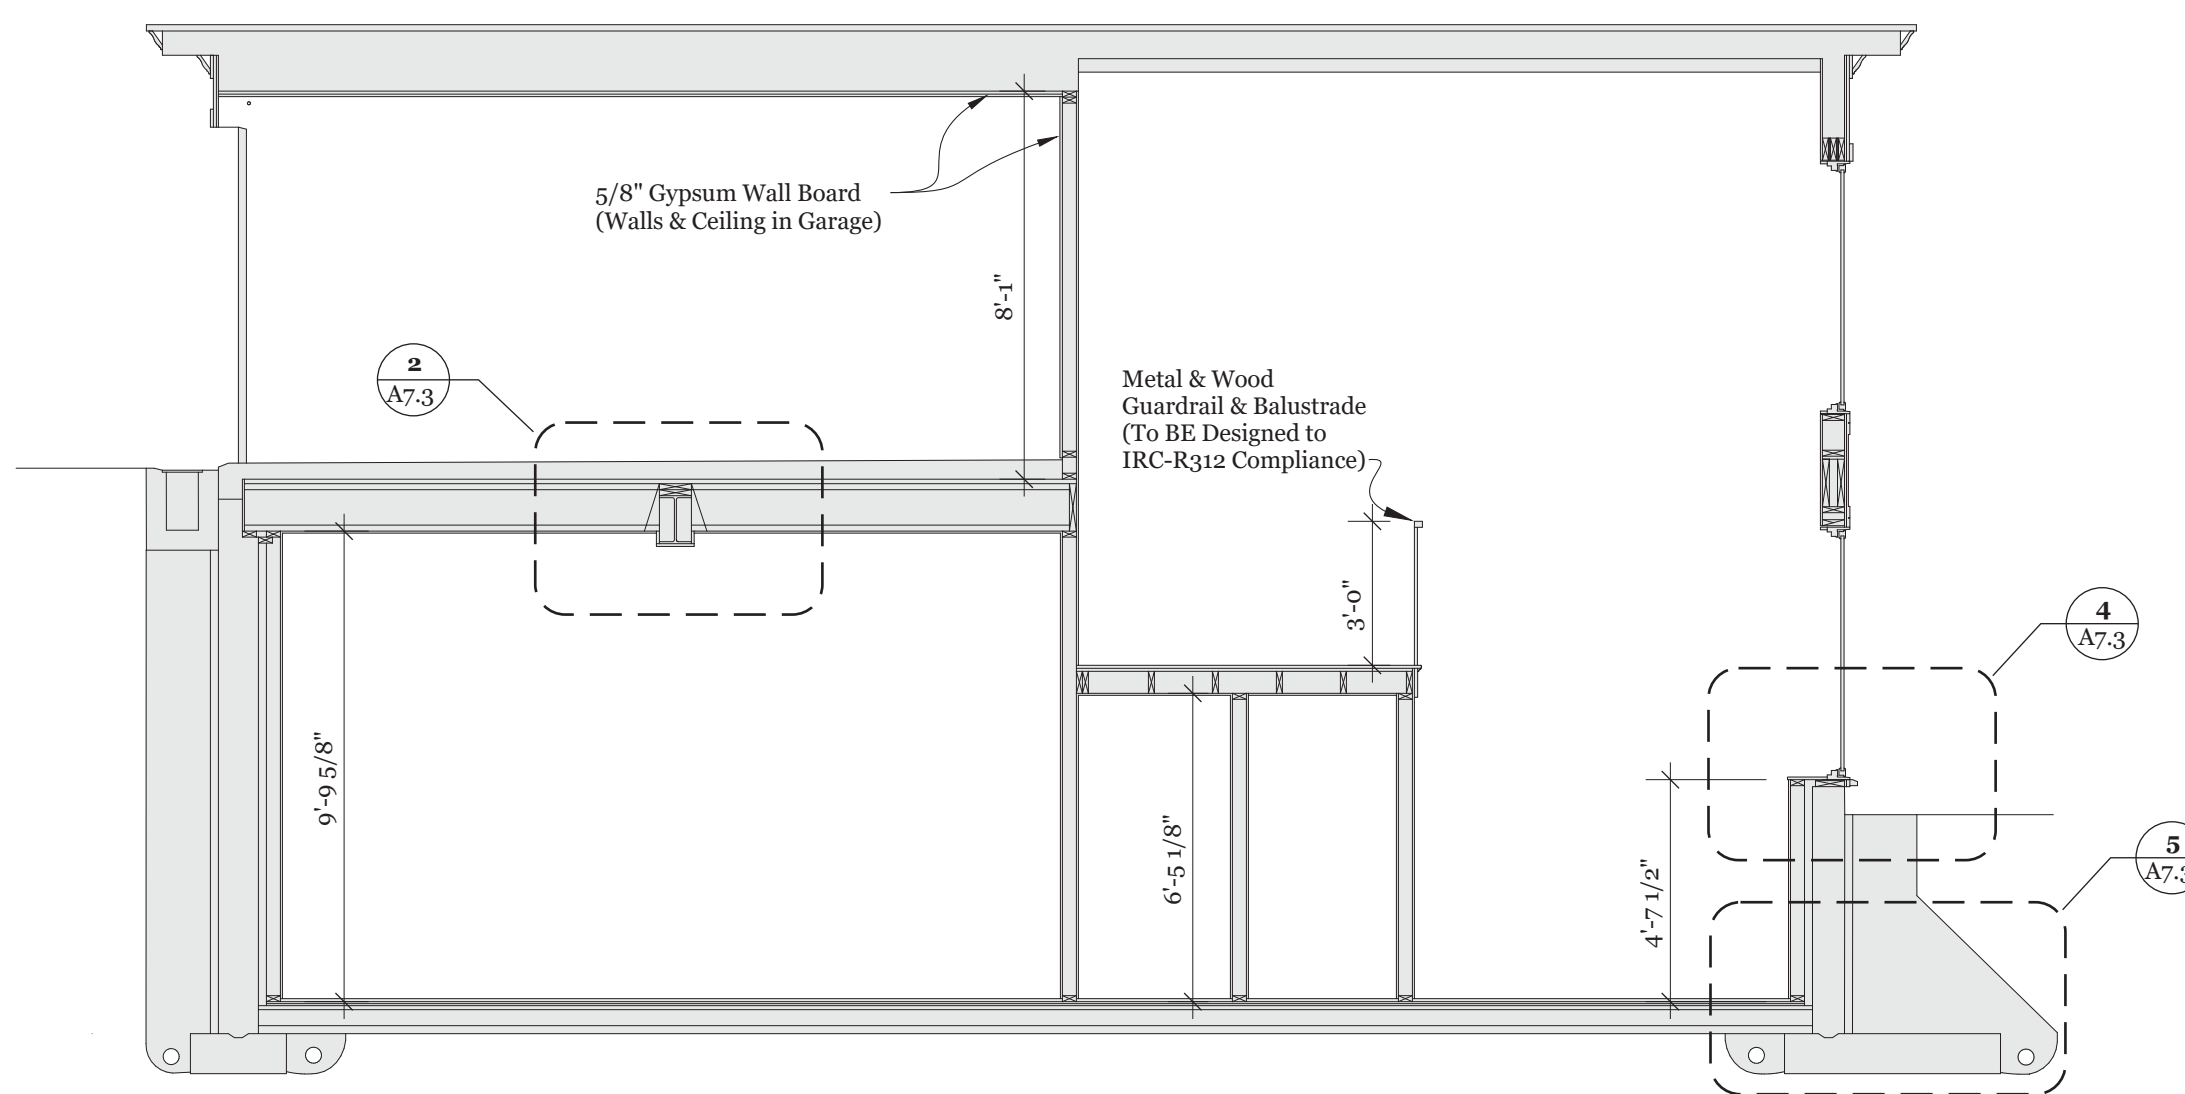

5 Building Section 3
Scale: 1/4" = 1'-0"

PROJECT:

MURPHY STUDIO

REVISIONS:

NO. DATE DESCRIPTION:

ISSUED TO:

1	10/20/16	PERMIT
2	3/9/18	BUILDER

SET:

FOR CONSTRUCTION

DRAWING DATE:

3/9/18

SCALE:

1/4"=1'-0"

DRAWN BY:

IC, MV, KC

REVIEWED BY:

IC, MV

DRAWING TITLE:

Building Sections

DRAWING NO:

A-6.2