




**1** Building Section 1  
Scale: 1/4" = 1'-0"

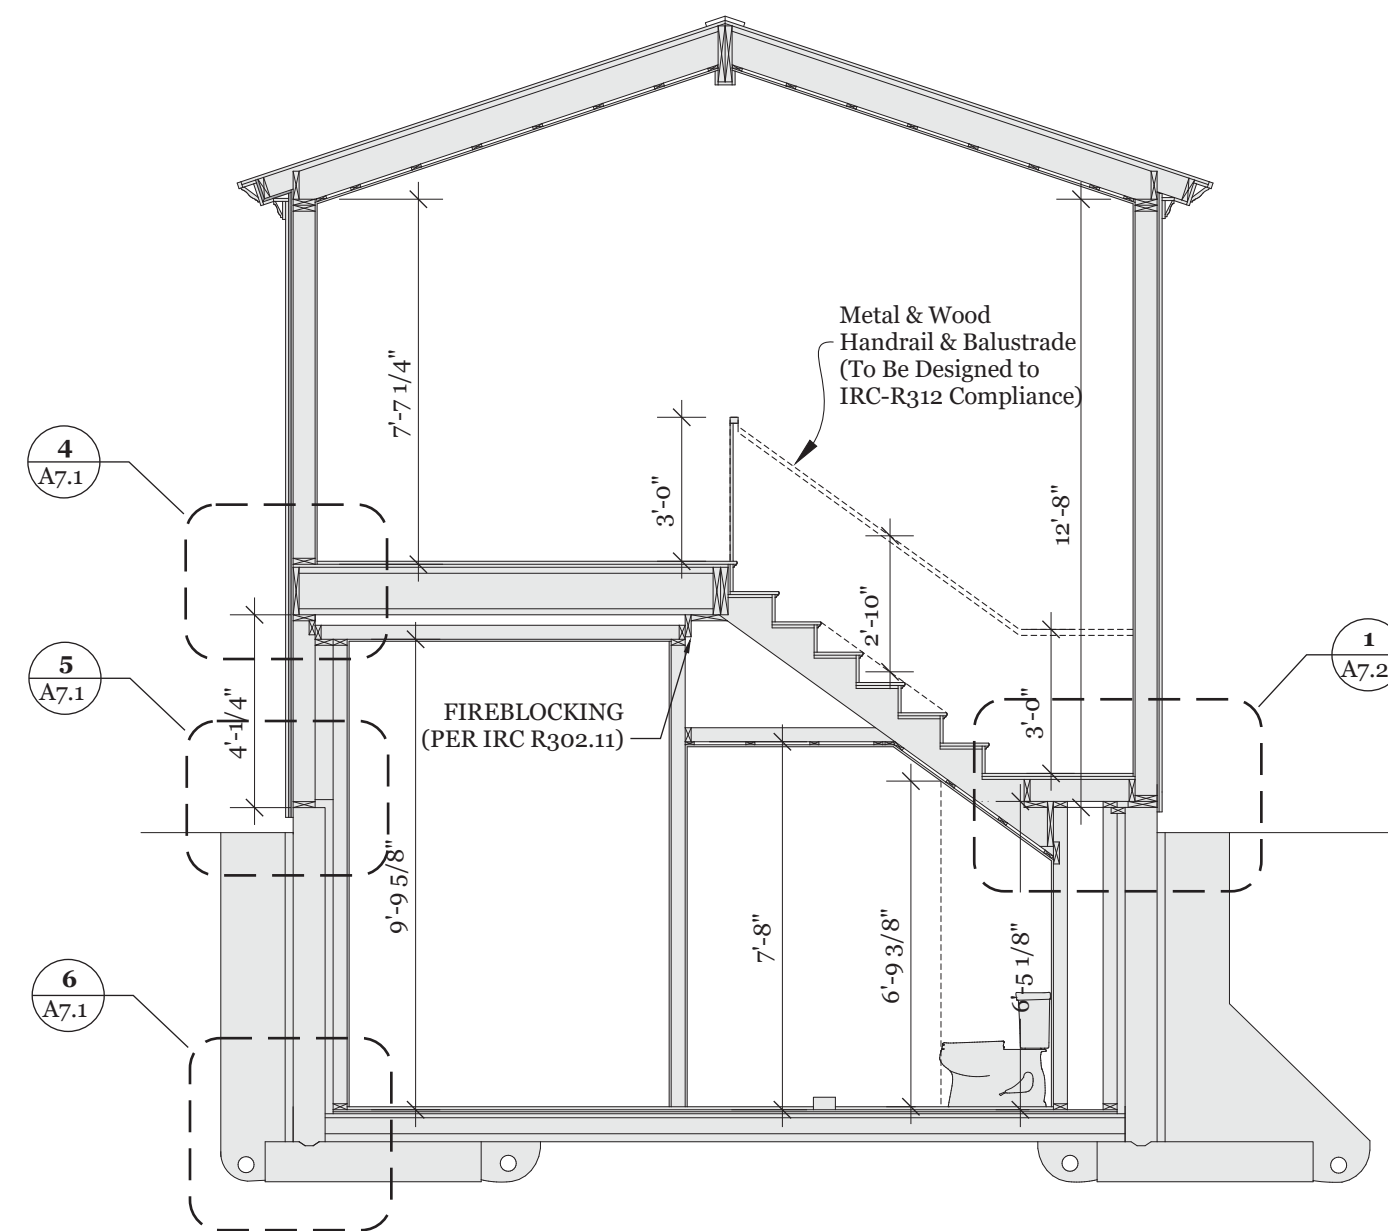

**2** Building Section 2  
Scale: 1/4" = 1'-0"

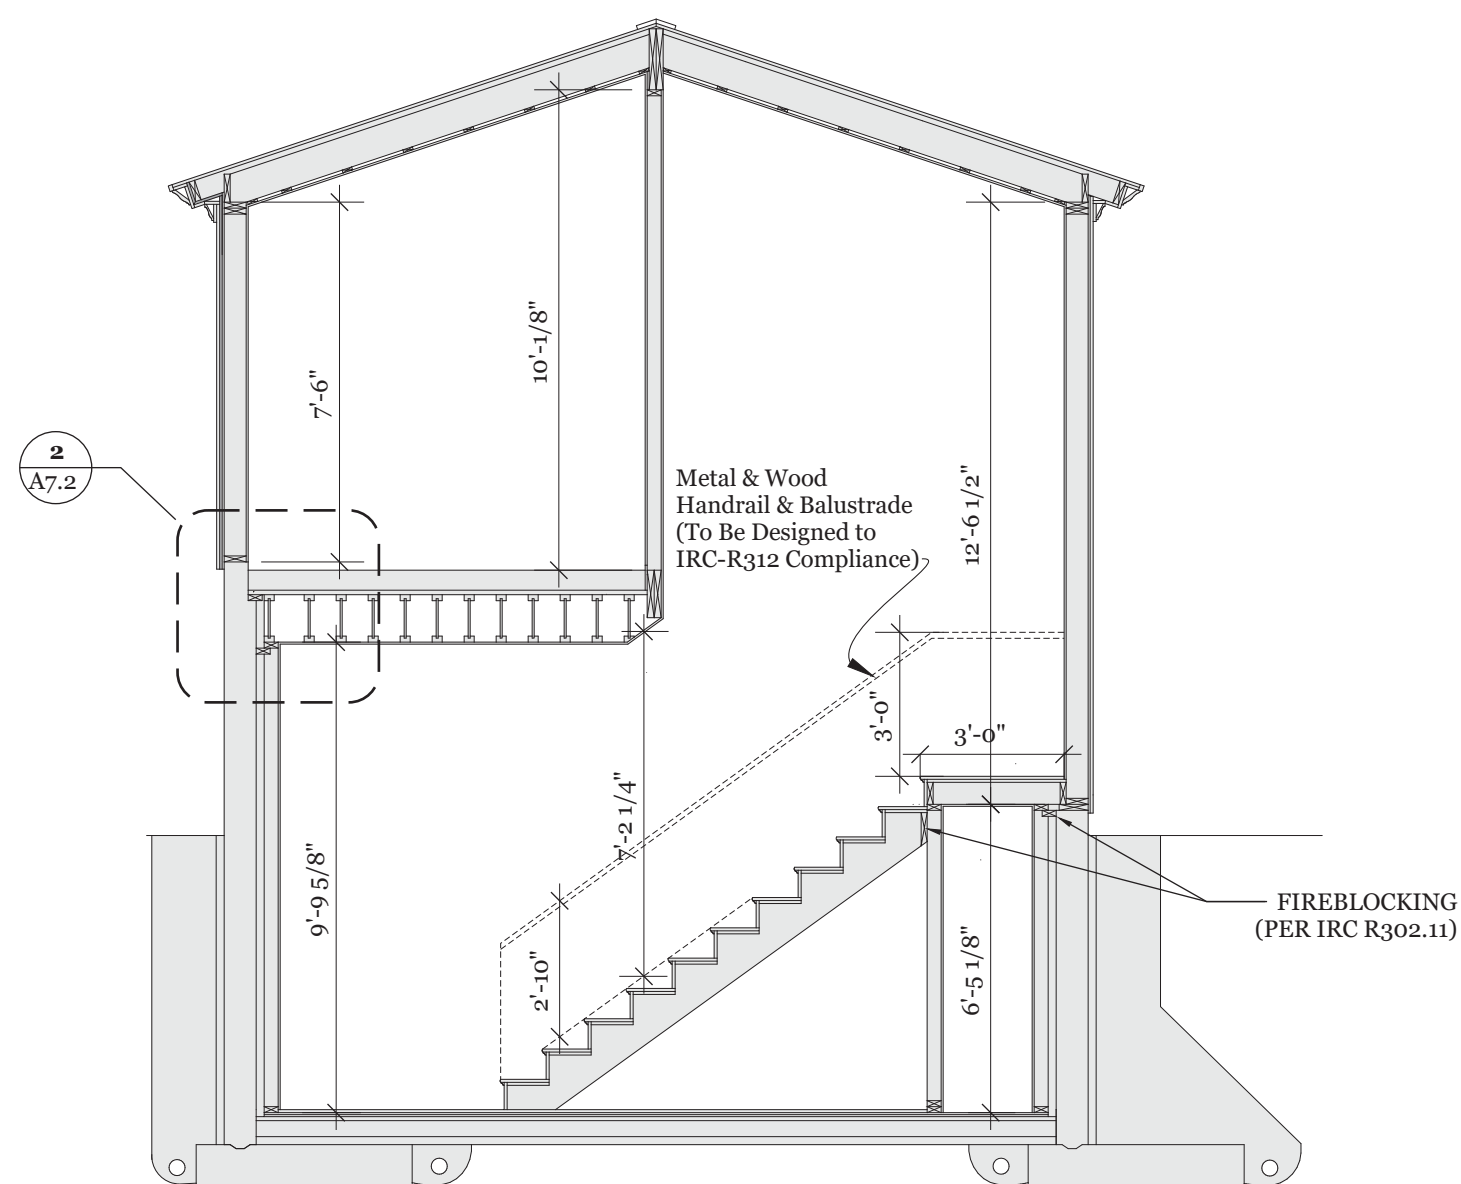

**3** Building Section 3  
Scale: 1/4" = 1'-0"

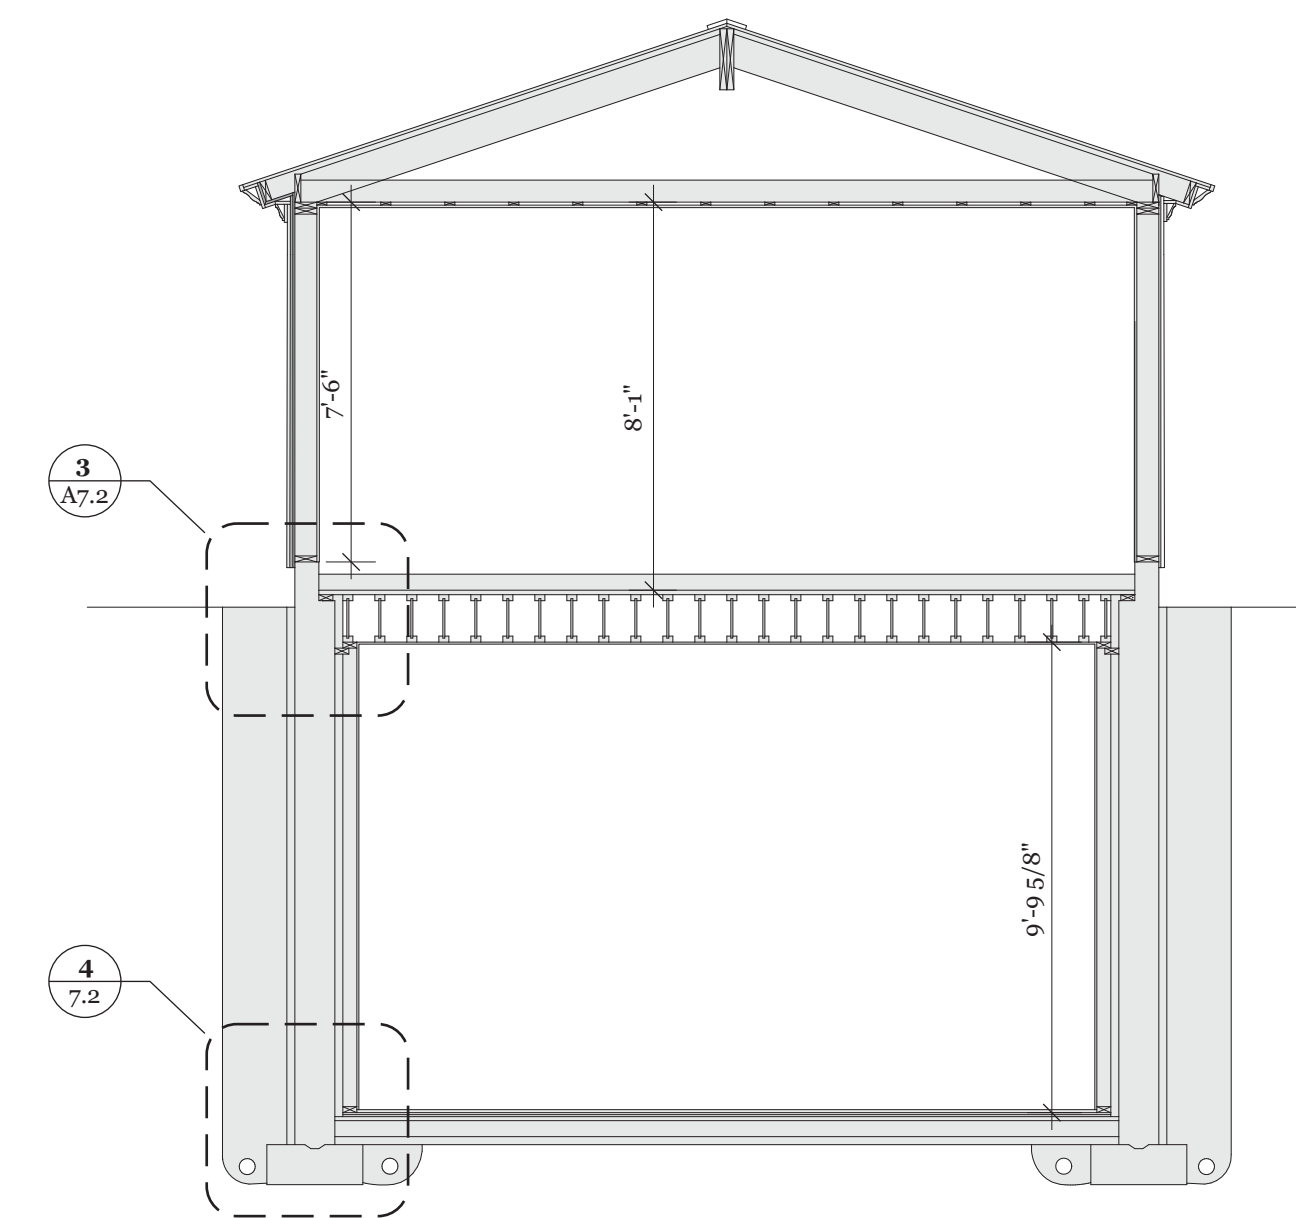

**4** Building Section 4  
Scale: 1/4" = 1'-0"

PROJECT:

MURPHY STUDIO

REVISIONS:

NO: DATE: DESCRIPTION:  
.1 3/15/18 Fire Rated Assembly

ISSUED TO:

1	10/20/16	PERMIT
2	3/9/18	BUILDER
3	3/19/18	BUILDER

SET:

FOR CONSTRUCTION

DRAWING DATE: SCALE:

3/19/18 1/4"=1'-0"

DRAWN BY: REVIEWED BY:

IC, MV IC, MV

DRAWING TITLE:

Building Sections

DRAWING NO:

A-6.1