




1 Building Section 1
Scale: 1/4" = 1'-0"

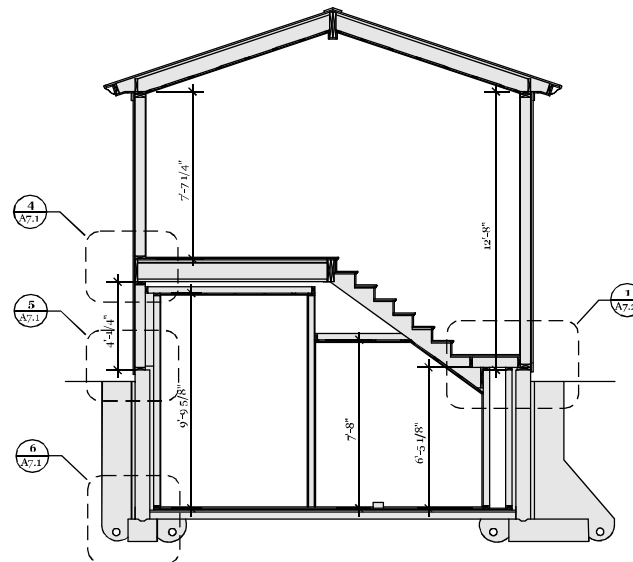

2 Building Section 2
Scale: 1/4" = 1'-0"

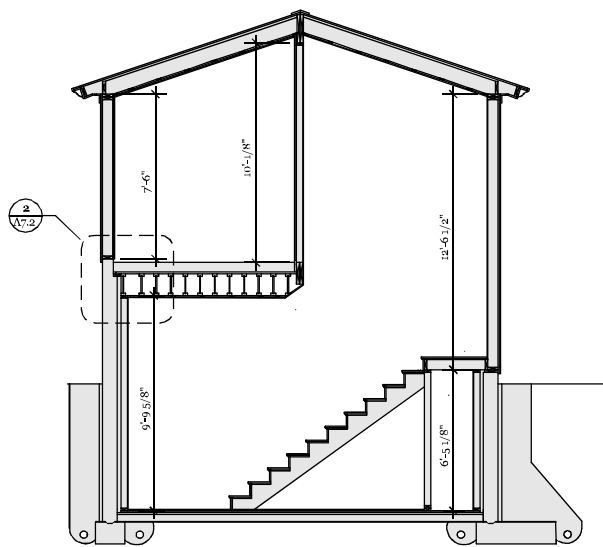

3 Building Section 3
Scale: 1/4" = 1'-0"

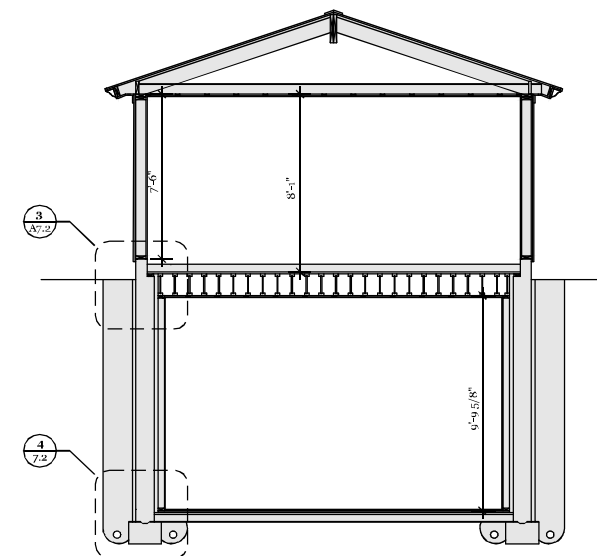

4 Building Section 4
Scale: 1/4" = 1'-0"

PROJECT:

MURPHY STUDIO

REVISIONS:

NO. DATE DESCRIPTION

ISSUED TO:

1	10/25/17	PERMIT

SET:

PERMIT

DRAWING DATE: 10/25/17 SCALE: 1/4" = 1'-0"

DRAWN BY: IC, MV REVIEWED BY: IC, MV

DRAWING TITLE:

Building Sections

DRAWING NO:

A-6.1