



PROJECT:

**NEW TWO-FAMILY  
DWELLING**


380 DANFORTH  
PORTLAND ME 04101

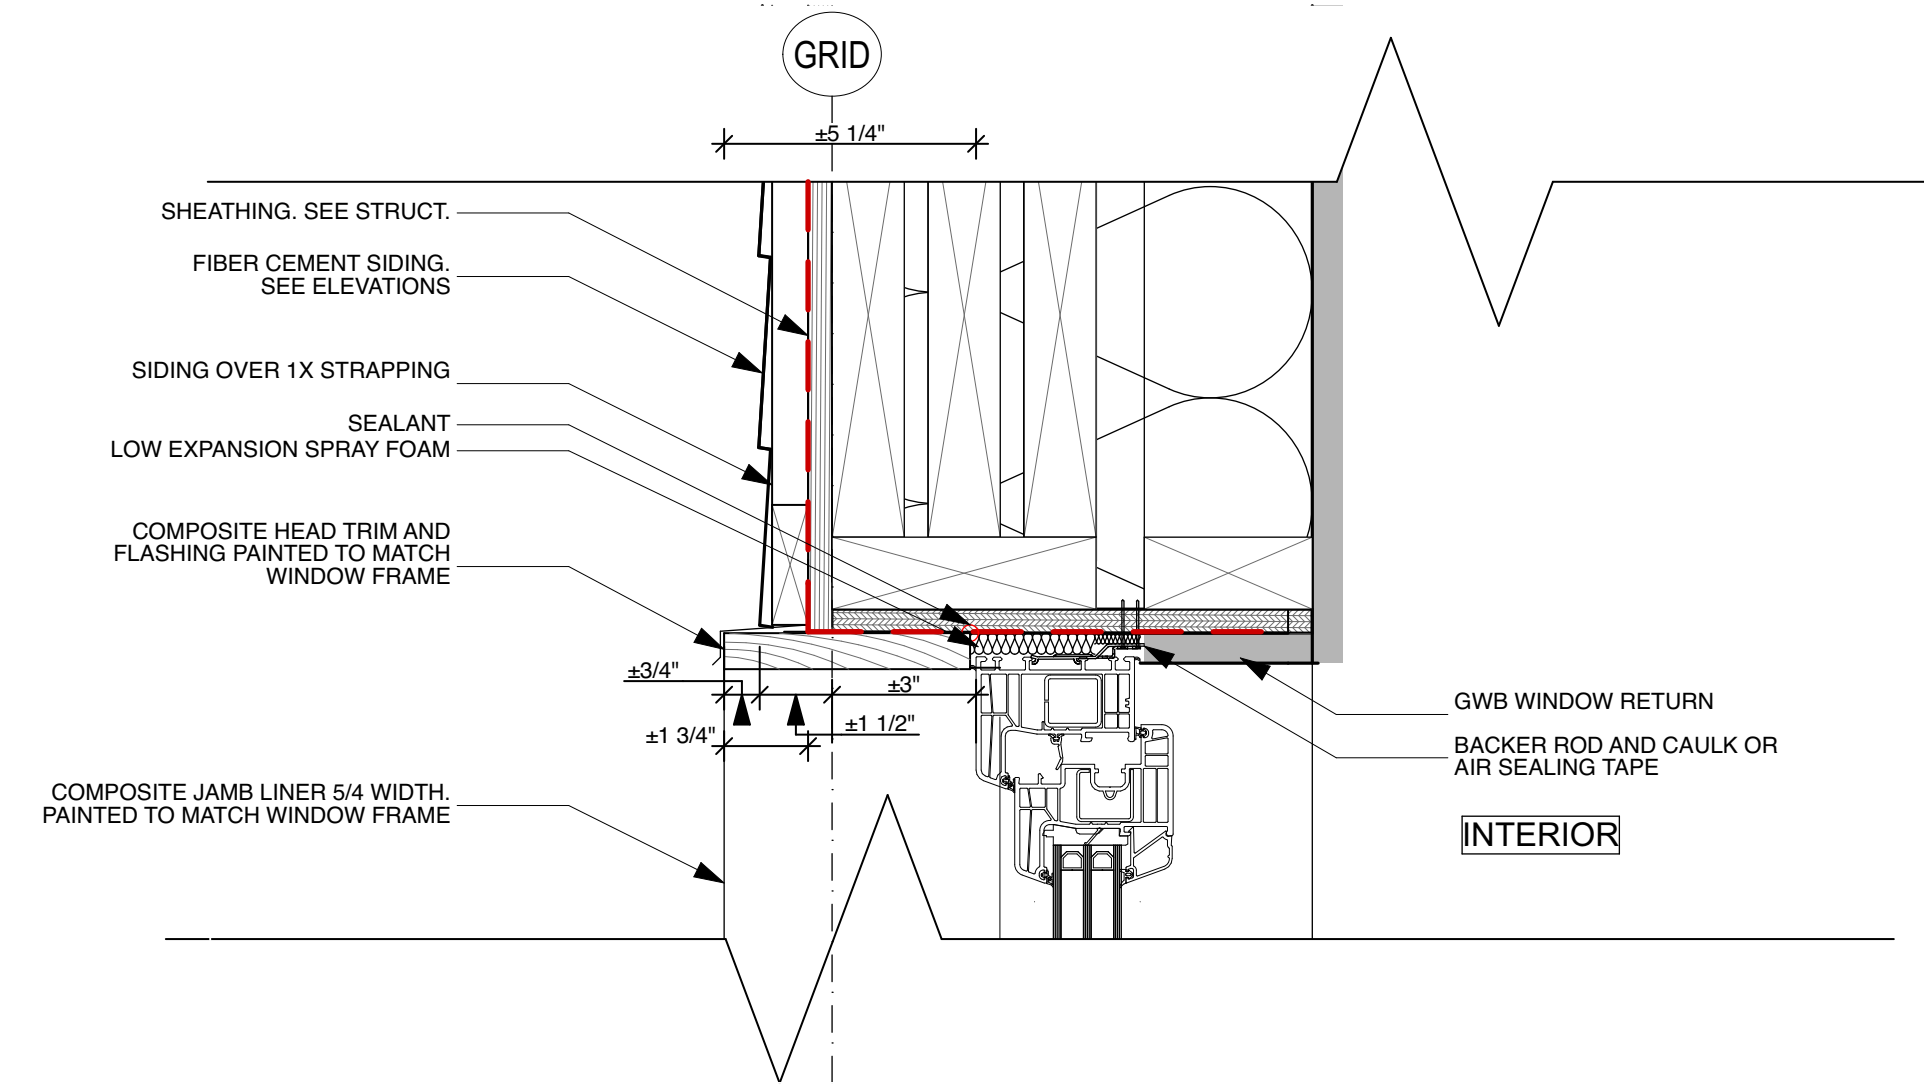

**2 WINDOW HEAD**  
SCALE: 3" = 1'-0"

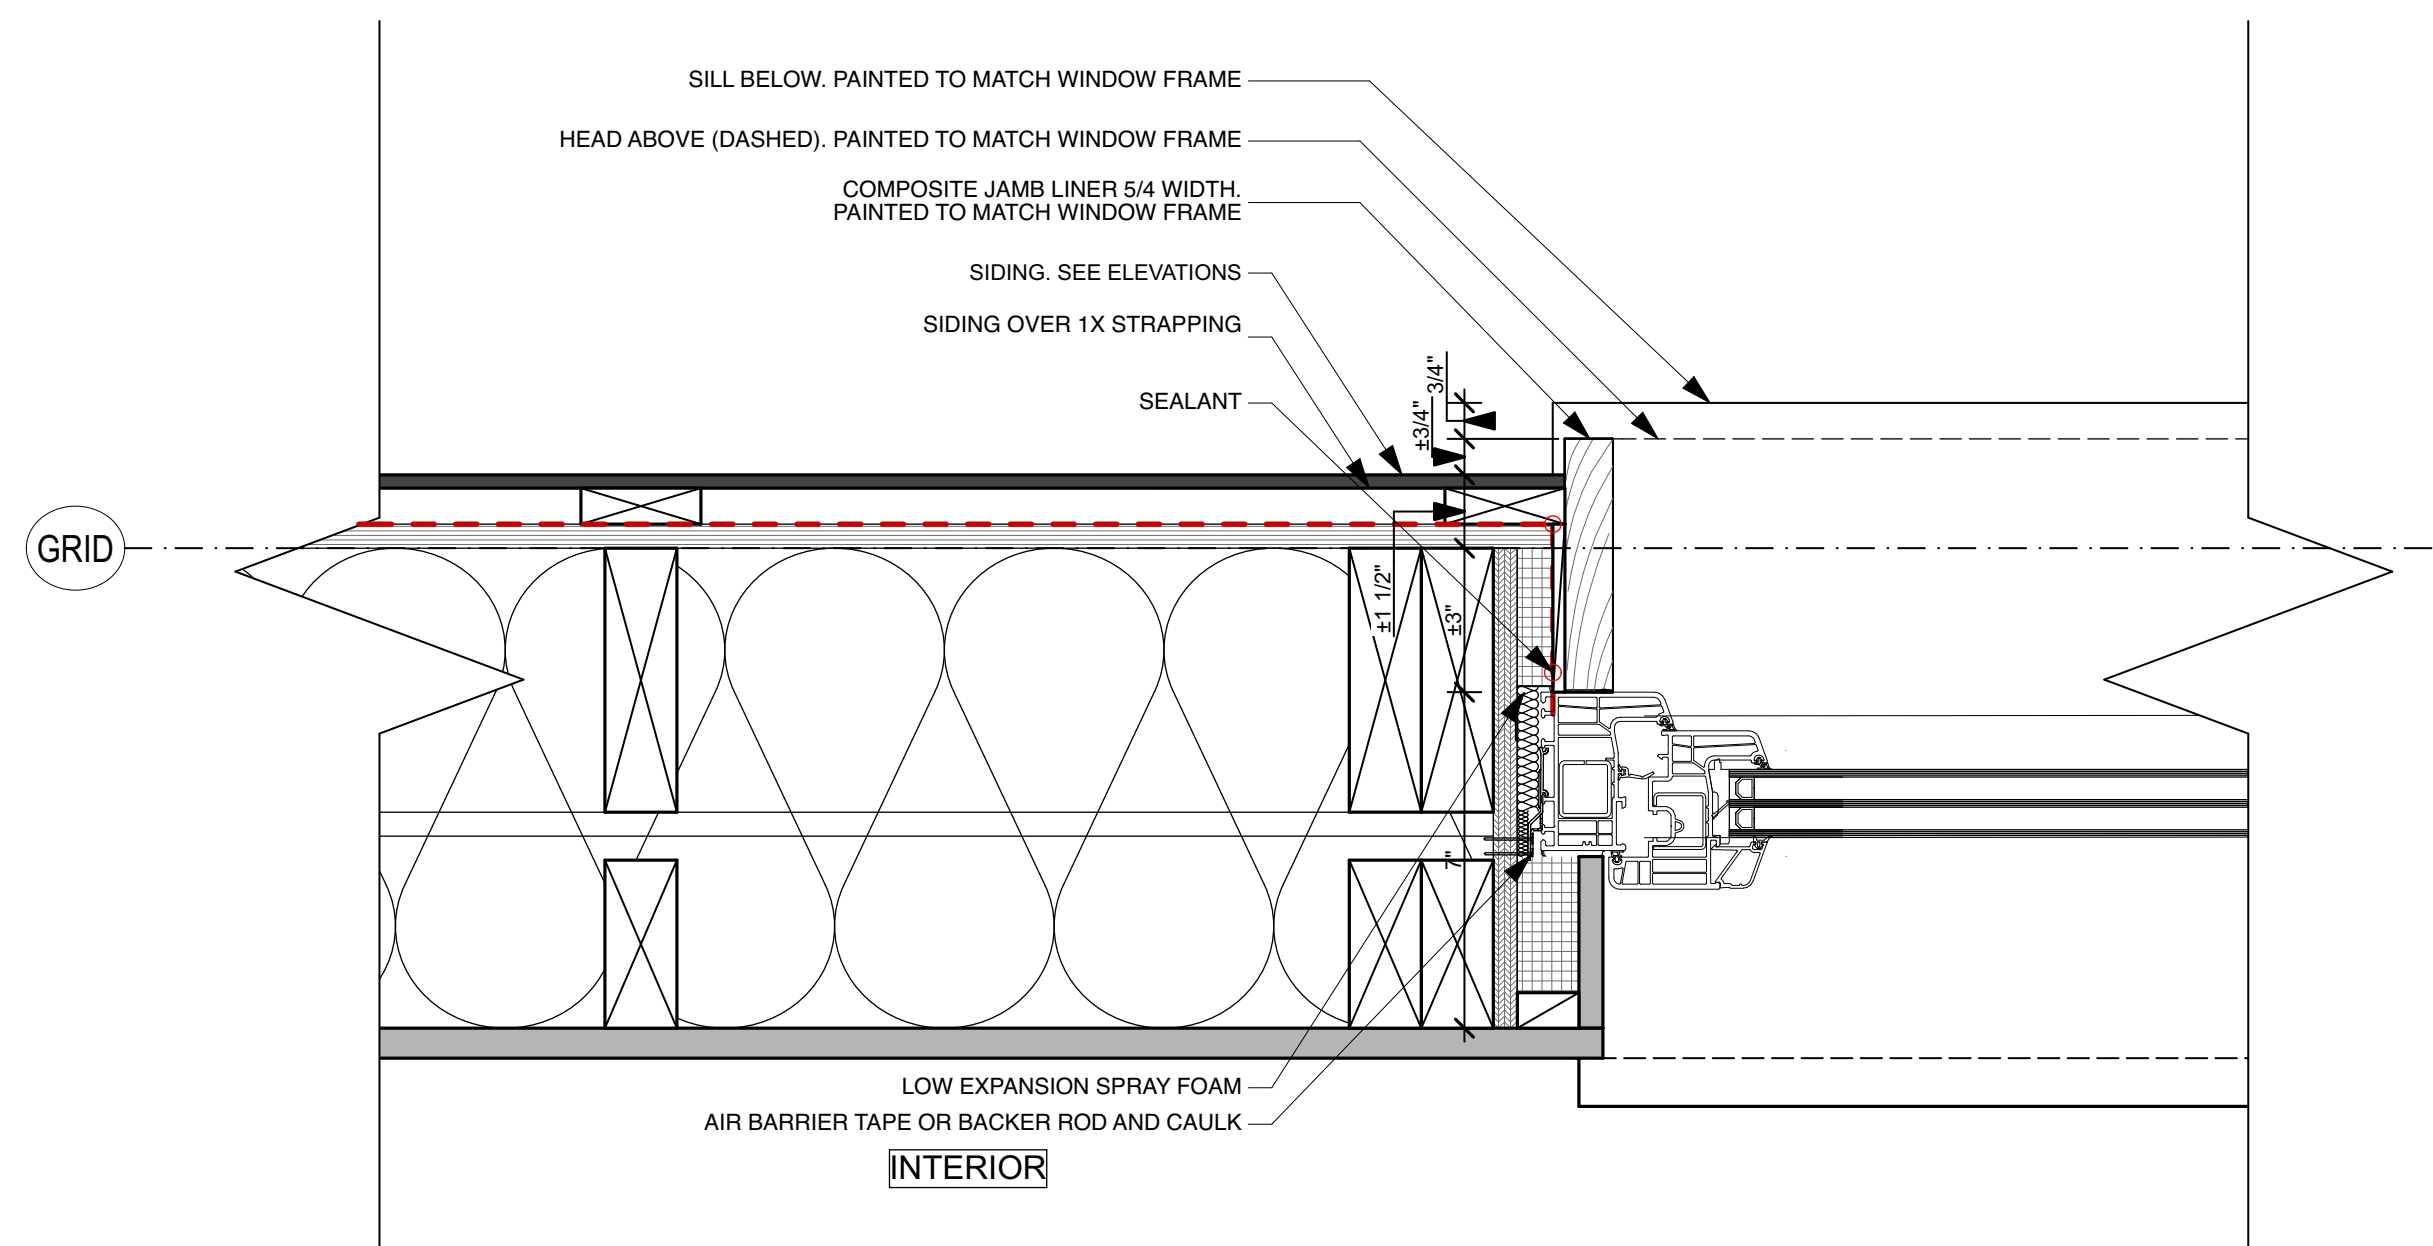

**3 WINDOW JAMB**  
SCALE: 3" = 1'-0"

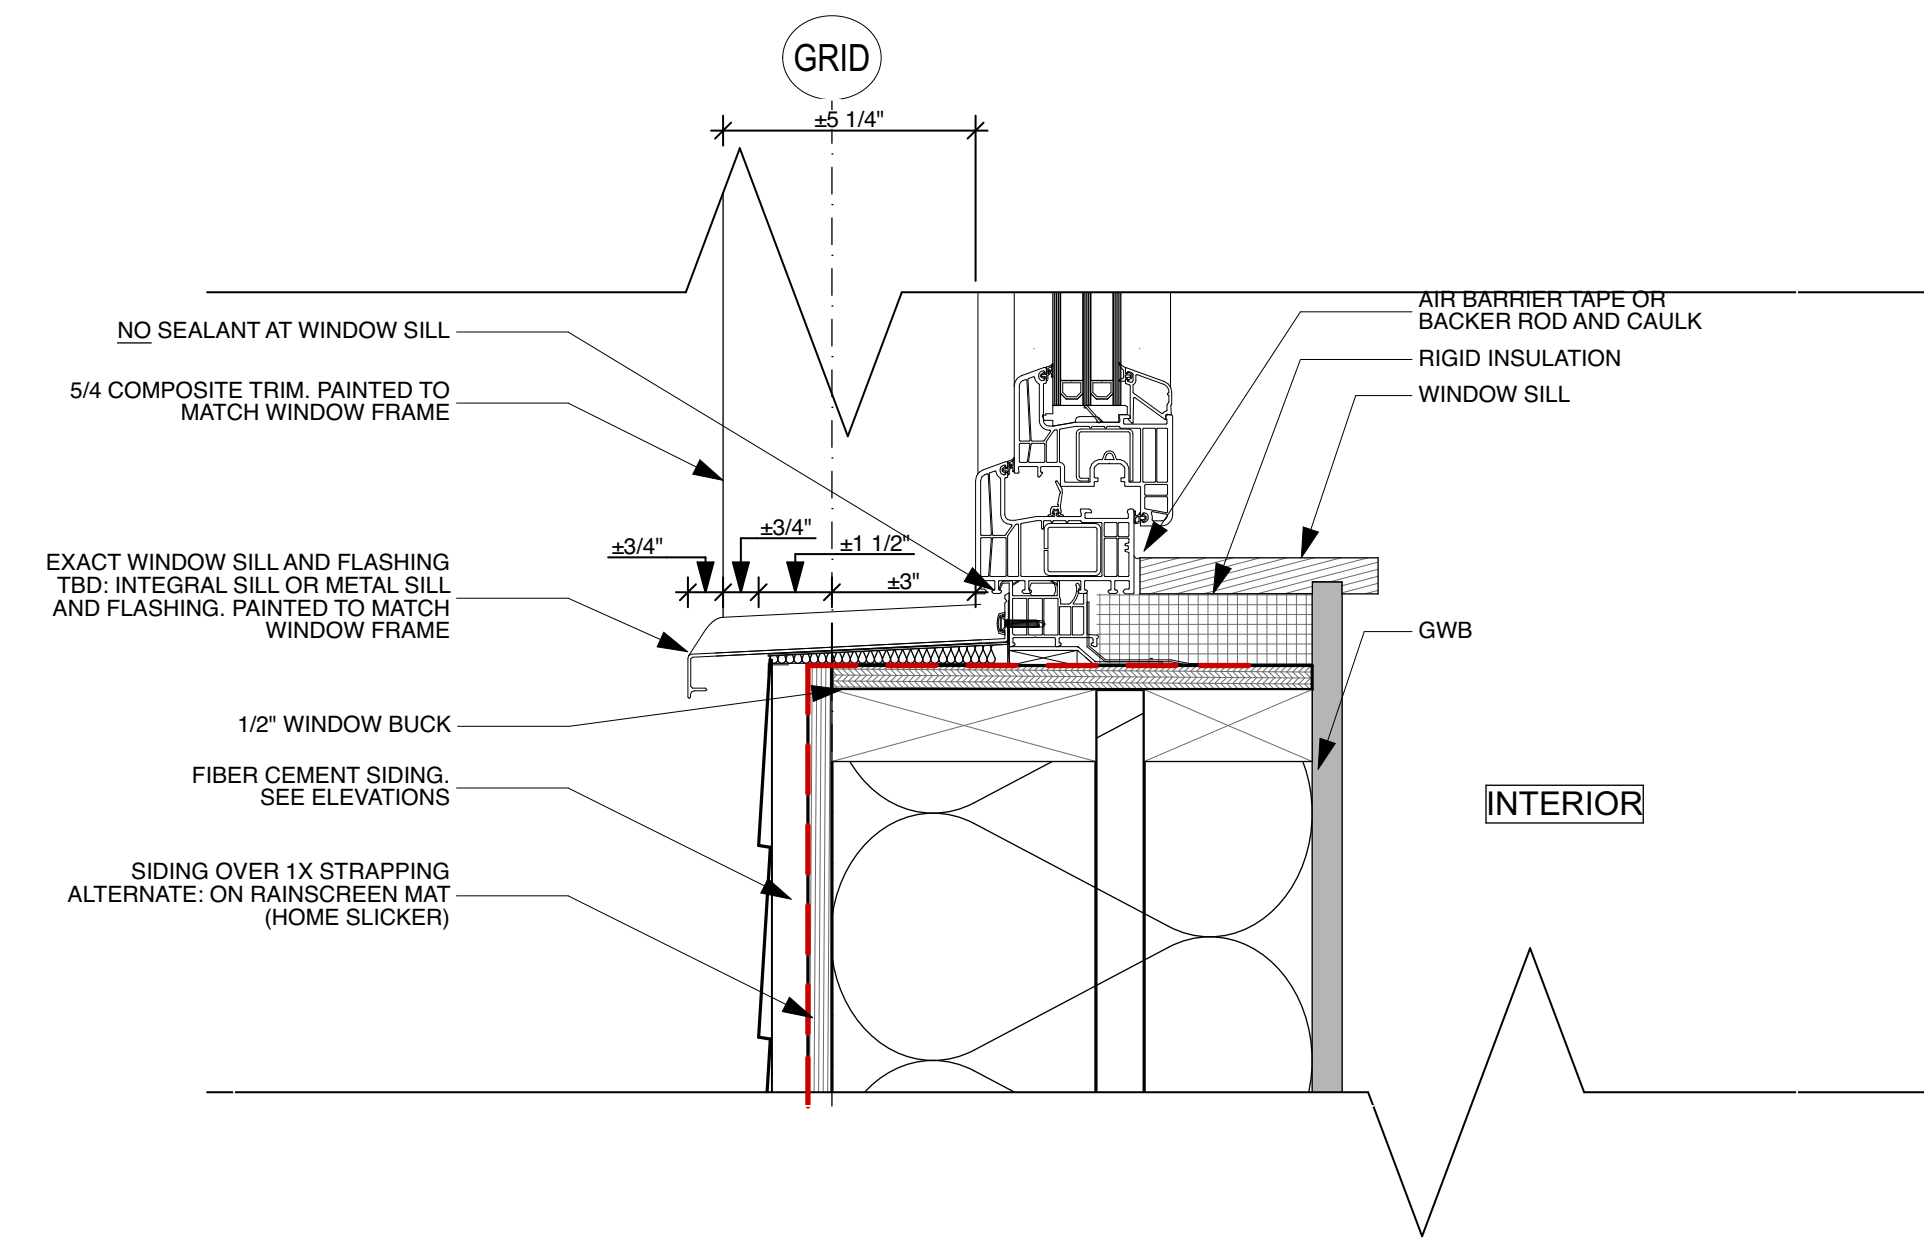

**1 WINDOW SILL**  
SCALE: 3" = 1'-0"

NOT FOR CONSTRUCTION  
PROJECT NO: BMF2  
DATE: 10/11/16  
DRAWN BY: JT/CA  
PHASE: SCHEMATIC DESIGN

WINDOW DETAILS