



2 ENTRY BALUSTER SECTION
 SCALE: 1" = 1'-0"

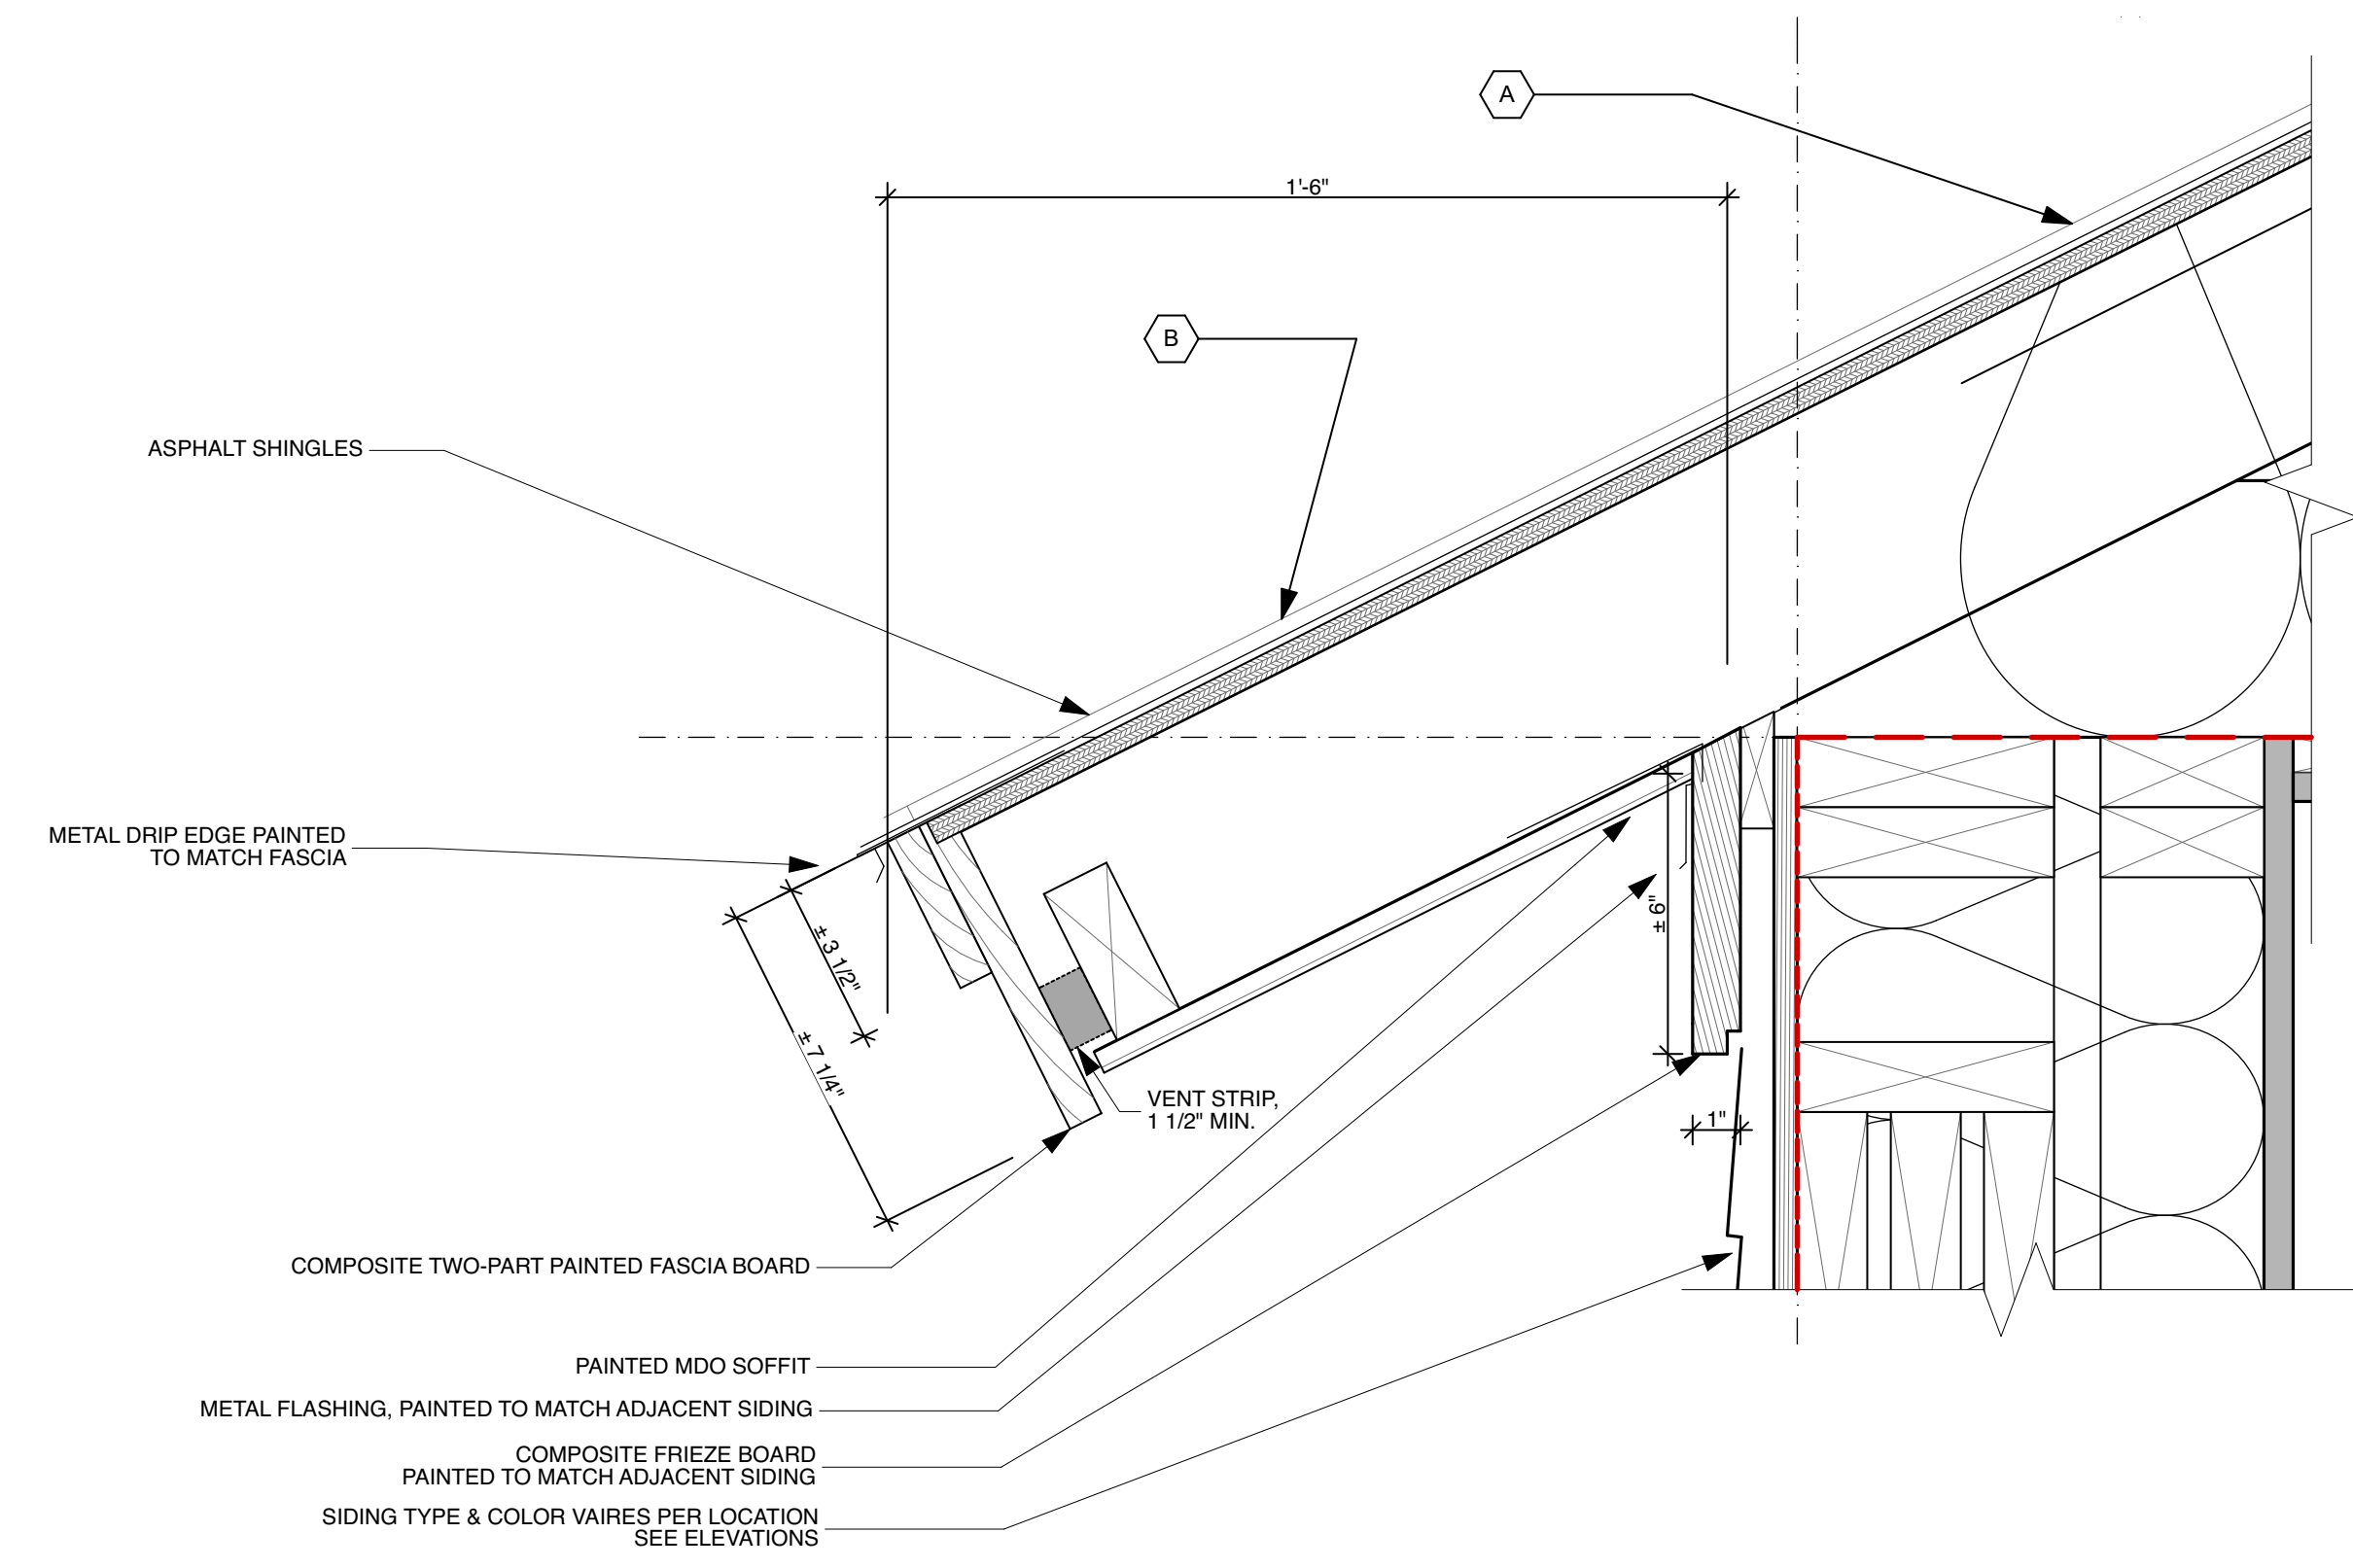

1 TYPICAL EAVE DETAIL
 SCALE: 3" = 1'-0"

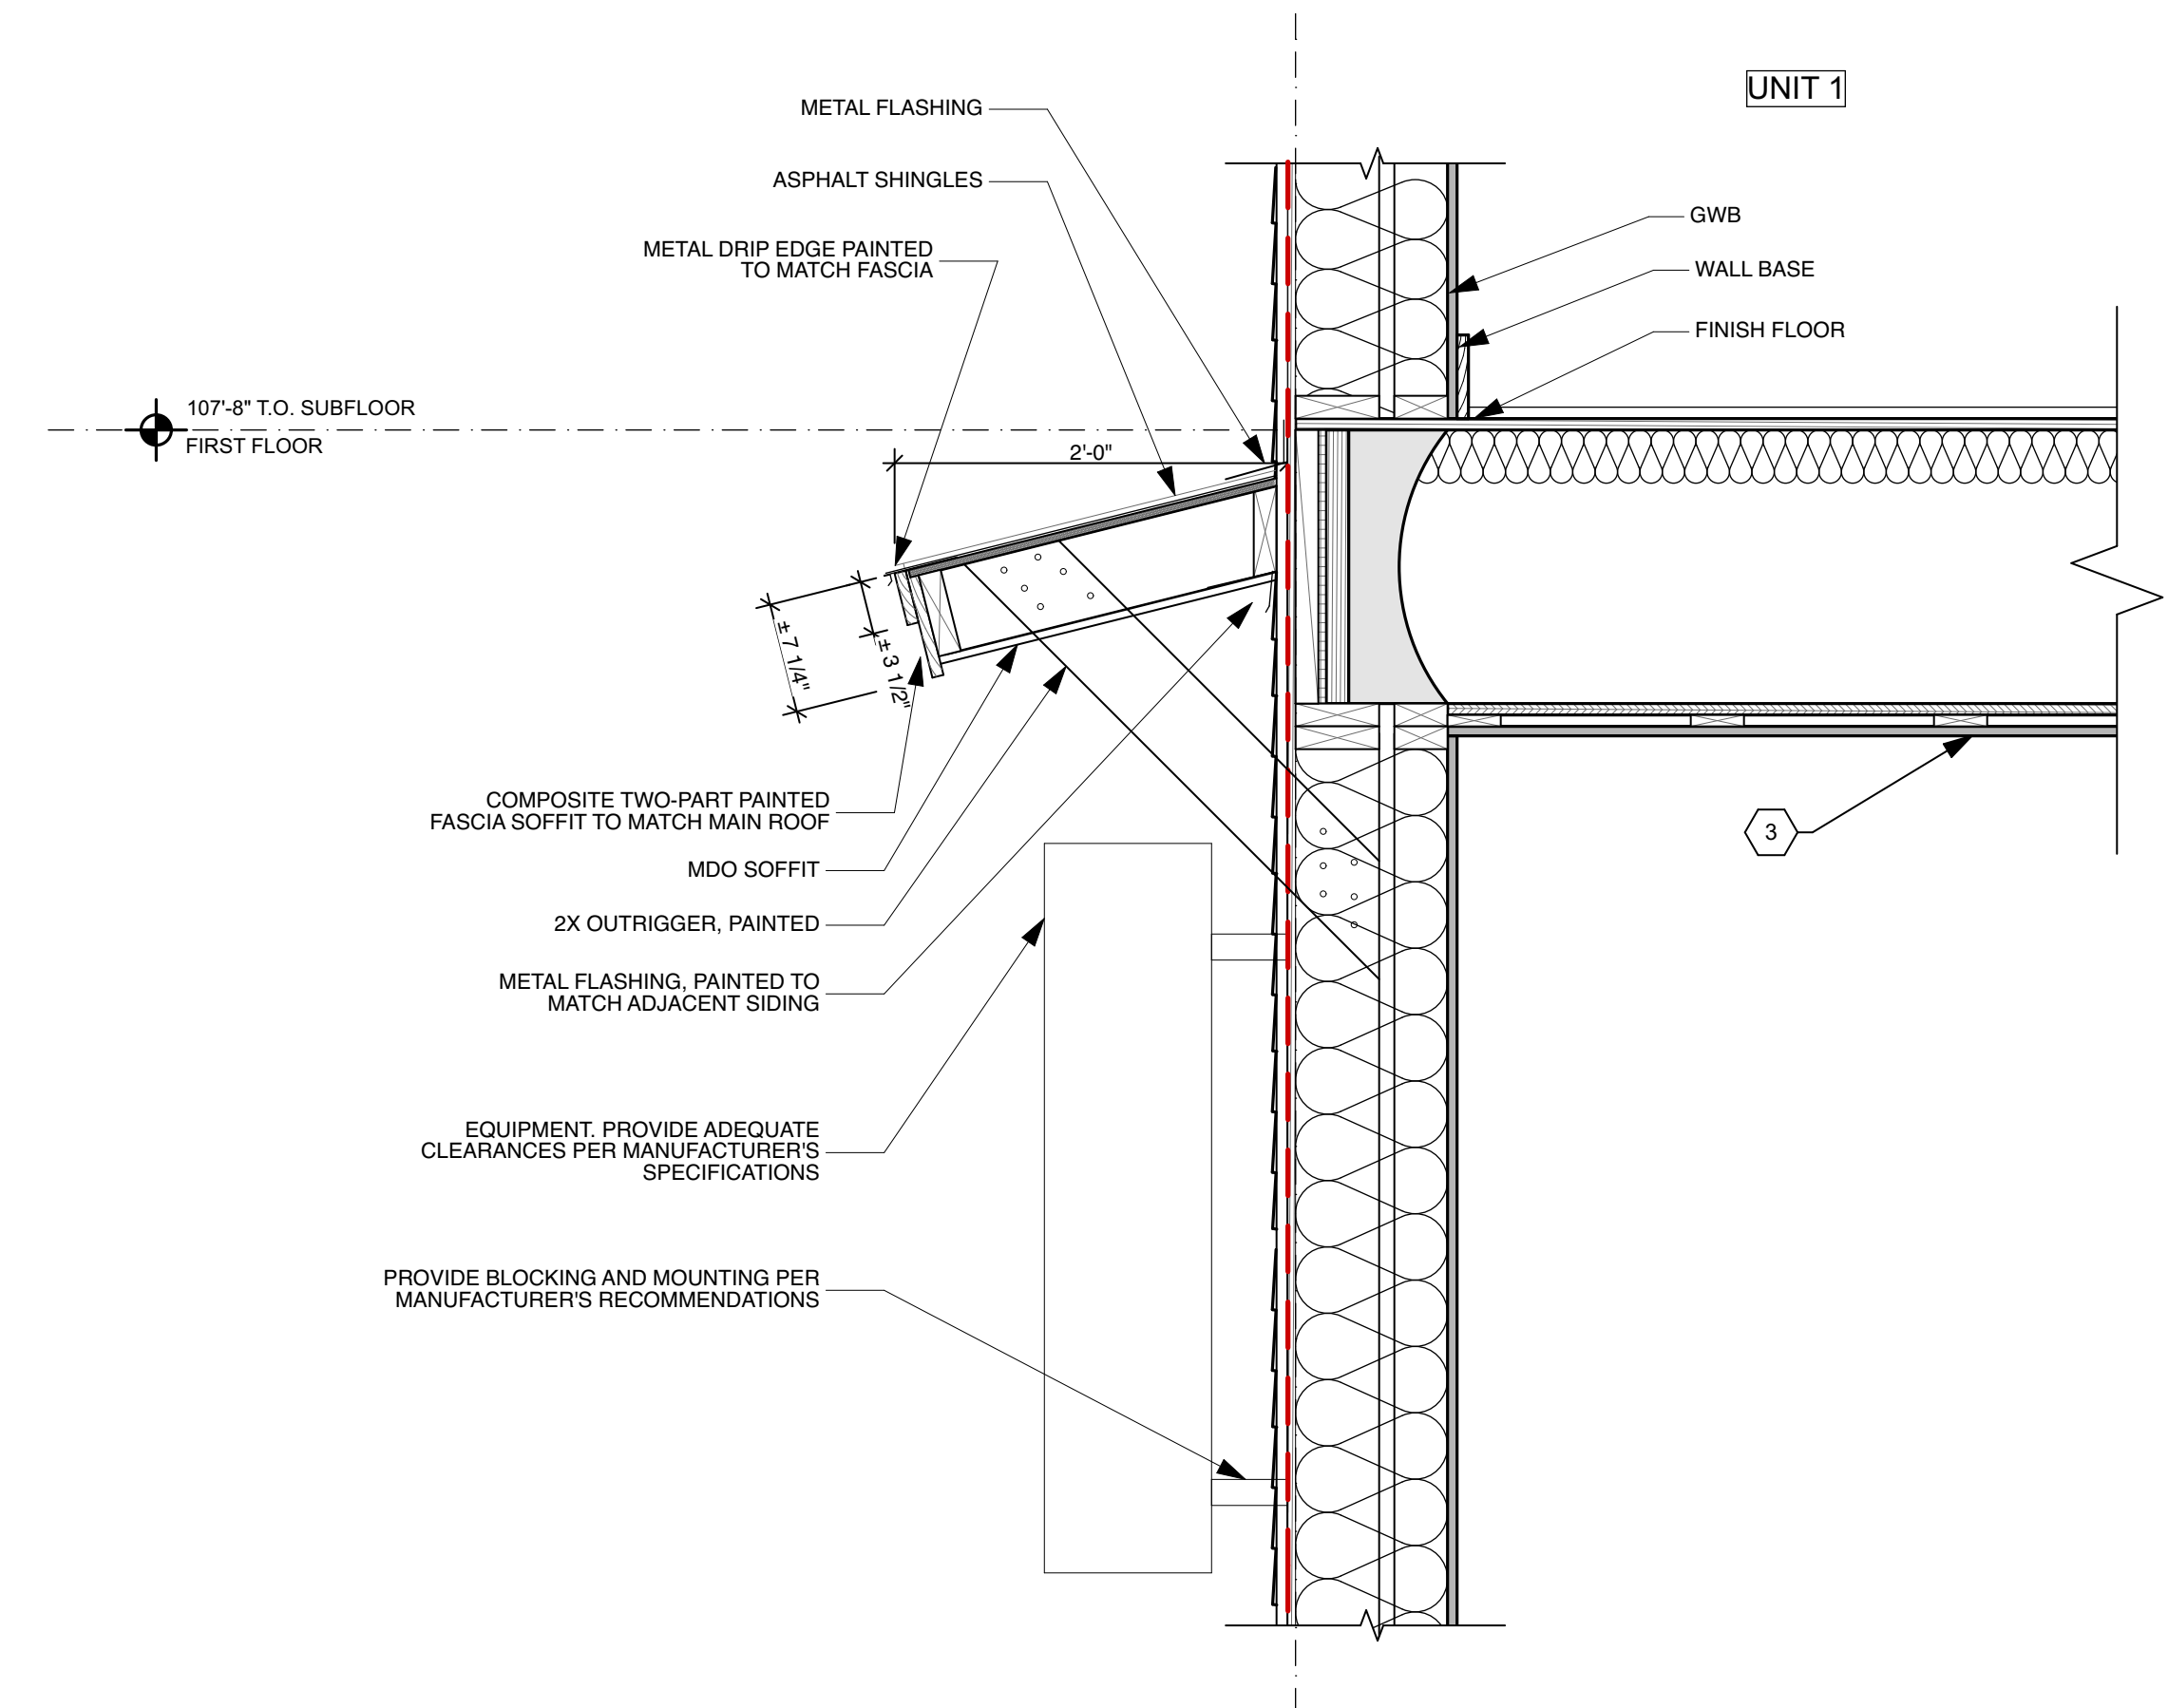

3 EQUIPMENT OVERHANG
 SCALE: 1" = 1'-0"