




PROJECT:

**NEW TWO-FAMILY DWELLING**



380 DANFORTH  
PORTLAND ME 04101

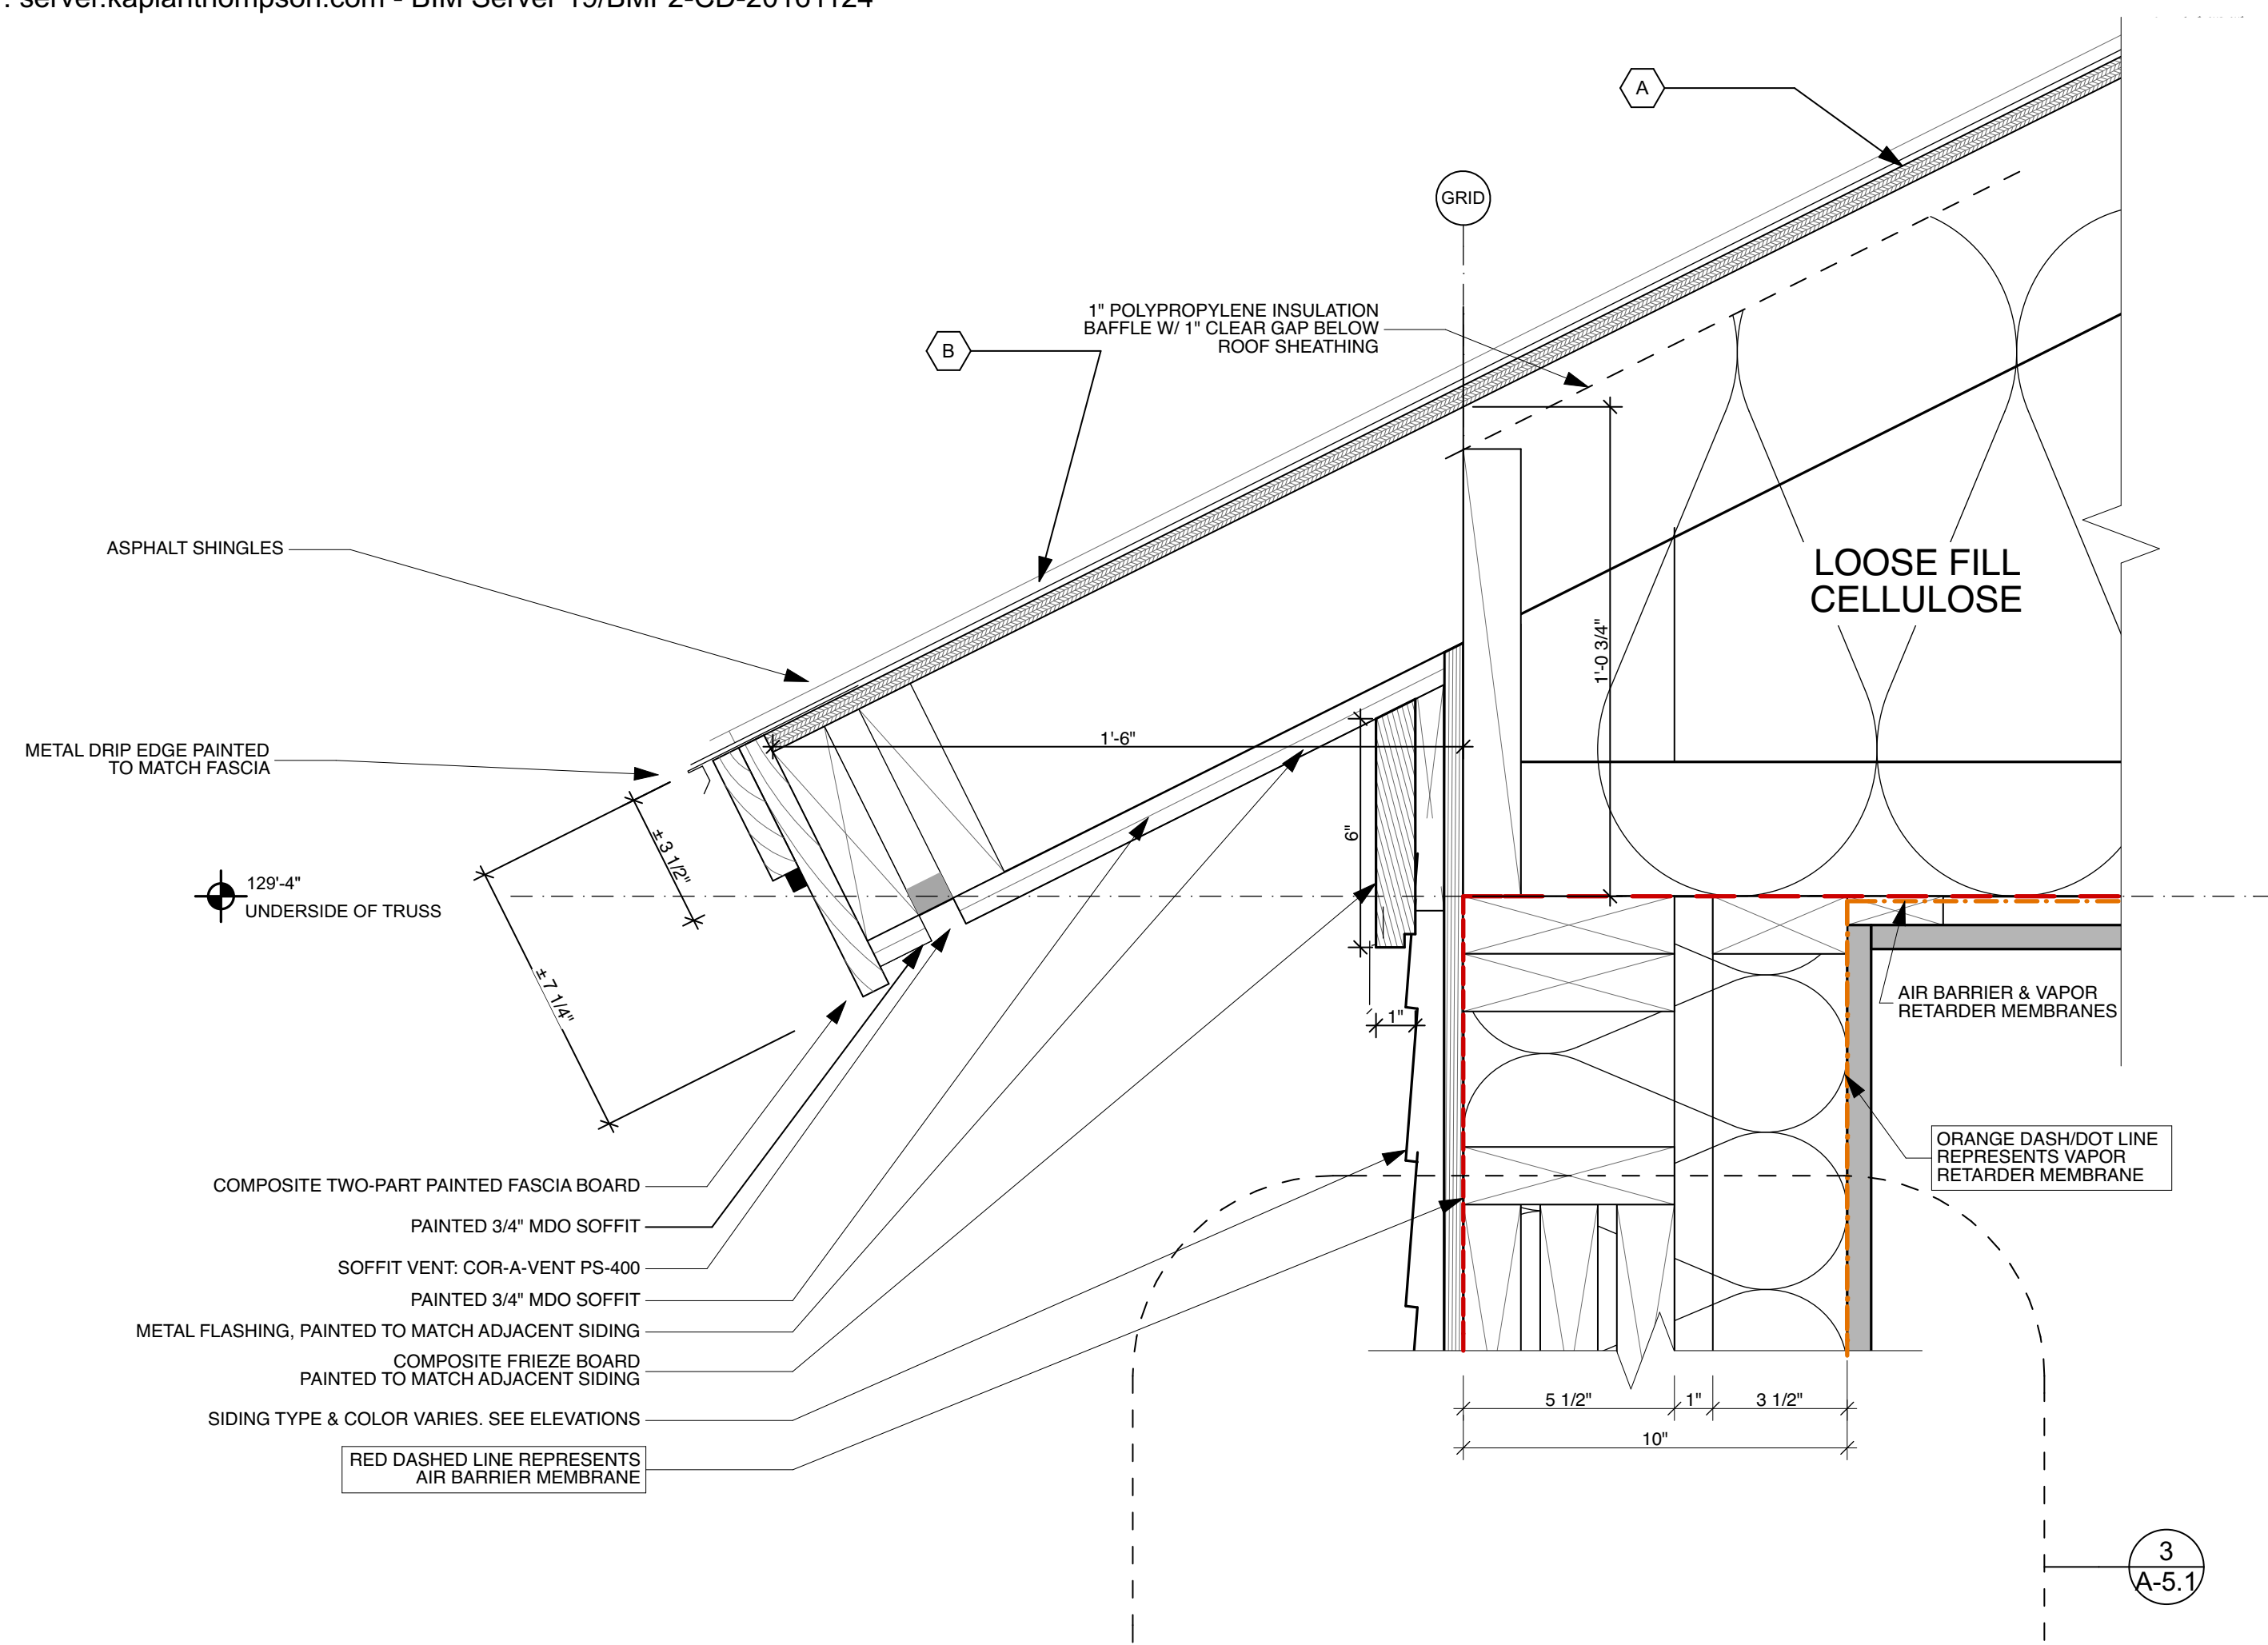



**4 TYPICAL EAVE DETAIL**  
SCALE: 3" = 1'-0"

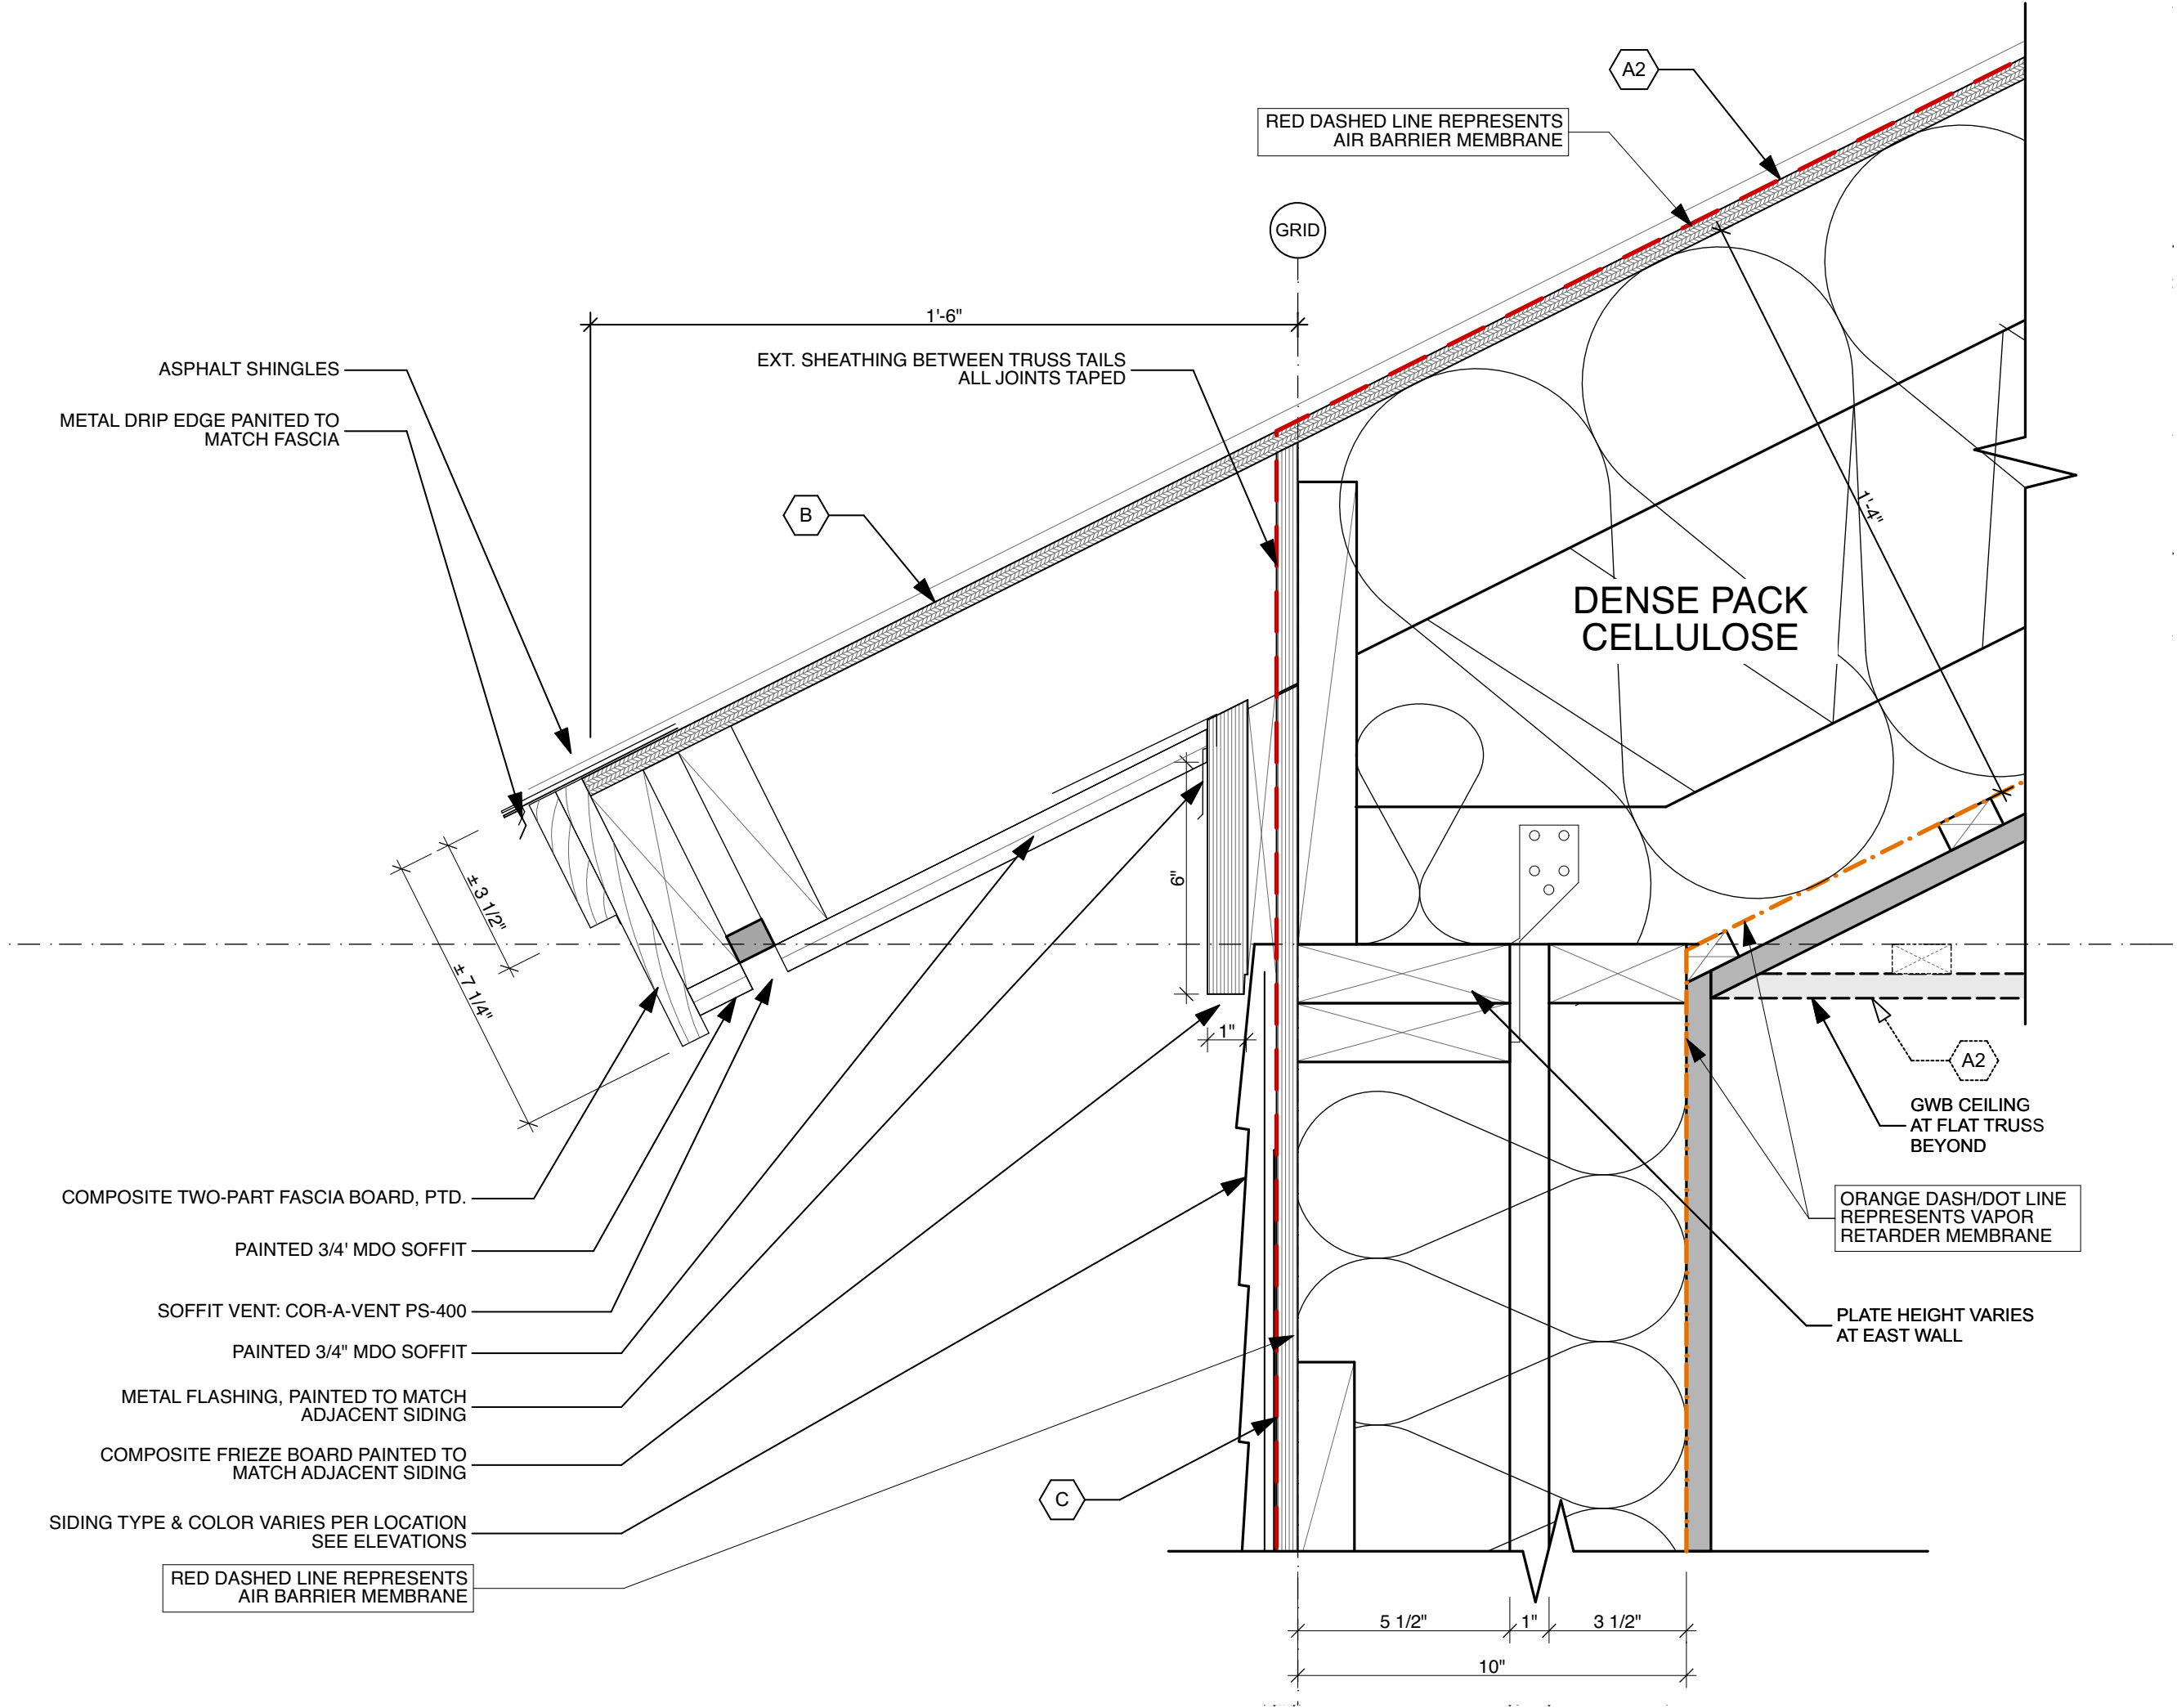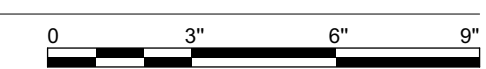


**3 EAVE AT CATHEDRAL CEILING**  
SCALE: 3" = 1'-0"

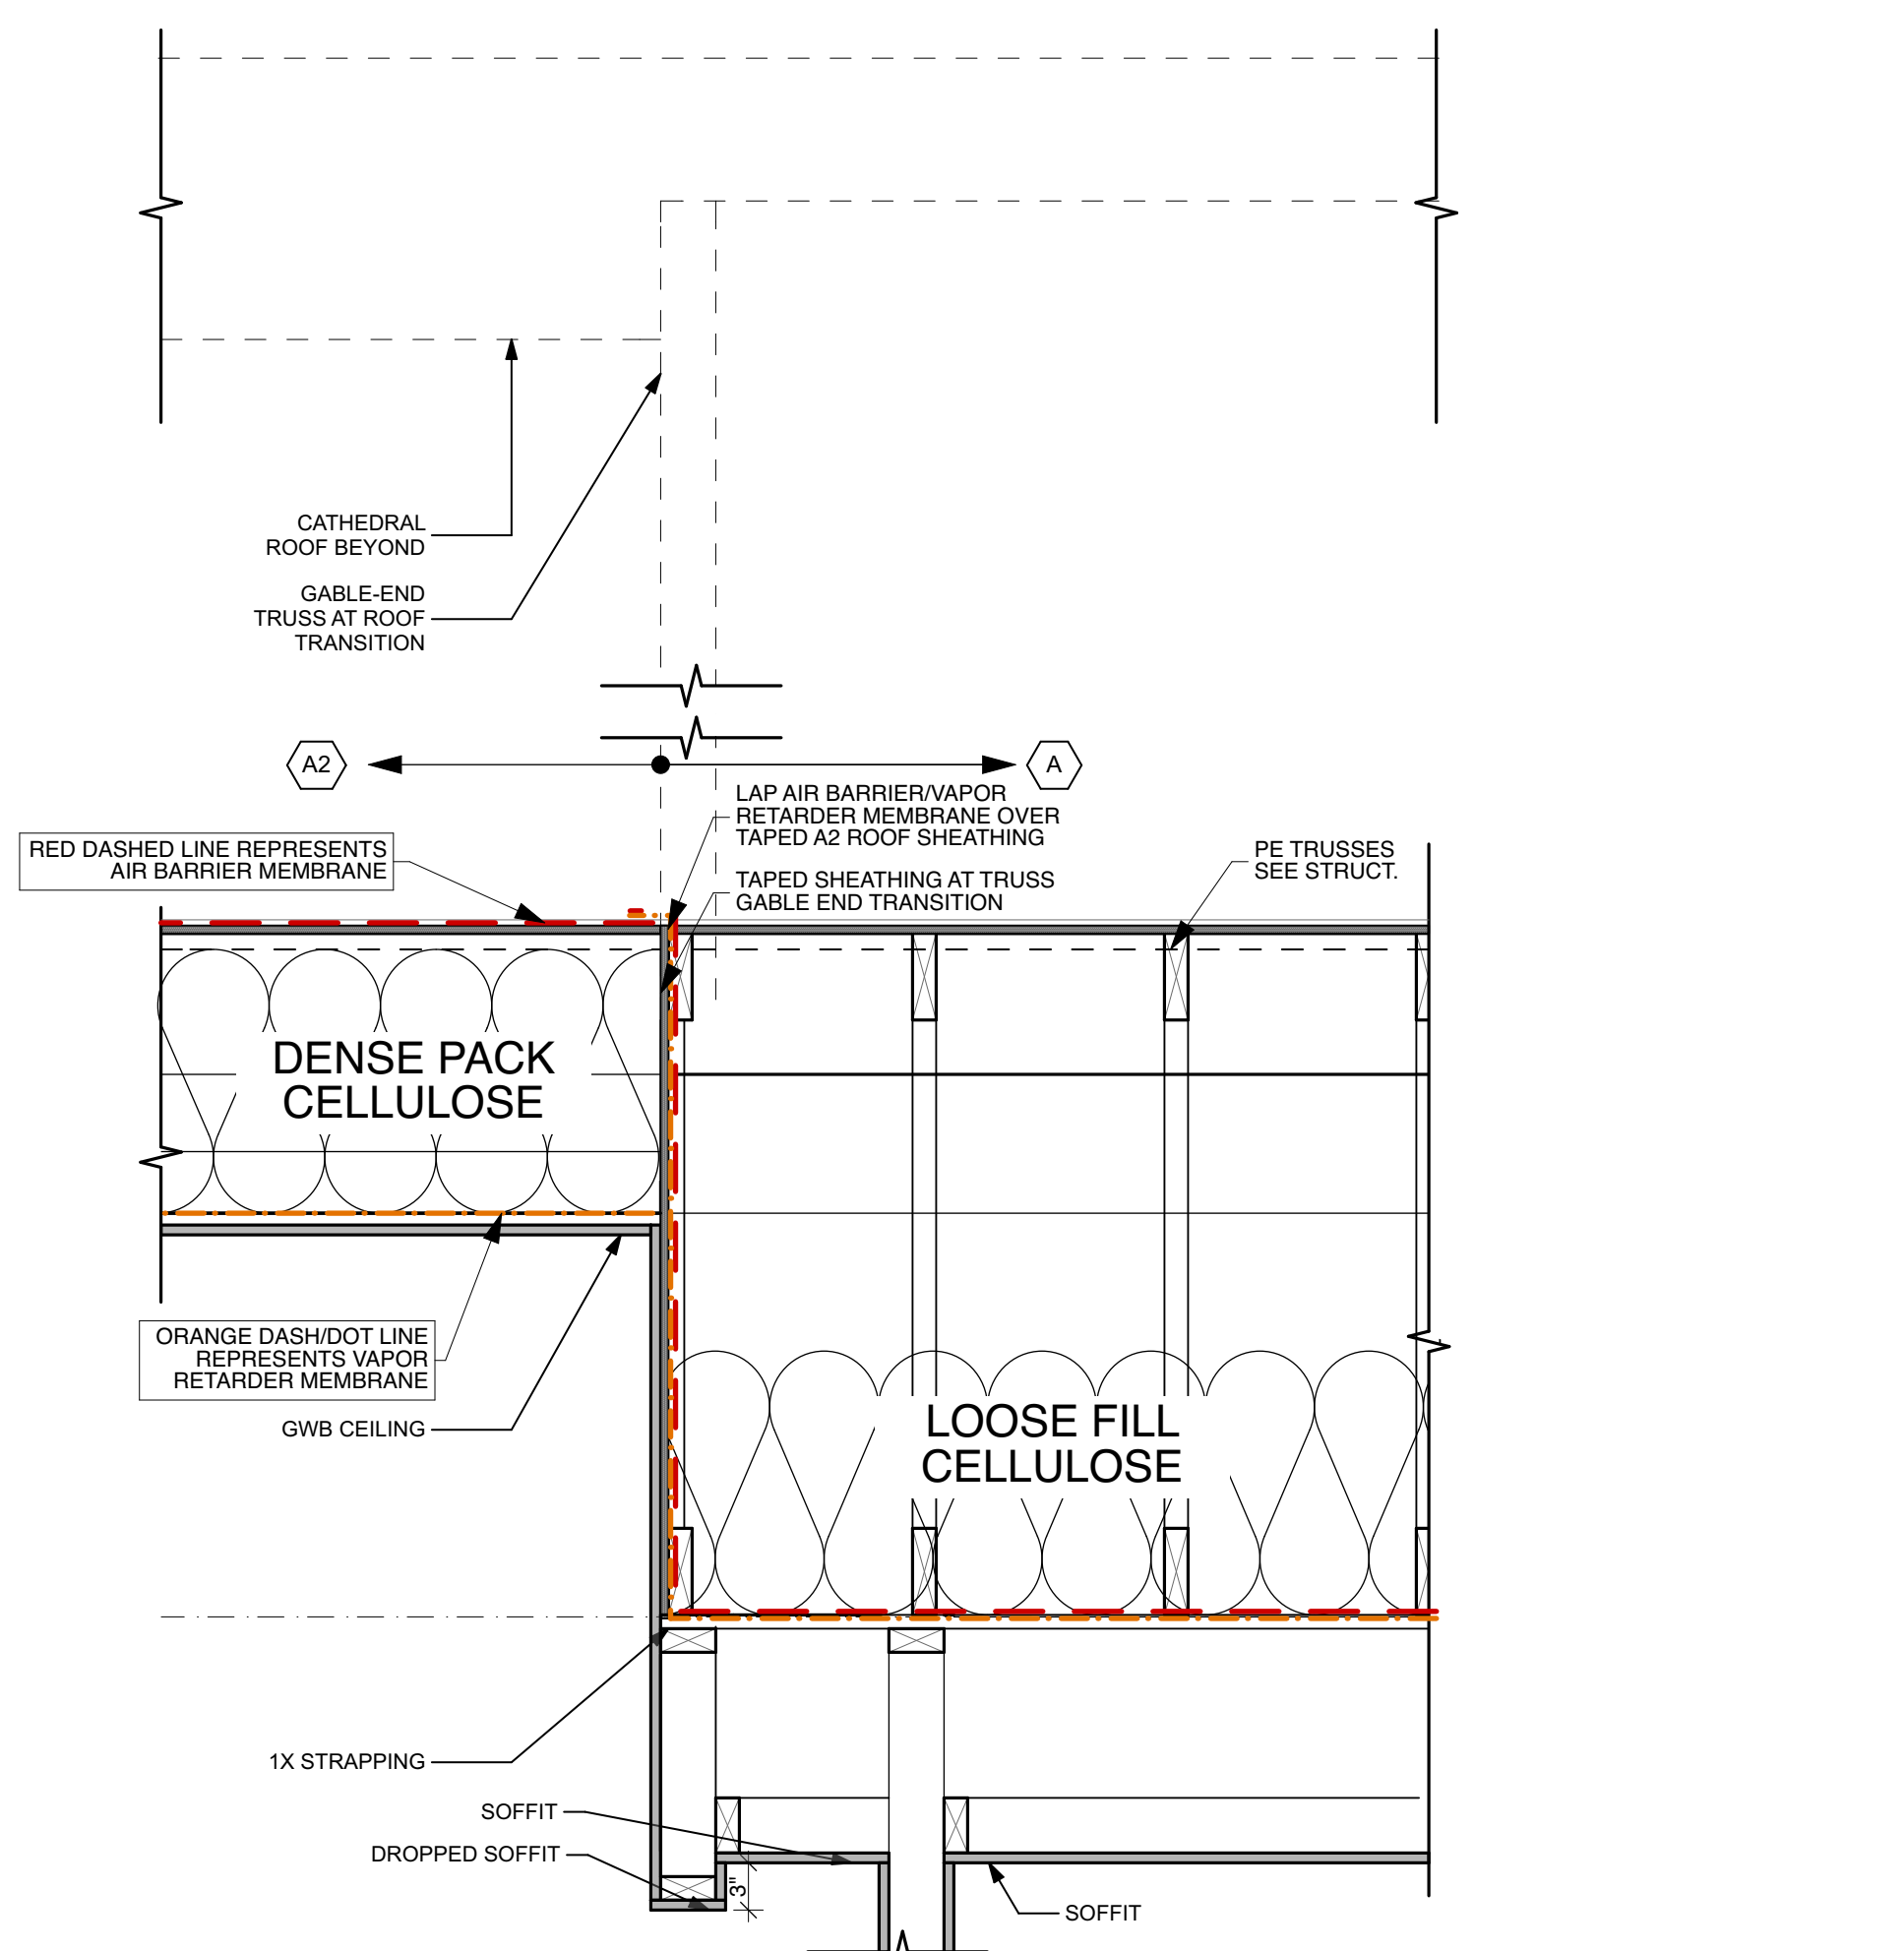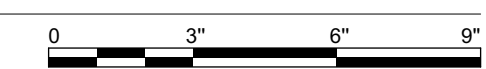

**2 ROOF TRANSITION**  
SCALE: 1" = 1'-0"

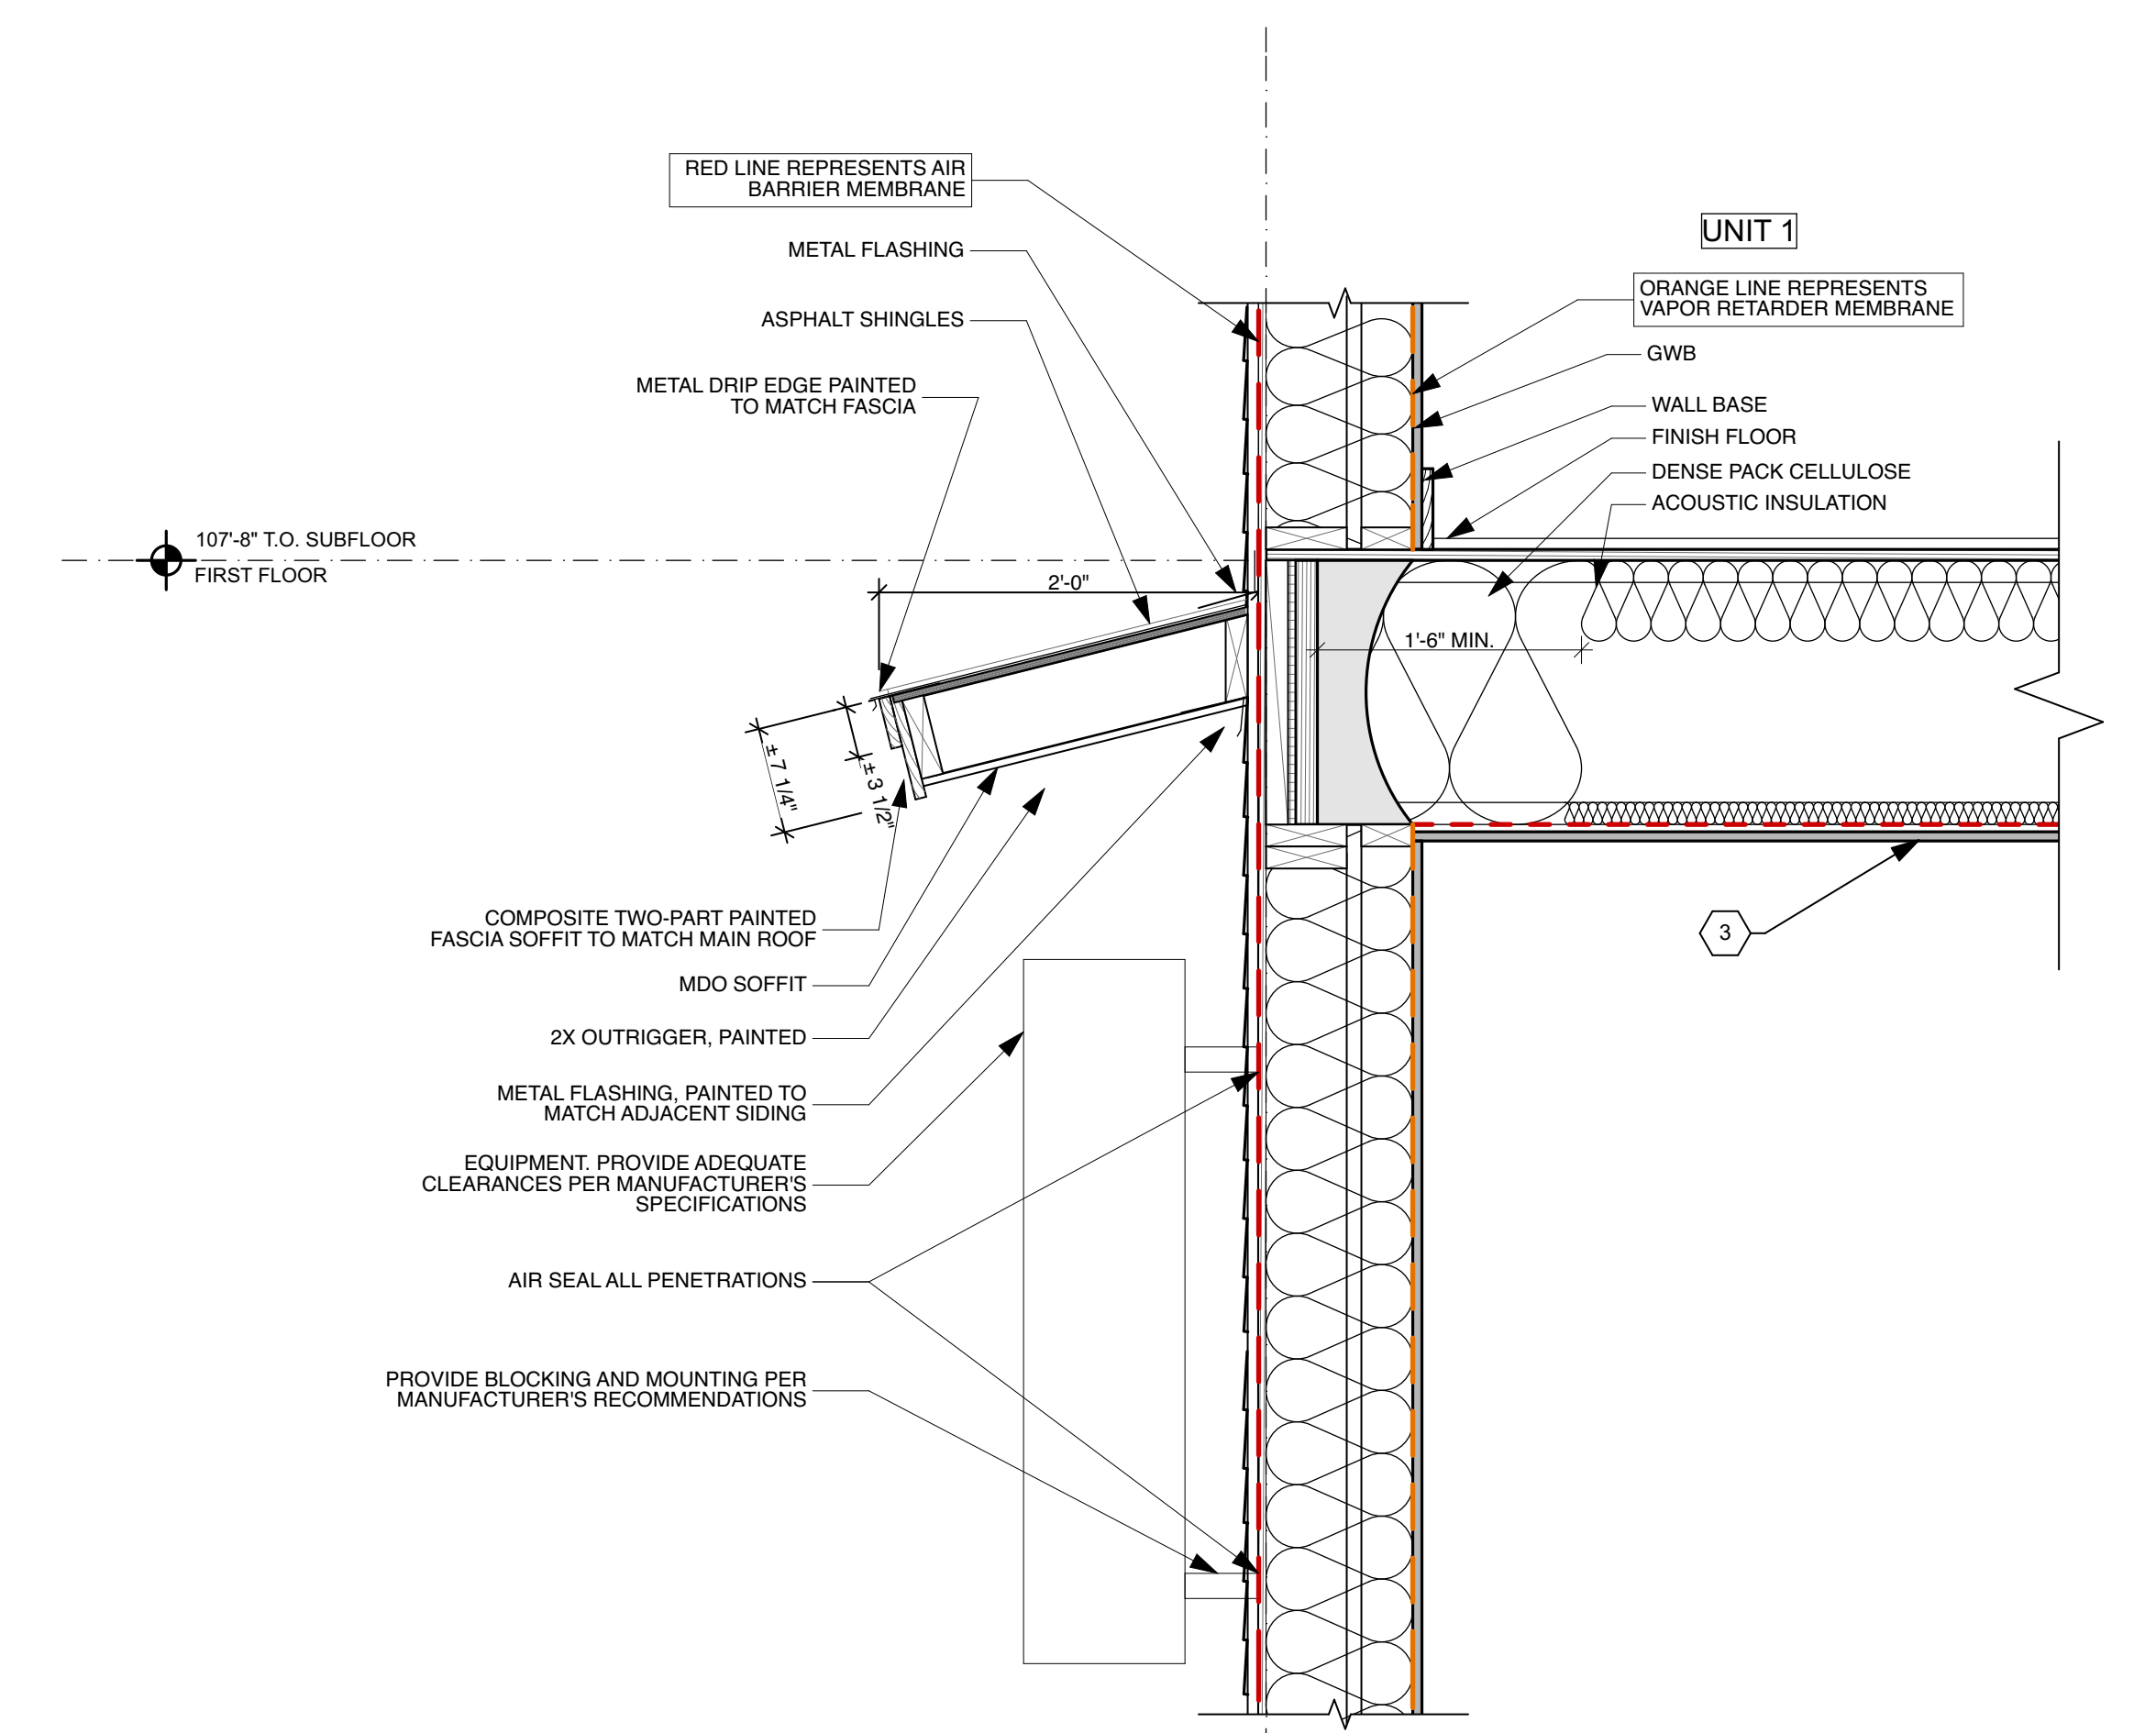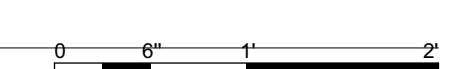

**1 EQUIPMENT OVERHANG**  
SCALE: 1" = 1'-0"

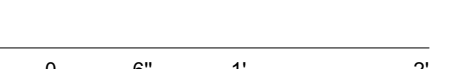

NOT FOR CONSTRUCTION  
PROJECT NO: BMF2  
DATE: 02/01/17  
DRAWN BY: JT/CA  
PHASE: CD PRICING

ROOF DETAILS

A-5.3