



PROJECT:

**NEW TWO-FAMILY DWELLING**


380 DANFORTH  
PORTLAND ME 04101

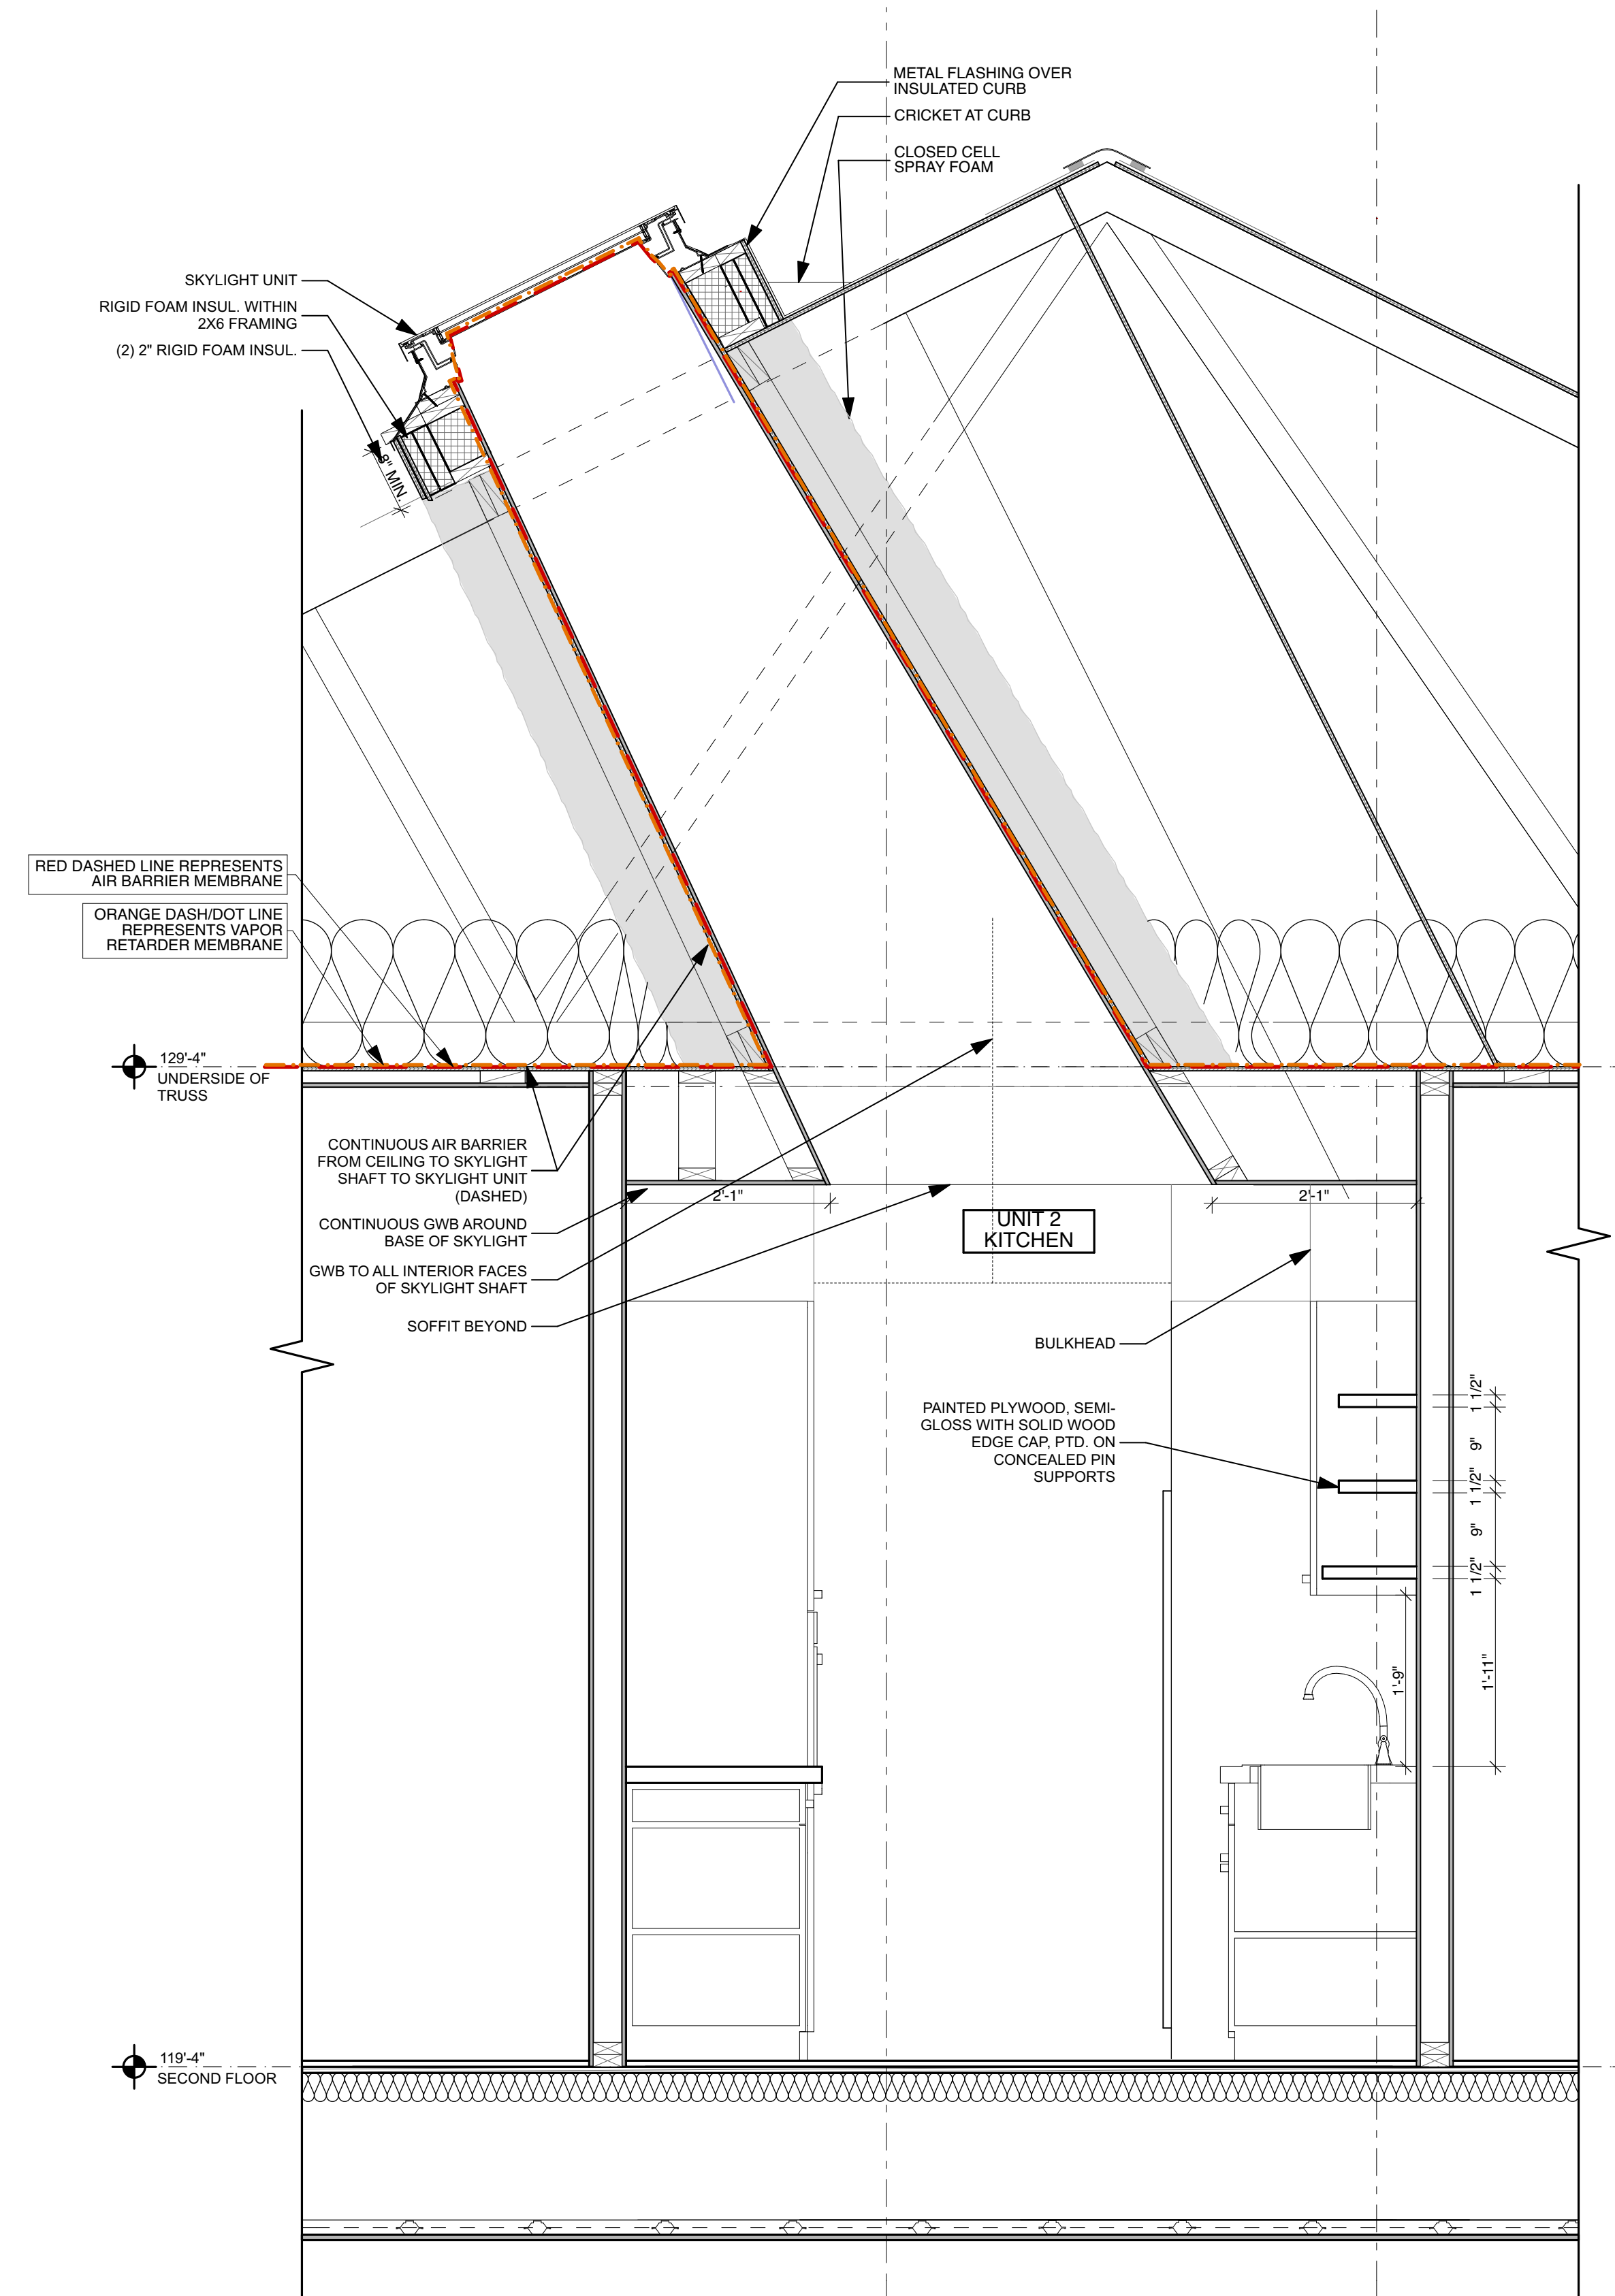

**1 SKYLIGHT DETAIL**  
SCALE: 3/4\"/>

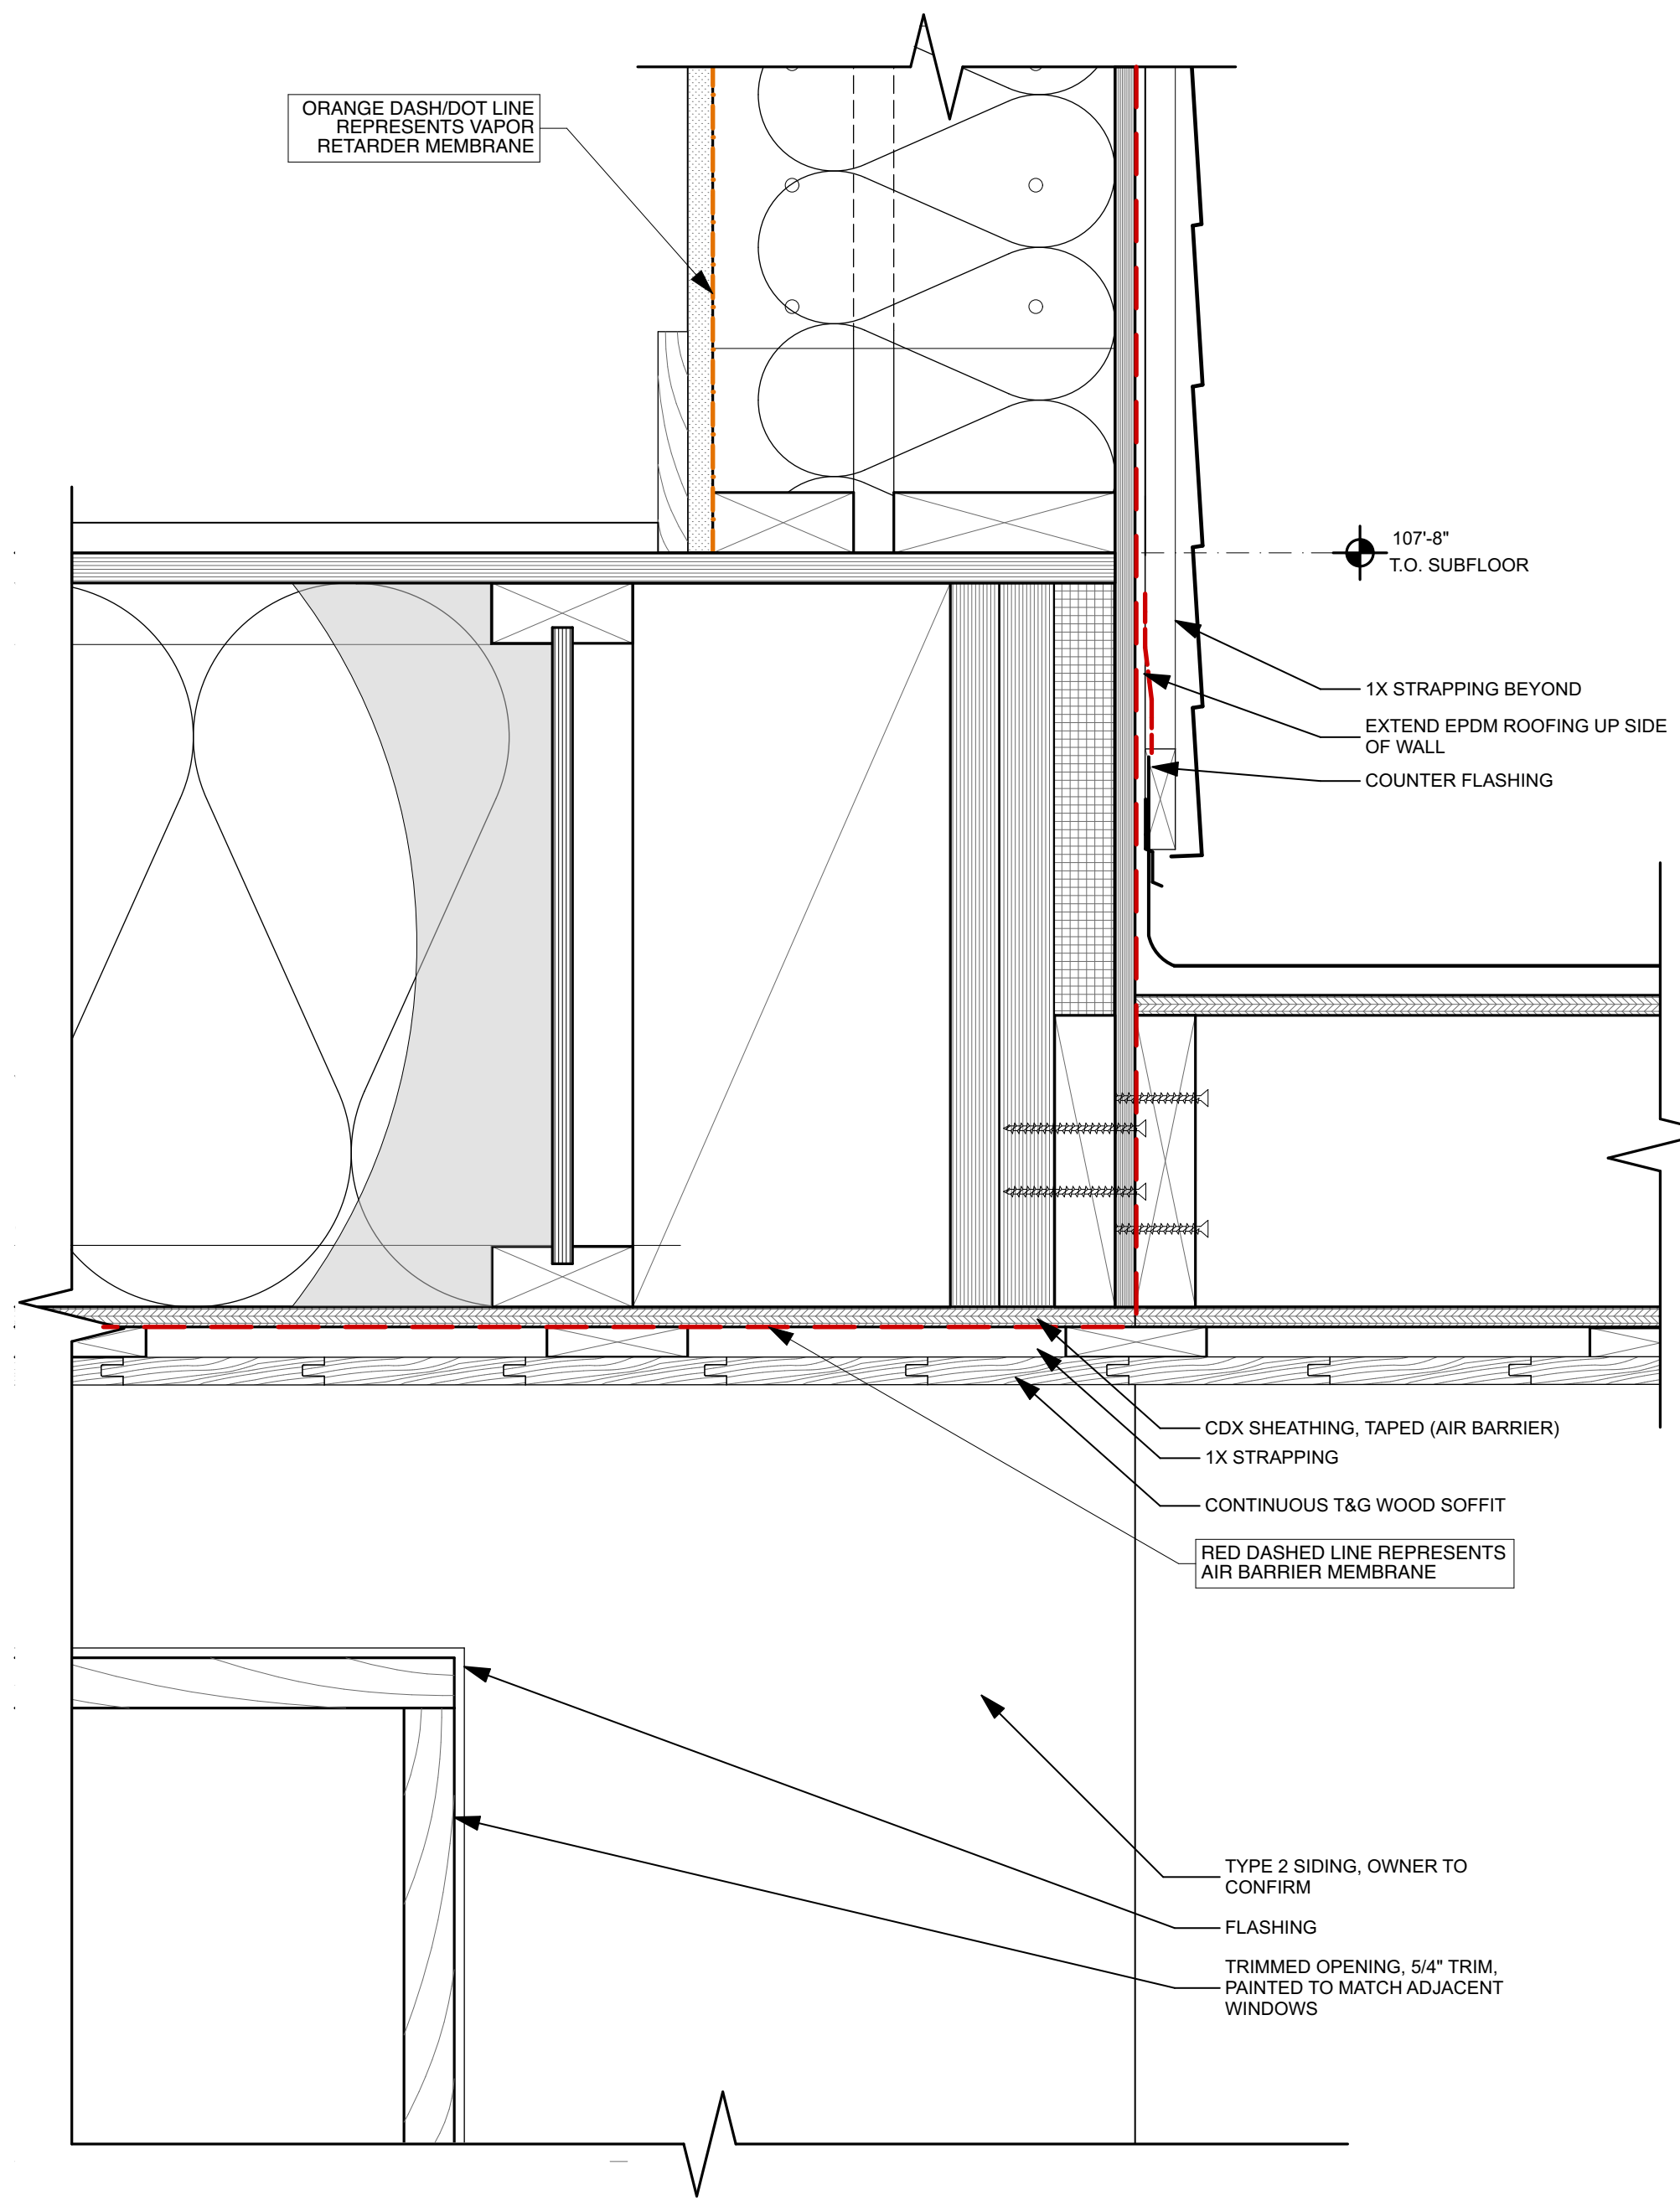

**2 WALL TO LOW SLOPE ROOF DETAIL**  
SCALE: 3\"/>

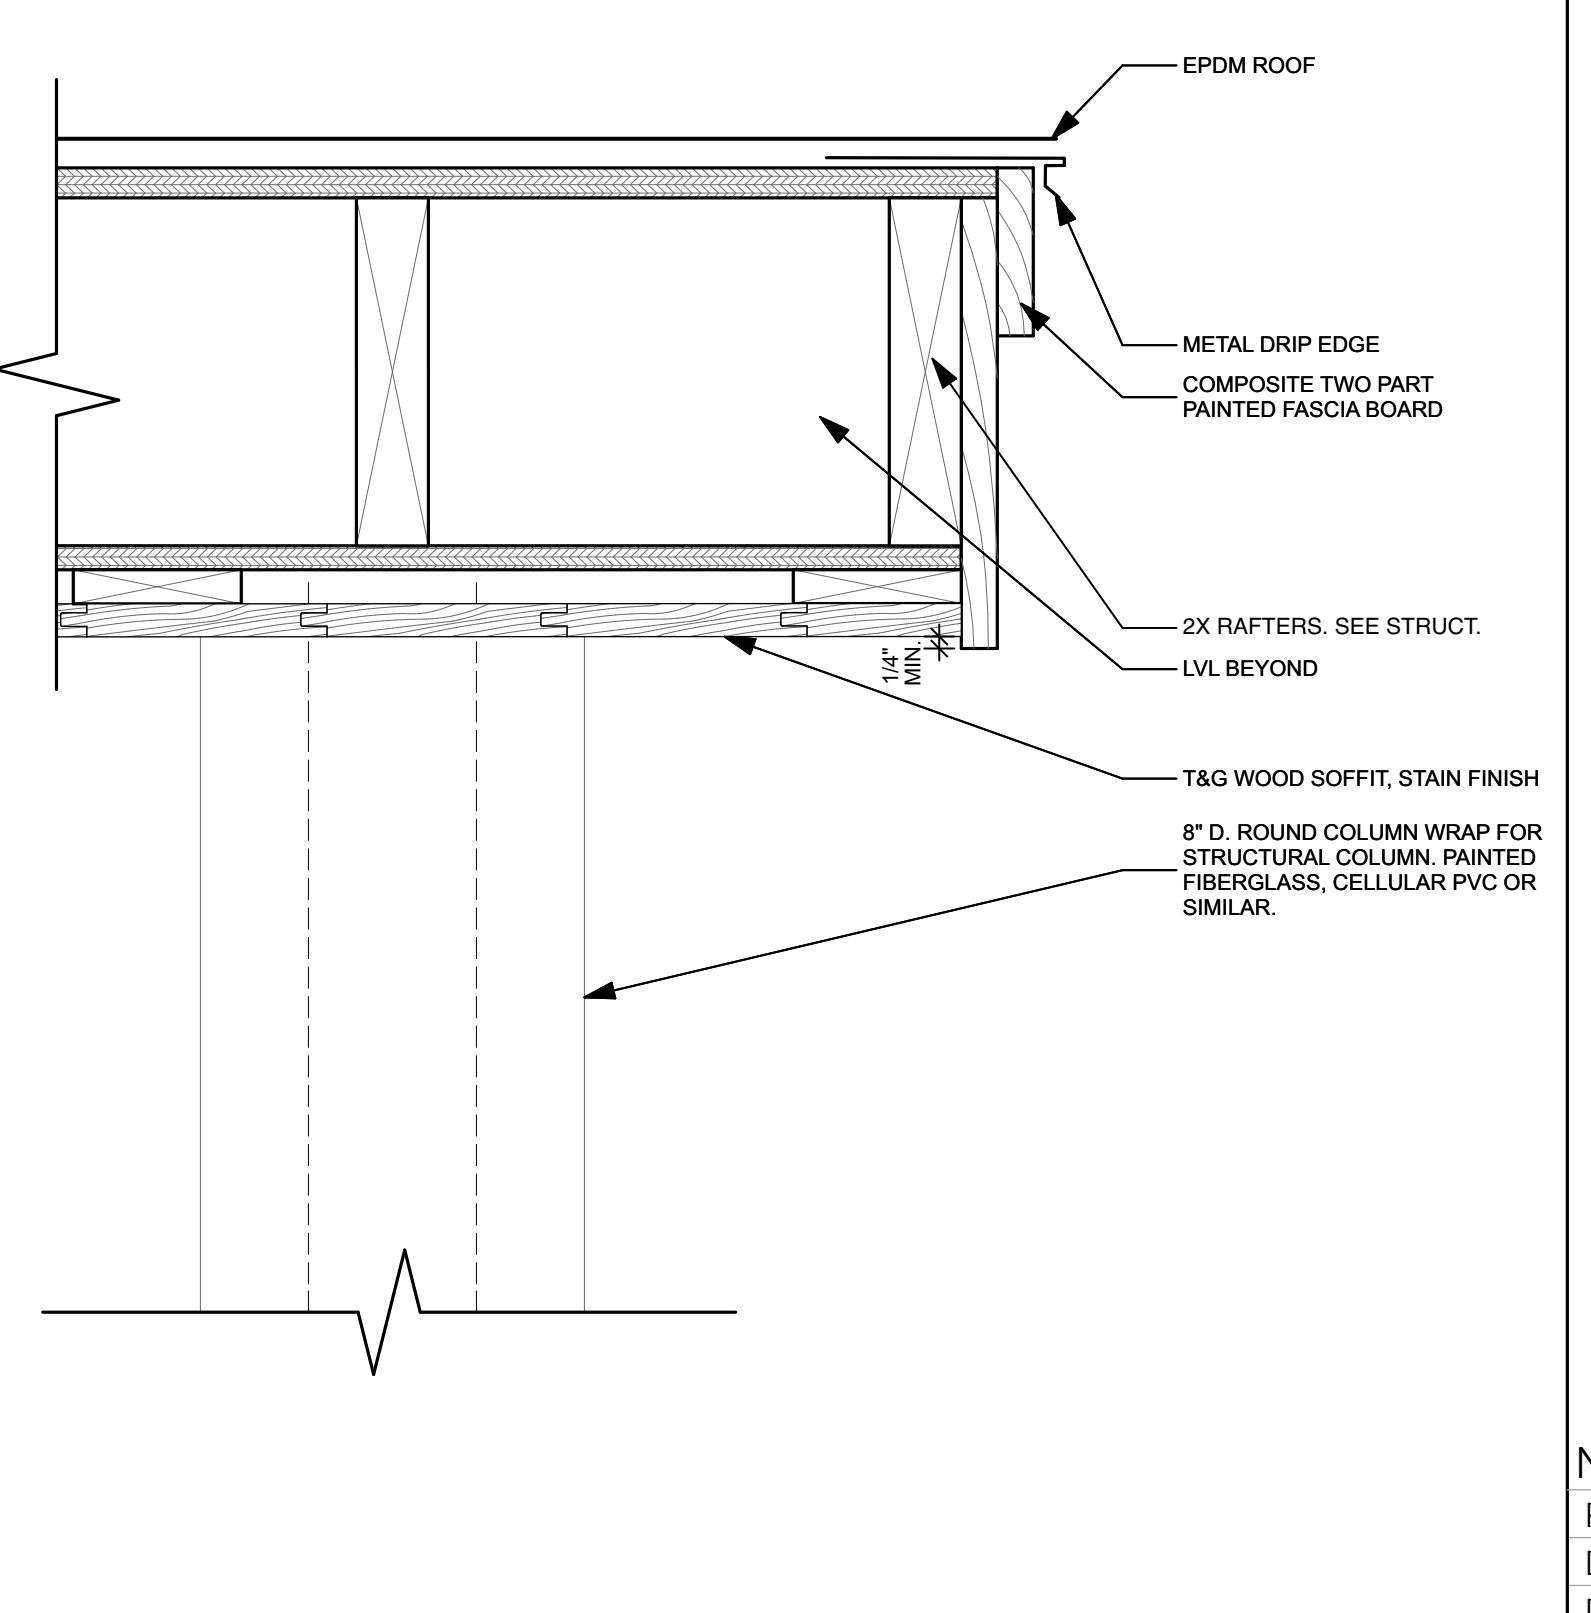

**3 EPDM EAVE DETAIL**  
SCALE: 3\"/>

NOT FOR CONSTRUCTION  
PROJECT NO: BMF2  
DATE: 02/01/17  
DRAWN BY: JT/CA  
PHASE: CD PRICING