
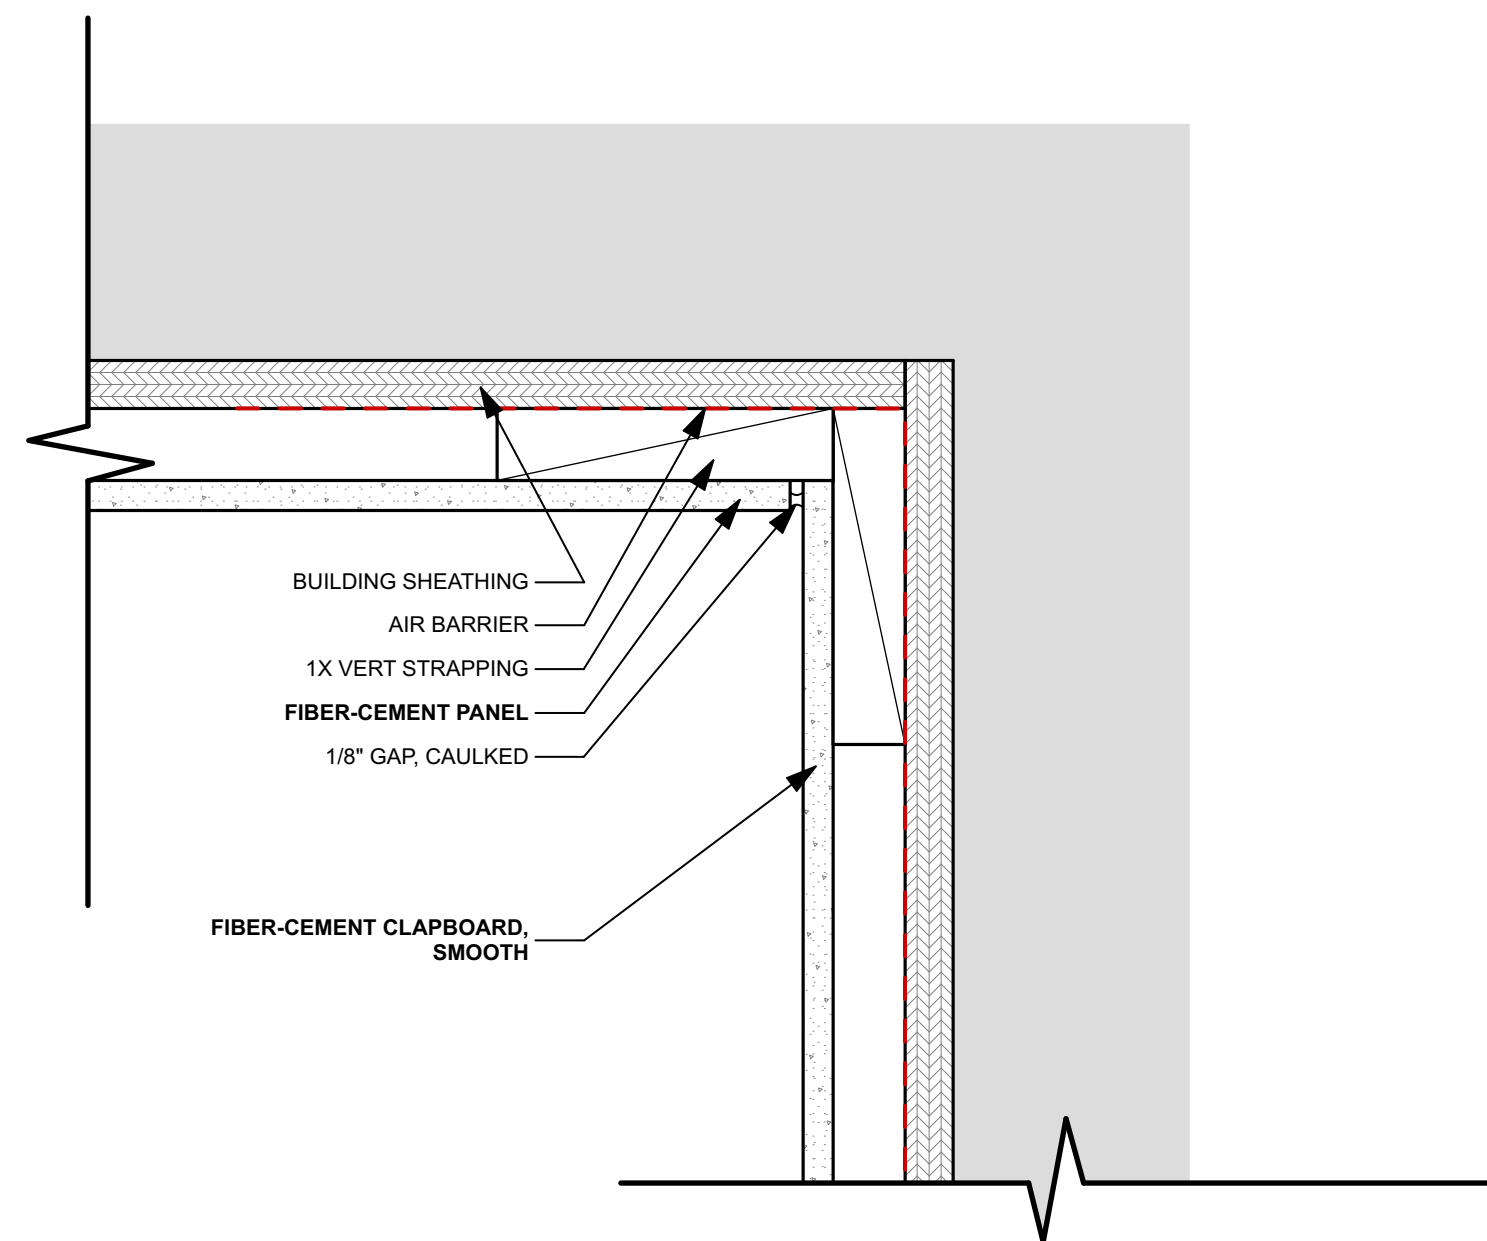




4 CLAPBOARD CORNER VERTICAL JOINT, TYP.

SCALE: 6" = 1'-0"

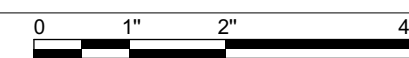


3 CLAPBOARD-PANEL VERTICAL JOINT, TYP.

SCALE: 6" = 1'-0"

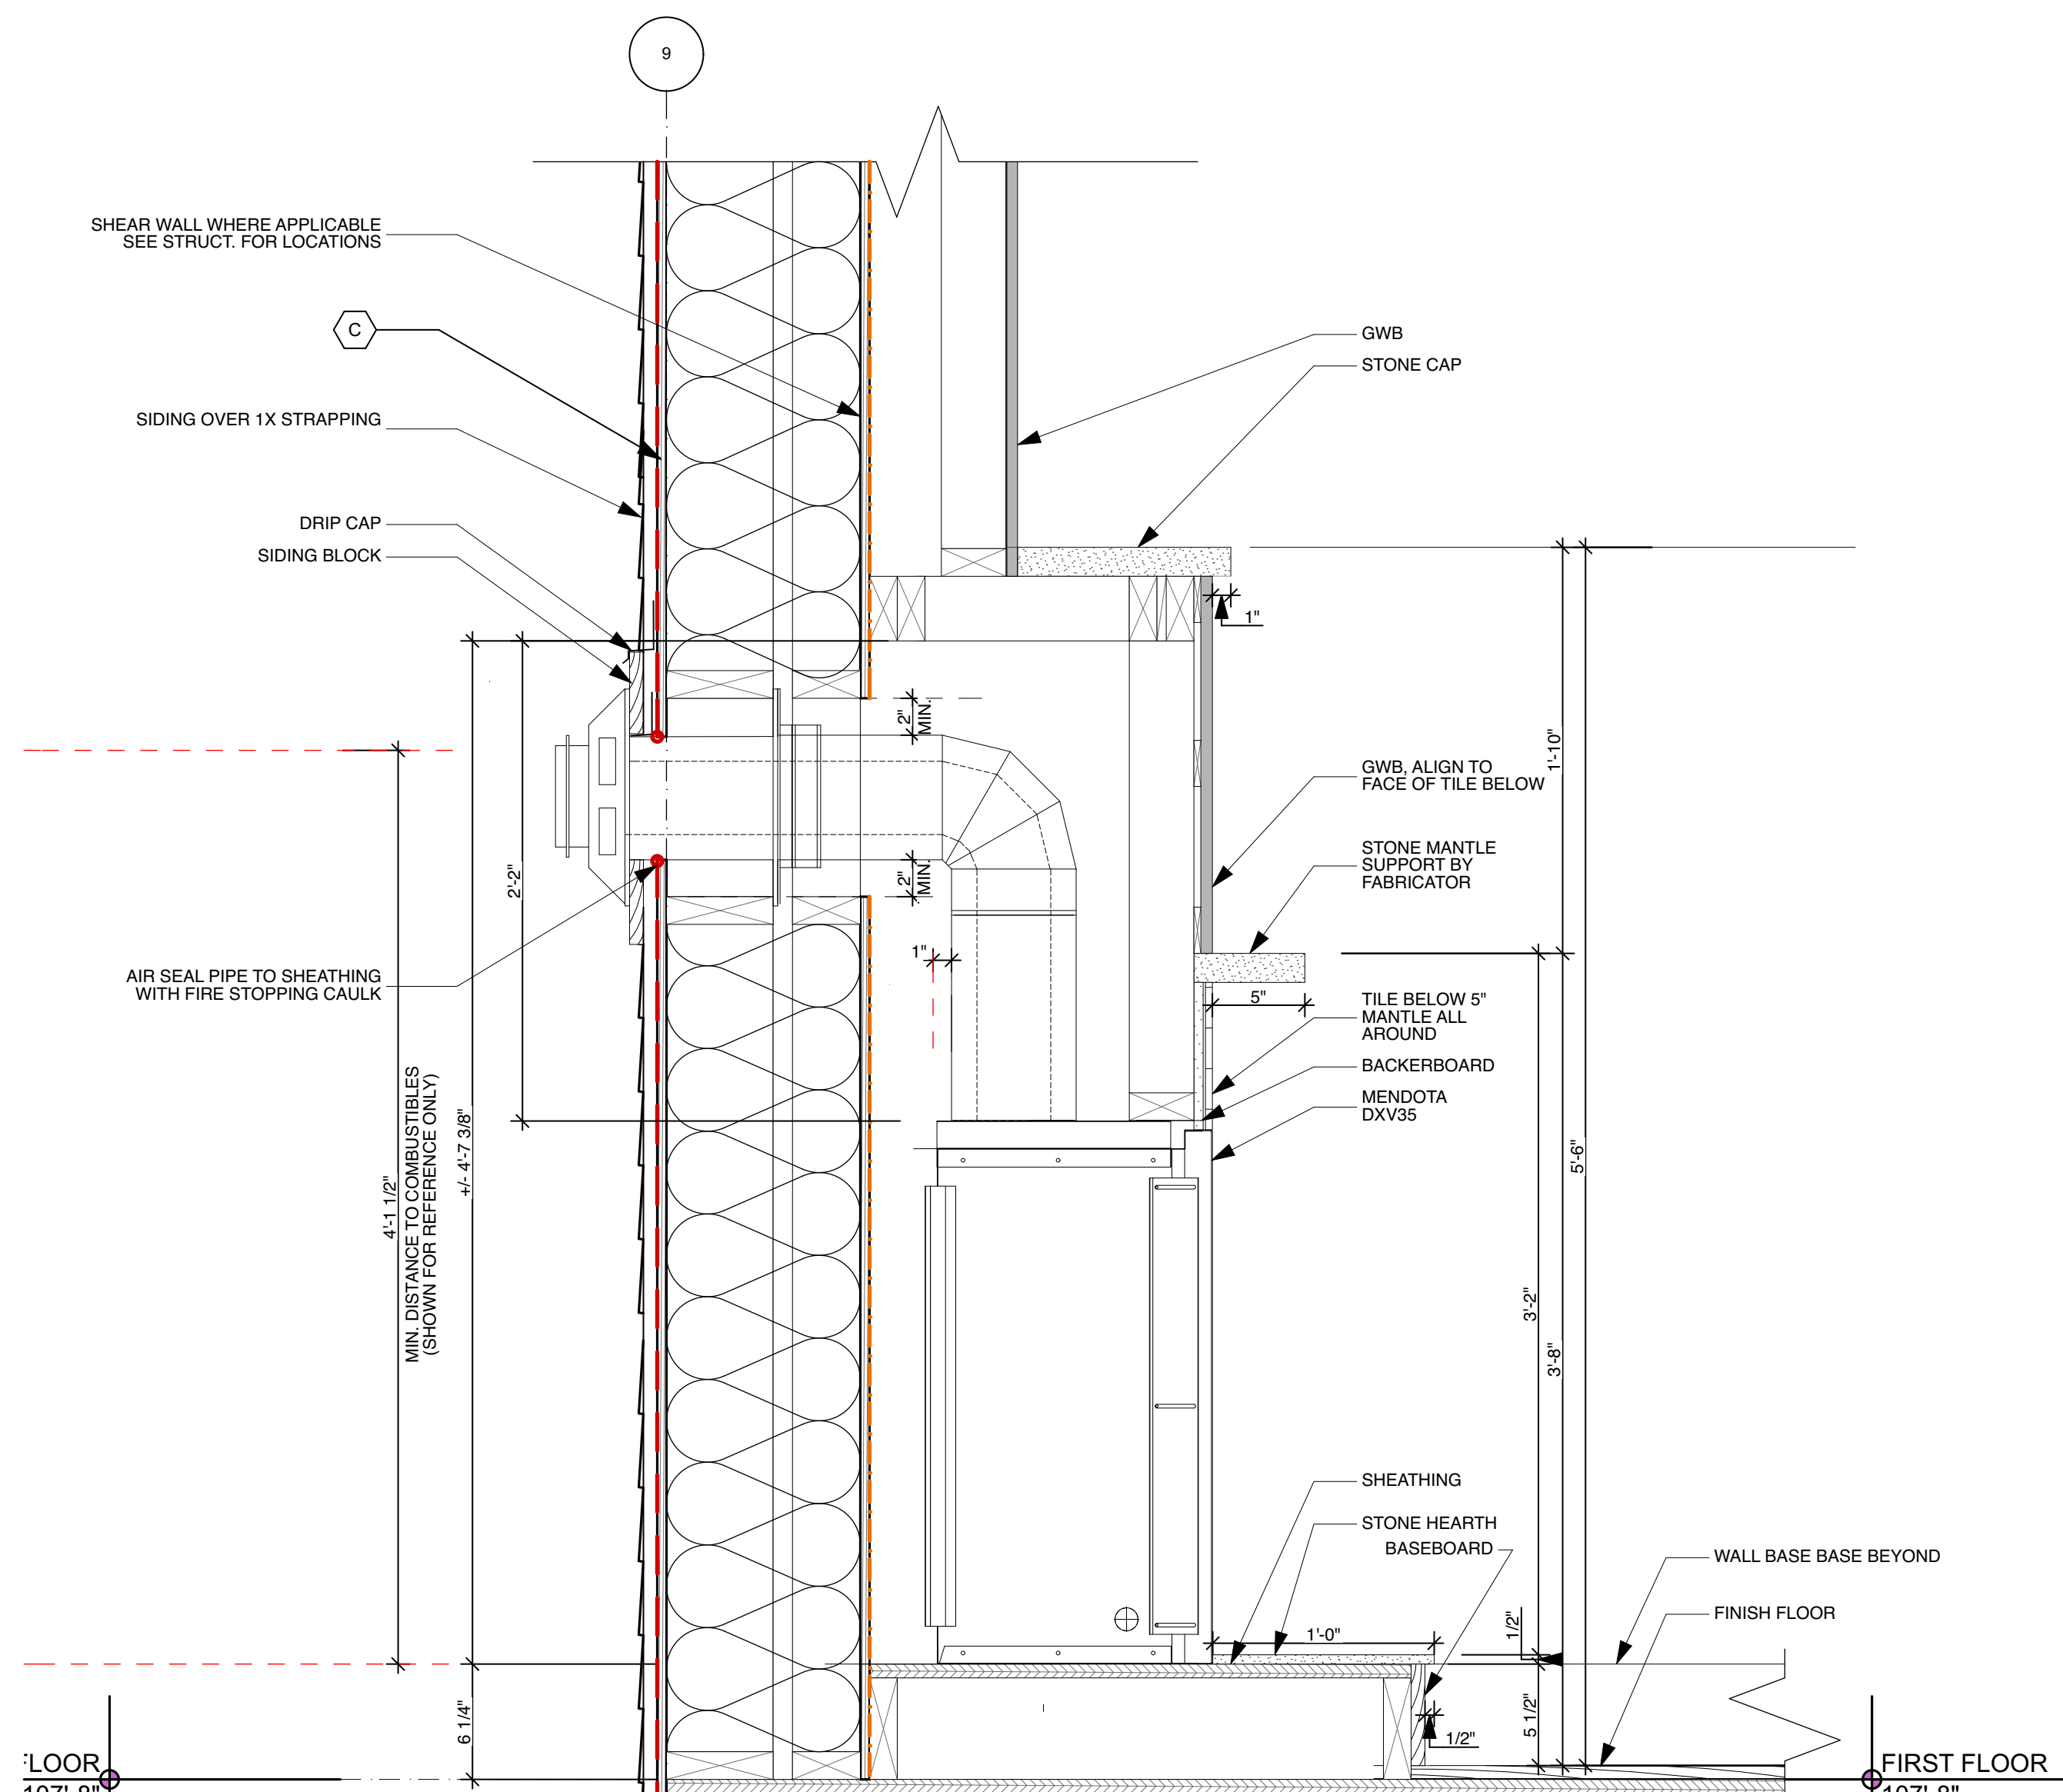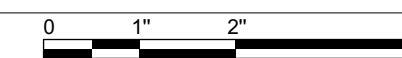


2 FIREPLACE SECTION

SCALE: 1 1/2" = 1'-0"

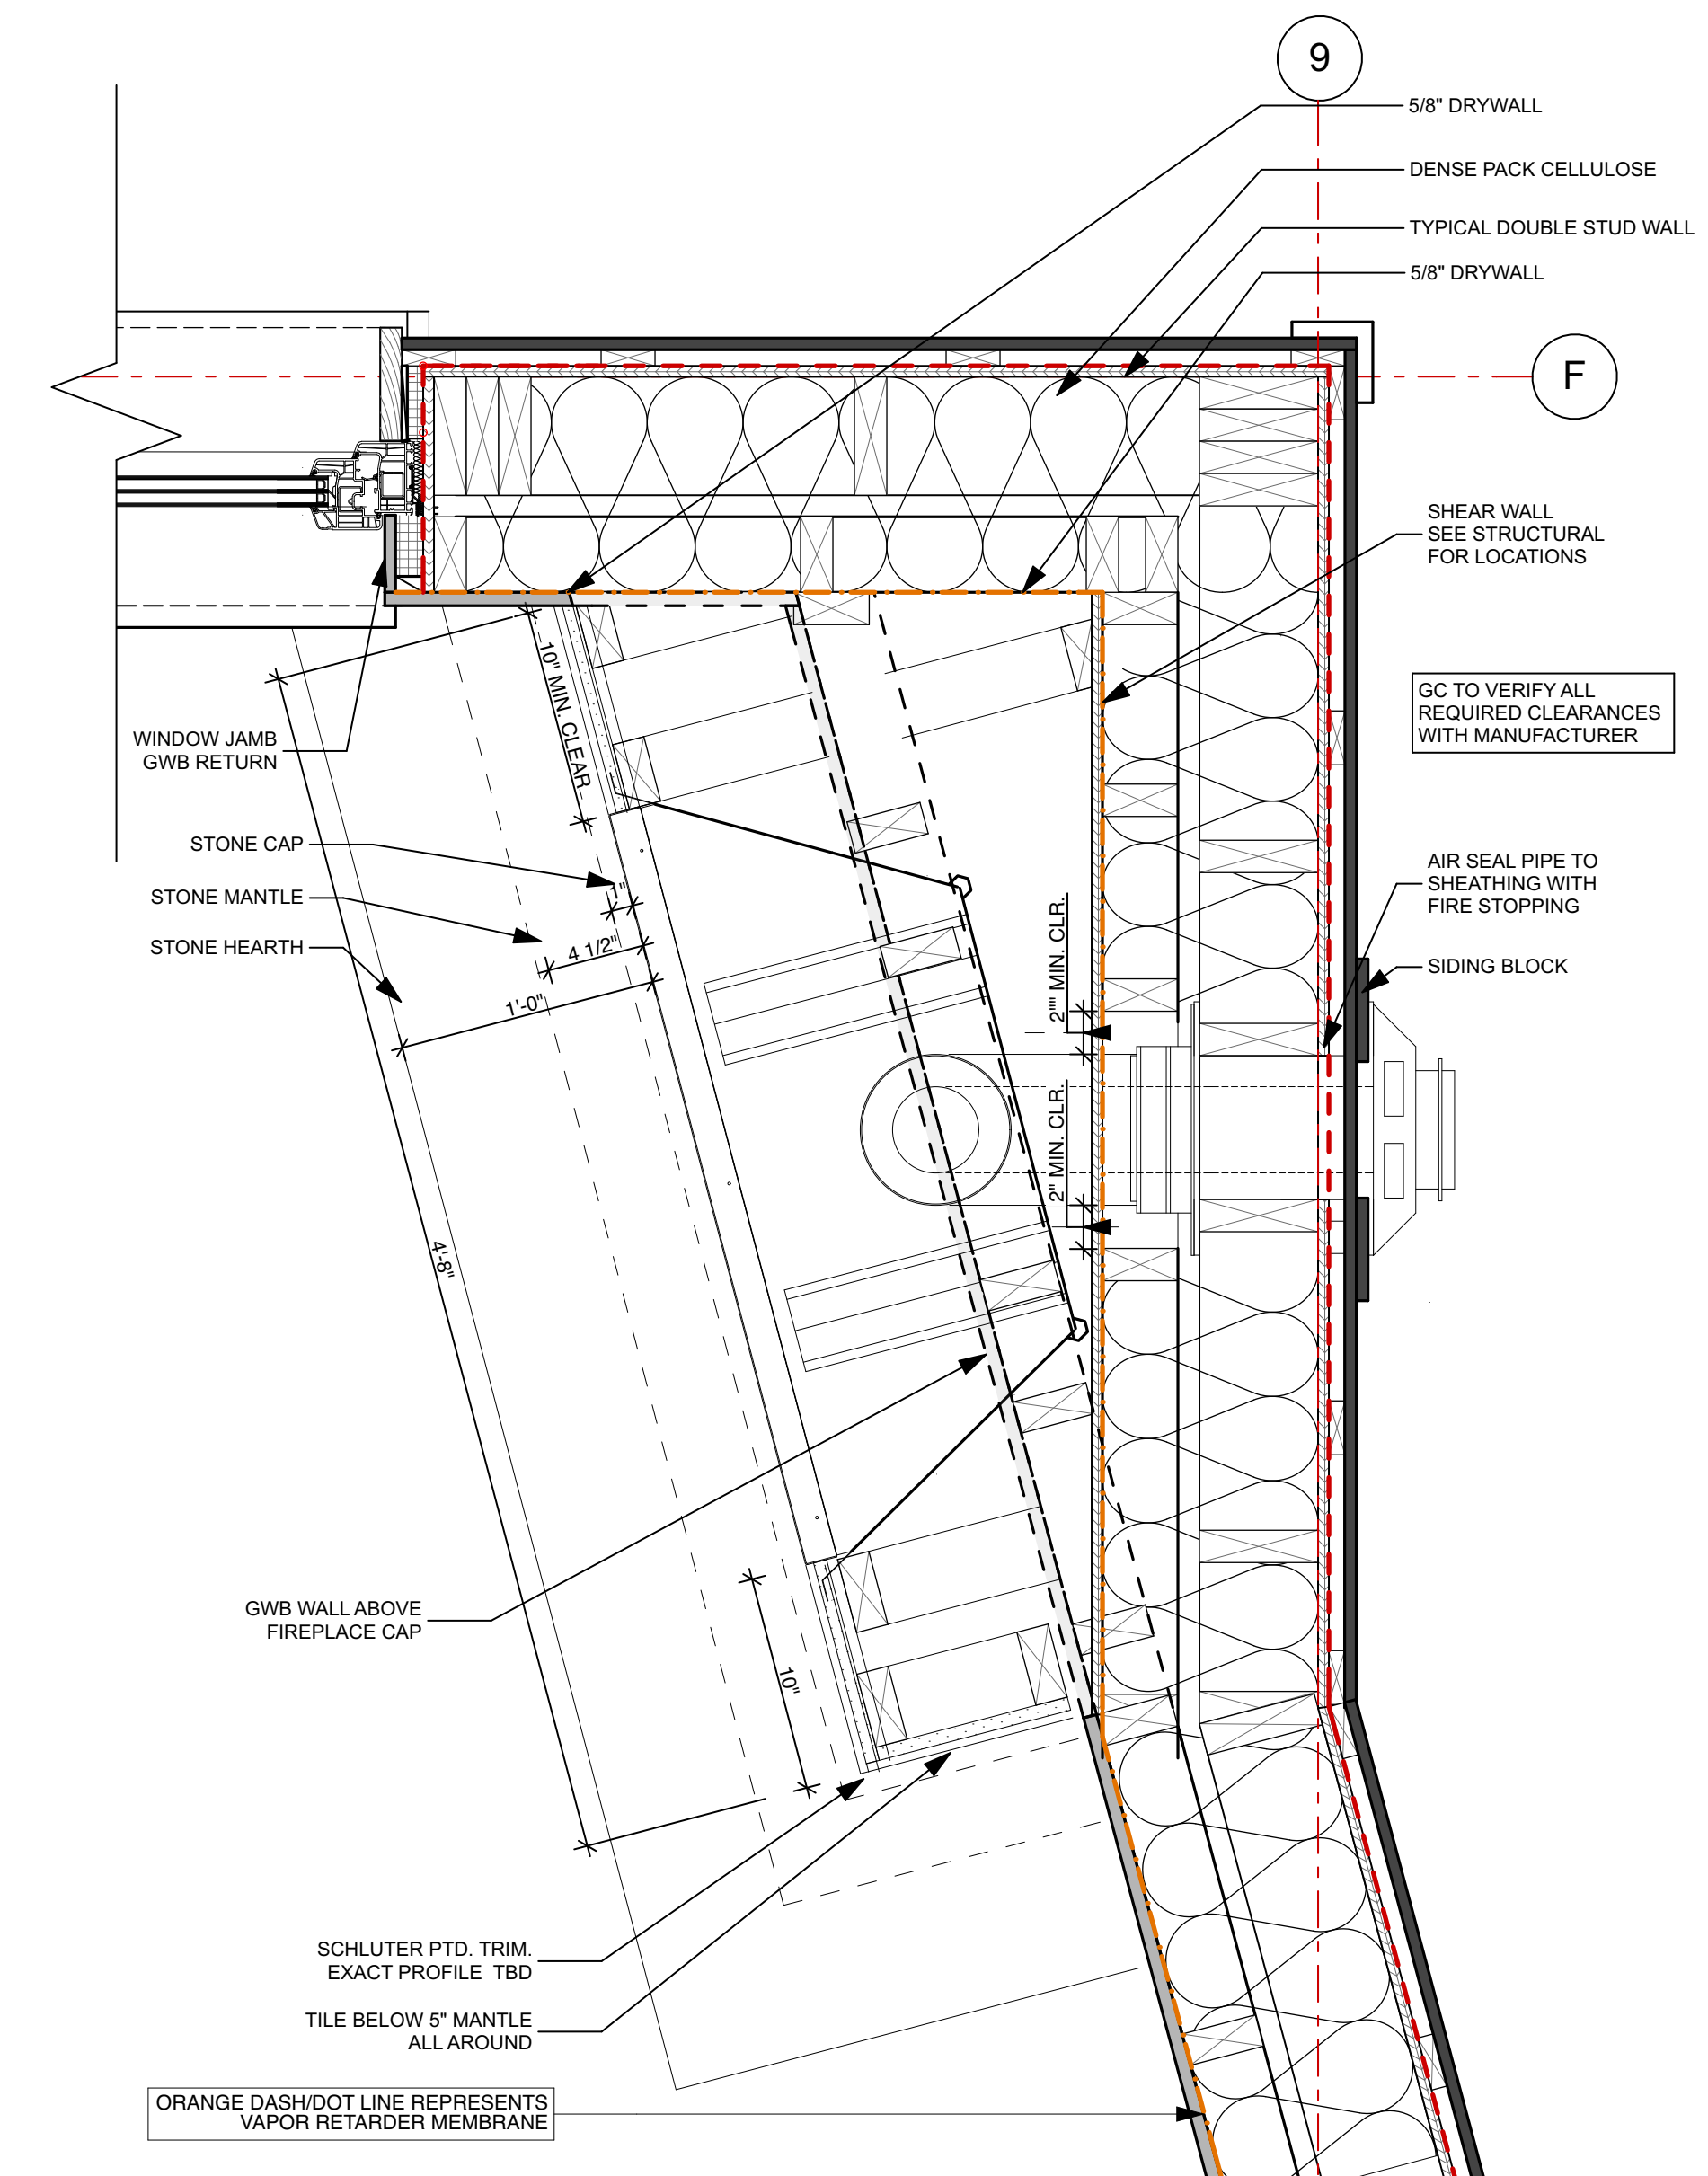

1 FIREPLACE PLAN DETAIL

SCALE: 1 1/2" = 1'-0"

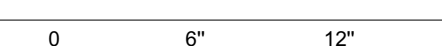

NOT FOR CONSTRUCTION
 PROJECT NO: BMF2
 DATE: 02/01/17
 DRAWN BY: JT/CA
 PHASE: CD PRICING

FIREPLACE & SIDING DETAILS

A-5.5