

SCALE: AS NOTED  
DATE: 8/21/17  
PHASE: FOR CONSTRUCTION


TOP OF WALL  
DETAIL

ASK-07


1

**TOP OF WALL DETAIL AT FIRE RATED FLOOR ASSEMBLY (BASEMENT/UNIT 1 SIM.)**

SCALE: 3" = 1'-0"

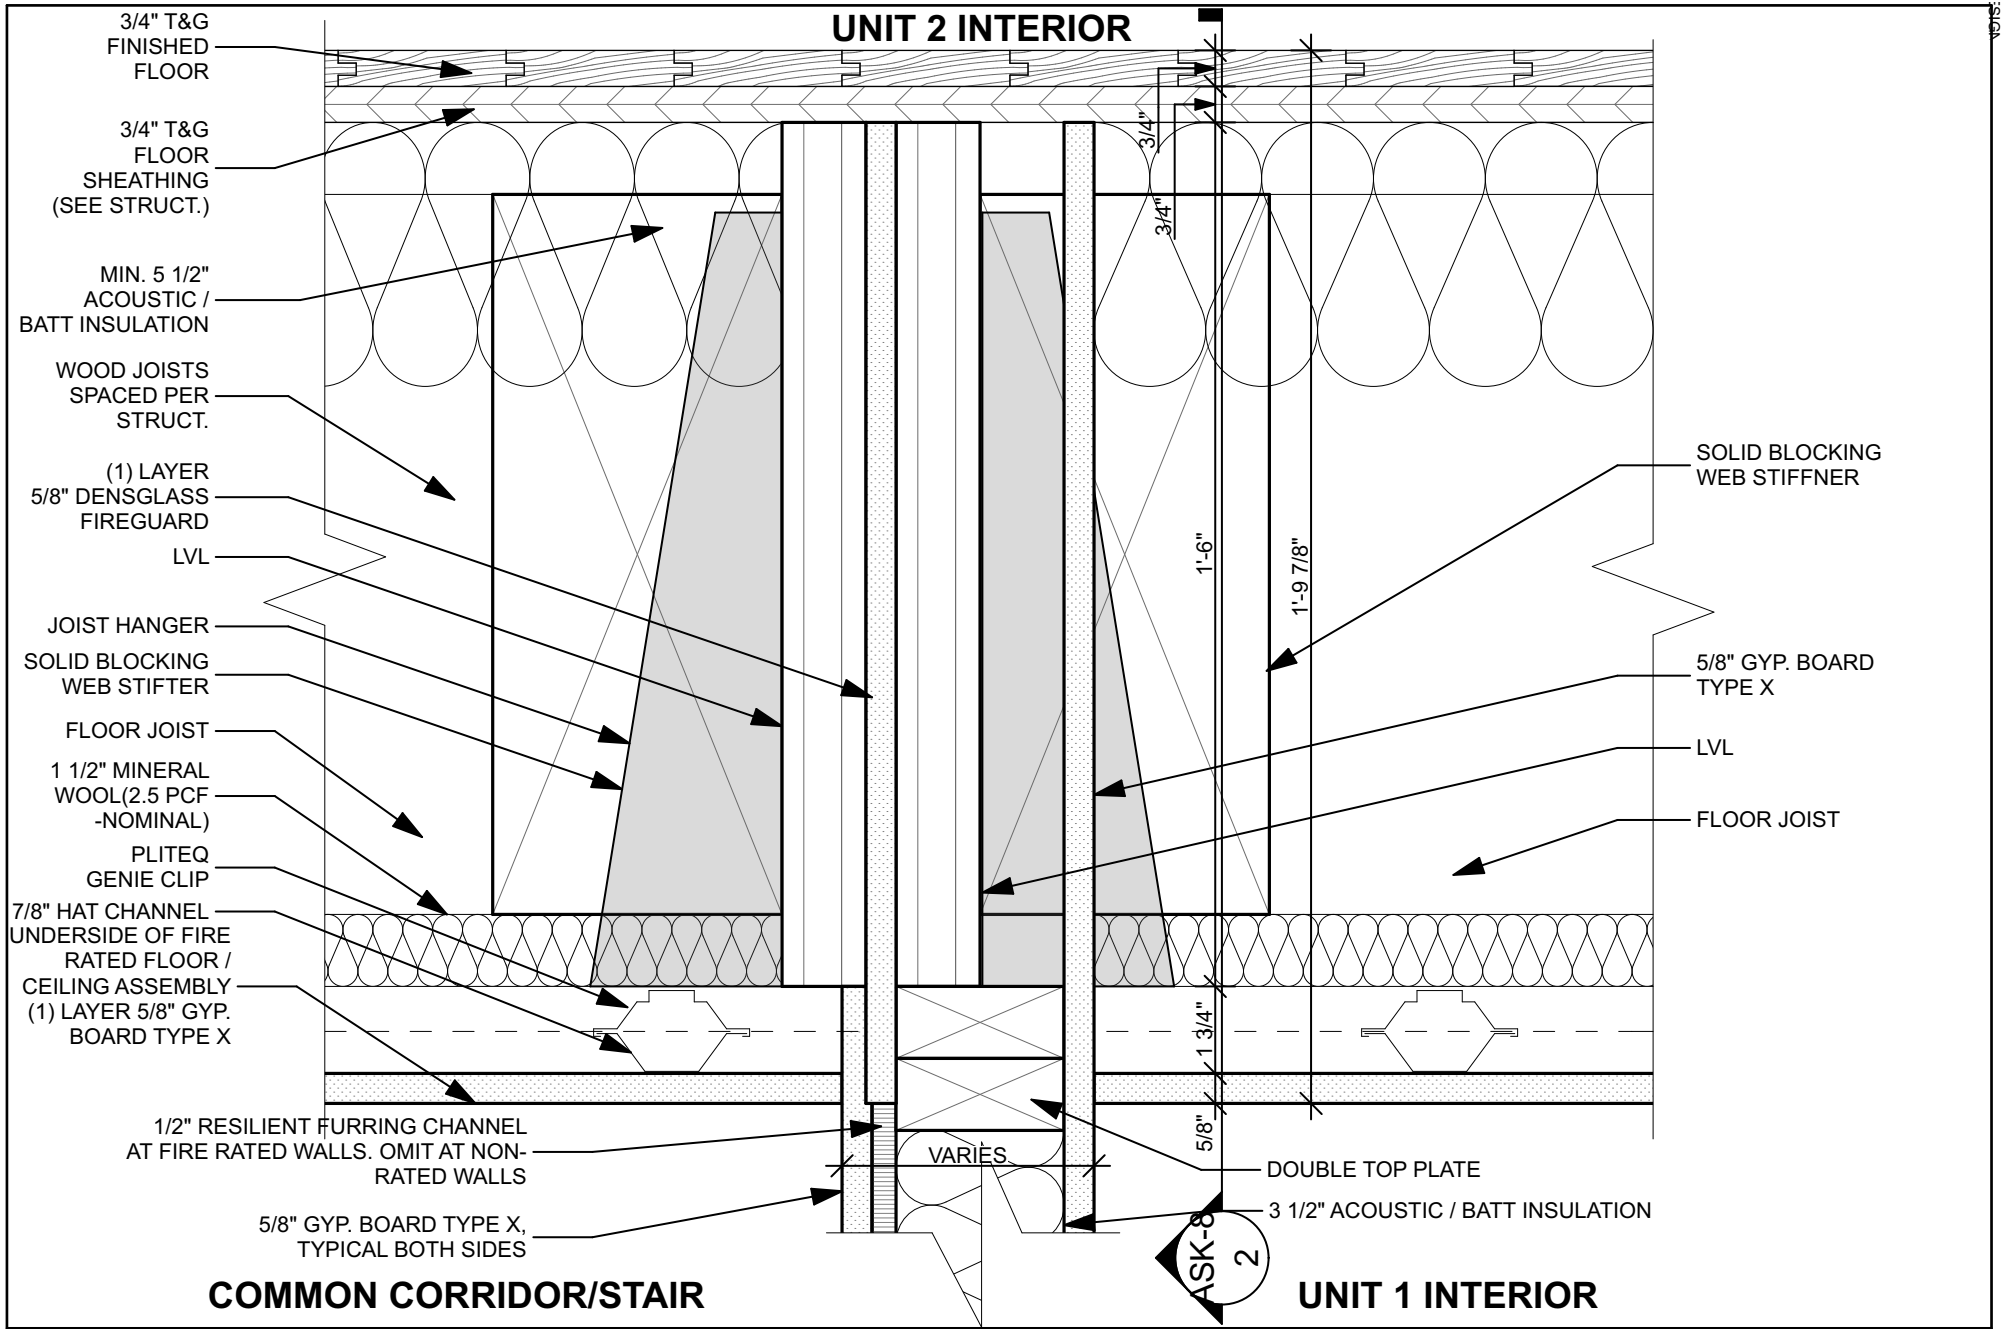

**1 SECTION THRU COMMON CORRIDOR/UNIT 1 TOP OF WALL (BASEMENT/UNIT 1 SIM.)**  
 SCALE: 3" = 1'-0"

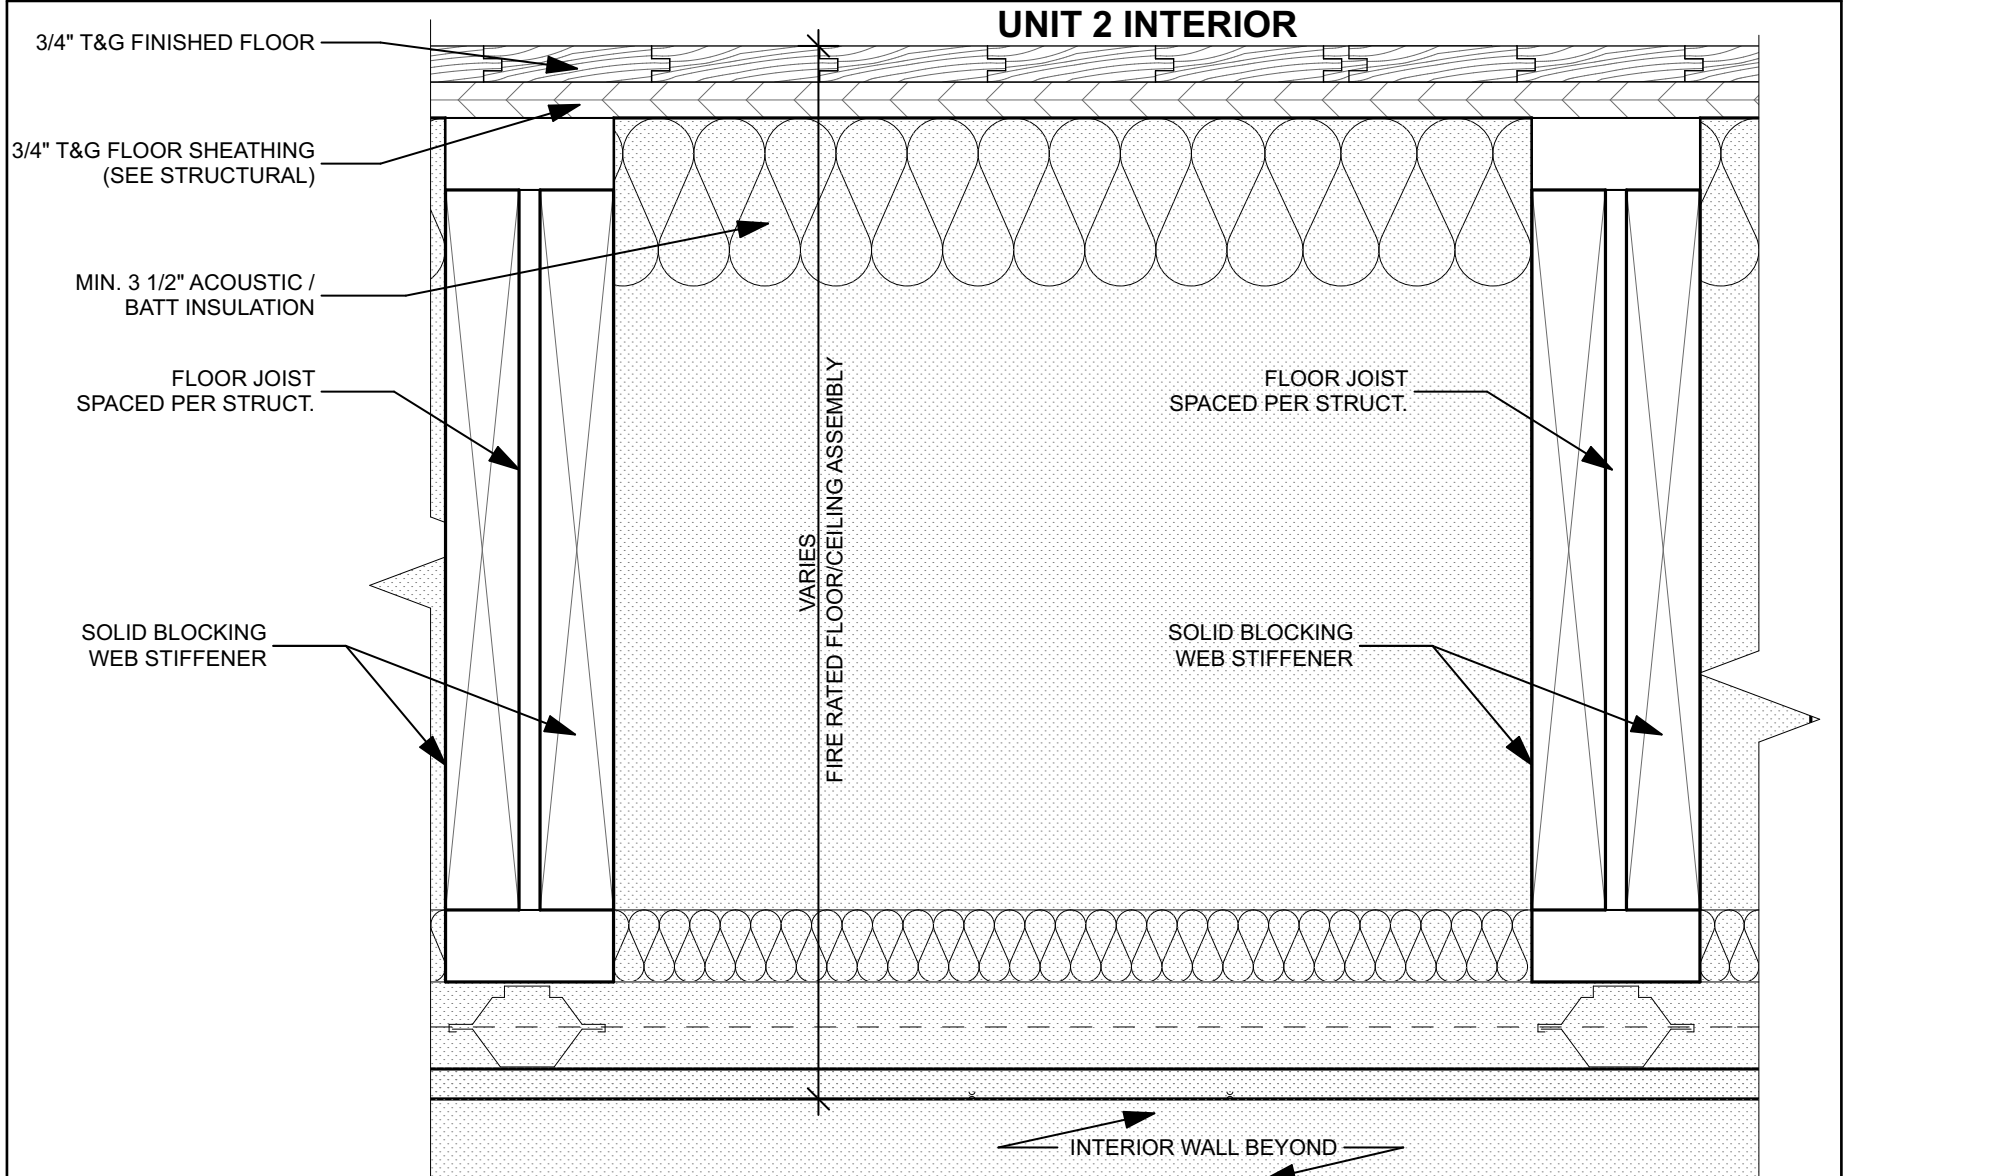


**2 ELEV. VIEW OF UNIT 1 INTERIOR WALL (BASEMENT/UNIT 1 SIM.)**  
 SCALE: 3" = 1'-0"

PROJECT:

**NEW TWO-FAMILY  
DWELLING**

102 EXCHANGE ST.  
PORTLAND, ME  
04101

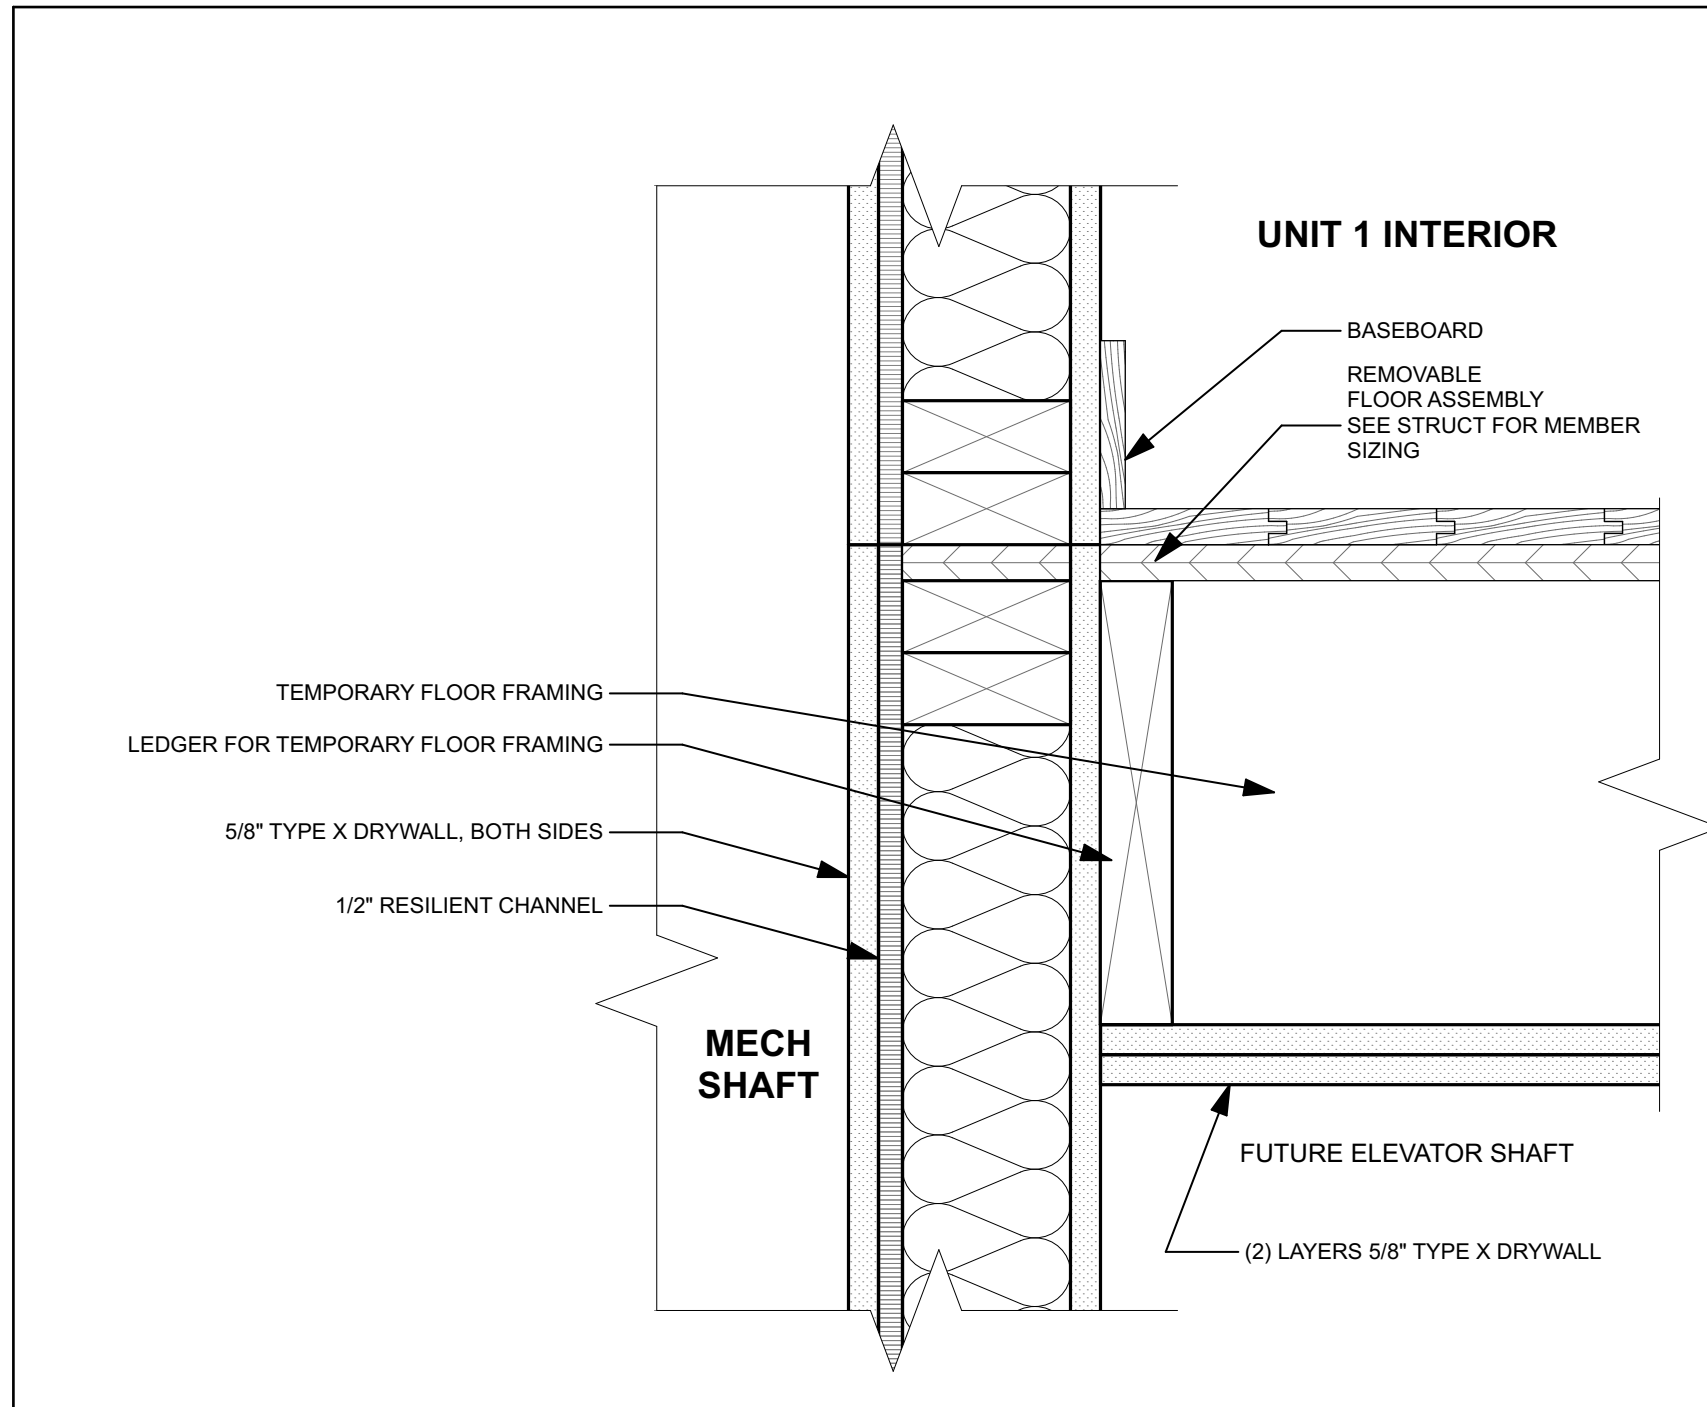

**1**

**SECTION THRU TEMPORARY FLOOR FRAMING FOR FUTURE ELEVATOR**

SCALE: 3" = 1'-0"

SCALE: AS NOTED  
DATE: 8/21/17  
PHASE: FOR CONSTRUCTION

TEMPORARY  
ELEVATOR FLOOR

**ASK-09**