


WORK DONE IN PHASE II OF THE ARTS CENTER. (2007)

PAINTED RANGEL - SEE ELEVATION FOR WALL TYPE
17" x 26" A/C - WALL MOUNTED

INTERLOCKING CONCRETE BLOCK RETAINING WALL

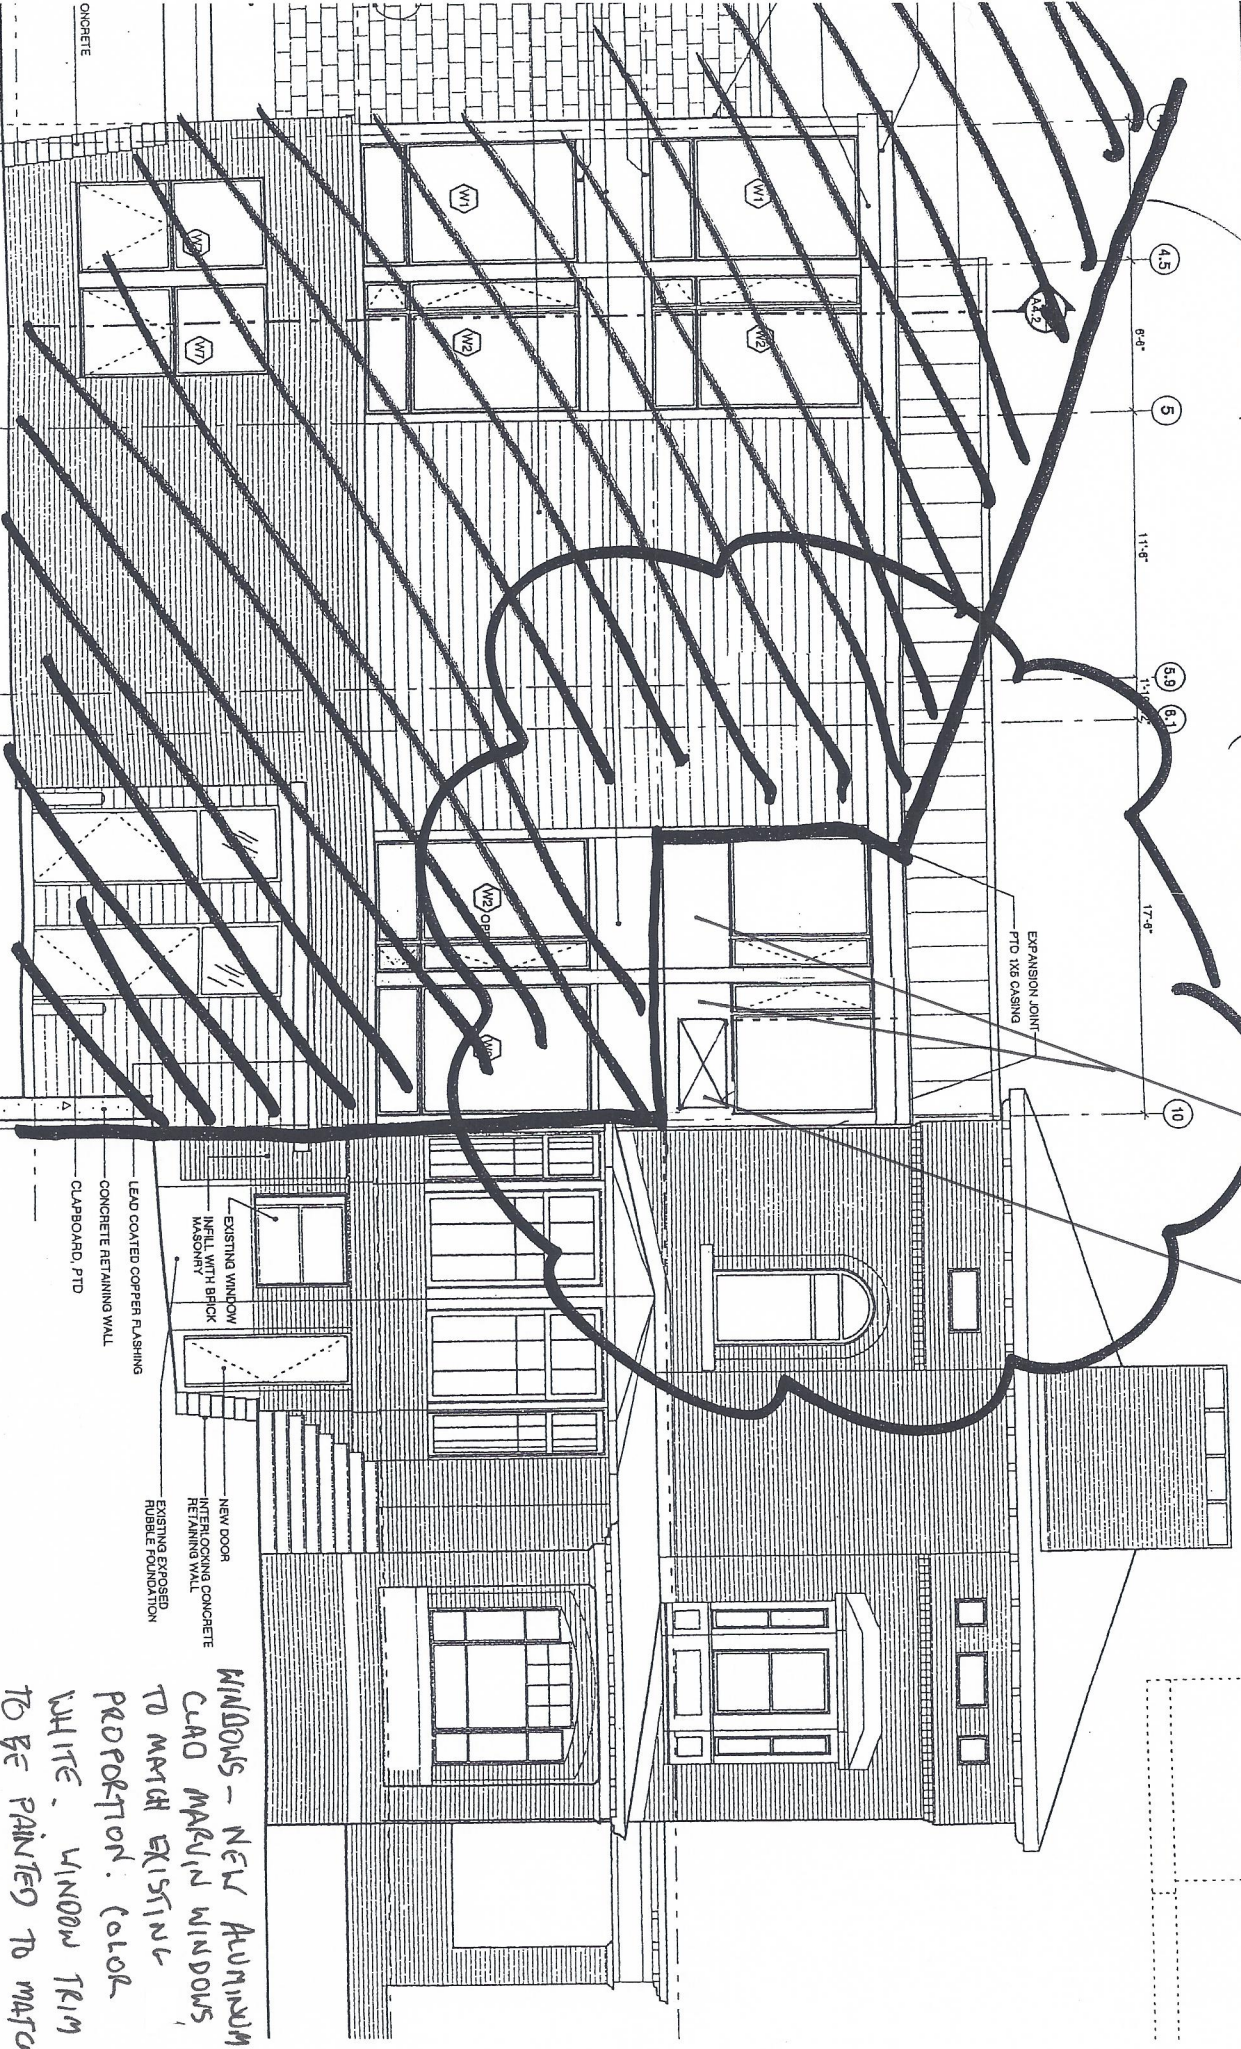

NEW DOOR
INTERLOCKING CONCRETE RETAINING WALL
EXISTING EXPOSED RUBBLE FOUNDATION

EXISTING WINDOW INFILL WITH BRICK MASONRY

LEAD COATED COPPER FLASHINGS
CONCRETE RETAINING WALL
CLAPBOARD, PTD

WINDOWS - NEW ALUMINUM CLAD MARLIN WINDOWS, TO MATCH EXISTING PROPORTION. COLOR WHITE. WINDOW TRIM TO BE PAINTED TO MATCH

Wayfielte School - Art Center Window Modification

PROPOSED WORK