


WORK DONE IN PHASE II OF THE ARTS CENTER (2007)

REMOVE EXISTING SPANDREL WINDOWS

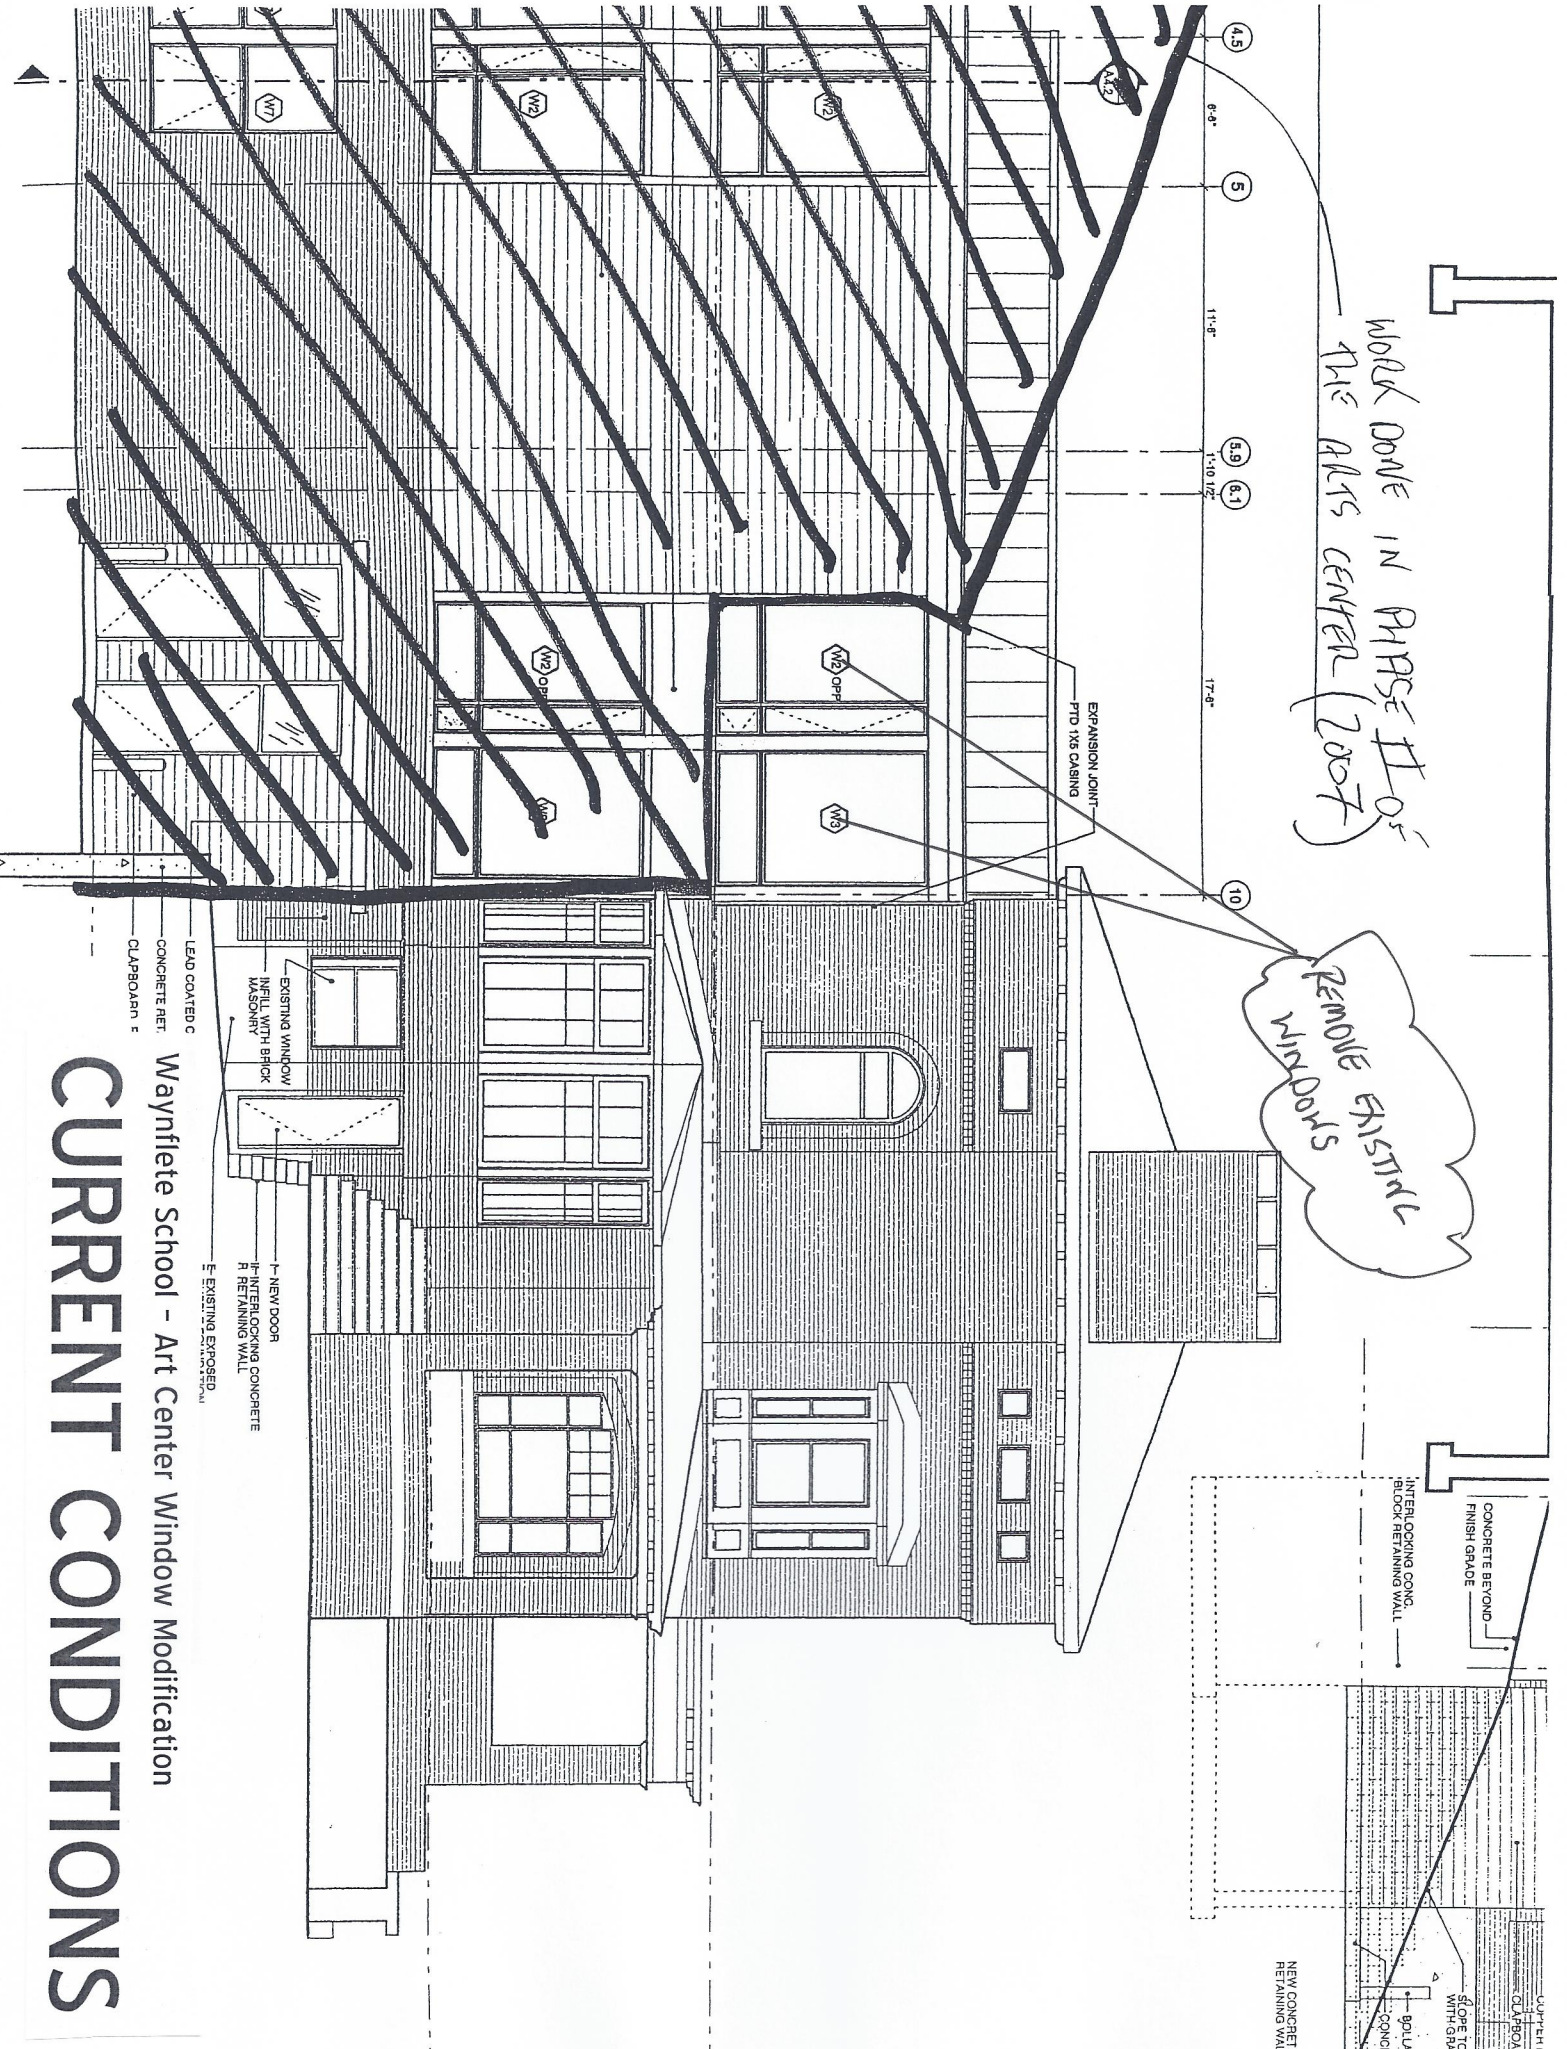

Waynflete School - Art Center Window Modification

CURRENT CONDITIONS