
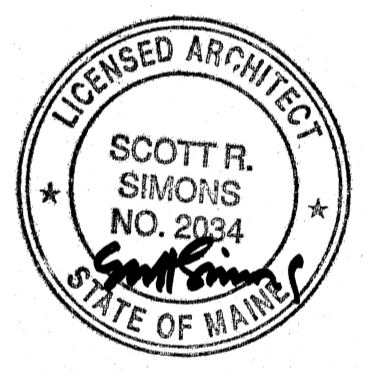
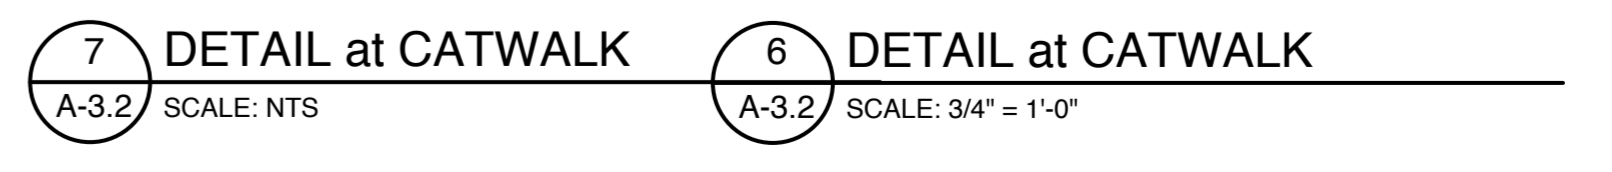
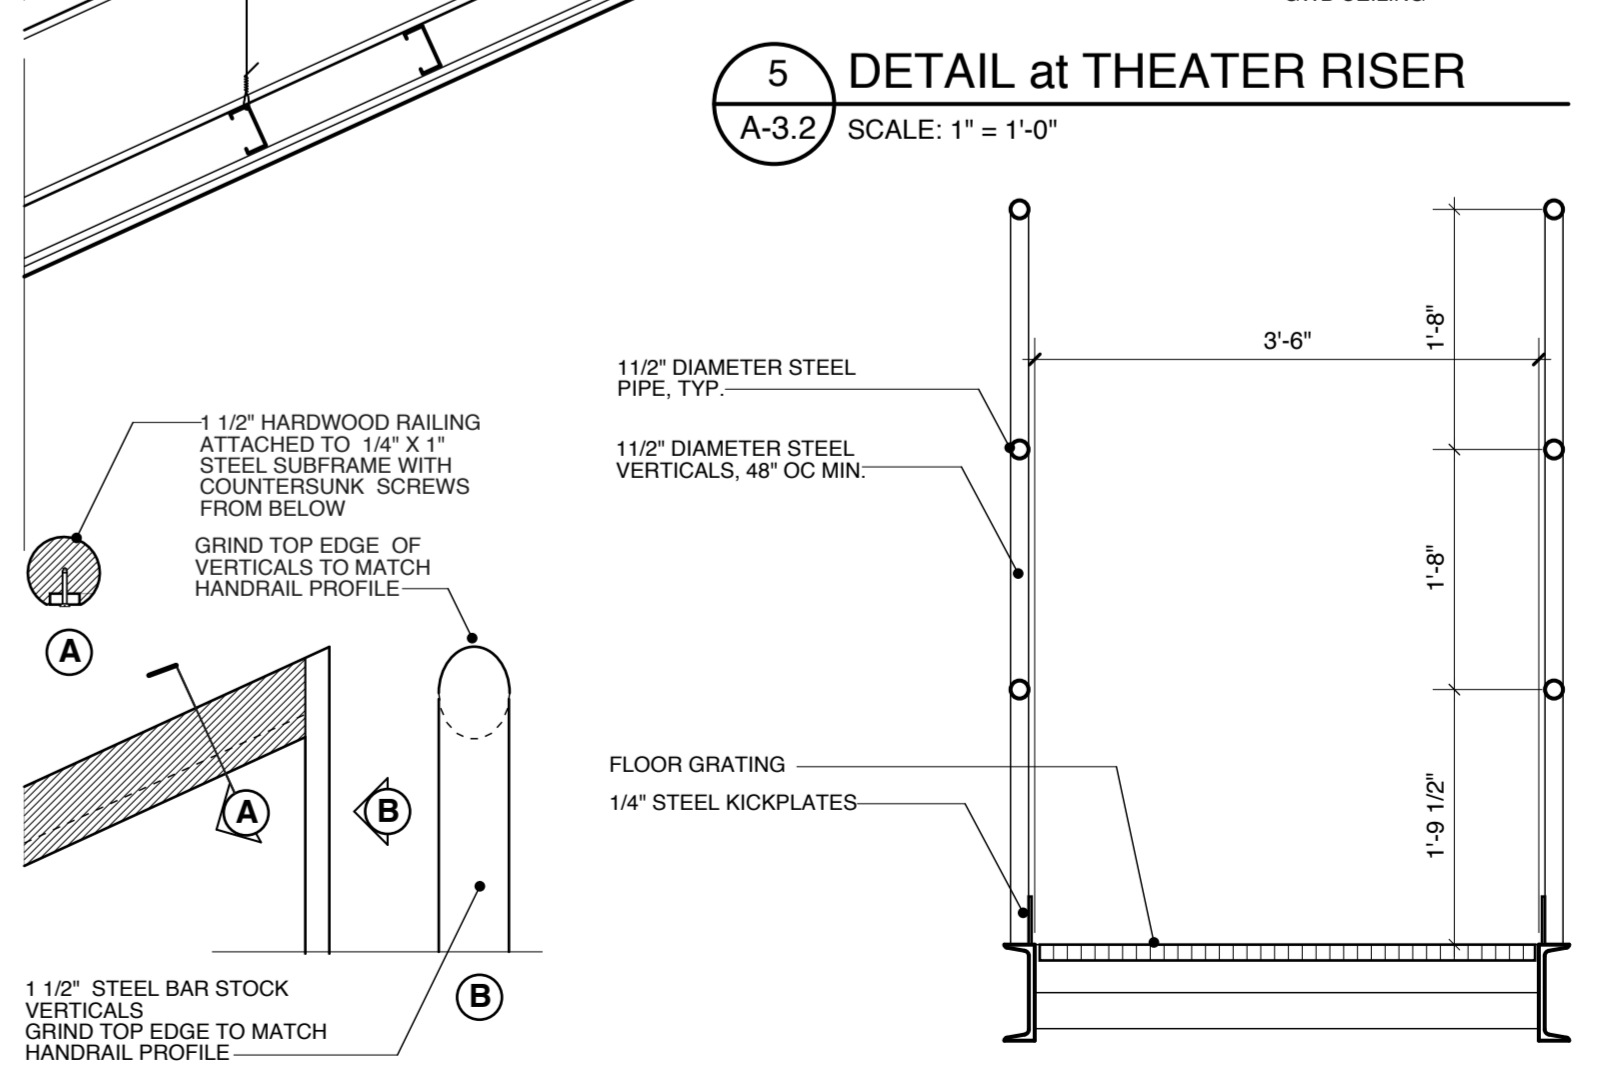
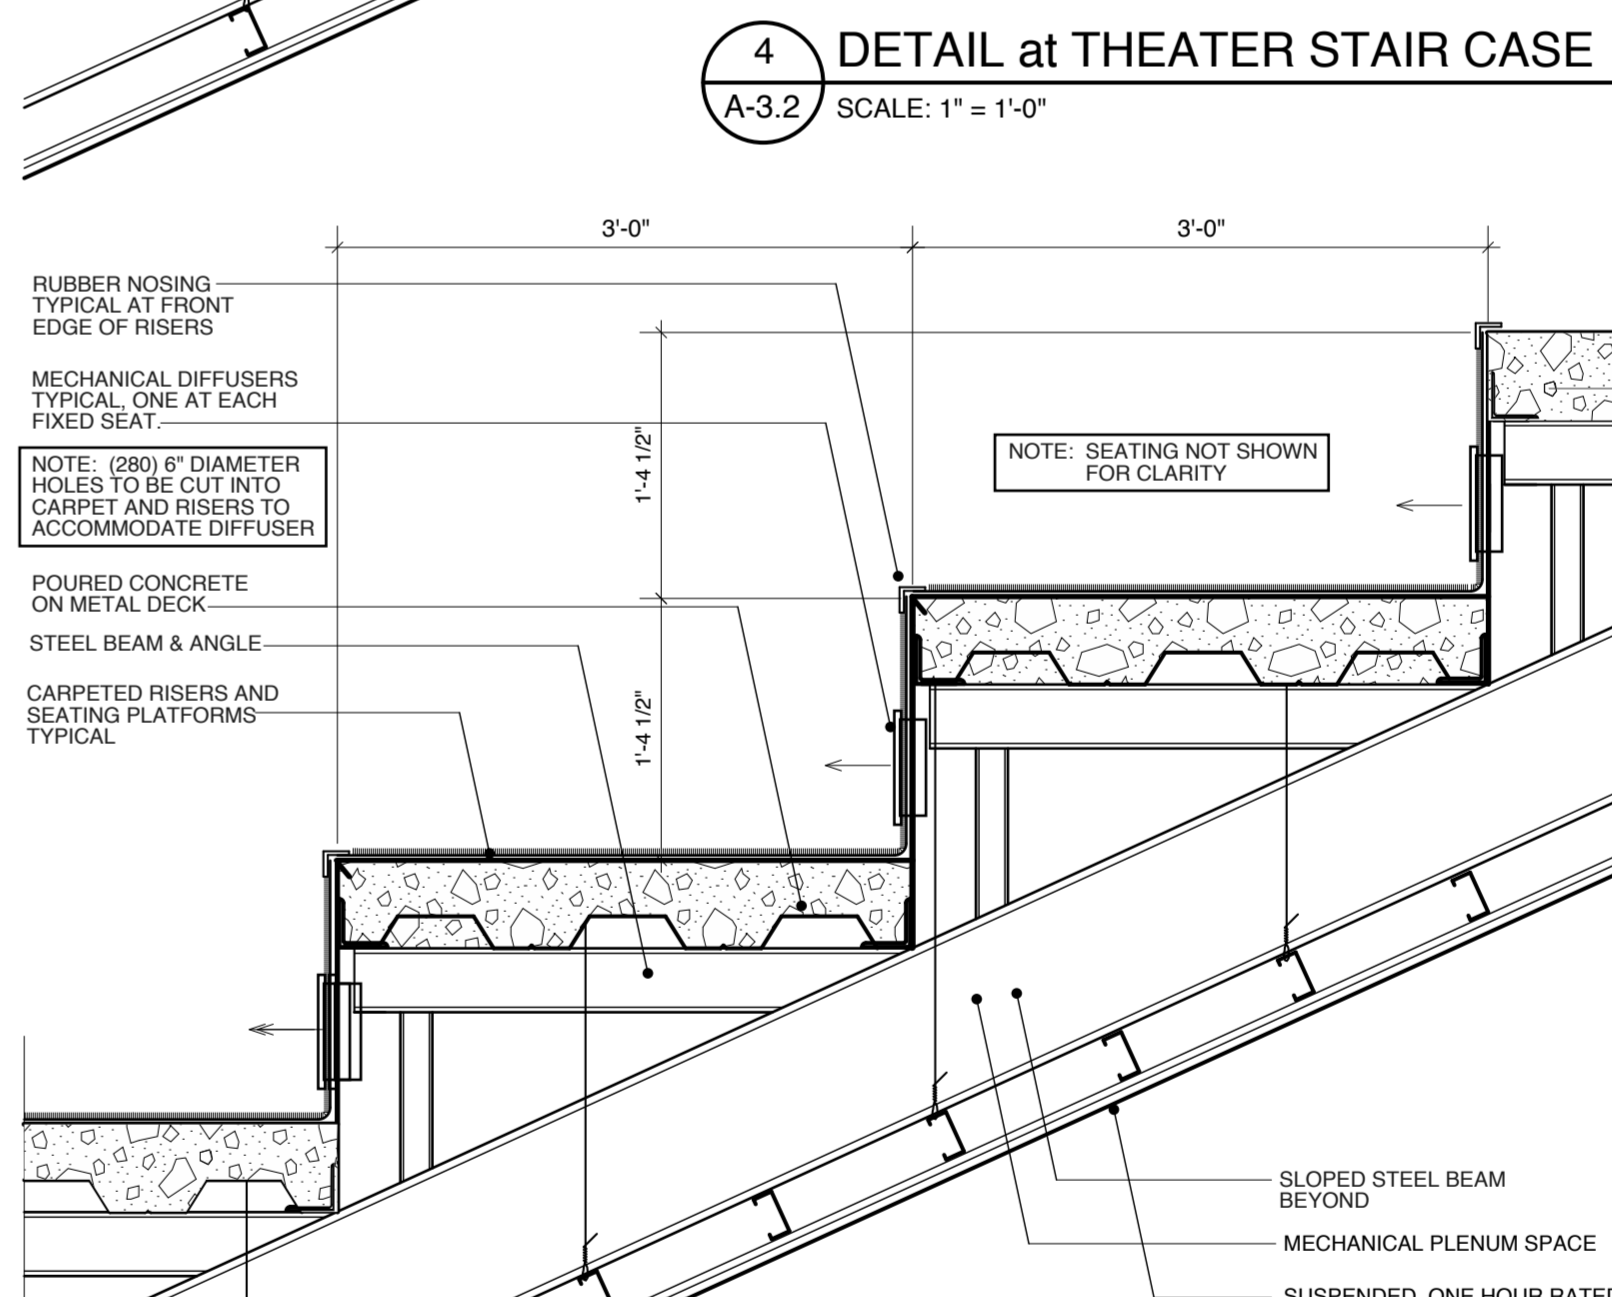
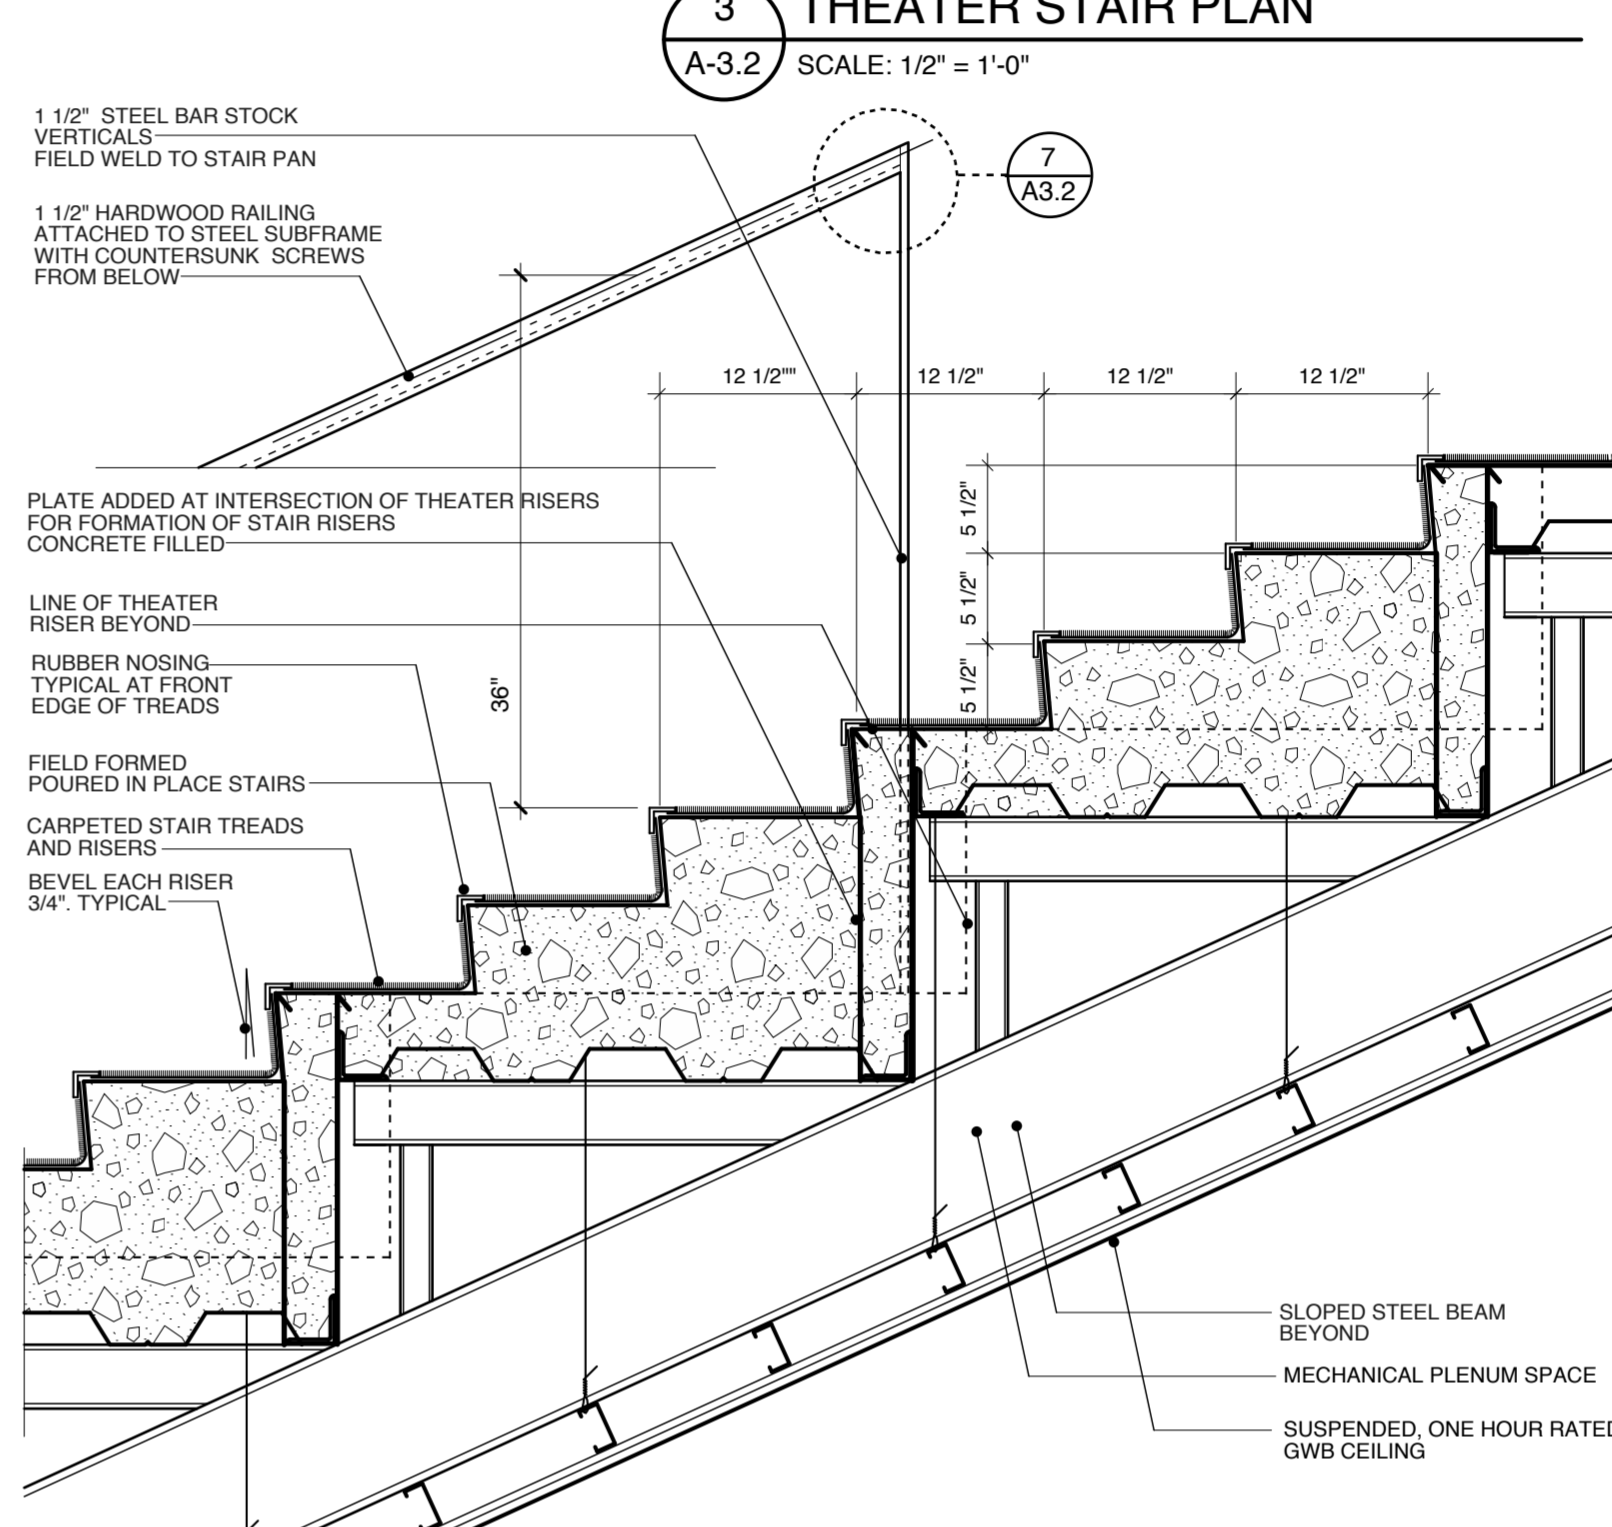


MATERIALS LEGEND

- EXISTING CONSTRUCTION
- 5/8" HARDWOOD VENEER PLYWOOD CLASS B RATING ON 1/2" PLYWOOD
- 1 1/4" FABRIC COVERED ACOUSTIC WALL PANELS

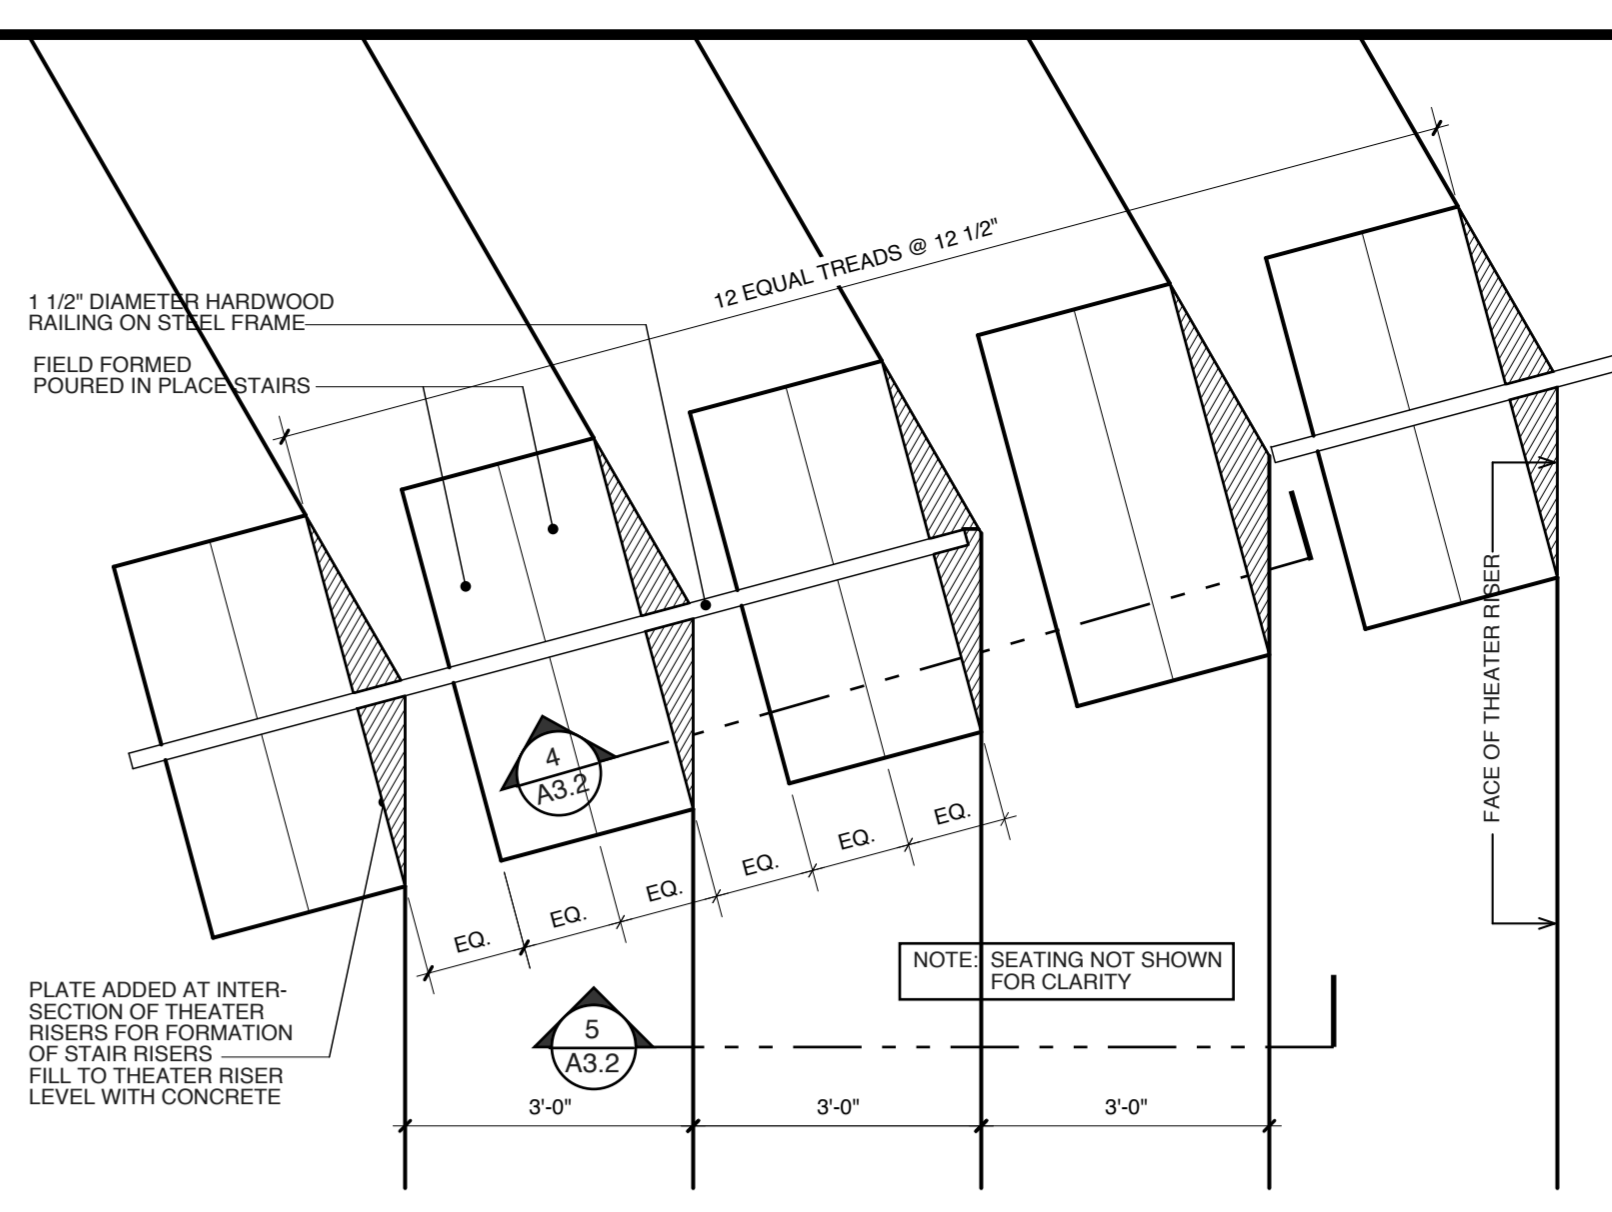

75 York Street
Portland, Maine 04101
phone 207 772 4656
fax 207 828 4656

THIS DRAWING IS THE PROPERTY OF SCOTT SIMONS ARCHITECTS AND IS NOT TO BE COPIED OR REPRODUCED IN PART OR WHOLE.

PROJECT
WAYNFLETE ARTS CENTER PHASE TWO
ADDITION/ RENOVATION
360 SPRING STREET
PORTLAND, ME

TITLE
ENLARGED BUILDING SECTIONS

STATUS: ISSUED FOR BIDDING
CONSTRUCTION DOCUMENTS

DATE: 09.07.2007 **REVISION /DATE:**

PROJECT NO: 2003-0040.00 **DRAWN BY:**

2007 © Scott Simons Architects
DWG NO. **A-3.2**