



1 BUILDING SECTION
SCALE: 1/4" = 1'-0"

MATERIALS LEGEND


[Pattern]	EXISTING CONSTRUCTION
[Pattern]	5/8" HARDWOOD VENEER PLYWOOD CLASS B RATING ON 1/2" PLYWOOD
[Pattern]	1 1/4" FABRIC COVERED ACQUSTIC WALL PANELS

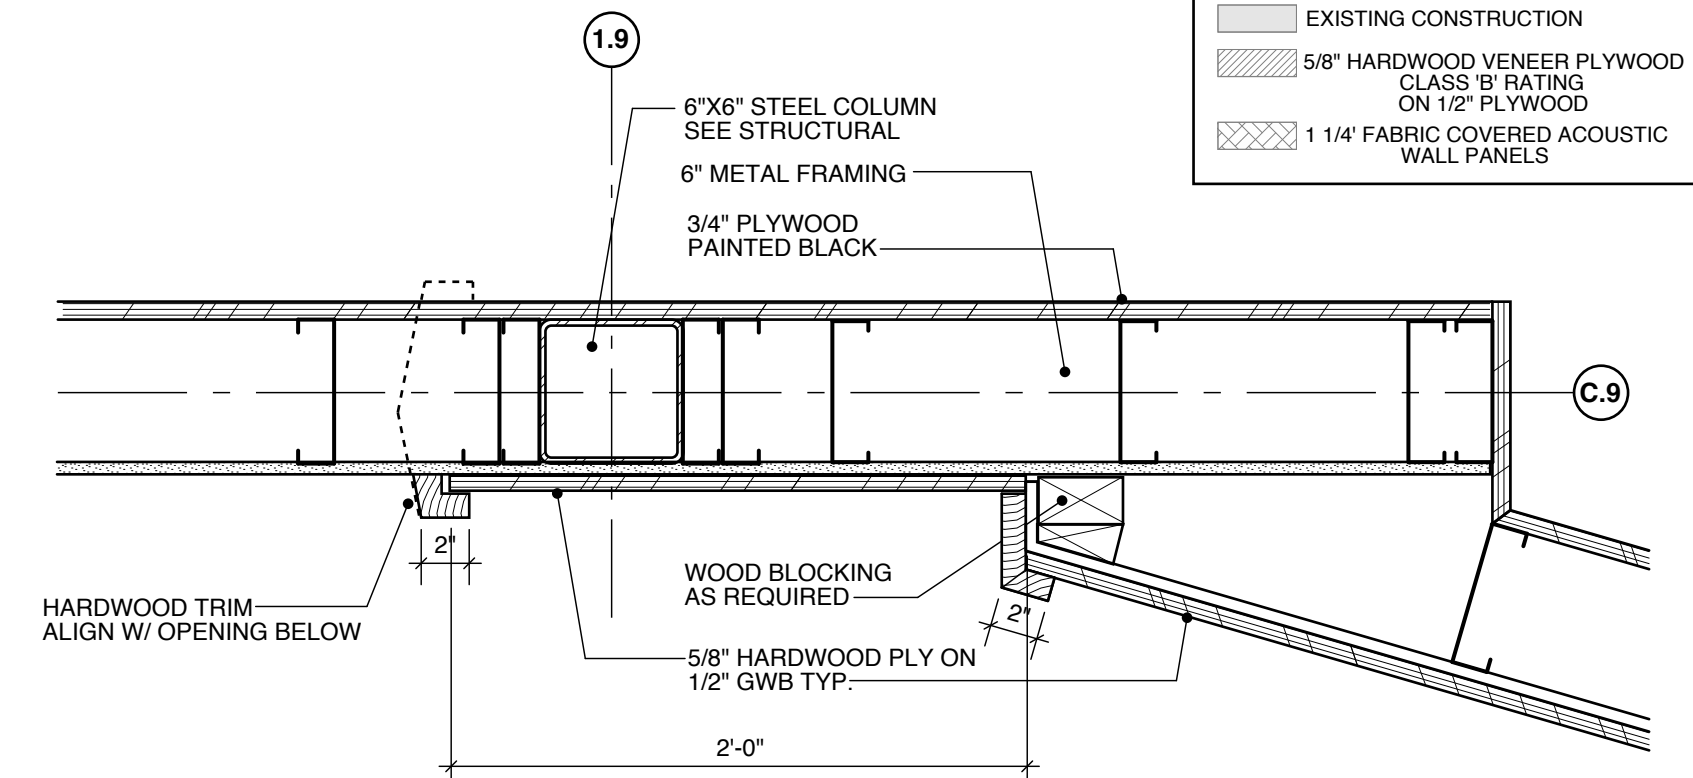


7 PLAN DETAIL: JAMBS ABOVE PROSCENIUM OPENING
SCALE: 1 1/2" = 1'-0"

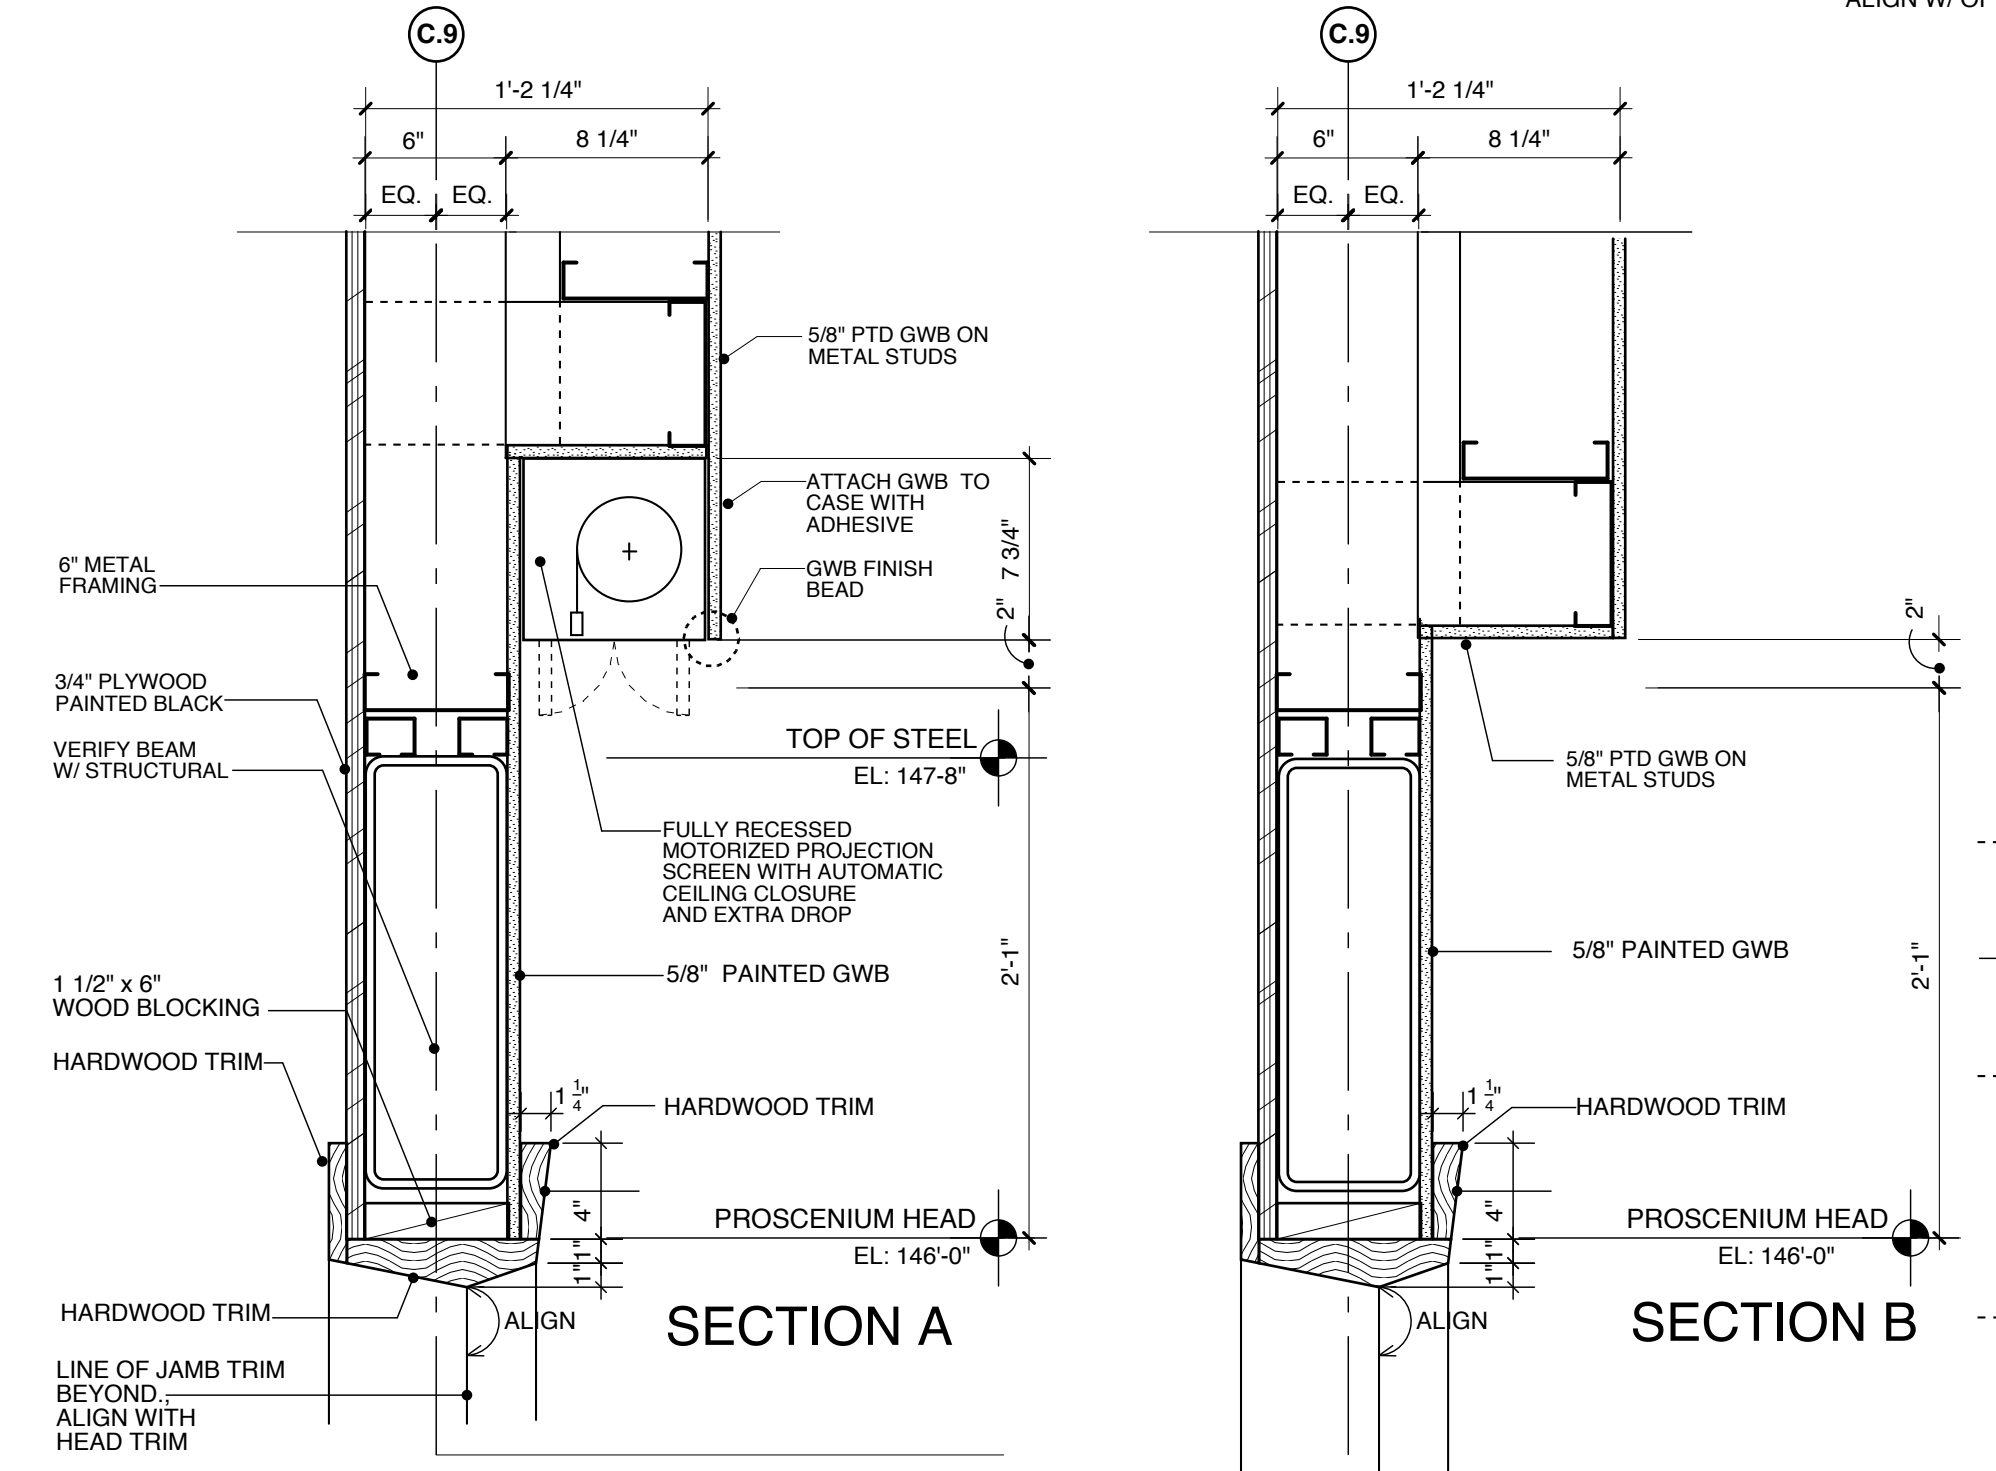


8 SECTION DETAIL: HEAD @ PROSCENIUM OPENING
SCALE: 1 1/2" = 1'-0"

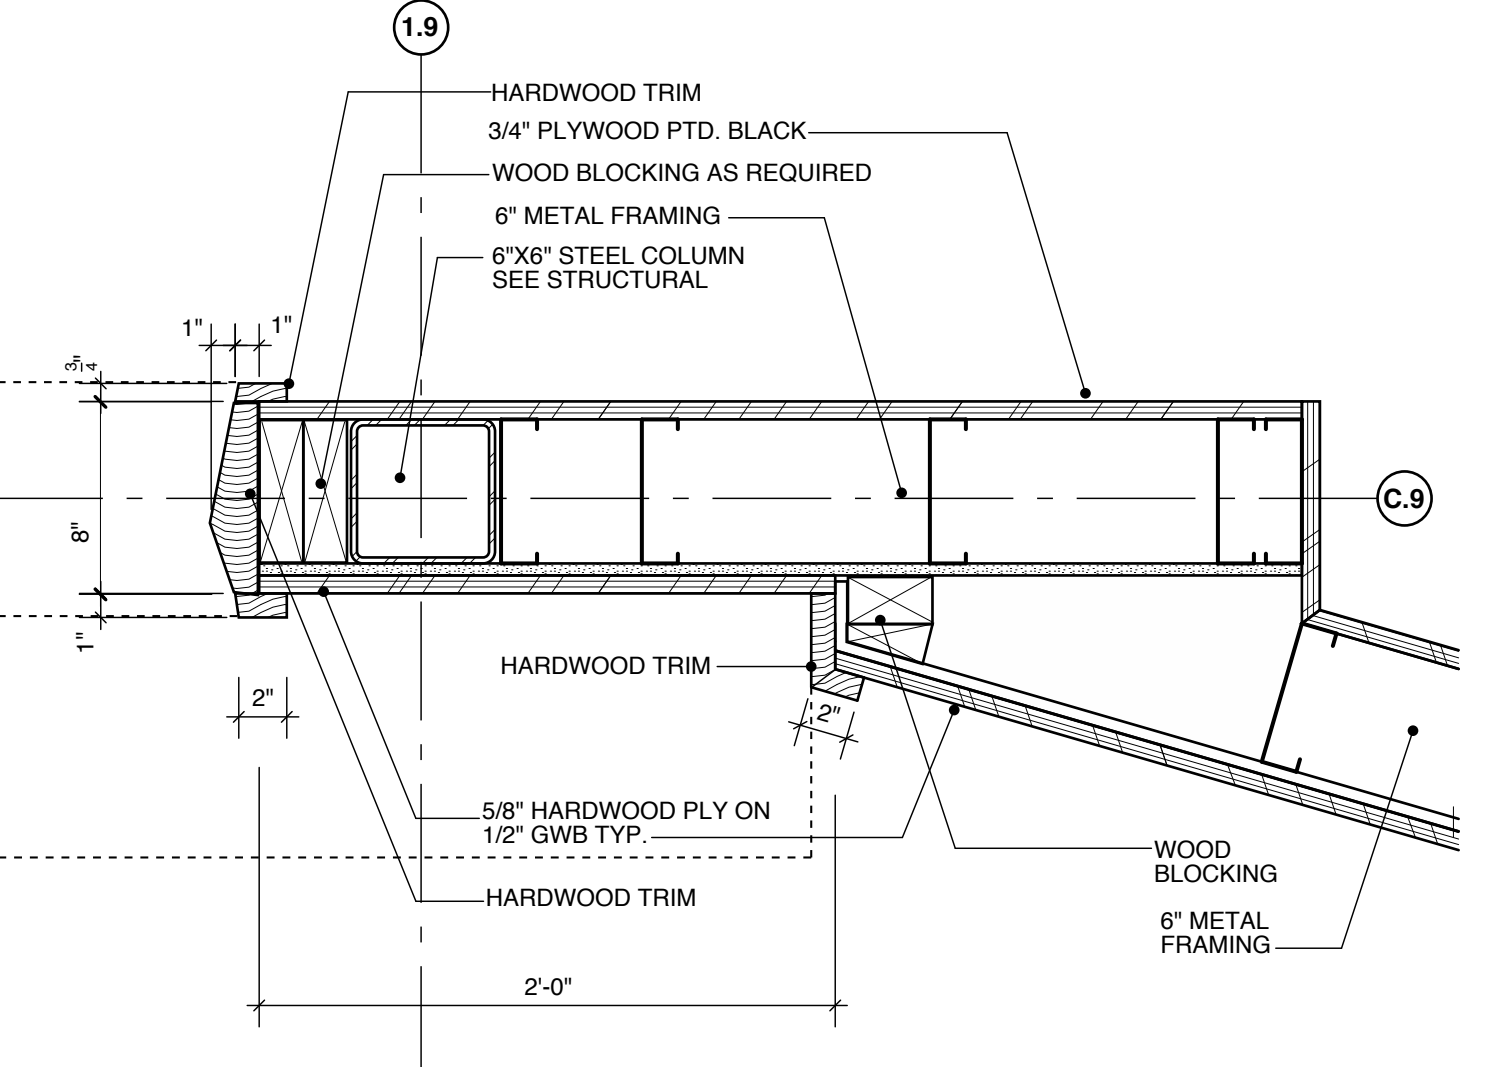


6 PLAN DETAIL: JAMBS @ PROSCENIUM OPENING
SCALE: 1 1/2" = 1'-0"

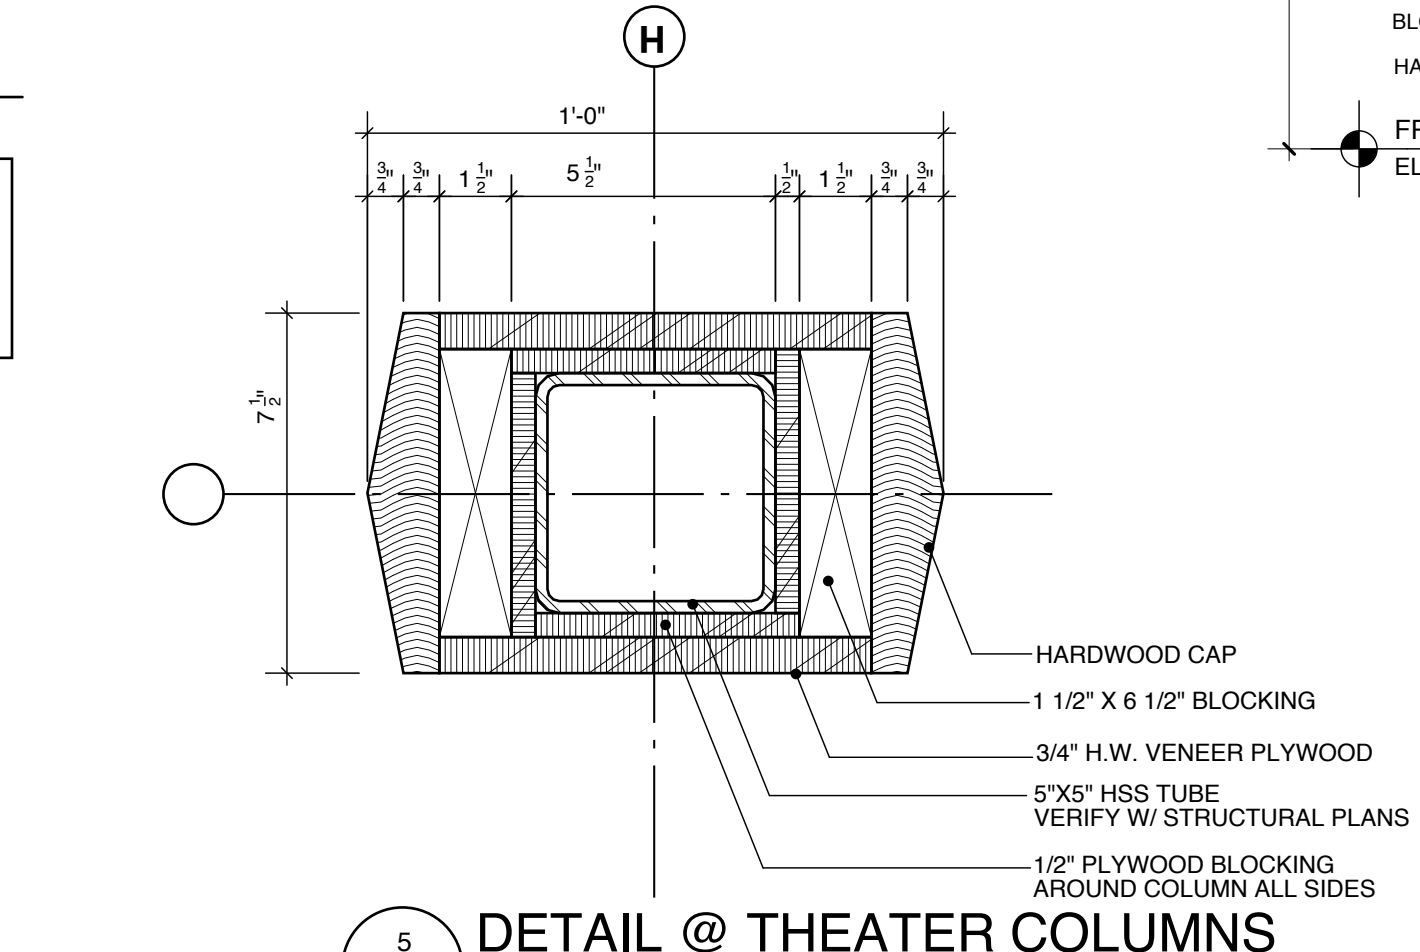


5 DETAIL @ THEATER COLUMNS
SCALE: 3" = 1'-0"

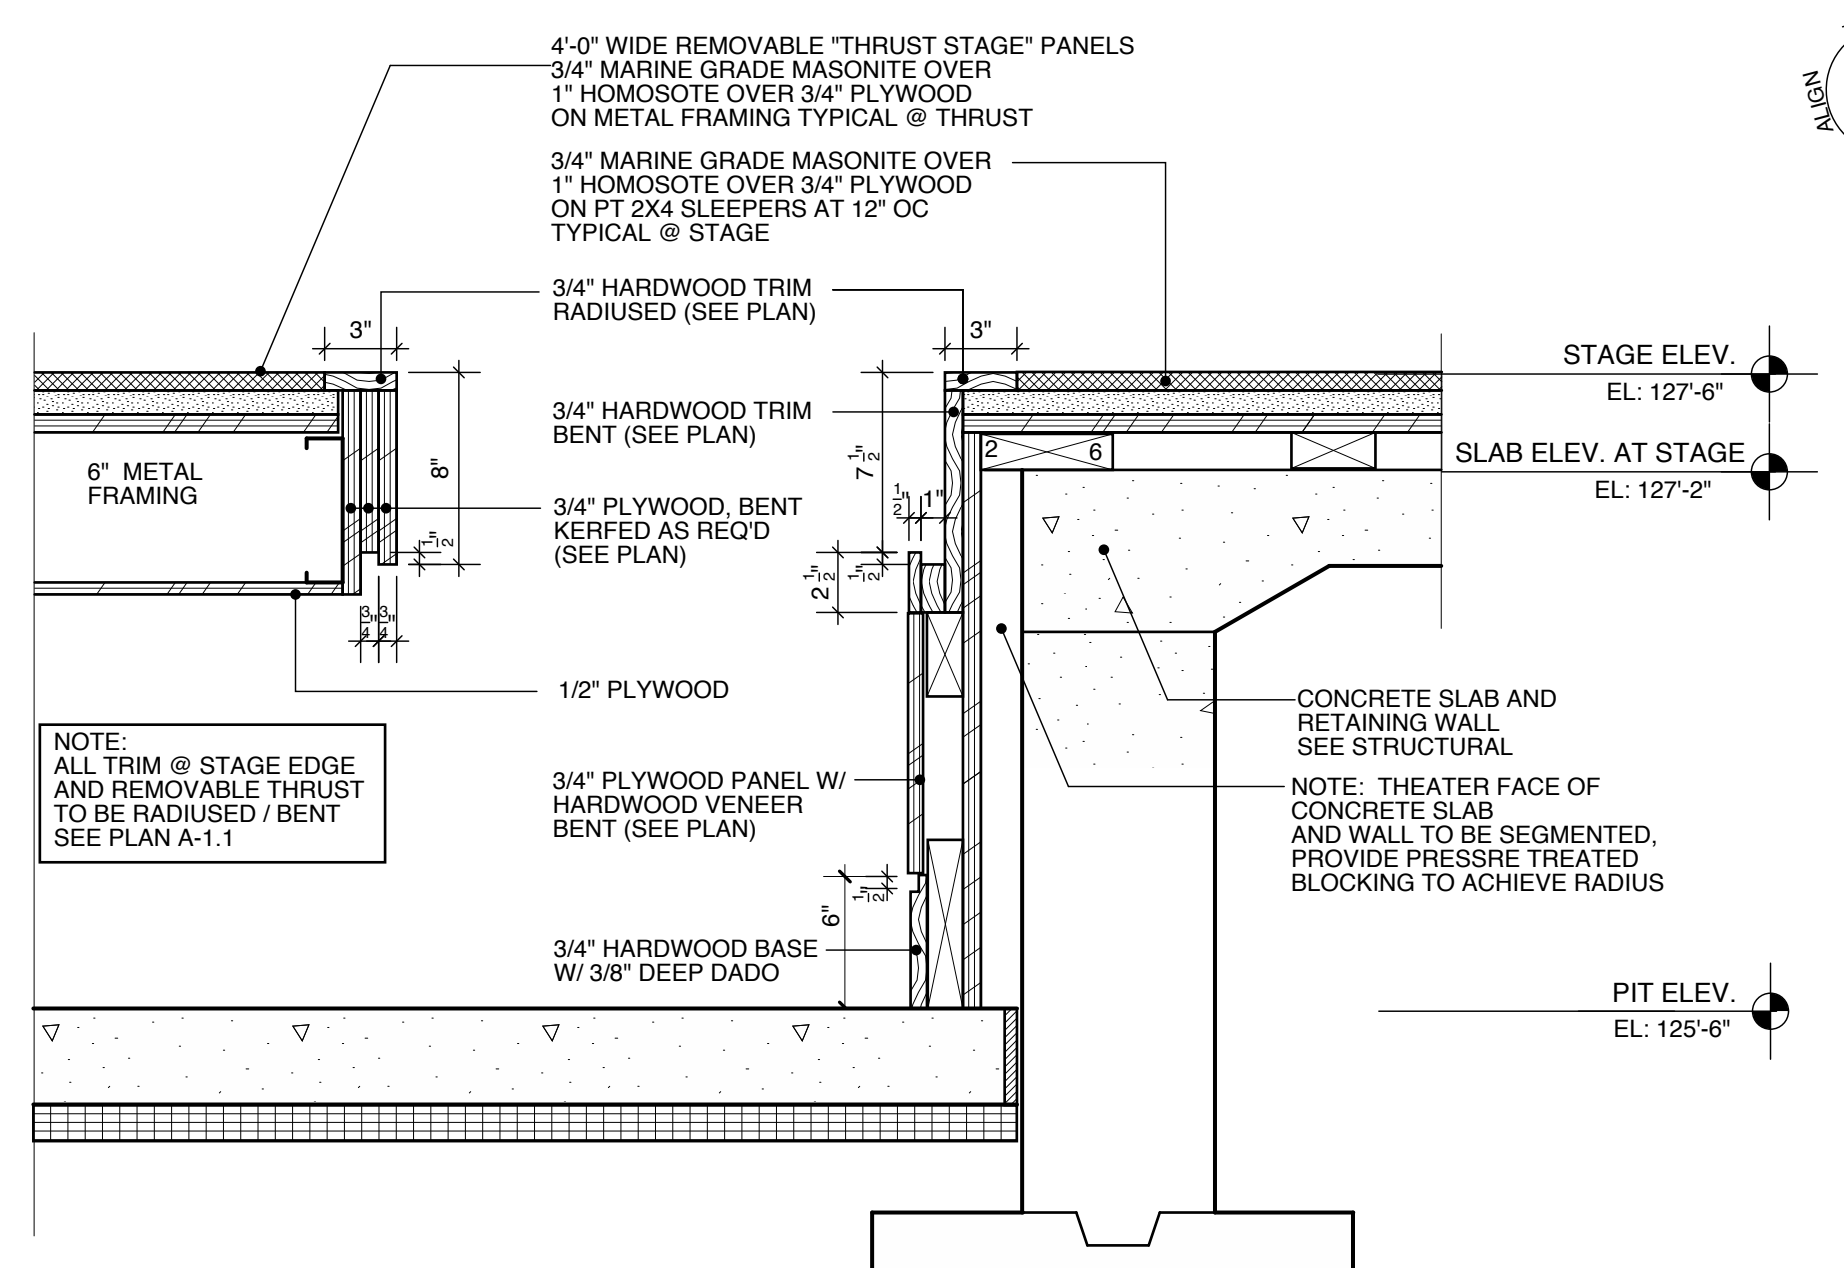


9 SECTION DETAIL AT FRONT EDGE OF STAGE AND REMOVABLE THRUST STAGE SECTIONS
SCALE: 1 1/2" = 1'-0"

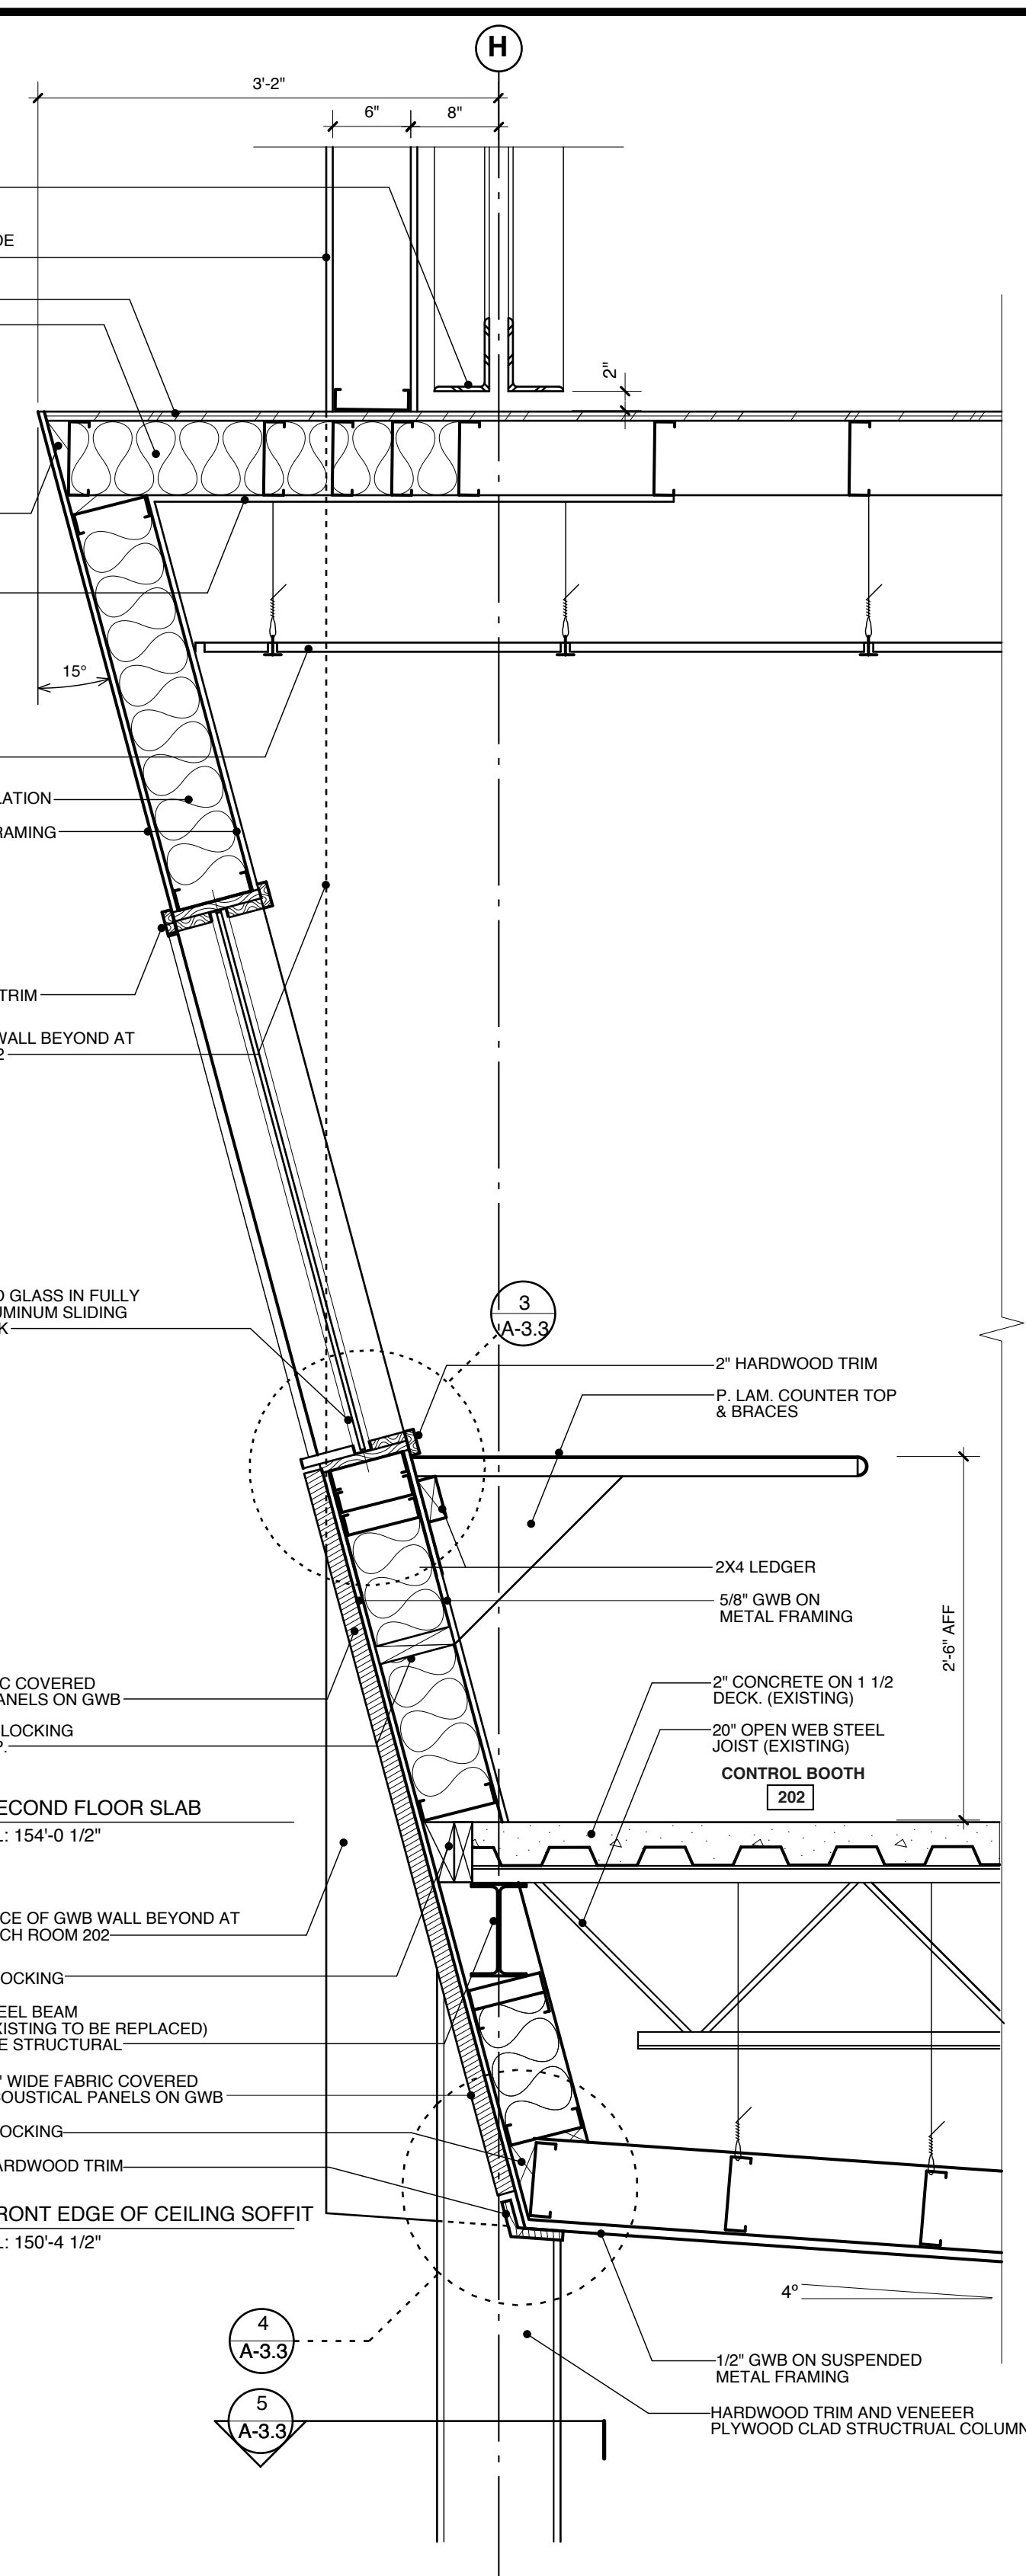


2 SECTION DETAIL @ CONTROL BOOTH [201]
SCALE: 3/4" = 1'-0"

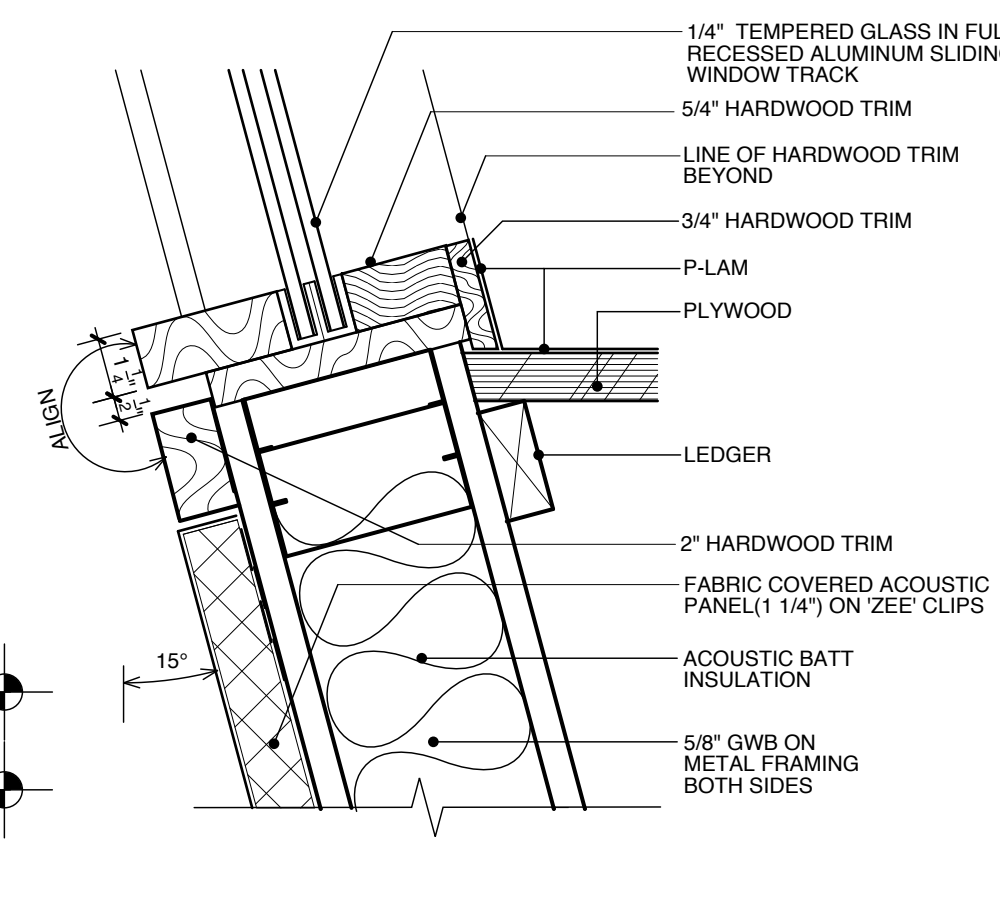

3 DETAIL @ SILL
SCALE: 3" = 1'-0"

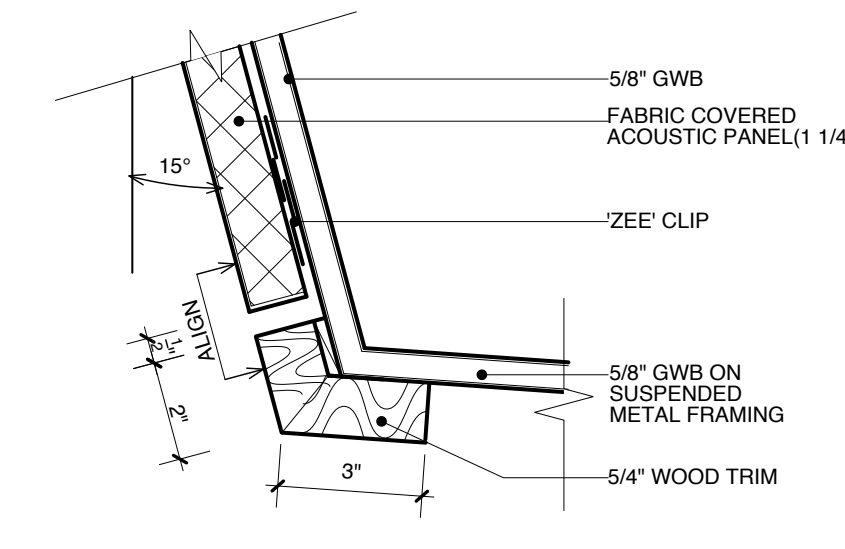

4 DETAIL
SCALE: 3" = 1'-0"

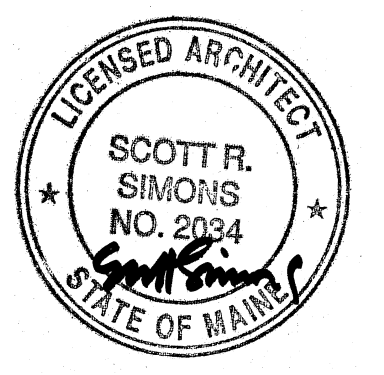

75 York Street
Portland, Maine 04101
phone 207.772.4656
fax 207.828.4656

THIS DRAWING IS THE PROPERTY OF SCOTT SIMONS ARCHITECTS AND IS NOT TO BE COPIED OR REPRODUCED IN PART OR WHOLE.

PROJECT

WAYNFLETE ARTS CENTER PHASE TWO

ADDITION/ RENOVATION
360 SPRING STREET
PORTLAND, ME

TITLE

ENLARGED BUILDING SECTIONS

STATUS: **ISSUED FOR BIDDING**
CONSTRUCTION DOCUMENTS

DATE: 09.07.2007 REVISION DATE:

PROJECT NO: 2003-0040.00 DRAWN BY:

2007 © Scott Simons Architects

DWG NO. **A-3.3**