




**1 DETAIL OUTRIGGER AND PARAPET WALL**  
SCALE: 1 1/2"=1'-0"

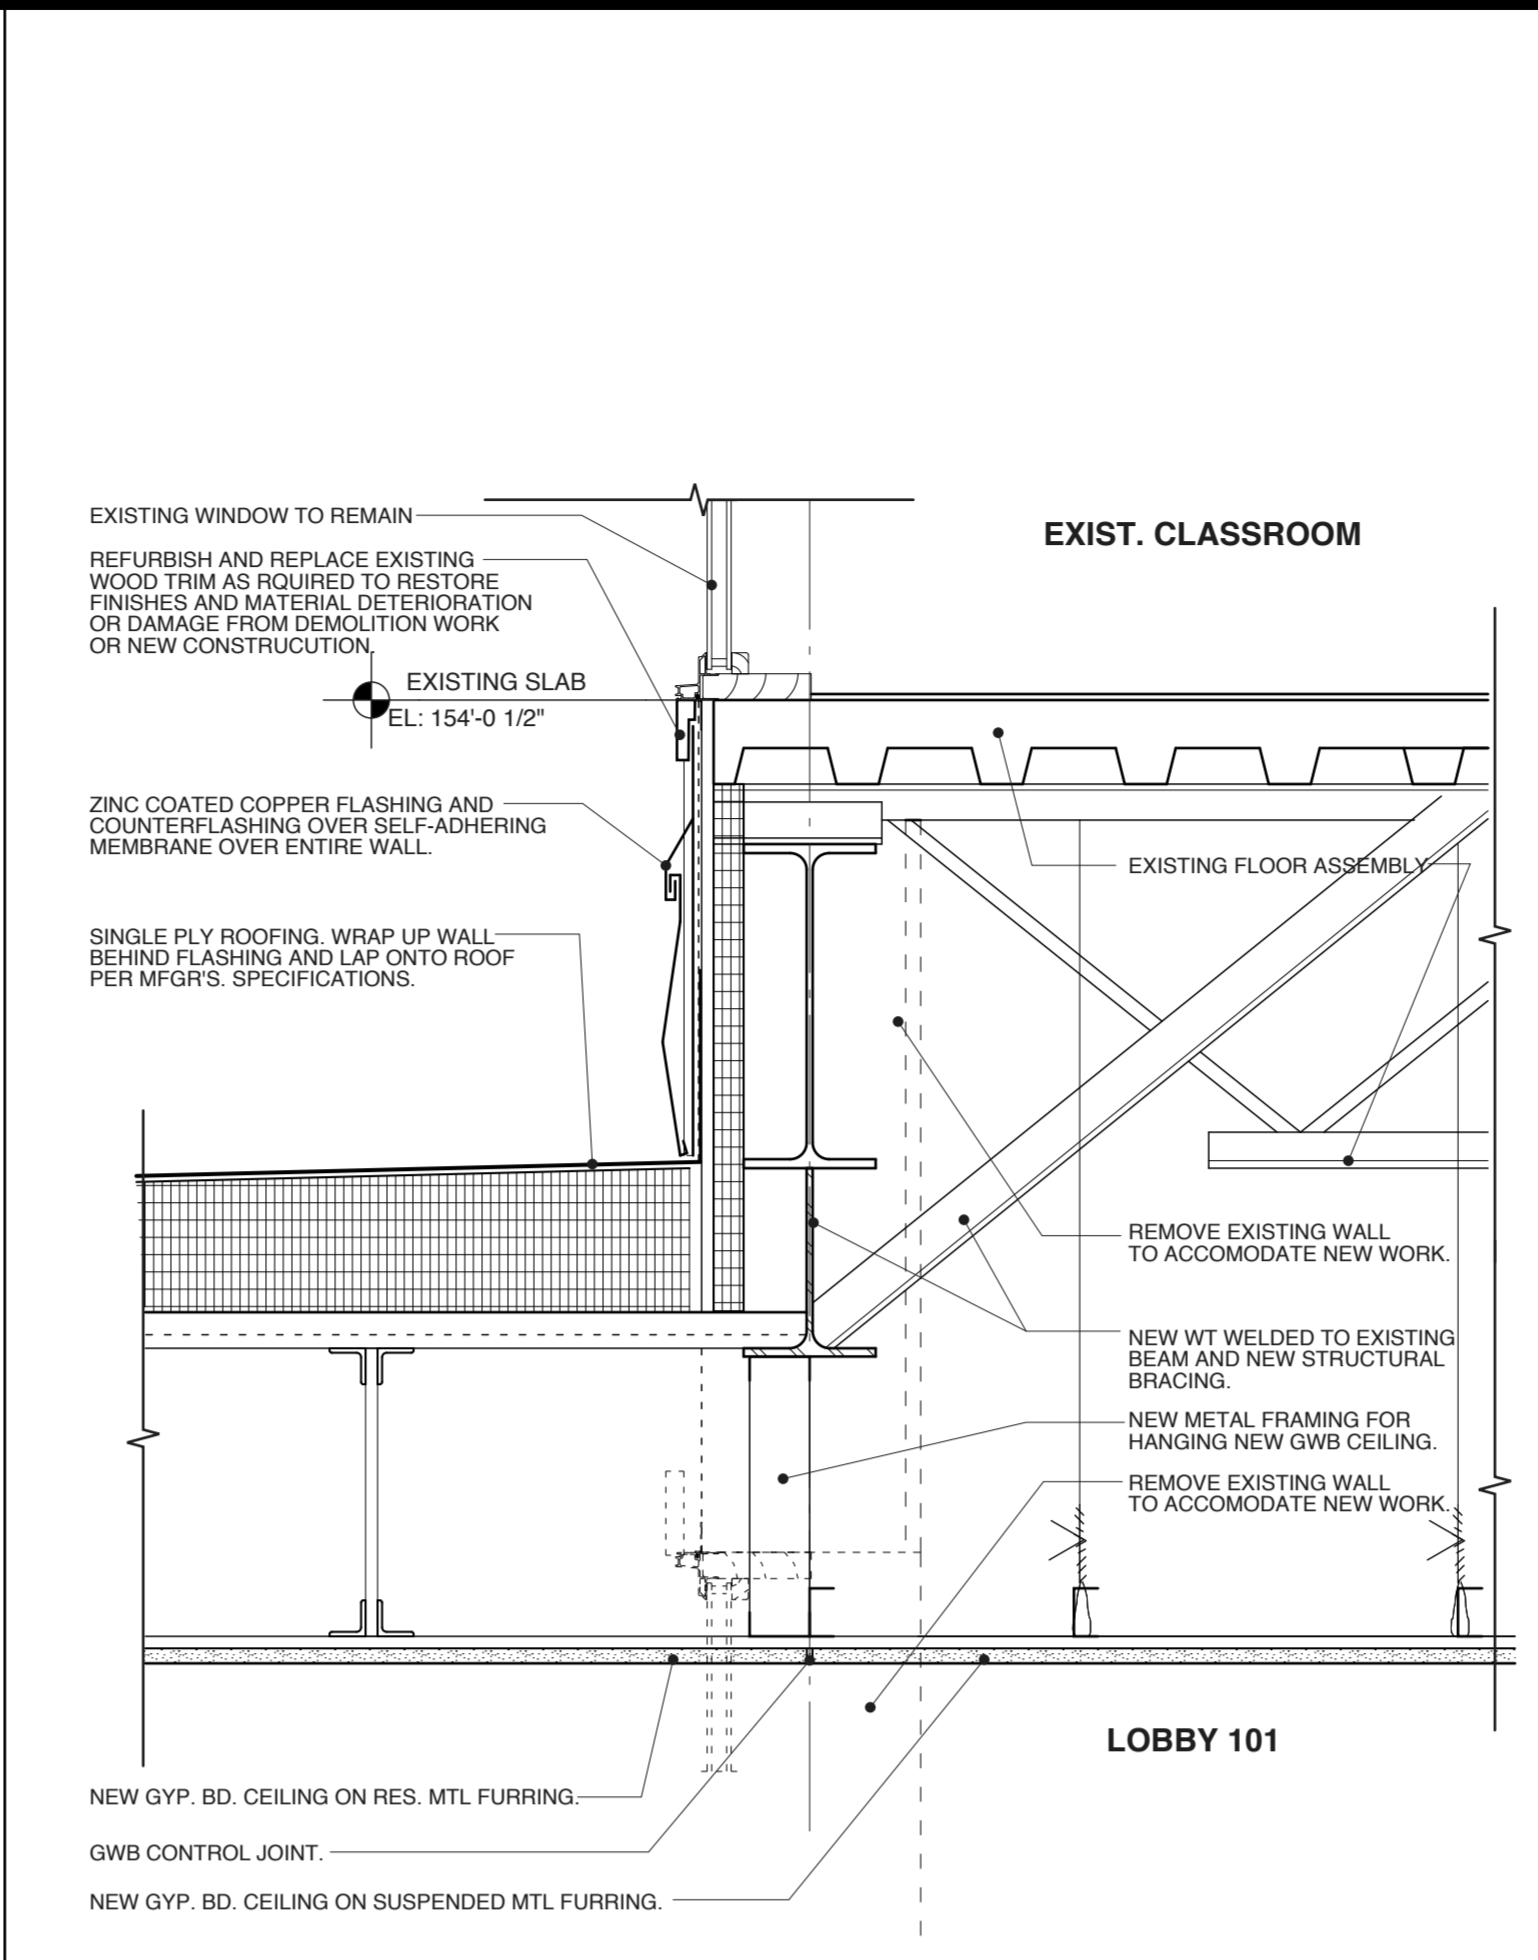


**2 DETAIL**  
SCALE: 1 1/2"=1'-0"

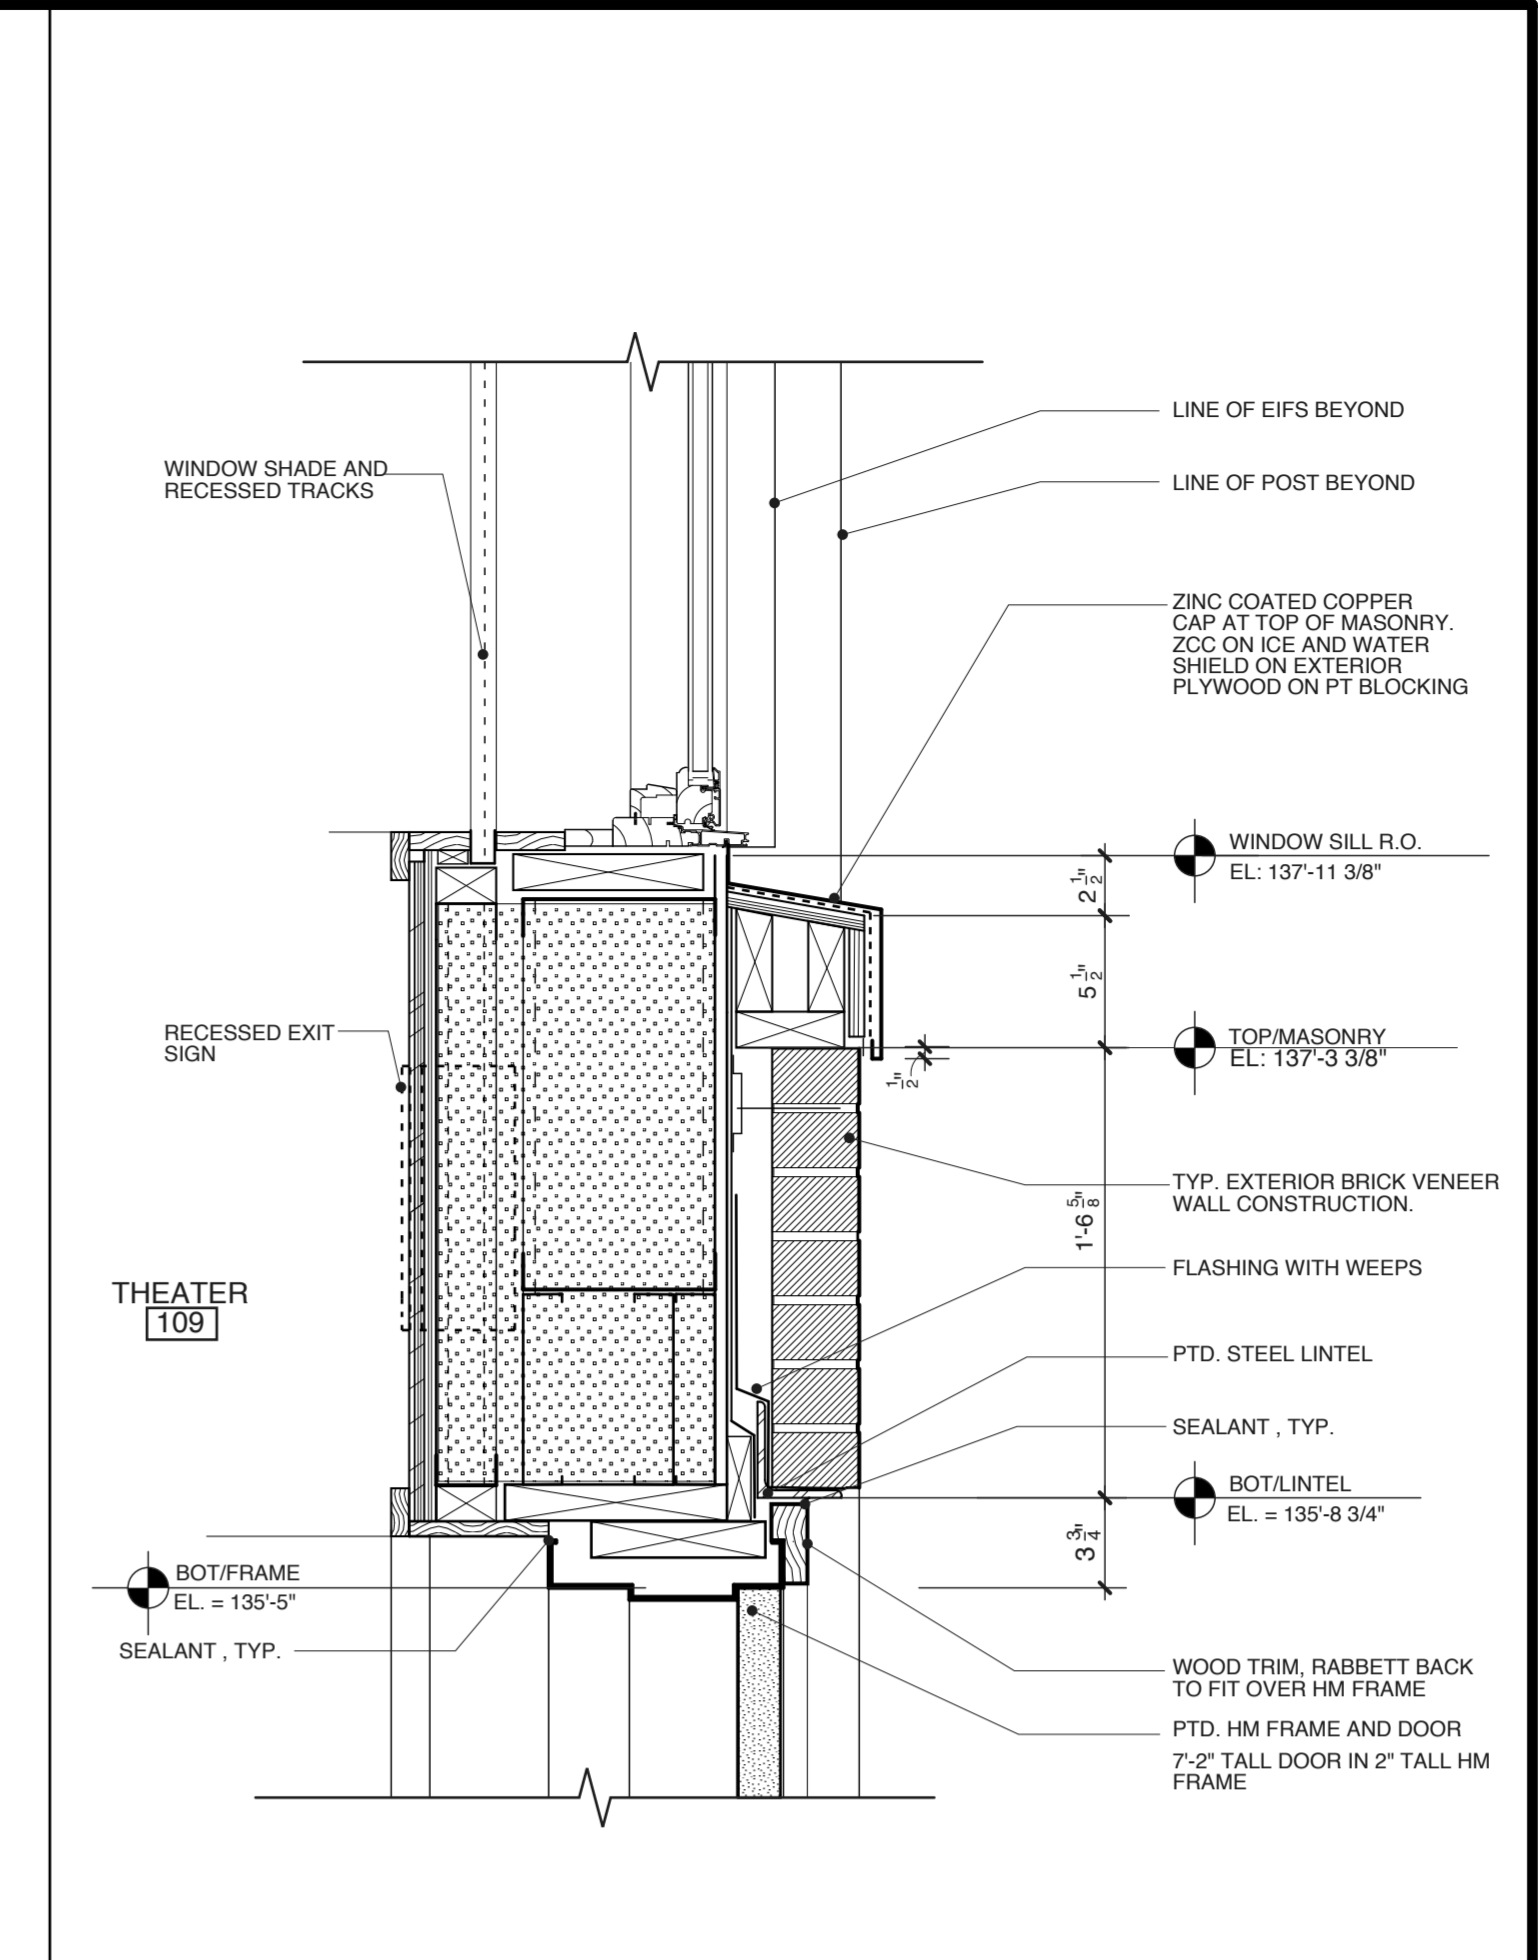


**3 SECTION DETAIL**  
SCALE: 1 1/2"=1'-0"

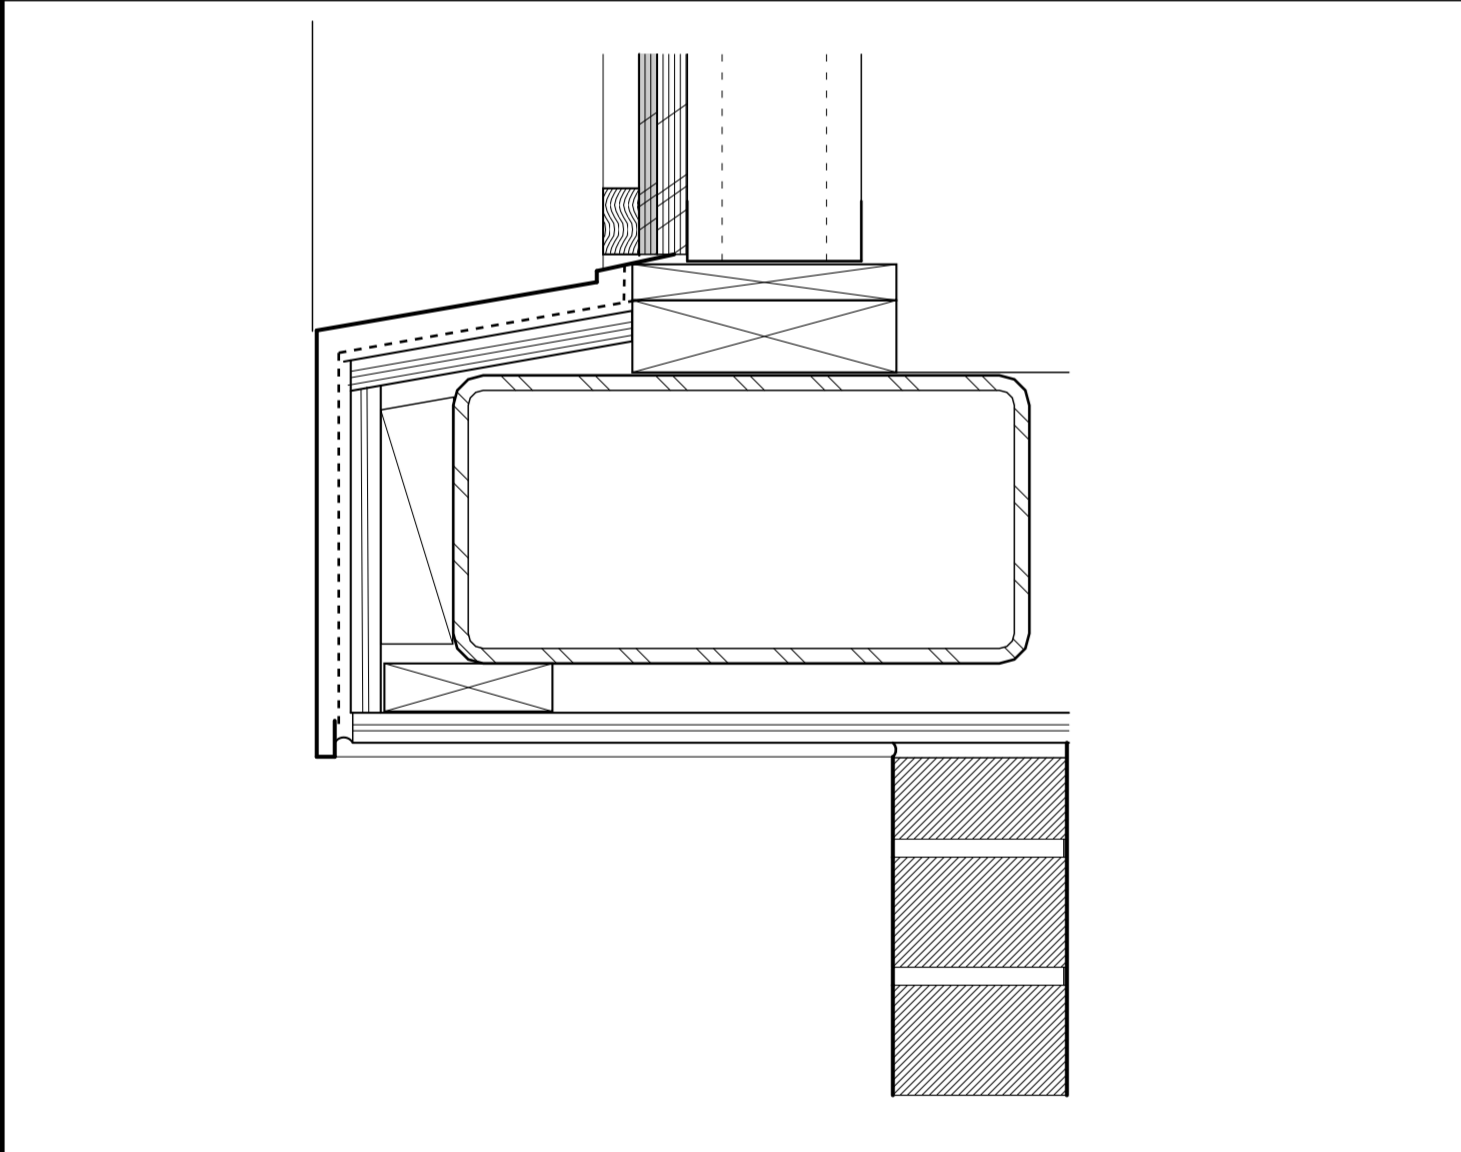


**4 DETAIL**  
SCALE: 3"=1'-0"

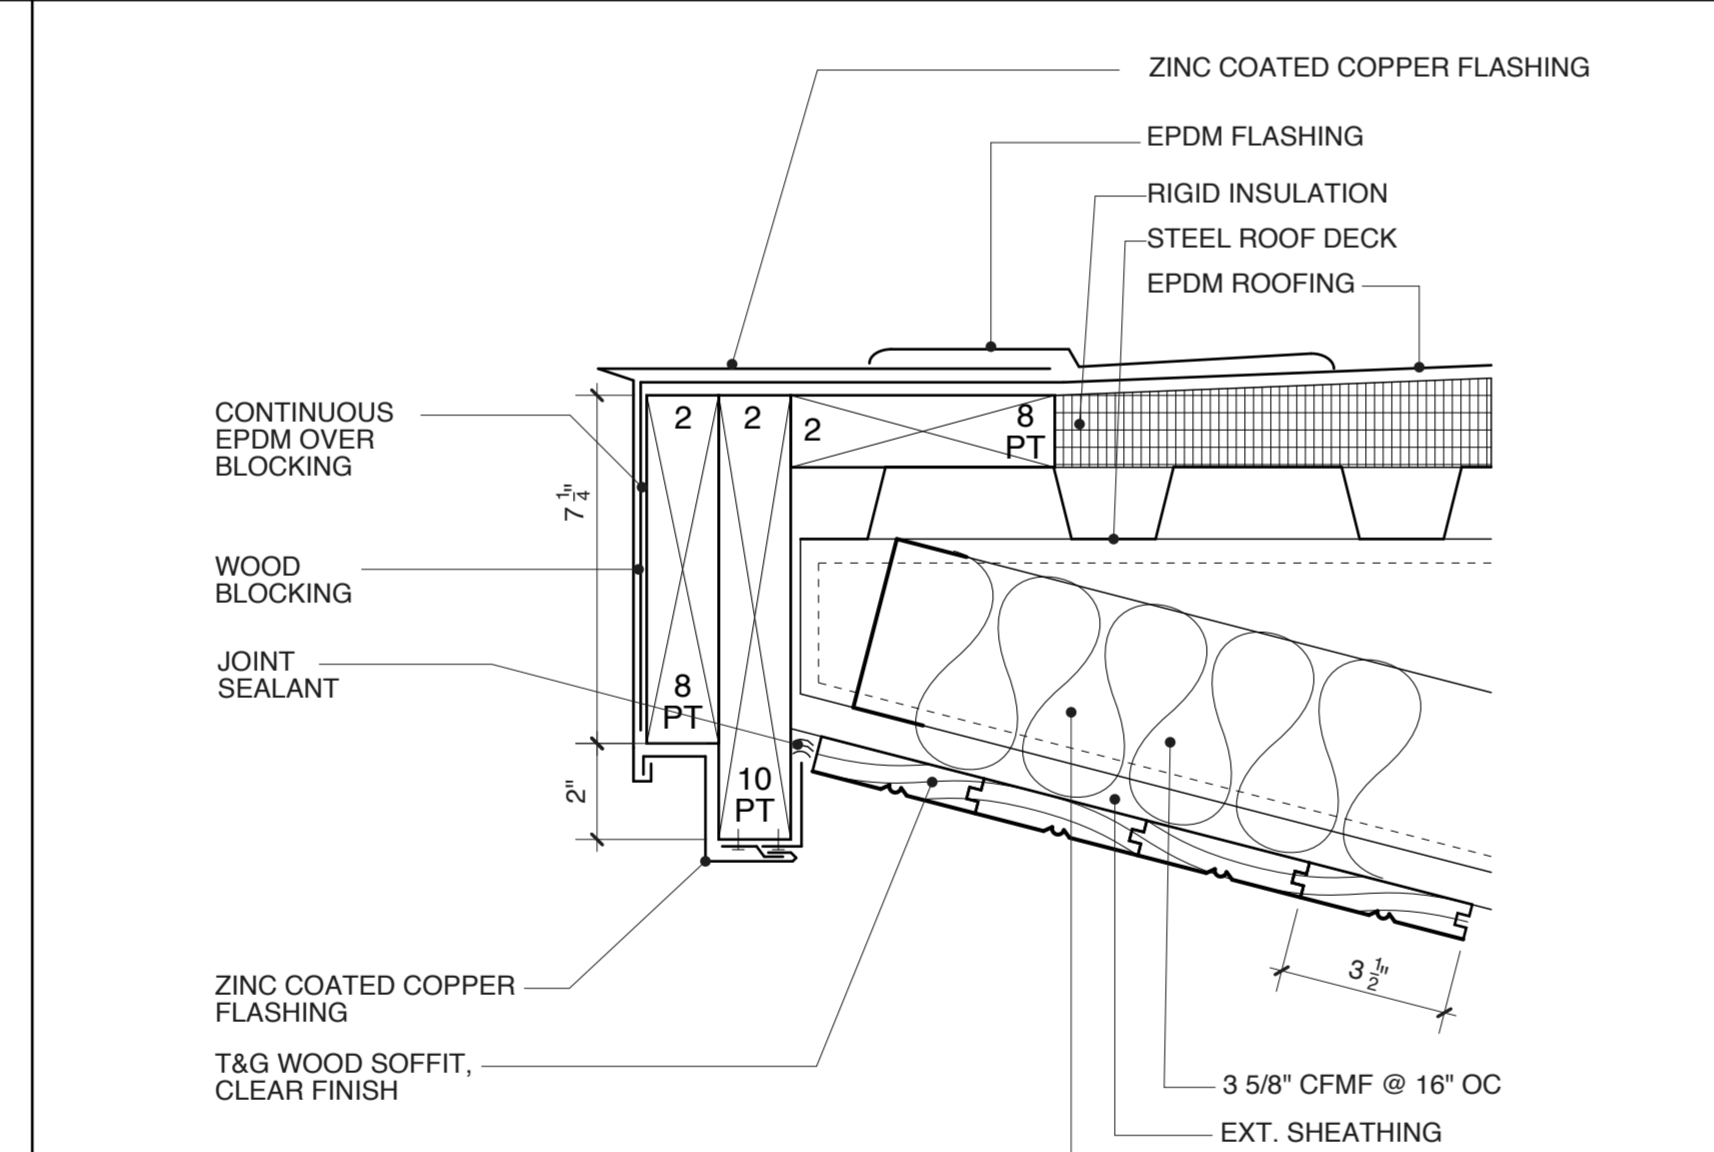


**5 ROOF EDGE DETAIL**  
SCALE: 3"=1'-0"

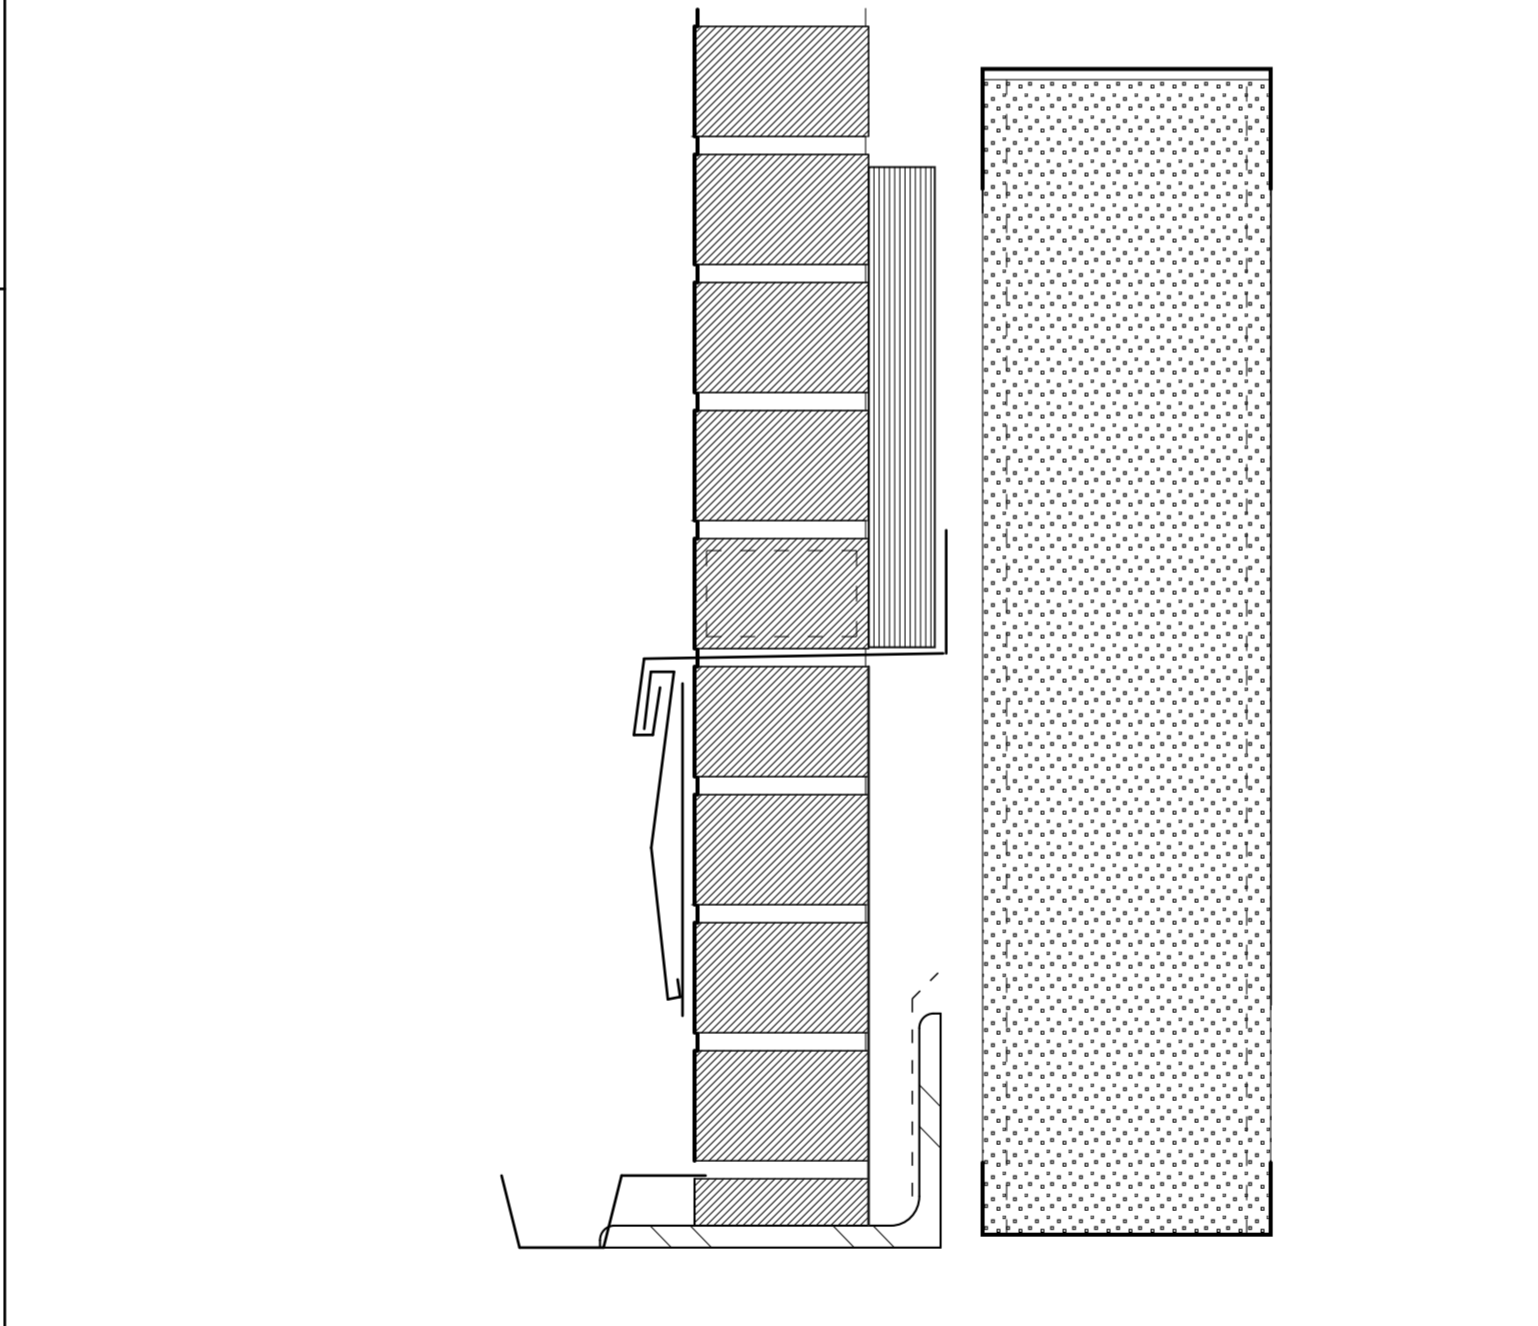

**6 DETAIL**  
SCALE: 3"=1'-0"

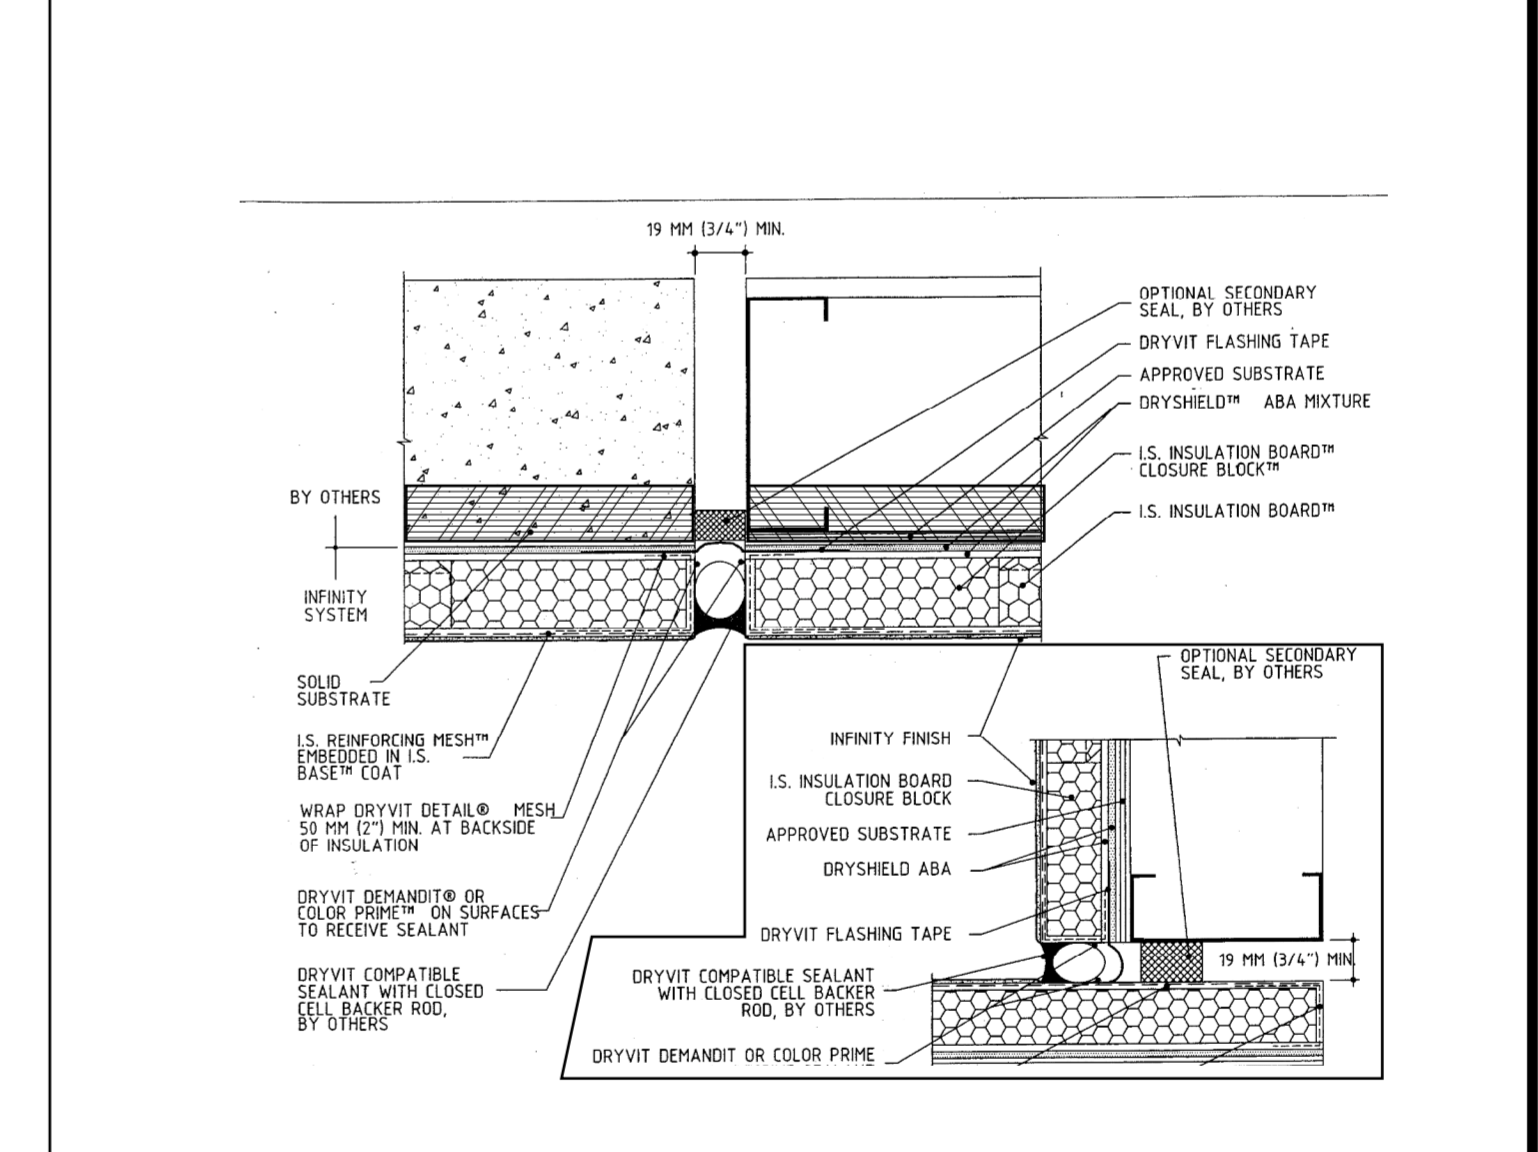


**7 TYPICAL EIFS DETAILS**  
SCALE: NOT TO SCALE

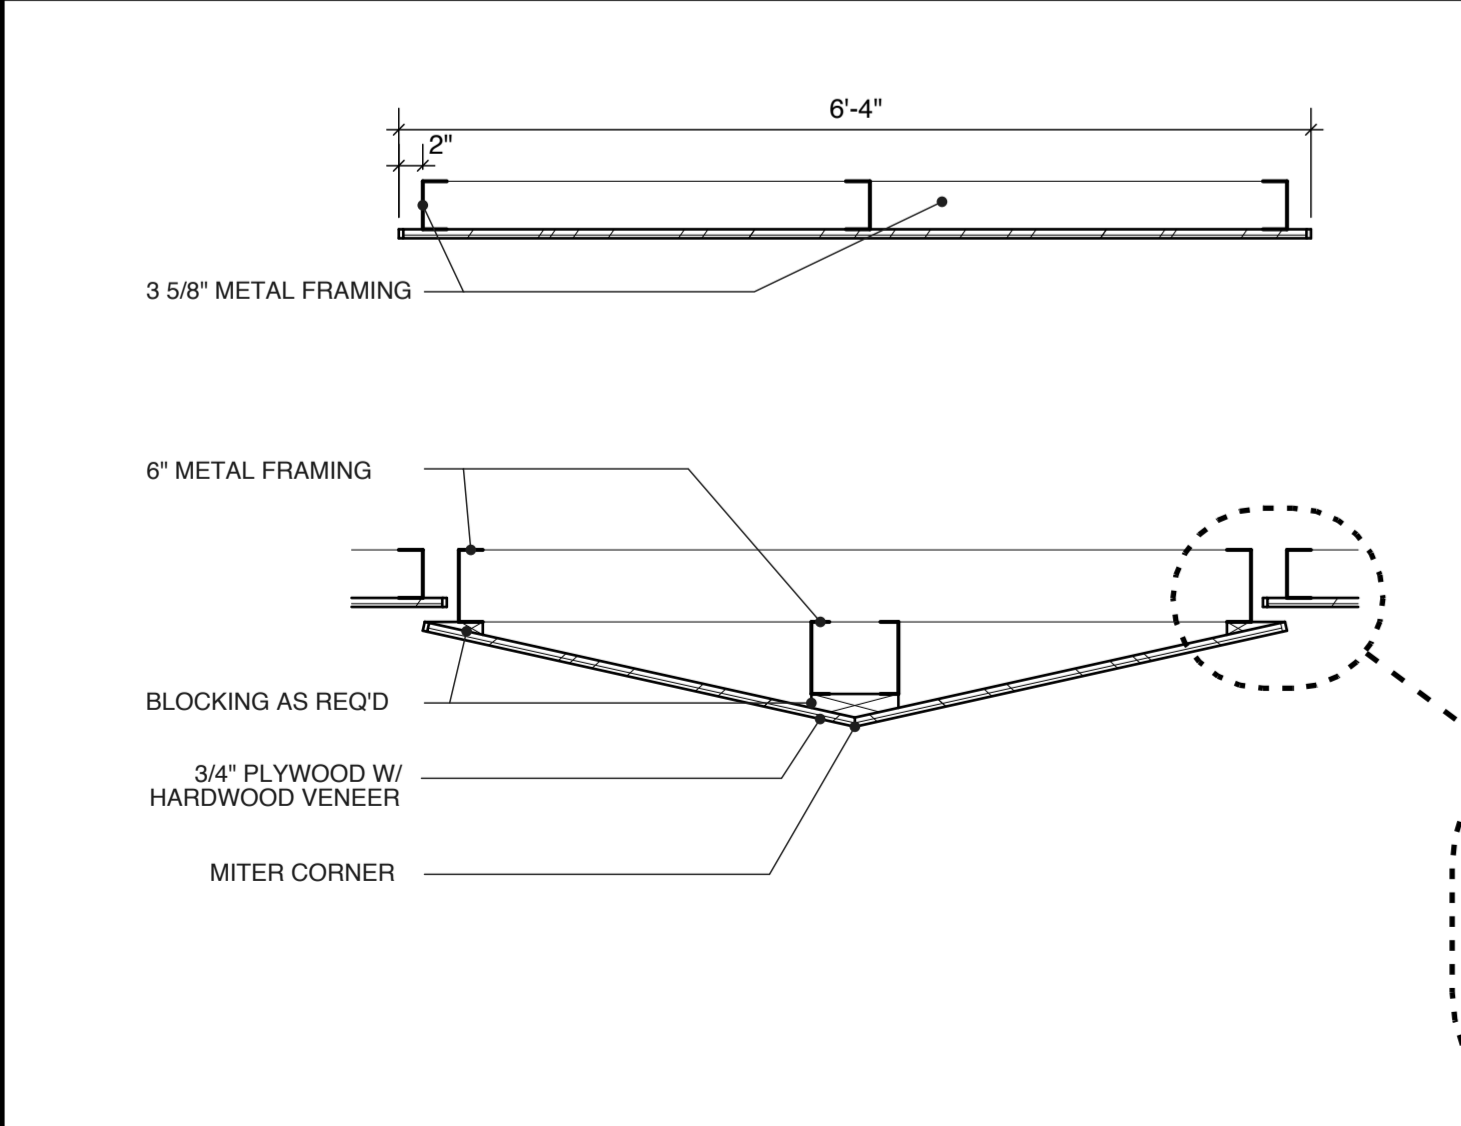


**8 THEATER CEILING PANEL DETAILS**  
SCALE: 3/4"=1'-0"



**9 DETAIL**  
SCALE: 1 1/2"=1'-0"

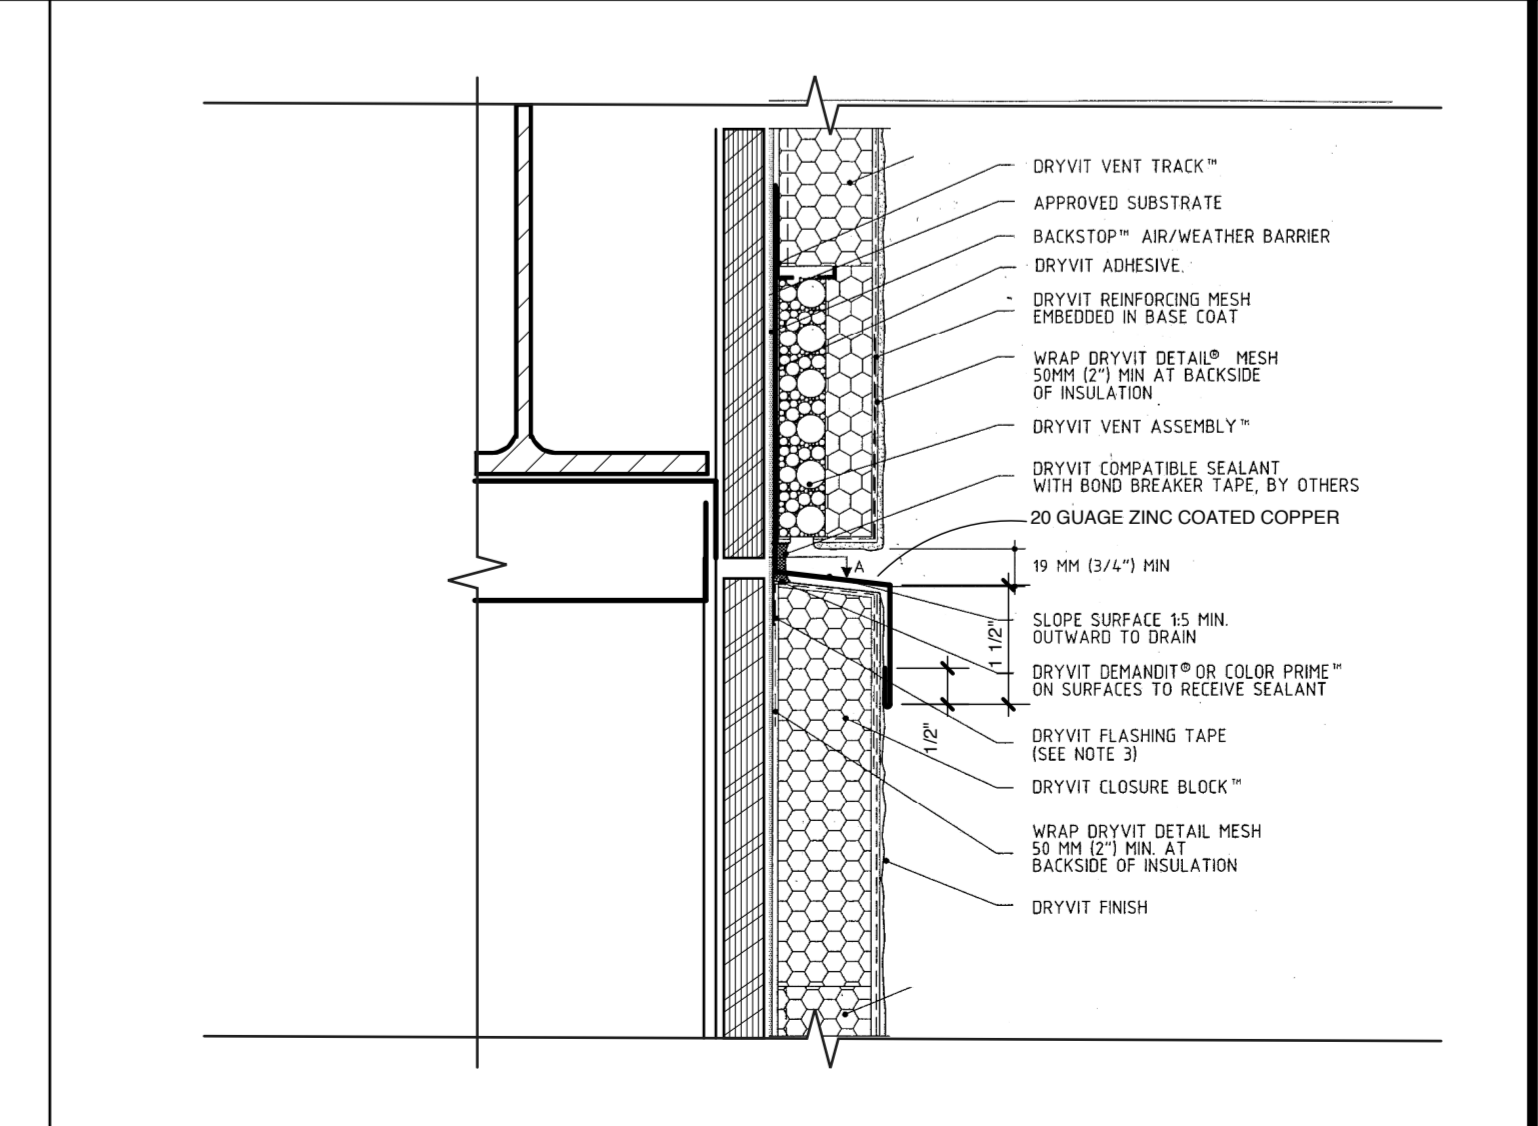

**10 EIFS JOINT FLASHING DETAIL**  
SCALE: 3"=1'-0"

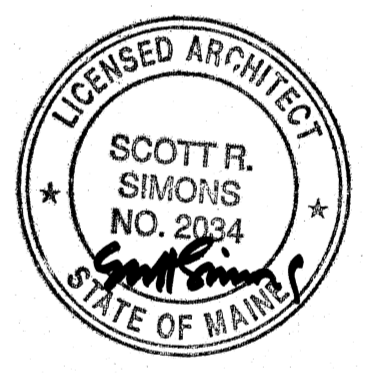

**SSA**  
Scott Simons Architects  
75 York Street  
Portland, Maine 04101  
phone 207 772 4656  
fax 207 828 4656

THIS DRAWING IS THE PROPERTY OF SCOTT SIMONS ARCHITECTS AND IS NOT TO BE COPIED OR REPRODUCED IN PART OR WHOLE.

PROJECT  
**WAYNFLETE ARTS CENTER PHASE TWO**

ADDITION/ RENOVATION  
360 SPRING STREET  
PORTLAND, ME

TITLE  
**SECTION DETAILS**

STATUS: **ISSUED FOR BIDDING**  
CONSTRUCTION DOCUMENTS

DATE: **09.07.2007**

PROJECT NO: **2003-0040.00**

DRAWN BY: **2007 © Scott Simons Architects**

DWG NO. **A-5.2**