




1 GROUND FLOOR STAIR PLAN
SCALE: 1/4"=1'-0"

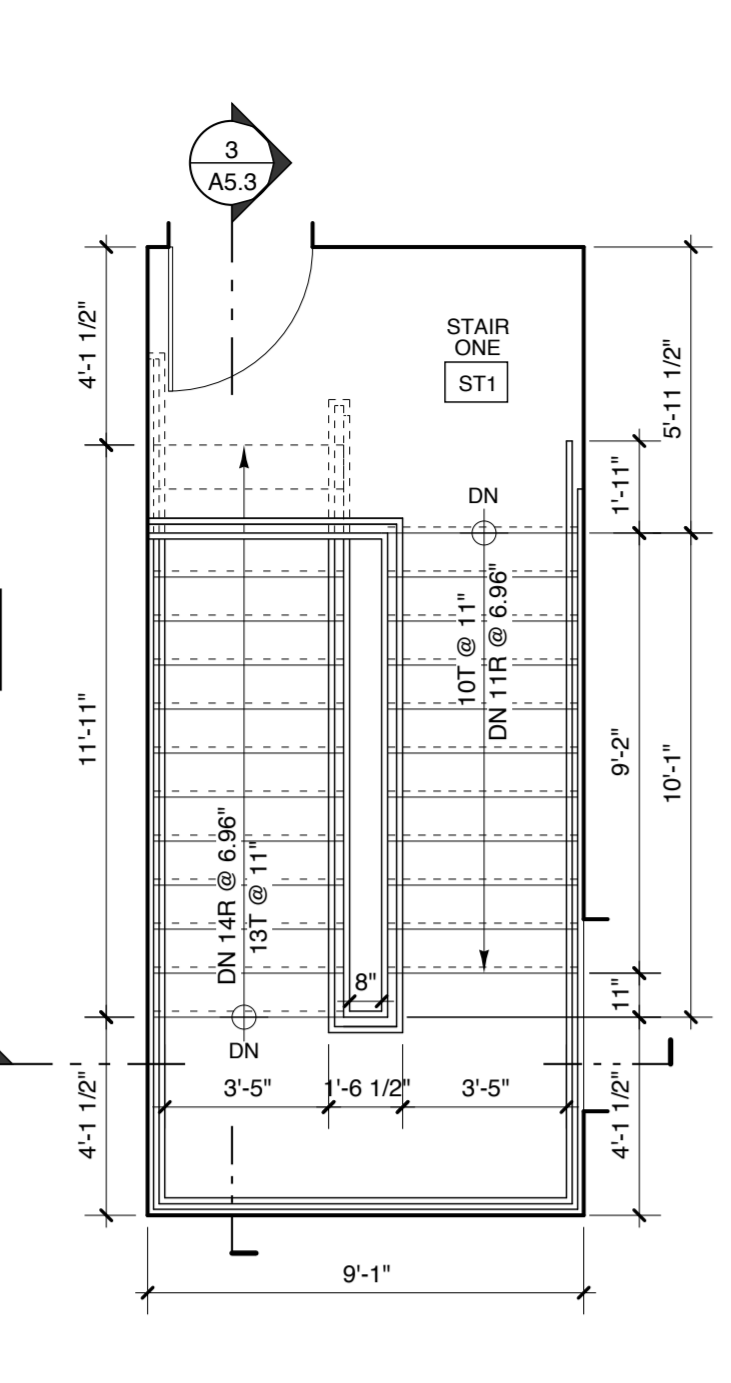


2 FIRST FLOOR STAIR PLAN
SCALE: 1/4"=1'-0"

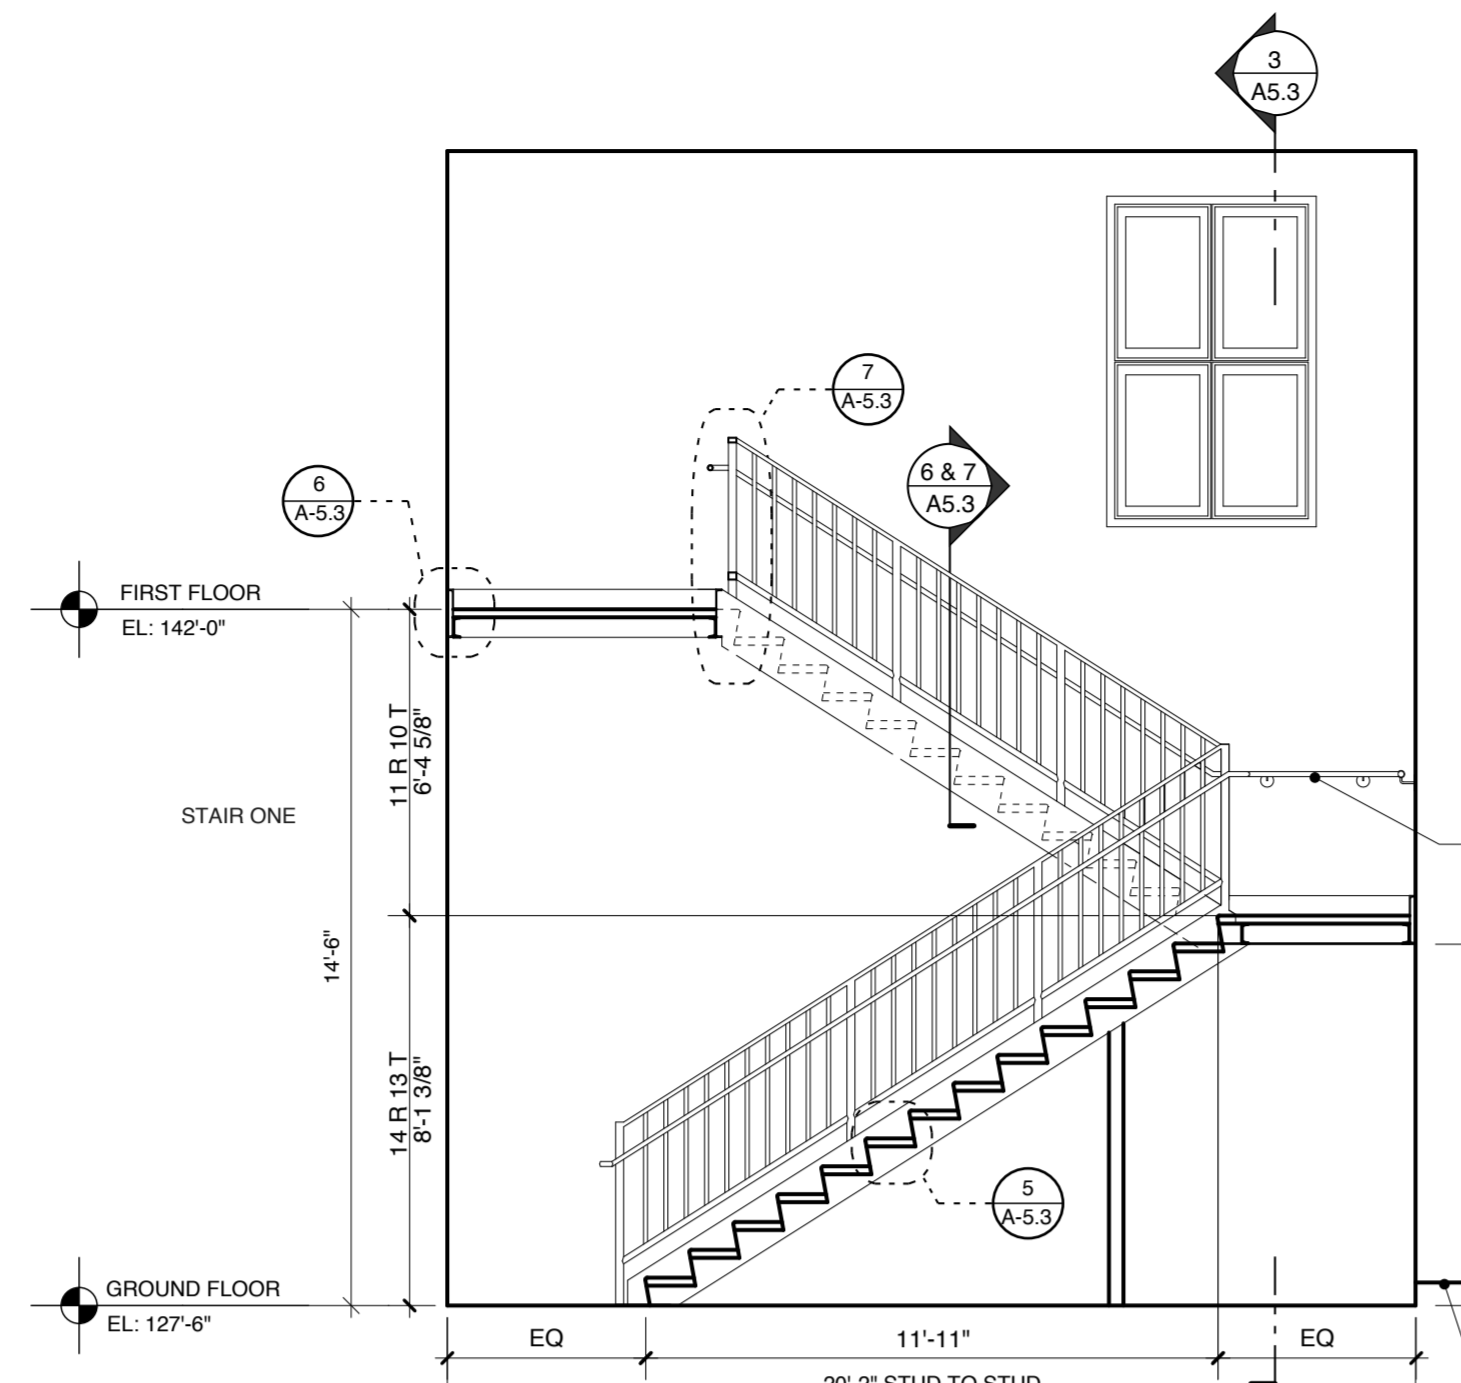


3 STAIR ONE: SECTION A
SCALE: 1/4"=1'-0"

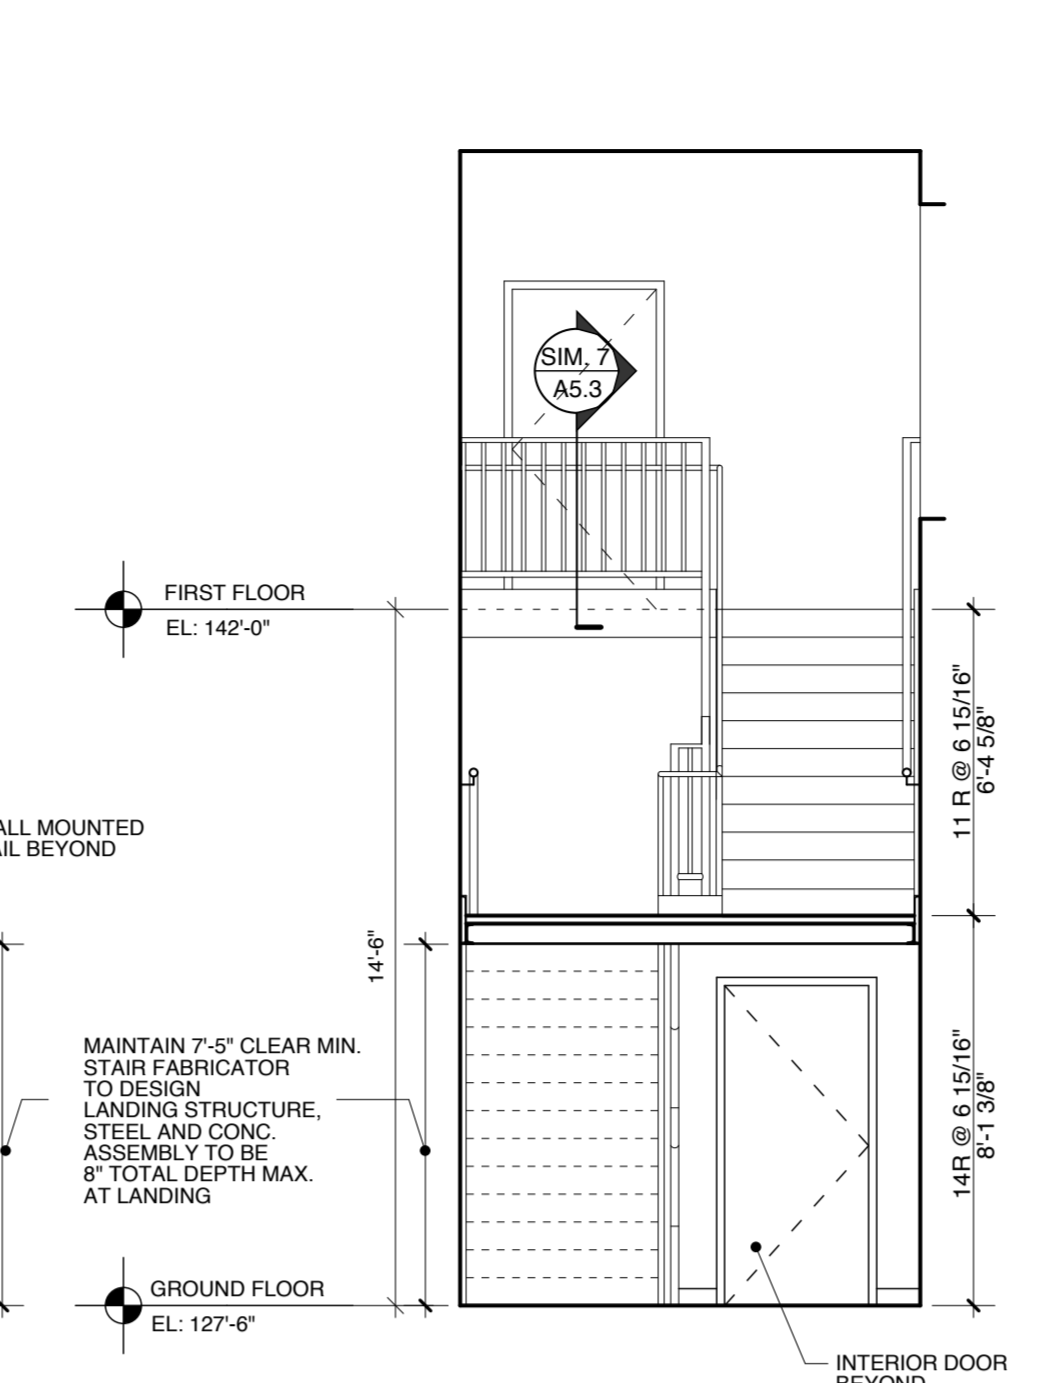


4 STAIR ONE: SECTION B
SCALE: 1/4"=1'-0"

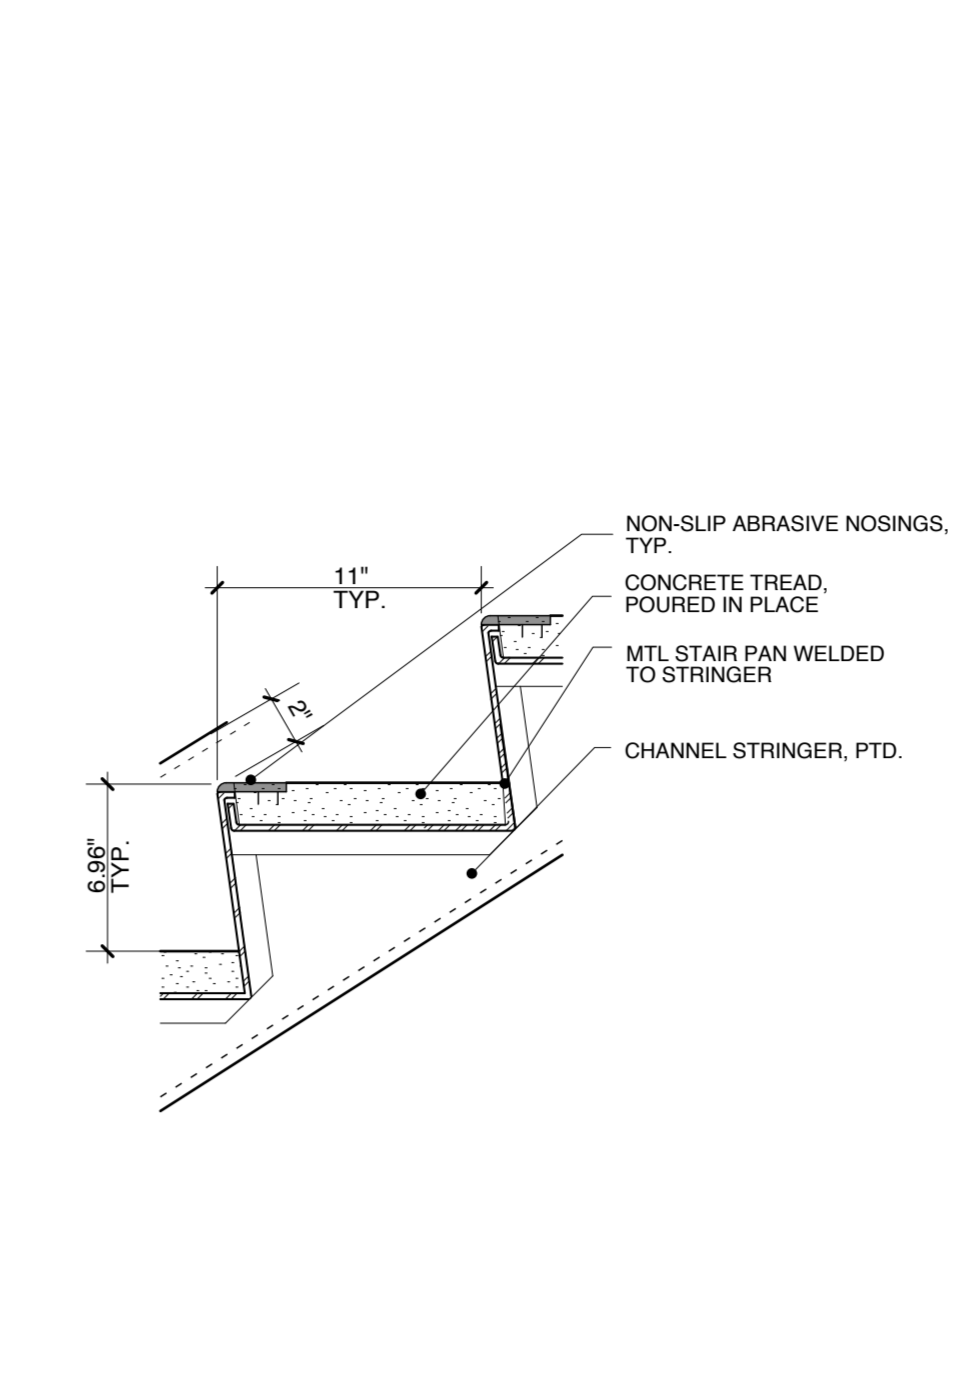


5 TREAD DETAIL
SCALE: 1 1/2"=1'-0"

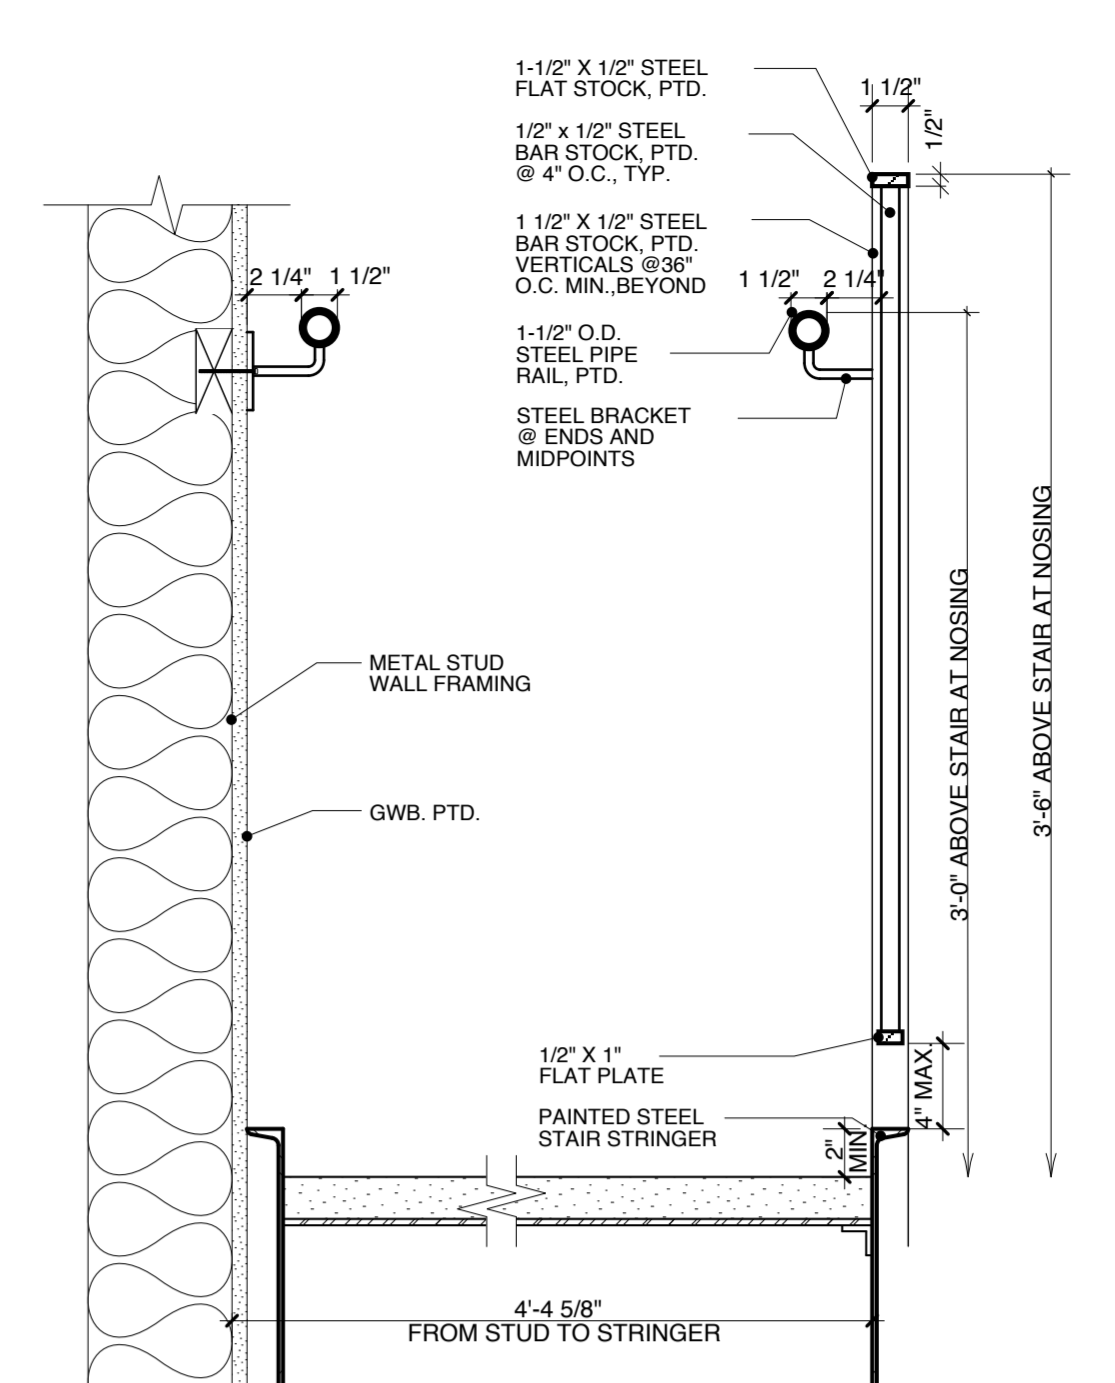


6 HANDRAIL DETAIL: A
SCALE: 1 1/2"=1'-0"

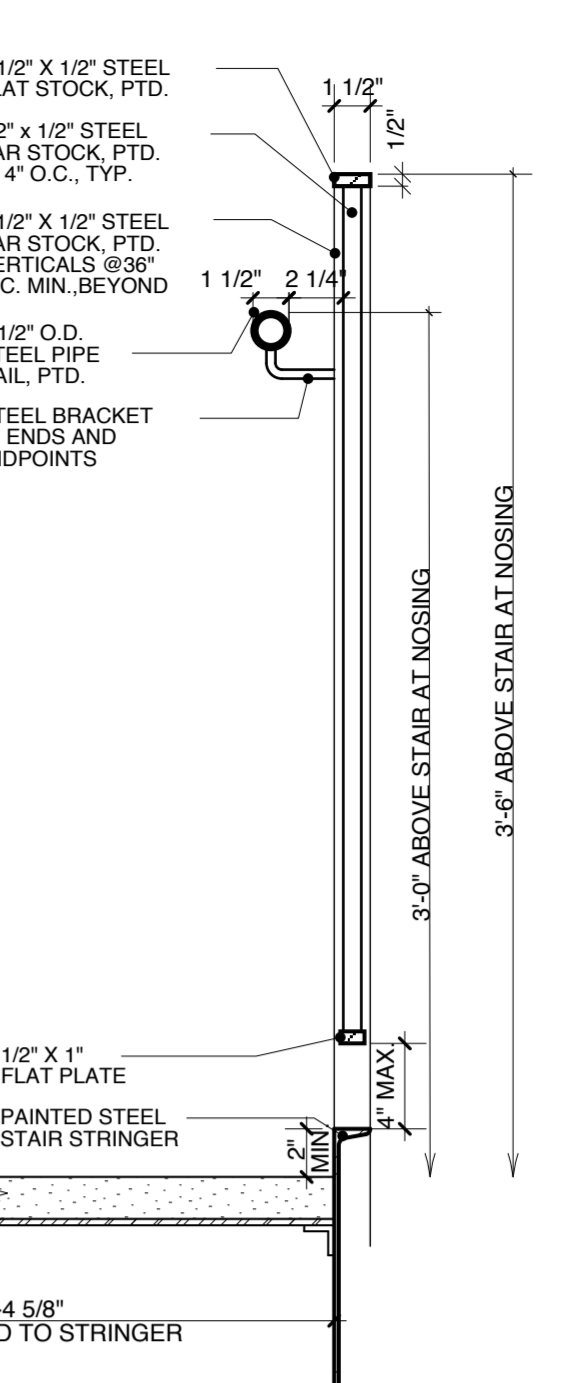


7 HANDRAIL DETAIL: B
SCALE: 1 1/2"=1'-0"

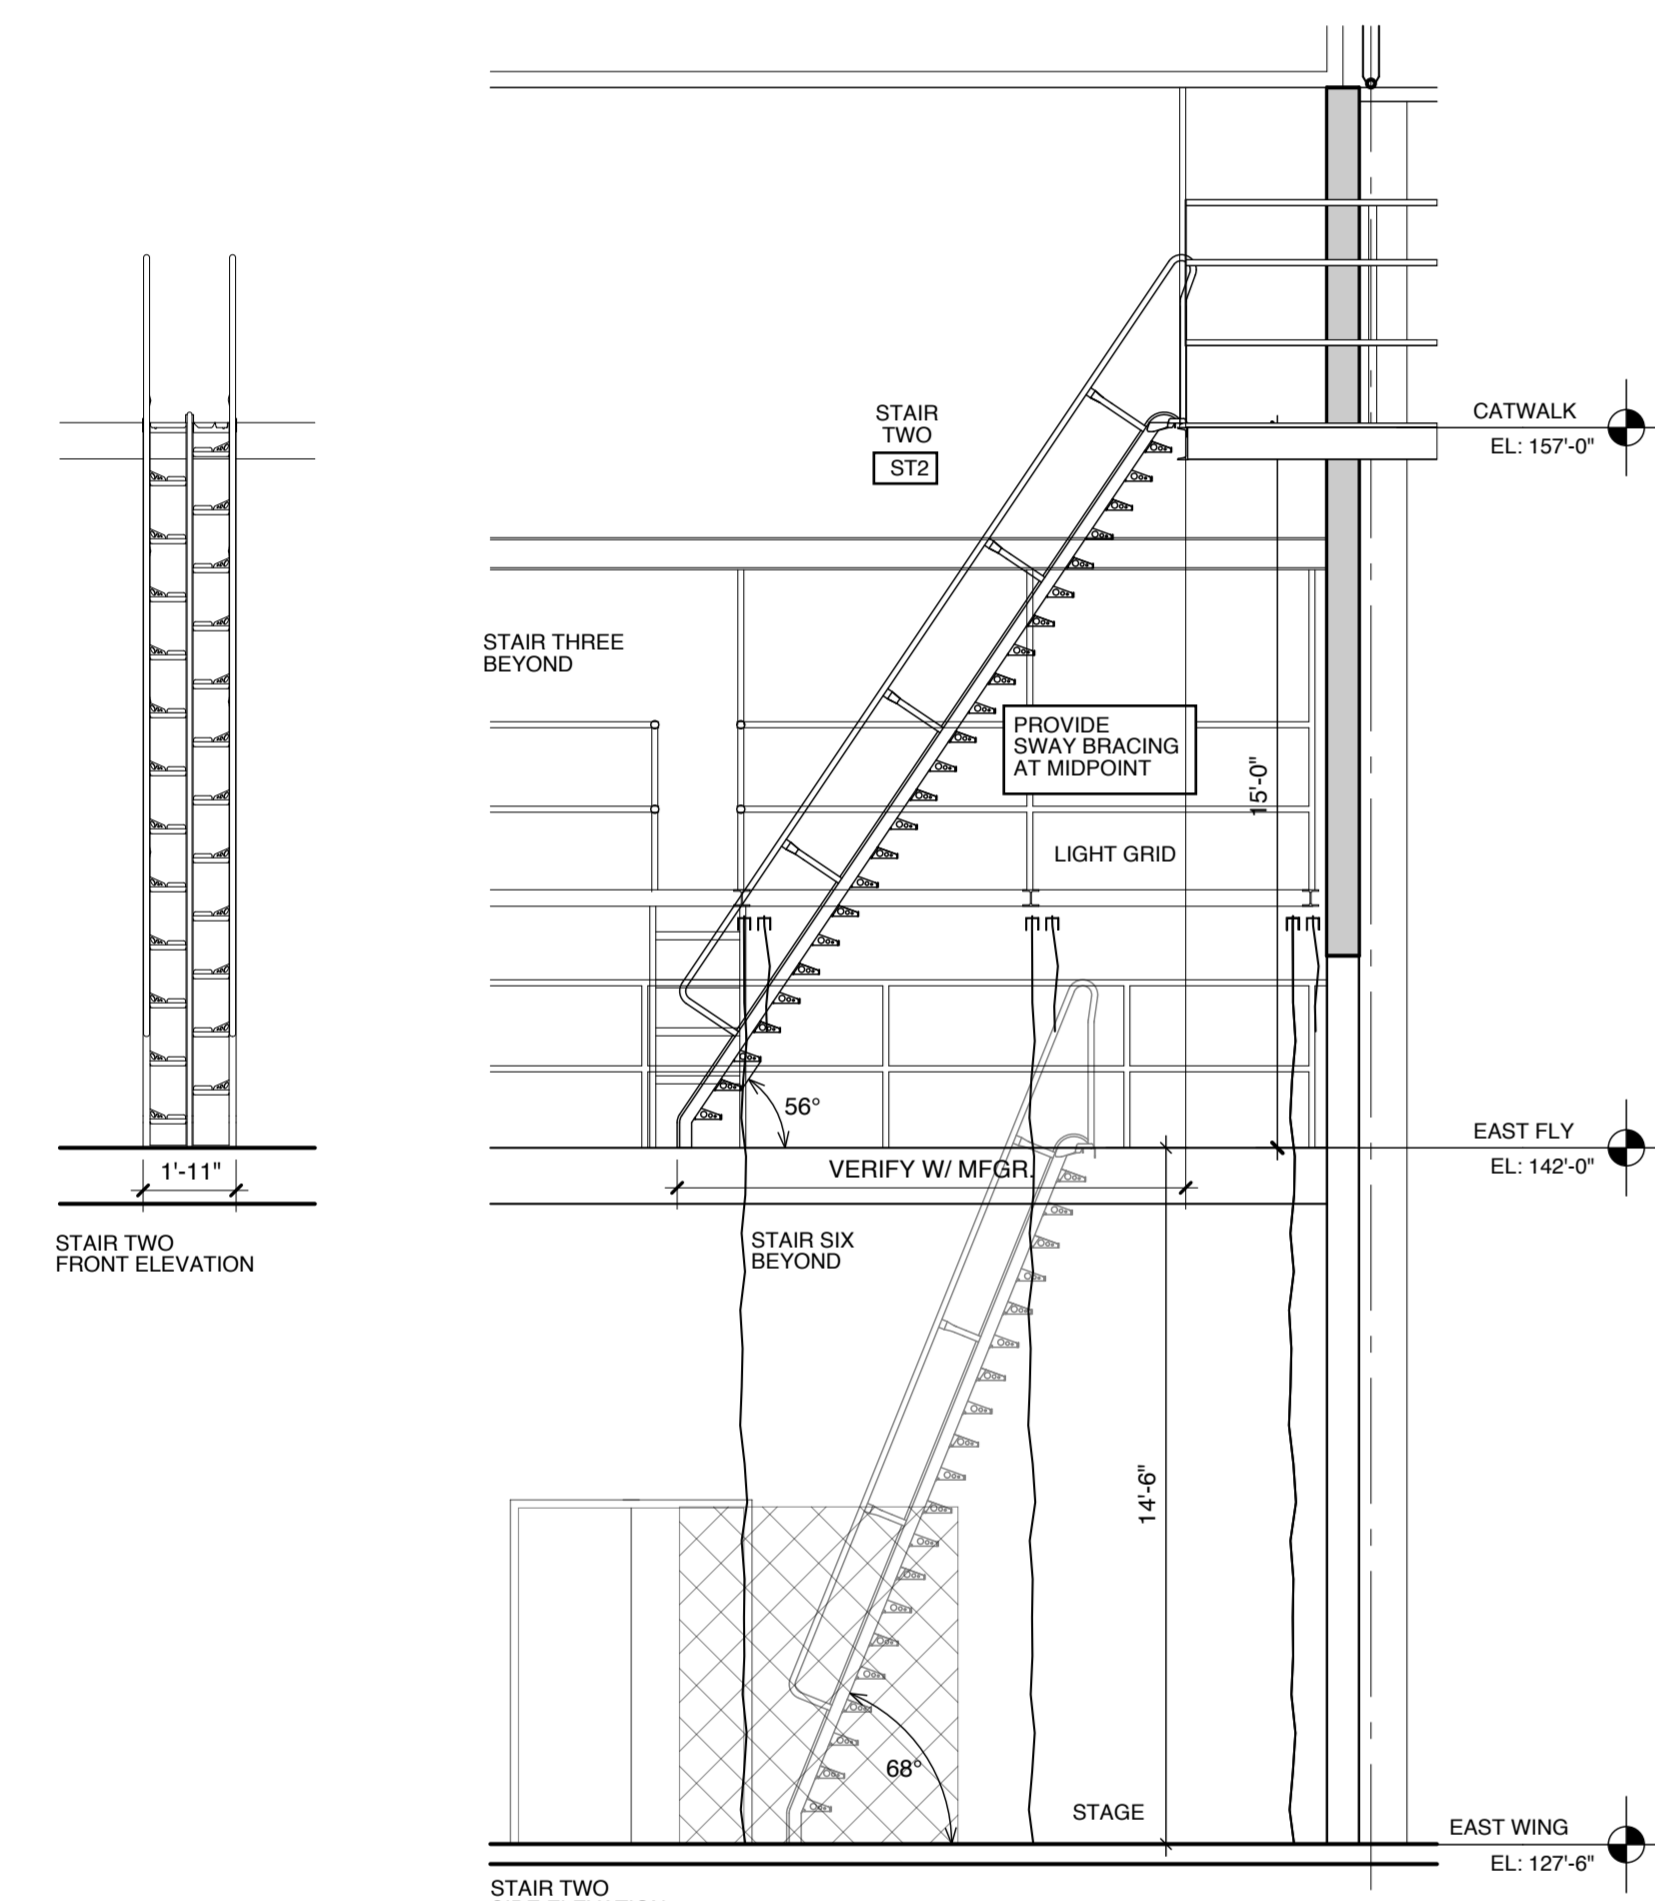


8 STAIR TWO ELEVATIONS
SCALE: 1/4"=1'-0"

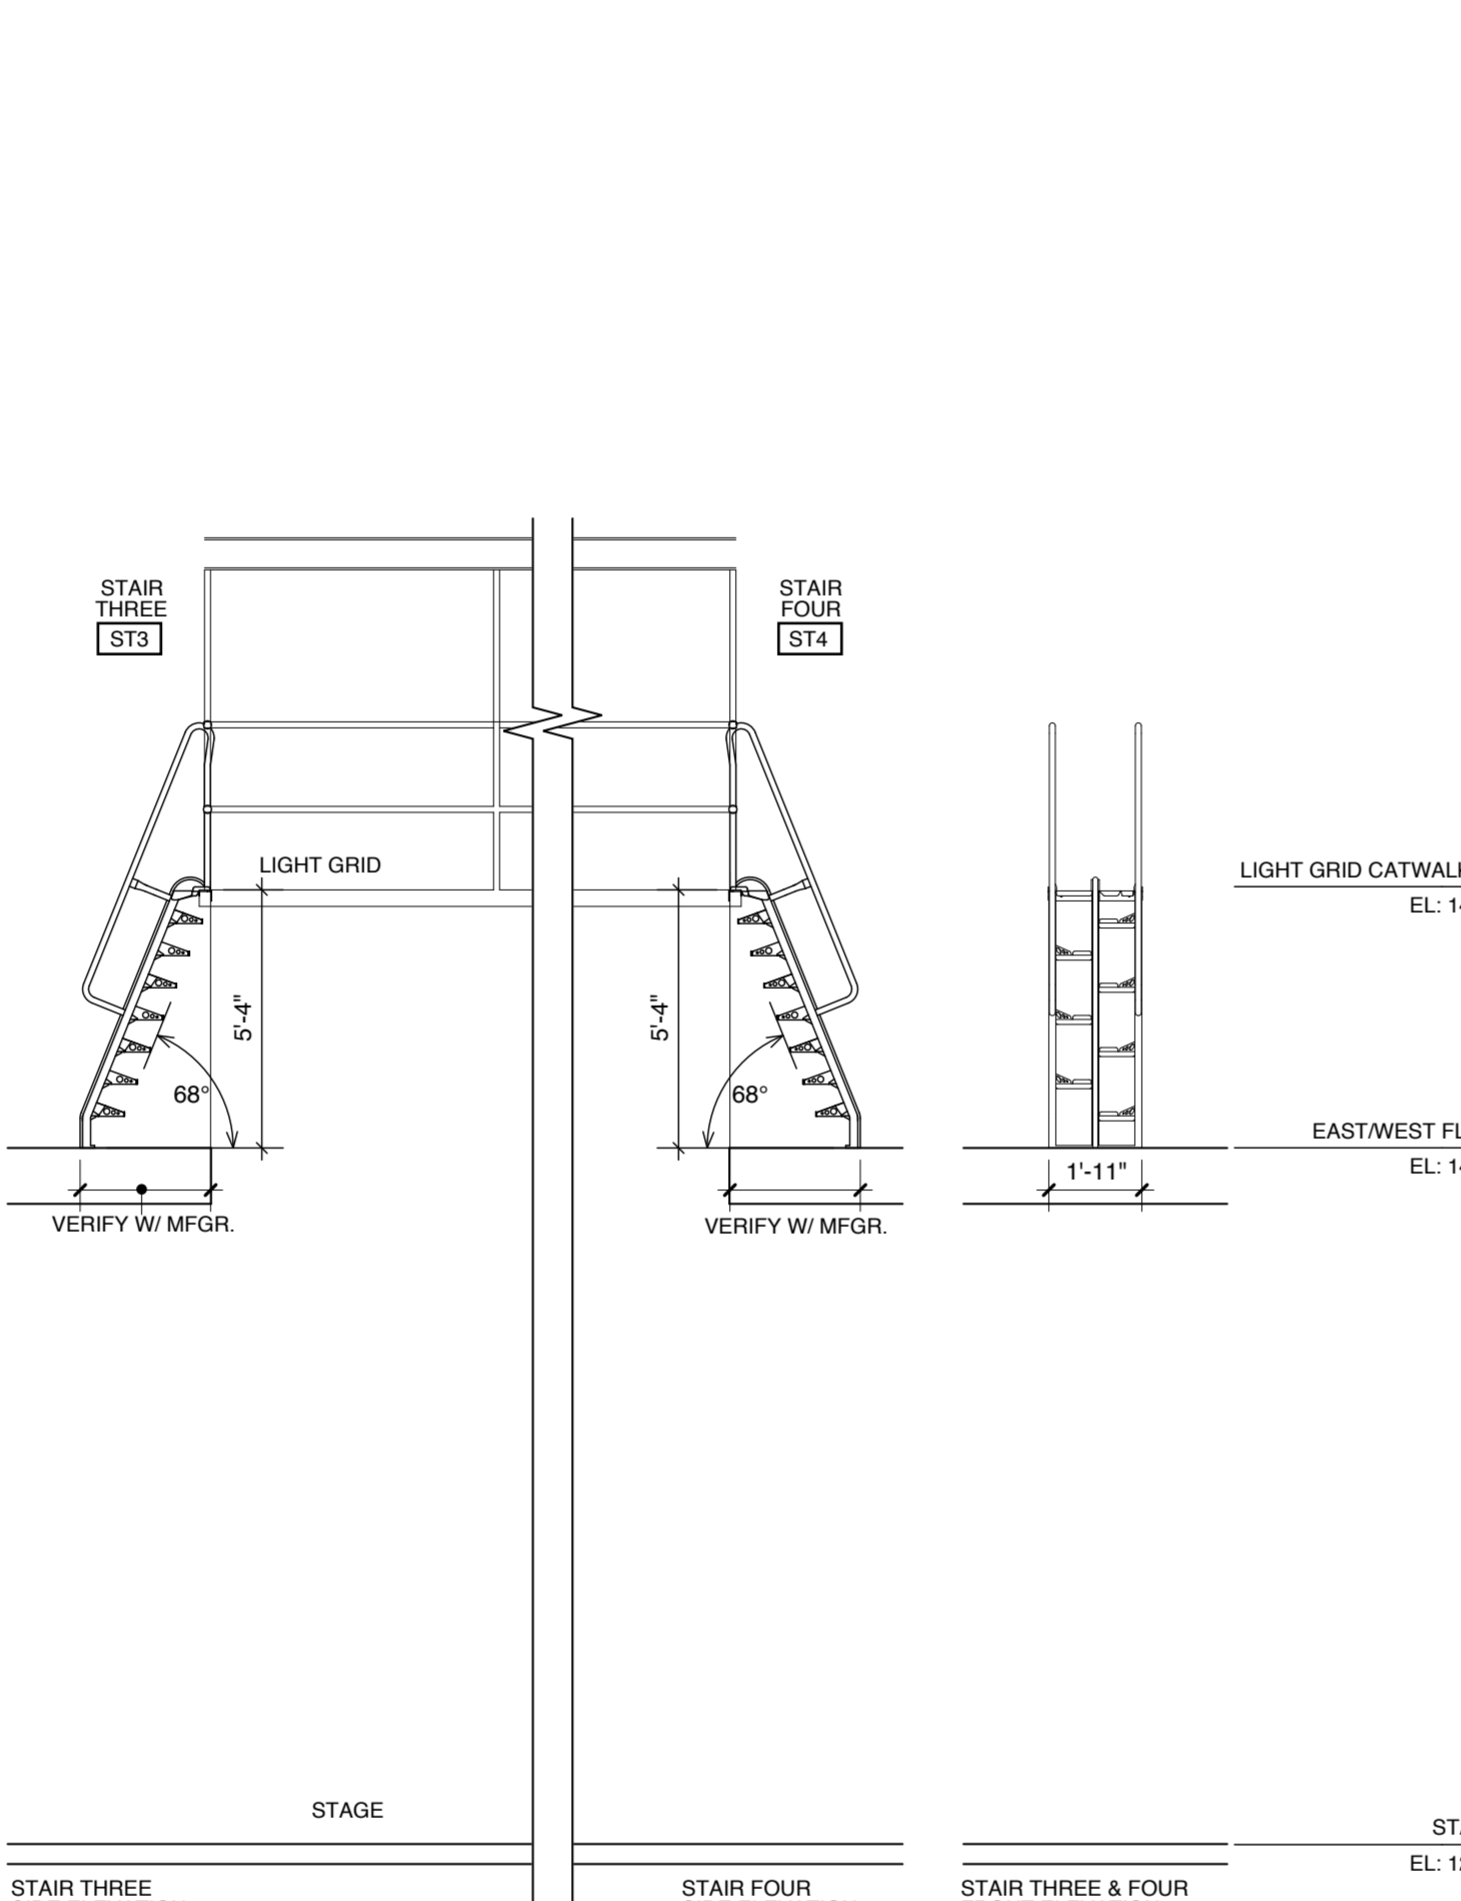


9 STAIR THREE & FOUR ELEVATIONS
SCALE: 1/4"=1'-0"

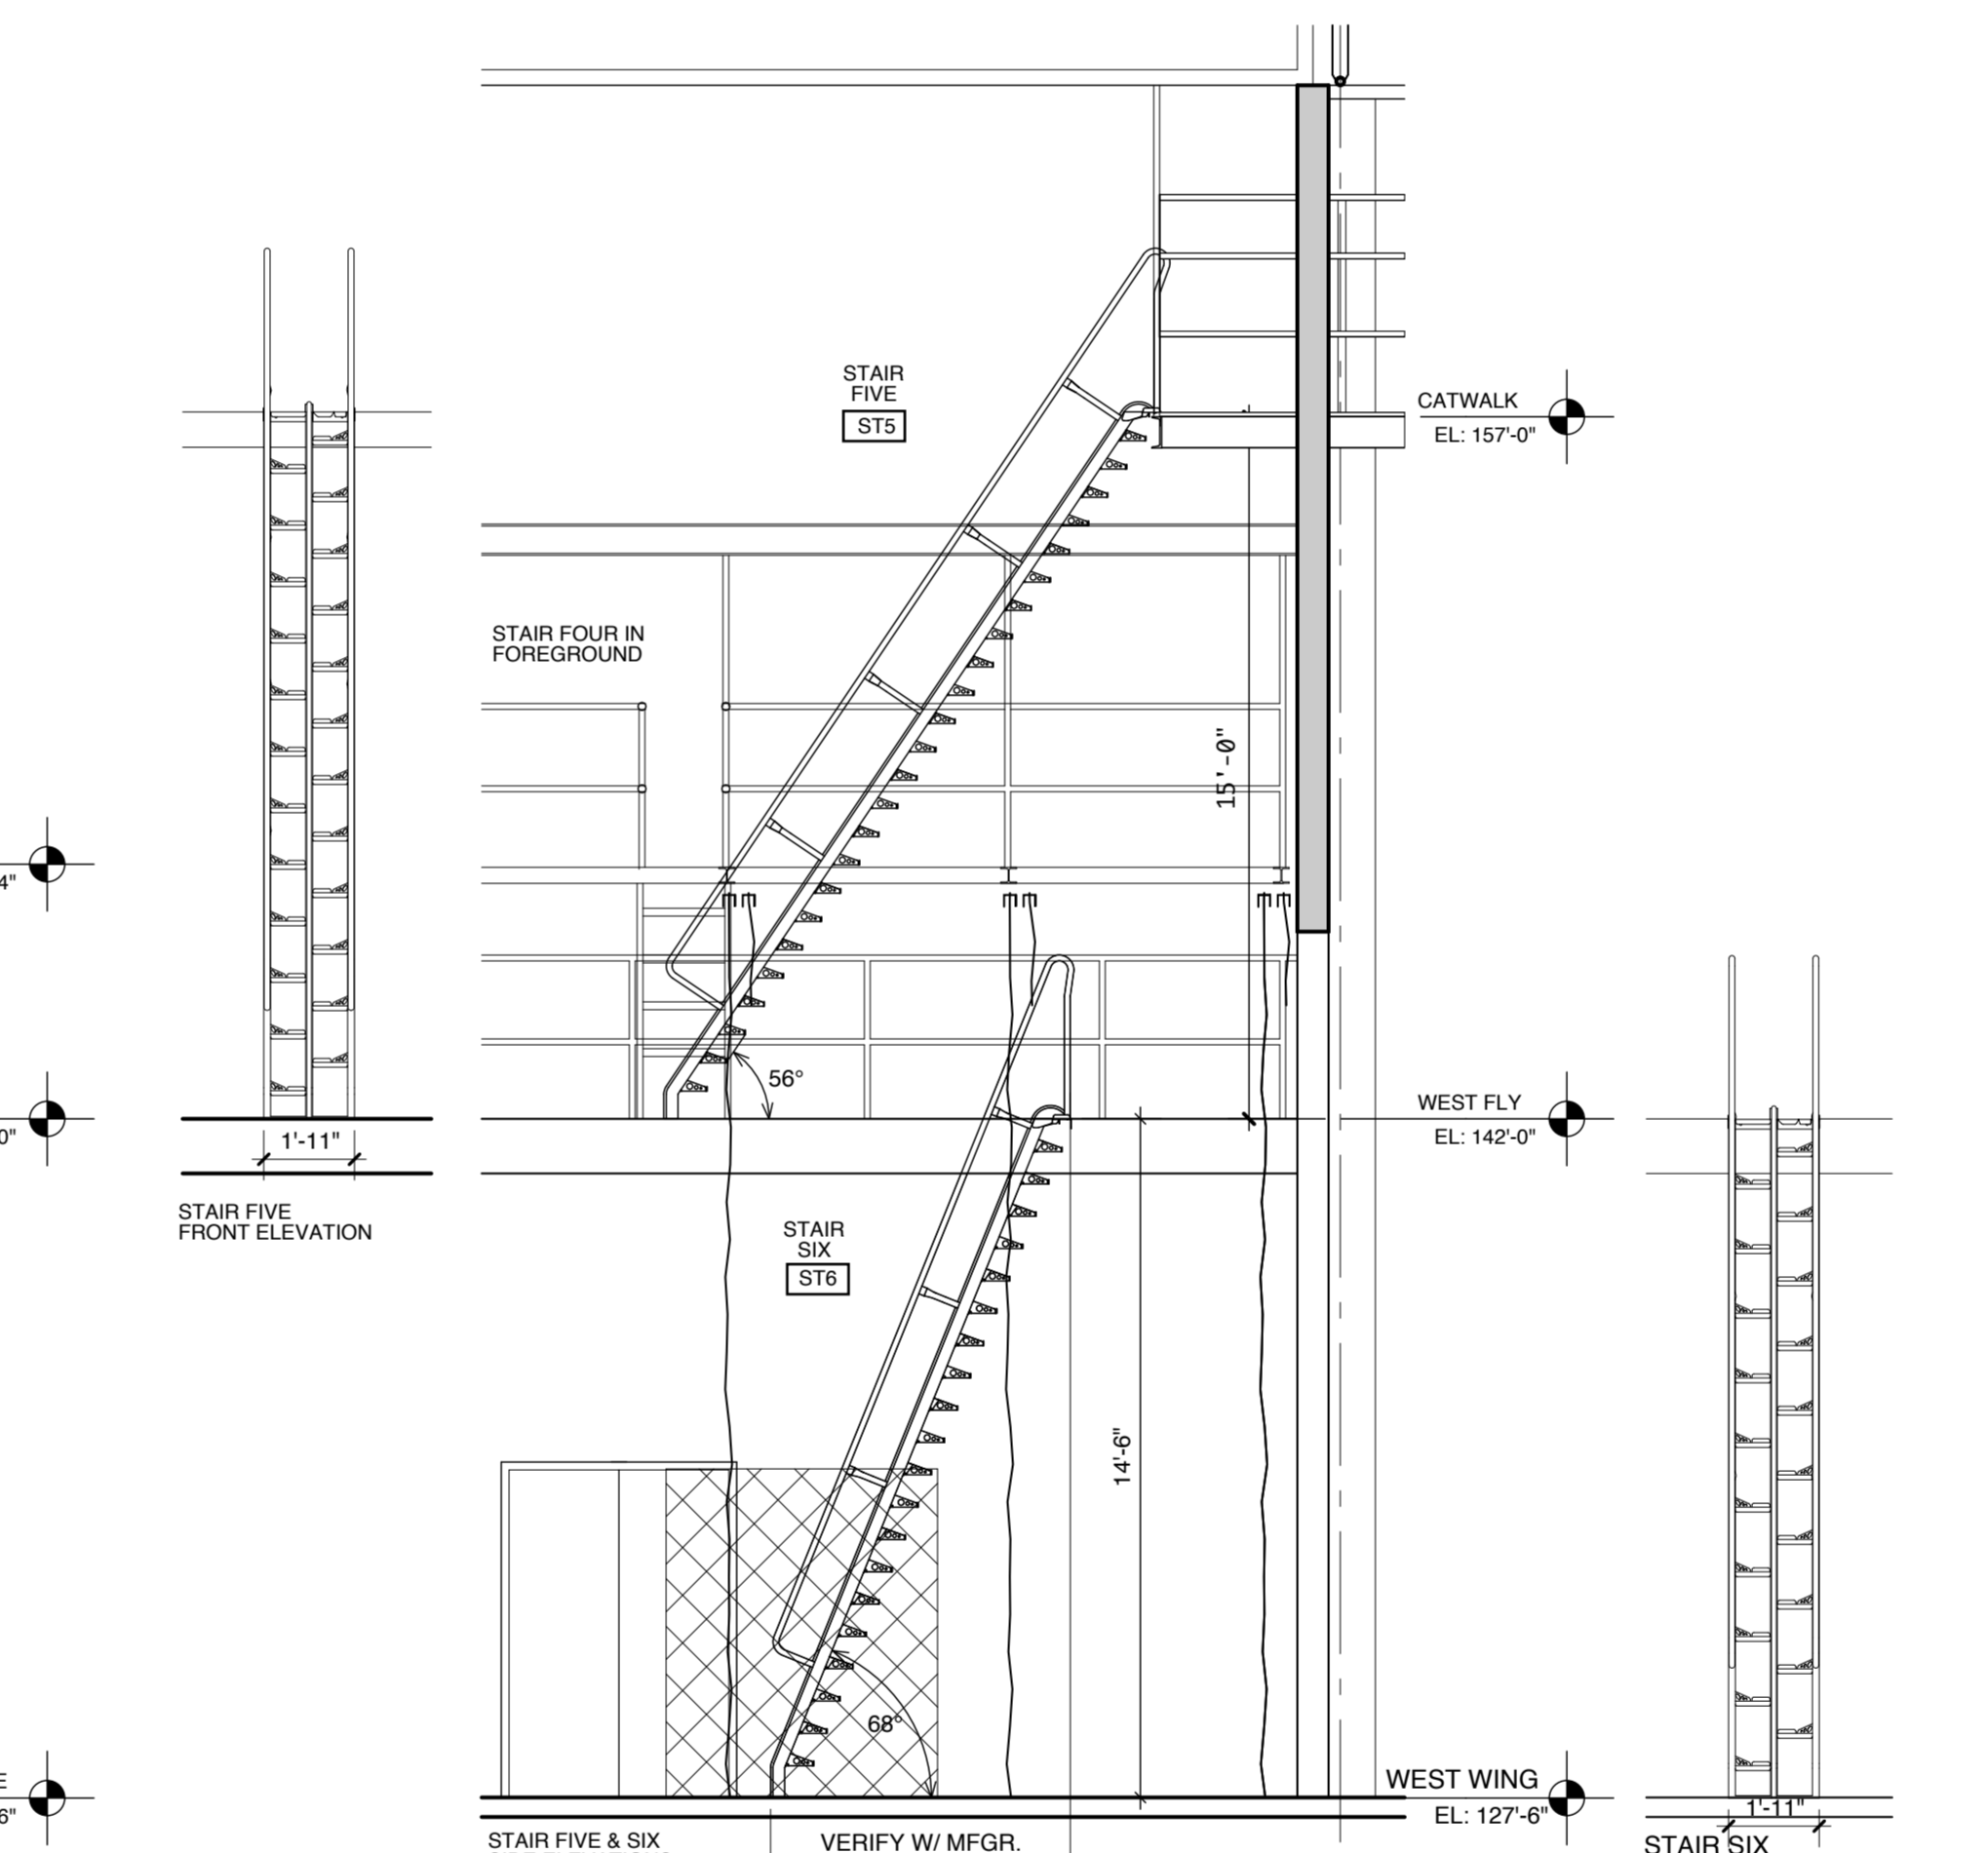


10 STAIR FIVE & SIX ELEVATIONS
SCALE: 1/4"=1'-0"

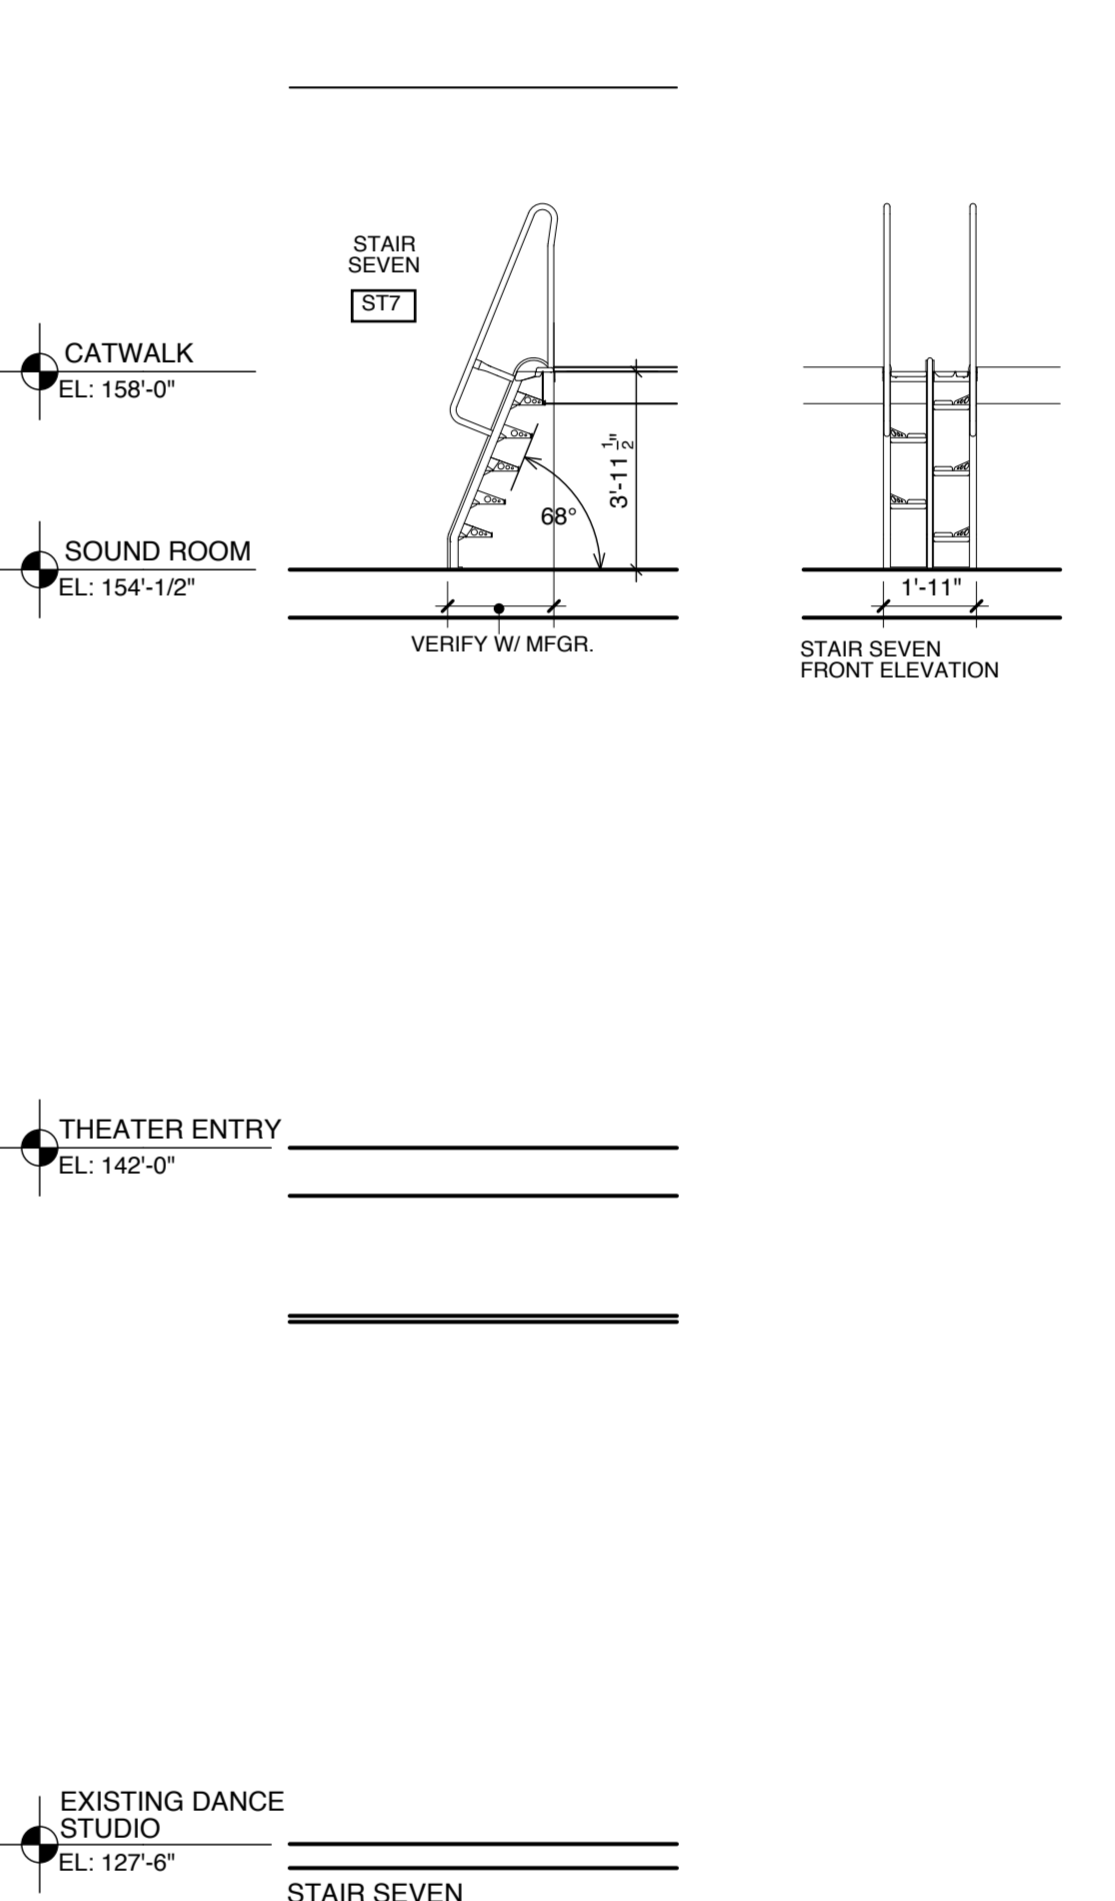


11 STAIR SEVEN ELEVATION
SCALE: 1/4"=1'-0"

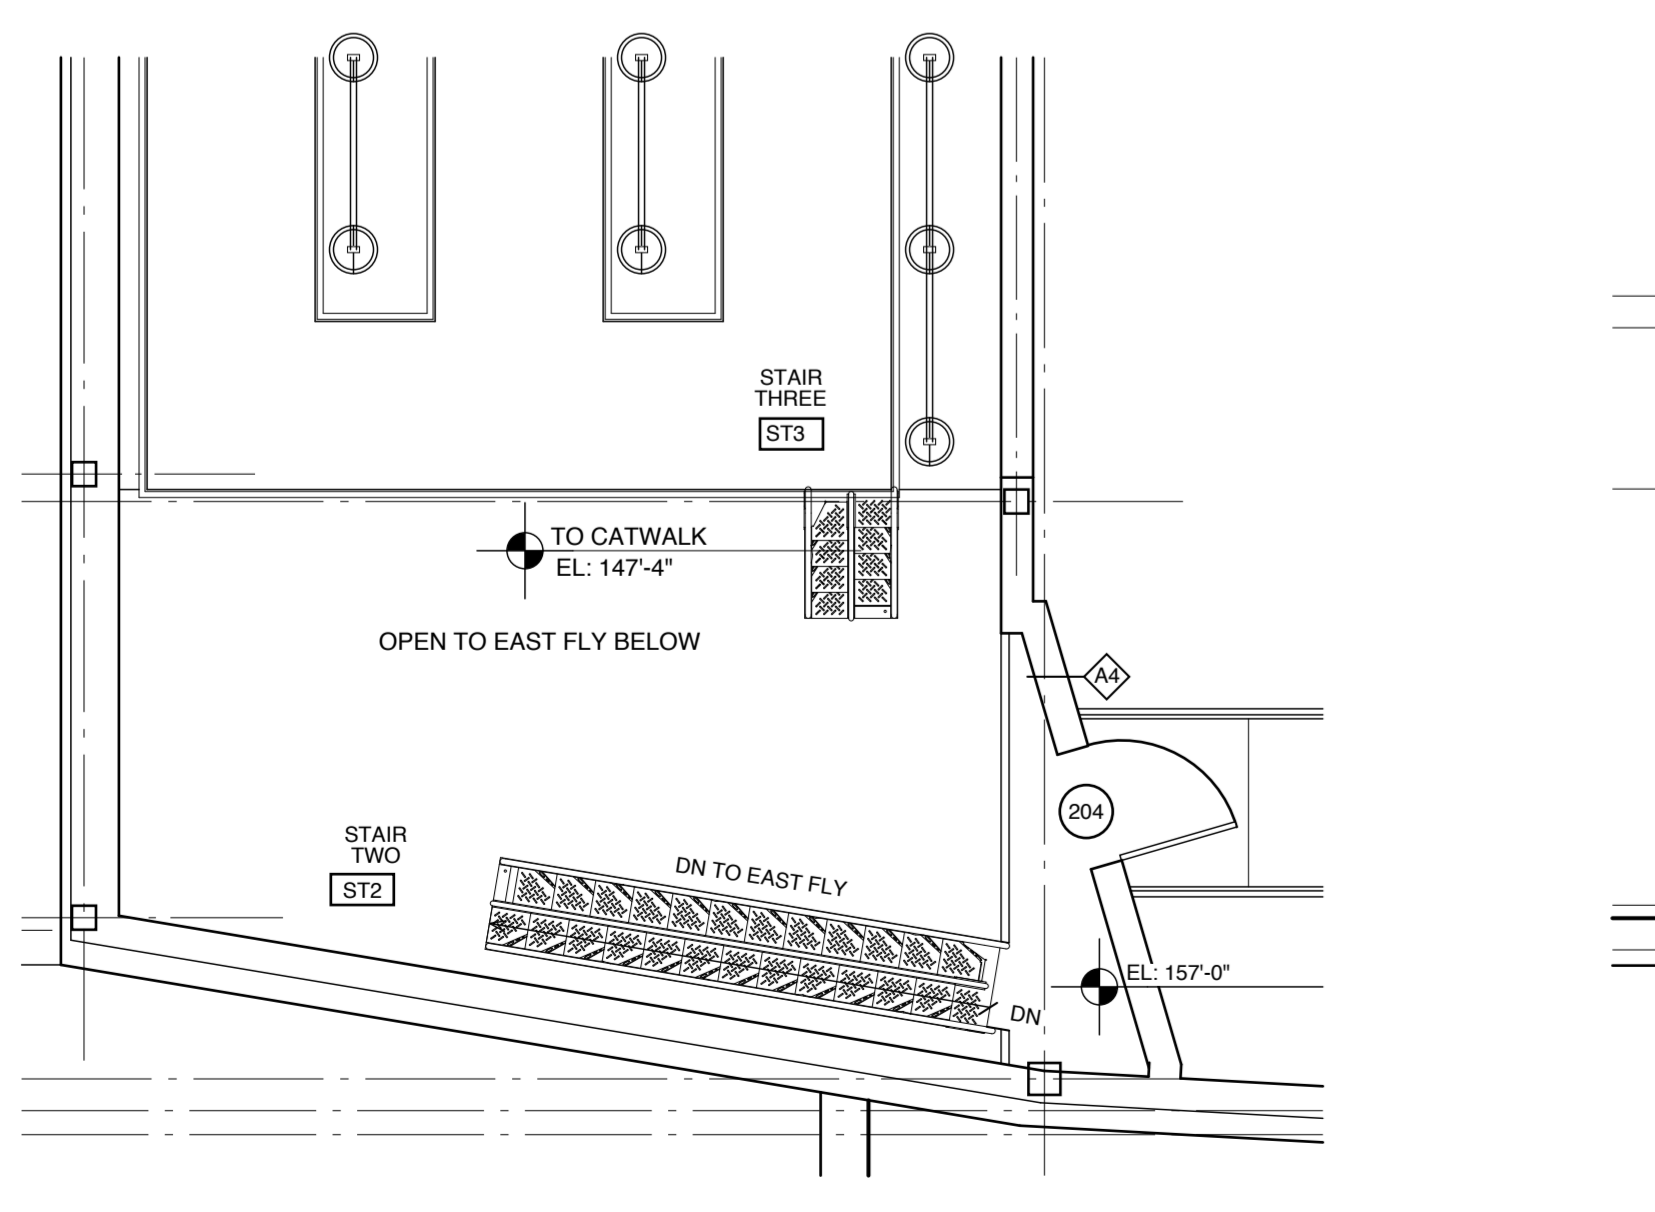


12 STAIR TWO & THREE PLAN
SCALE: 1/4"=1'-0"

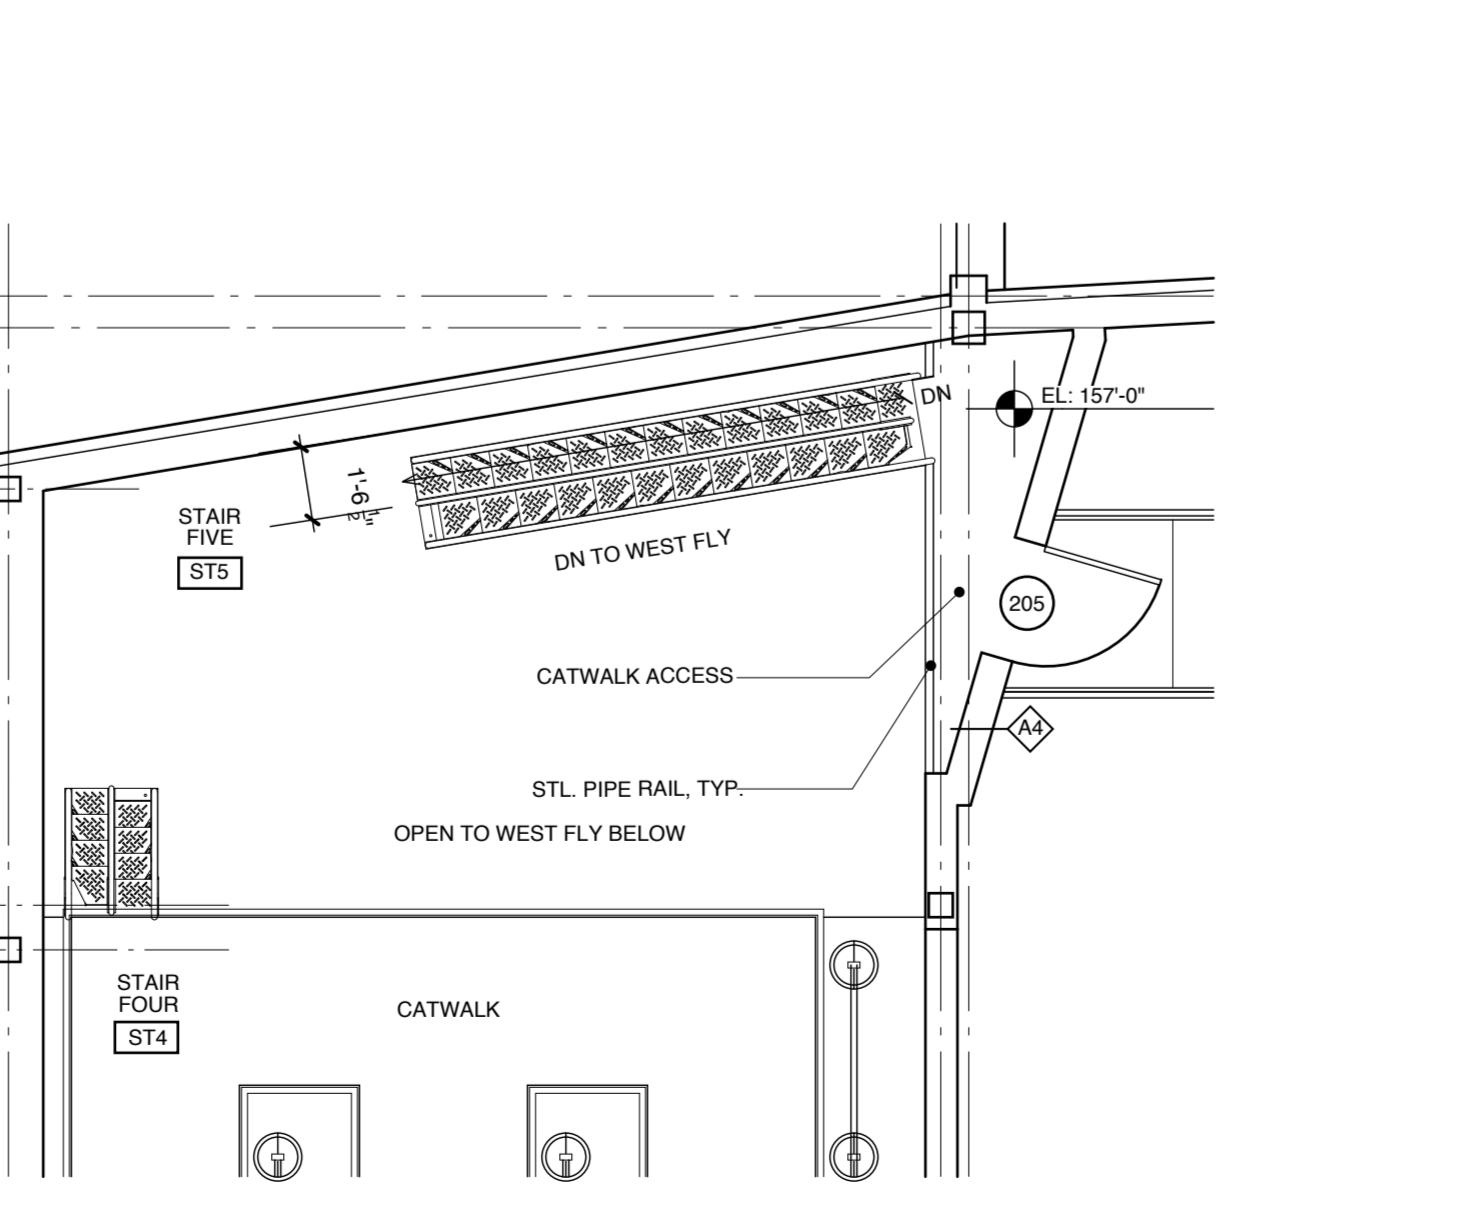

13 STAIR FOUR & FIVE PLAN
SCALE: 1/4"=1'-0"

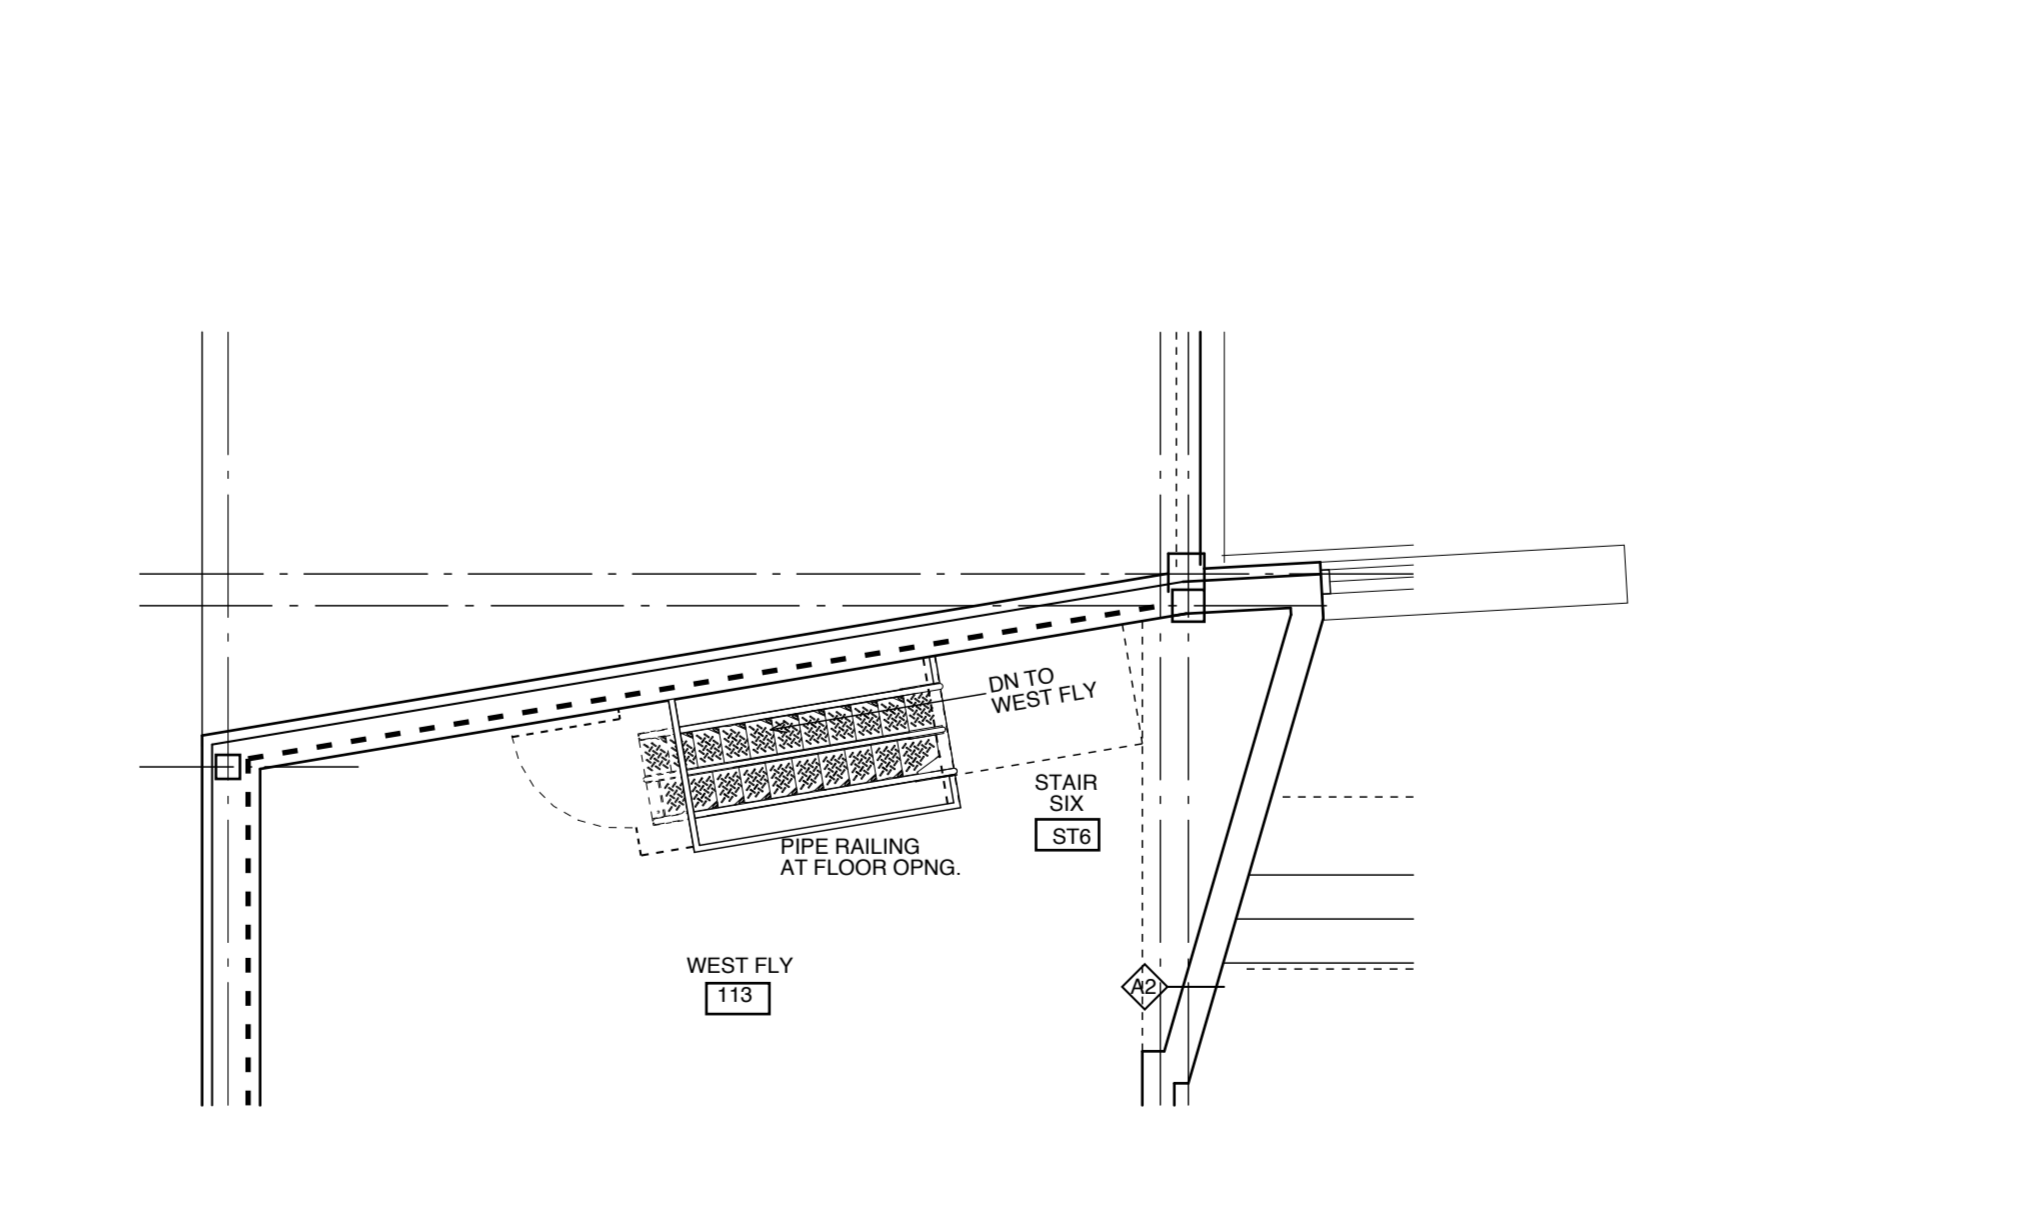

14 STAIR SIX PLAN
SCALE: 1/4"=1'-0"

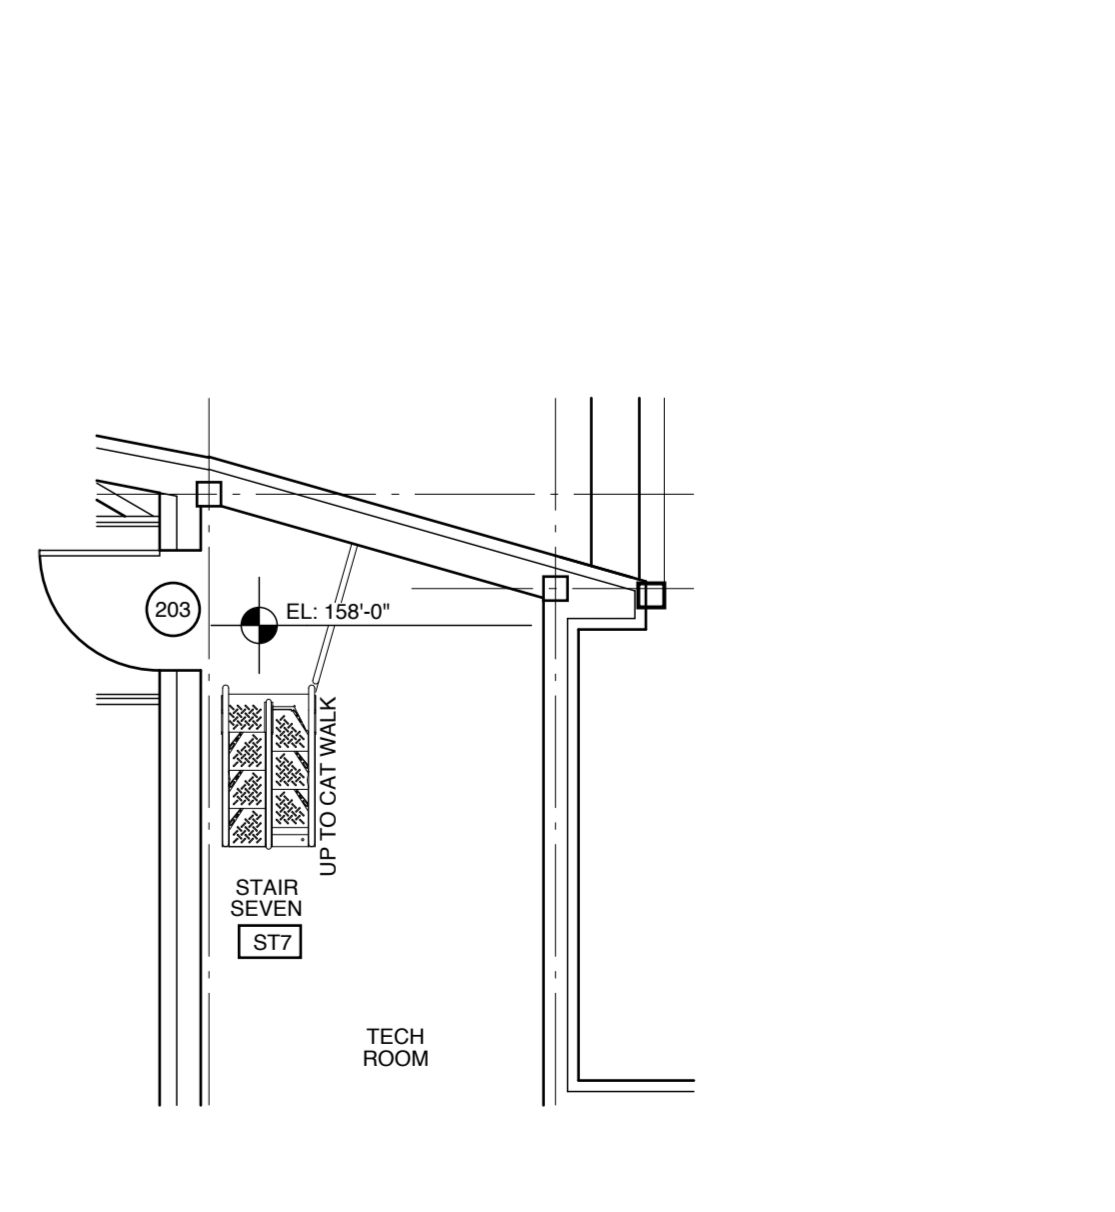

15 STAIR SEVEN PLAN
SCALE: 1/4"=1'-0"



SSA
Scott Simons Architects
75 York Street
Portland, Maine 04101
phone 207 772 4656
fax 207 828 4656

THIS DRAWING IS THE PROPERTY OF SCOTT SIMONS ARCHITECTS AND IS NOT TO BE COPIED OR REPRODUCED IN PART OR WHOLE.

PROJECT
WAYNFLETE ARTS CENTER PHASE TWO
ADDITION/ RENOVATION
360 SPRING STREET
PORTLAND, ME

TITLE
STAIR PLANS & DETAILS

STATUS: **ISSUED FOR BIDDING**
CONSTRUCTION DOCUMENTS

DATE: 09.07.2007
AS NOTED

PROJECT NO. 2003-0040.00
DRAWN BY:

DWG NO. **A 5.3**