




01 CORRIDOR G01
SCALE: 1/4"=1'-0"

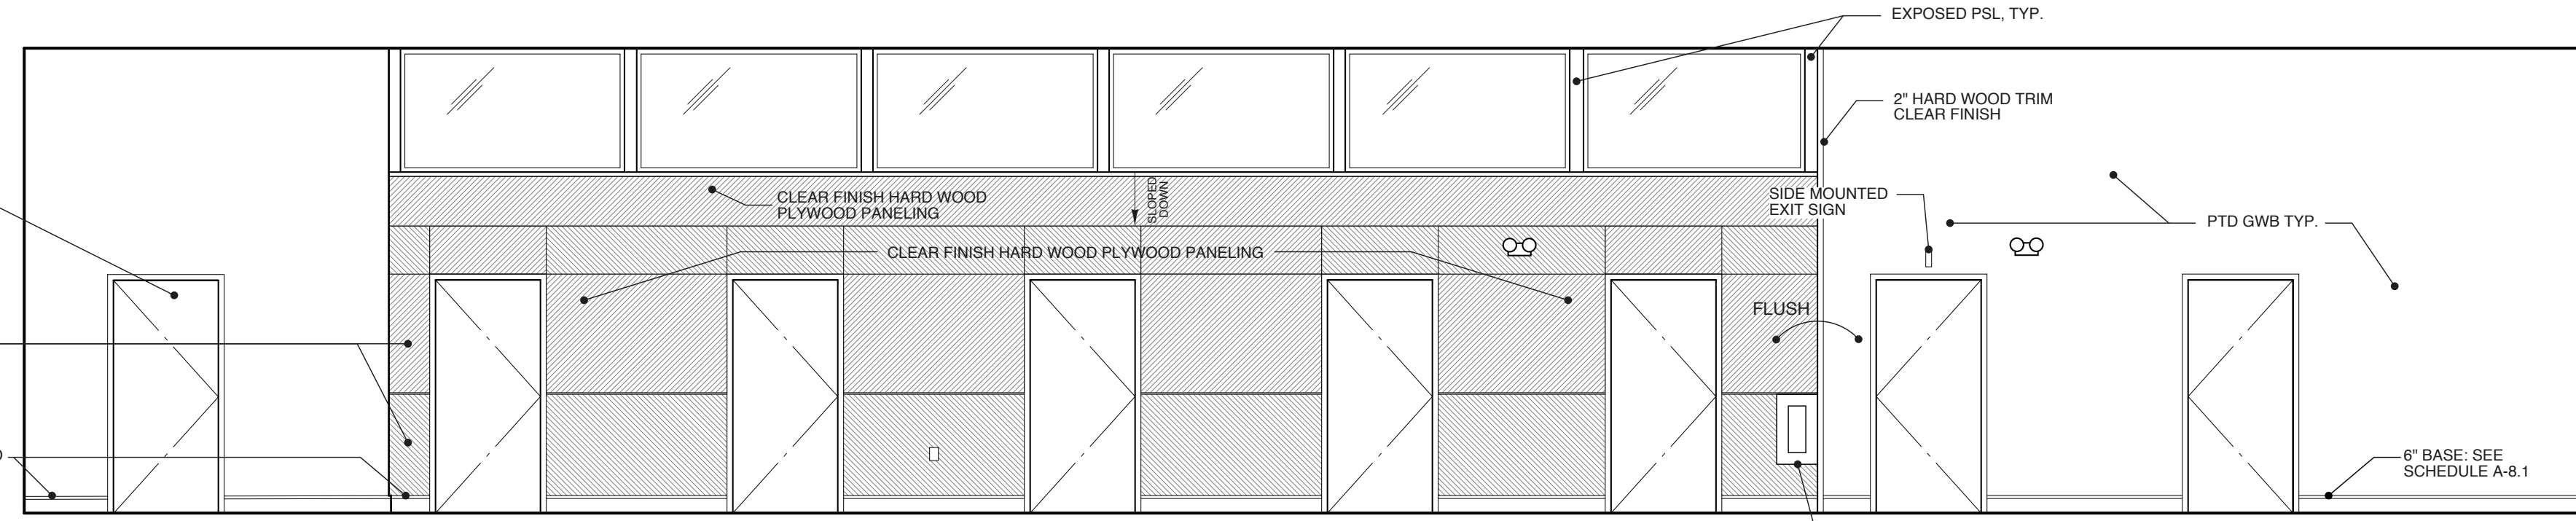


02 CORRIDOR G01
SCALE: 1/4"=1'-0"

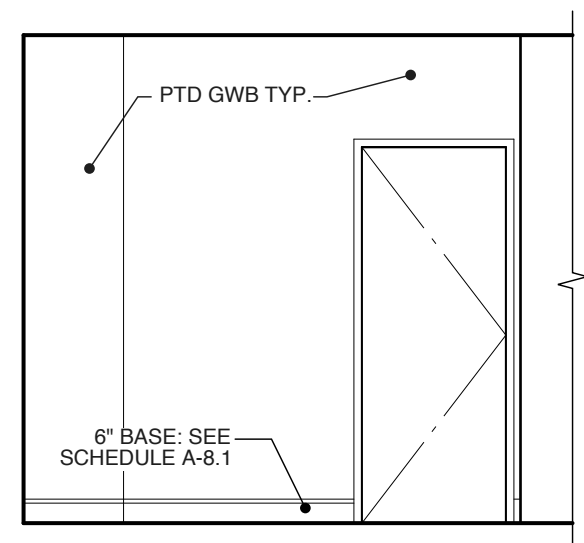


04 CORRIDOR G01
SCALE: 1/4"=1'-0"

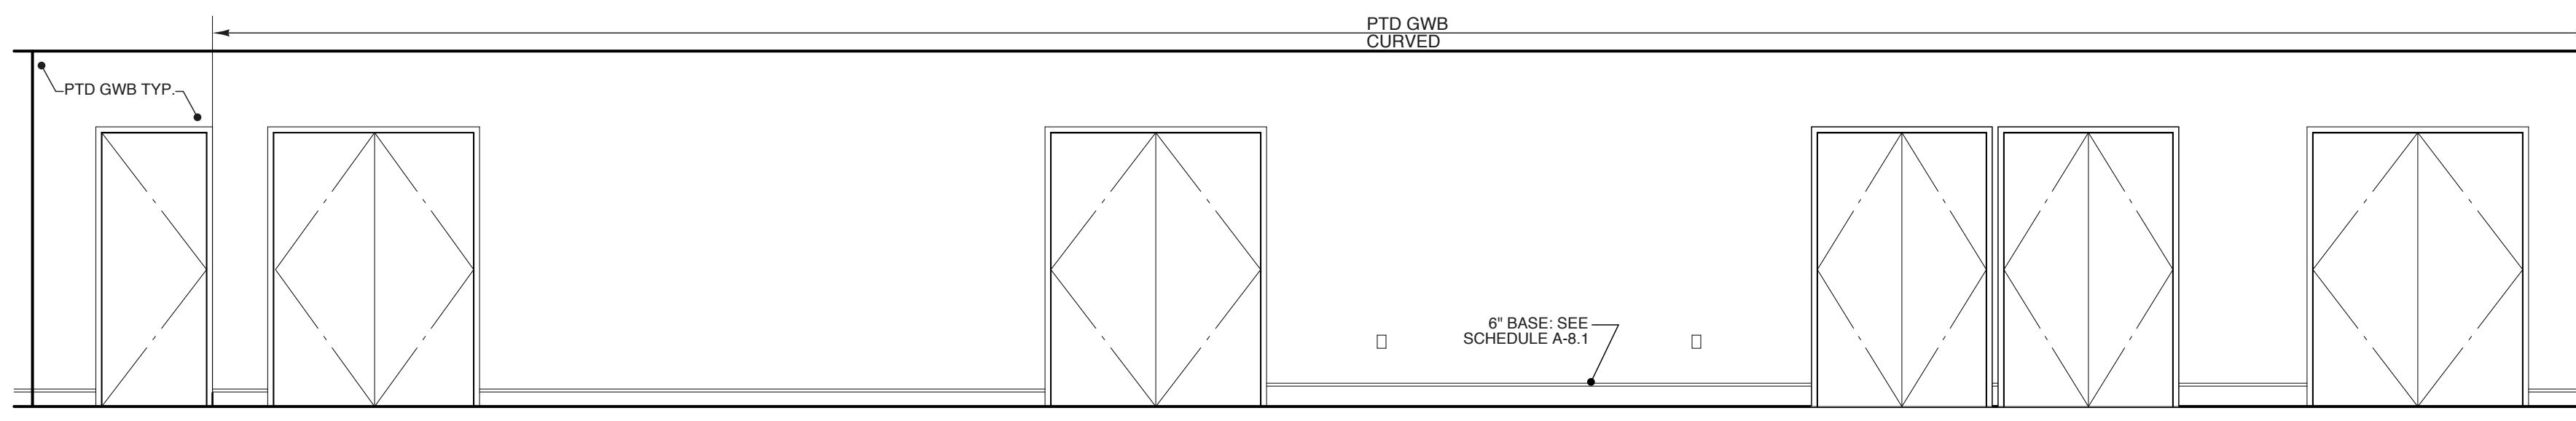


05 CORRIDOR G01
SCALE: 1/4"=1'-0"

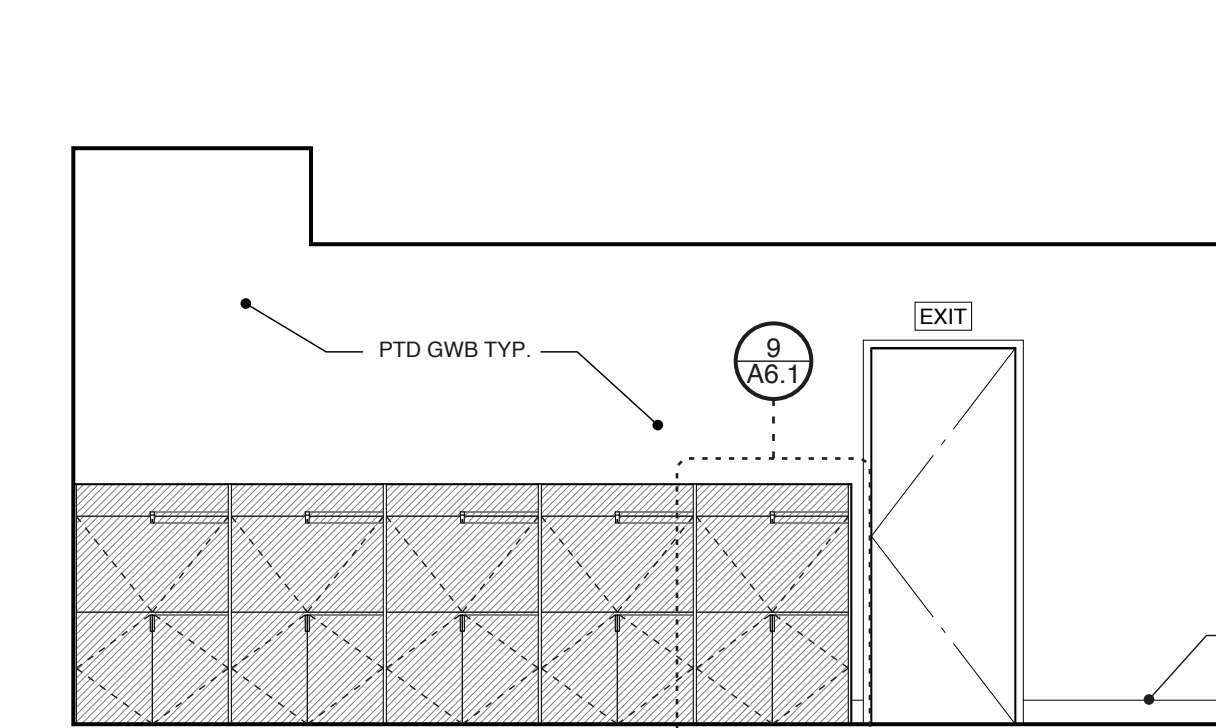


06 DRAMA CLASSROOM G08
SCALE: 1/4"=1'-0"

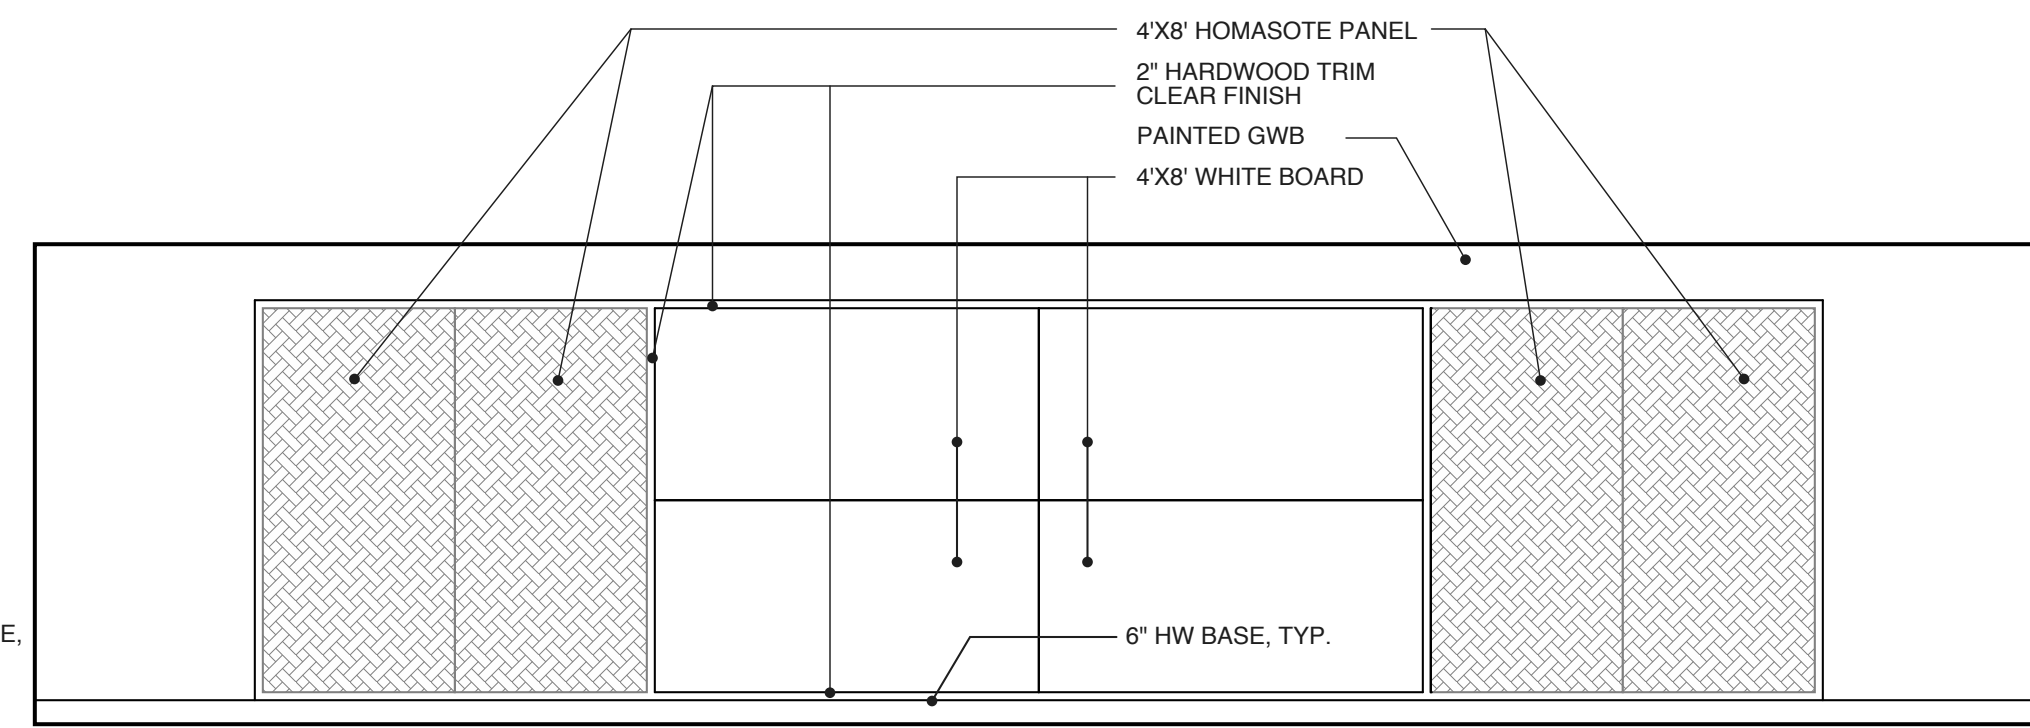


07 DRAMA CLASSROOM G08
SCALE: 1/4"=1'-0"

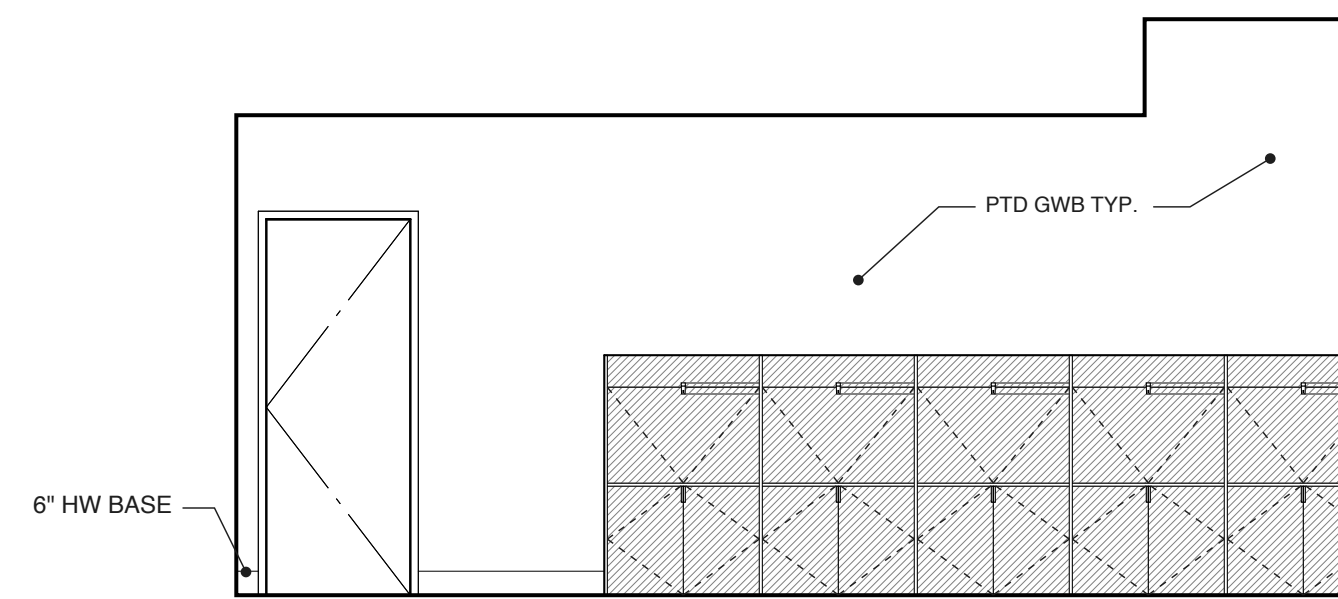


08 DRAMA CLASSROOM G08
SCALE: 1/4"=1'-0"

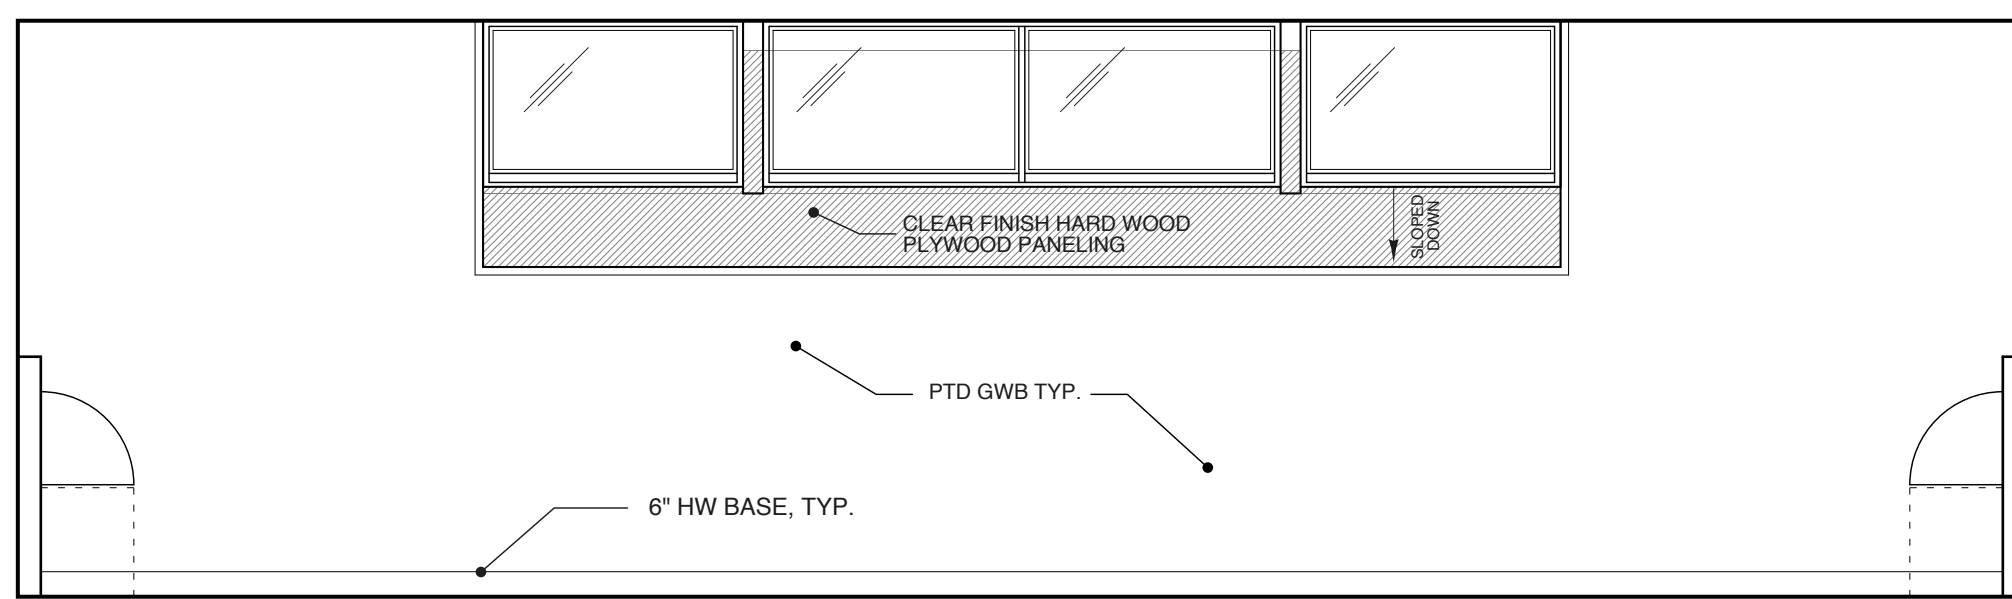


10 DRAMA CLASSROOM G08
SCALE: 1/4"=1'-0"

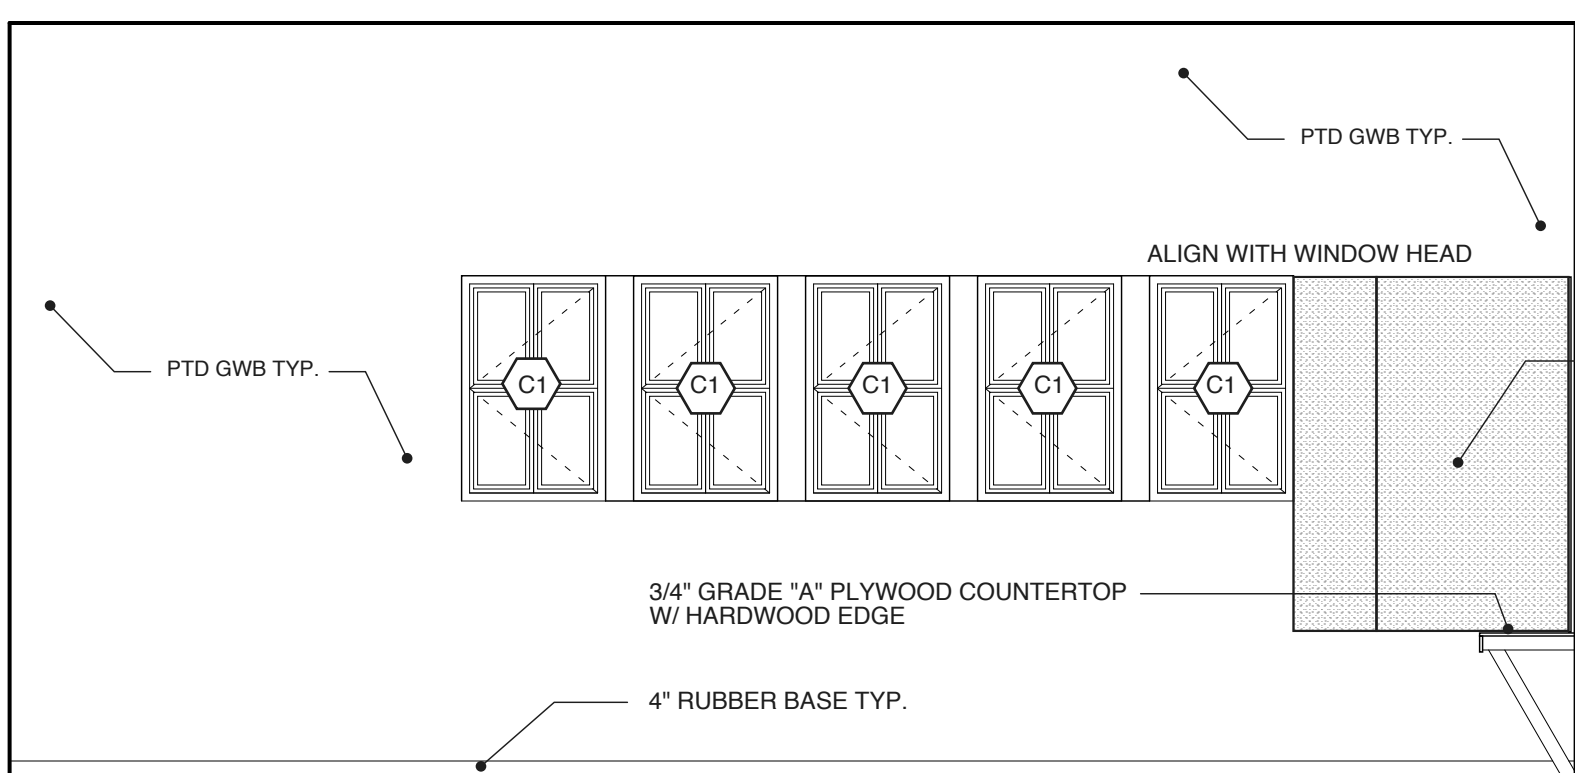


11 WORKSHOP G11
SCALE: 1/4"=1'-0"

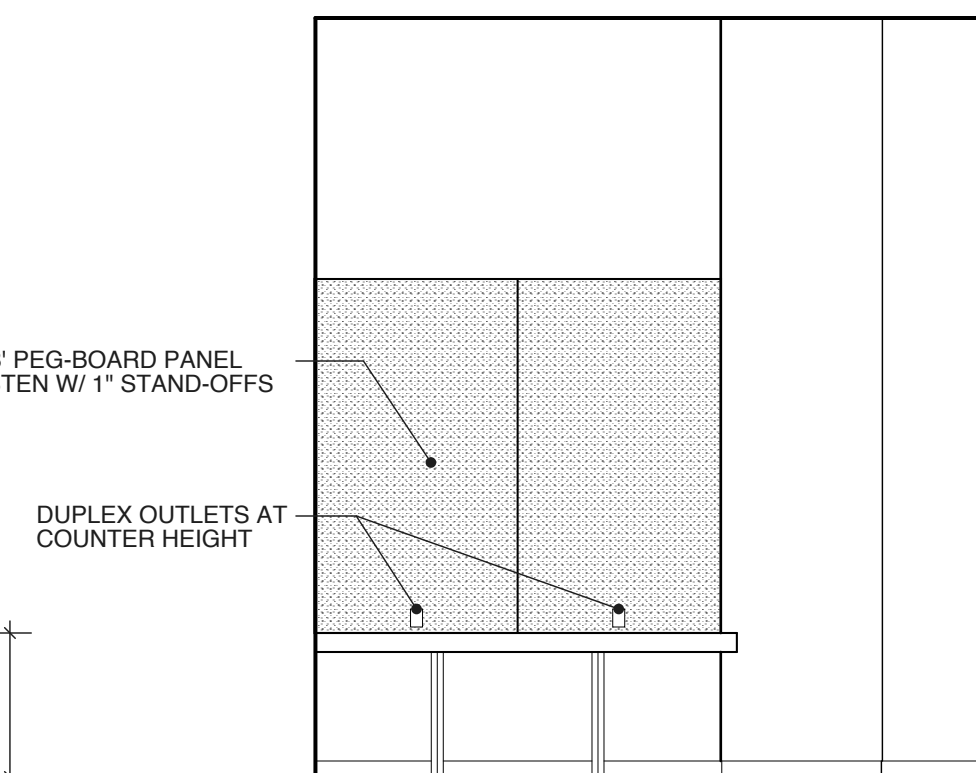


12 WORKSHOP G11
SCALE: 1/4"=1'-0"

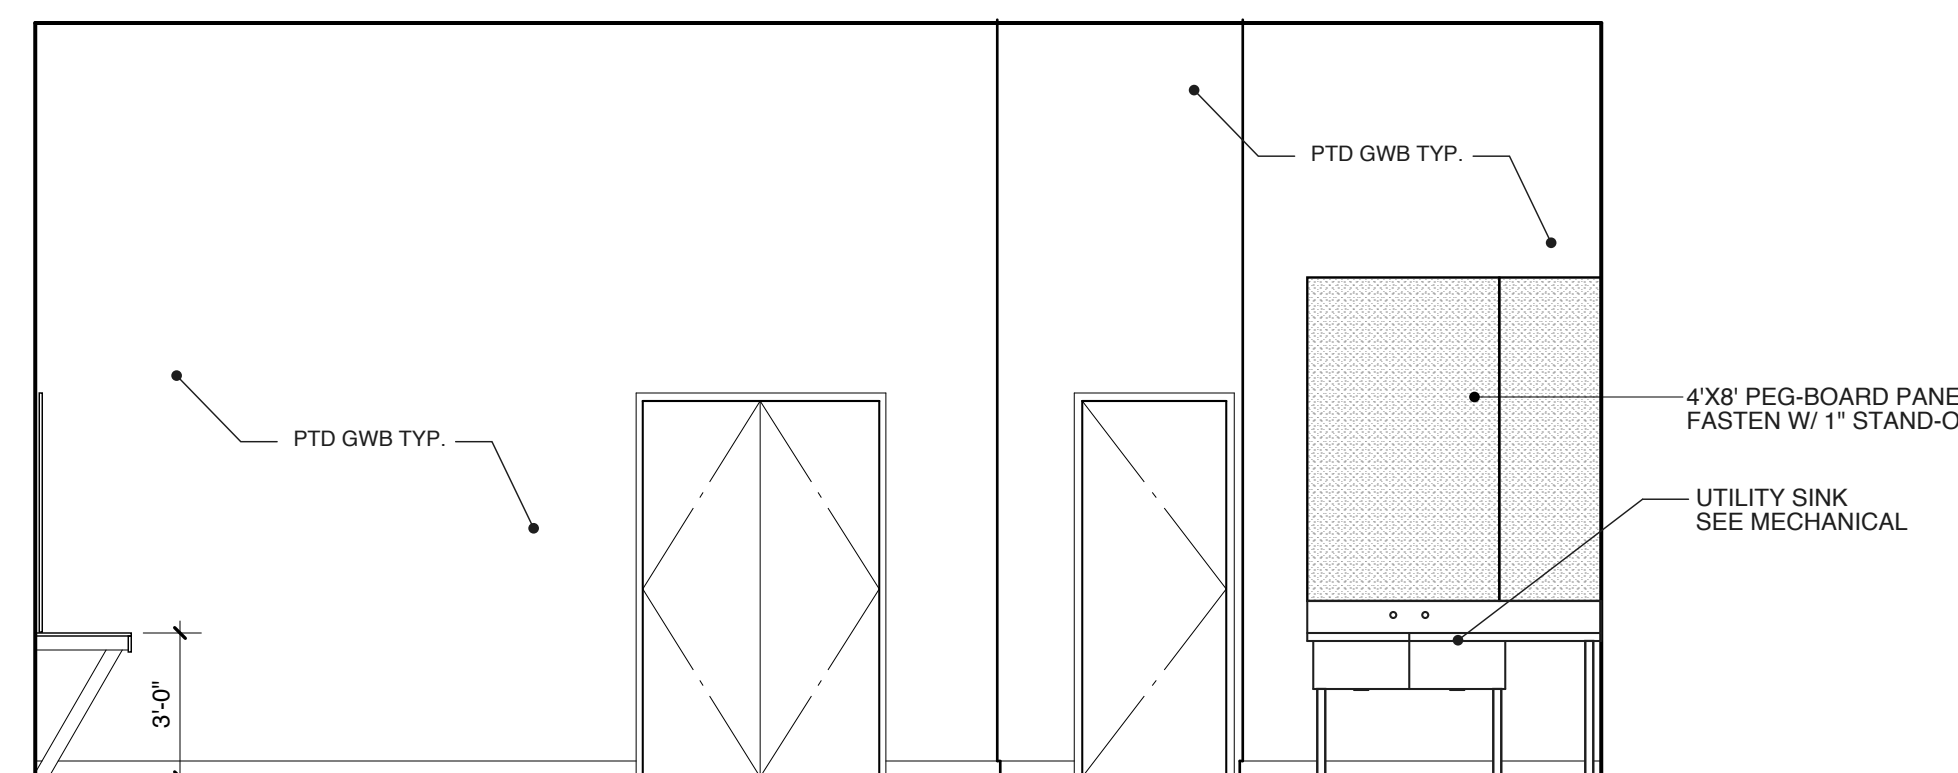


13 WORKSHOP G11
SCALE: 1/4"=1'-0"

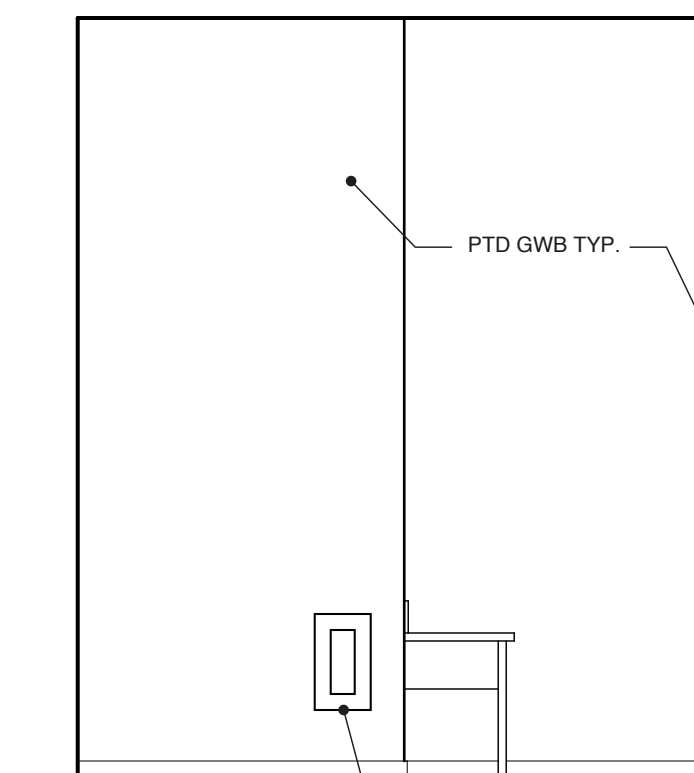


14 WORKSHOP G11
SCALE: 1/4"=1'-0"

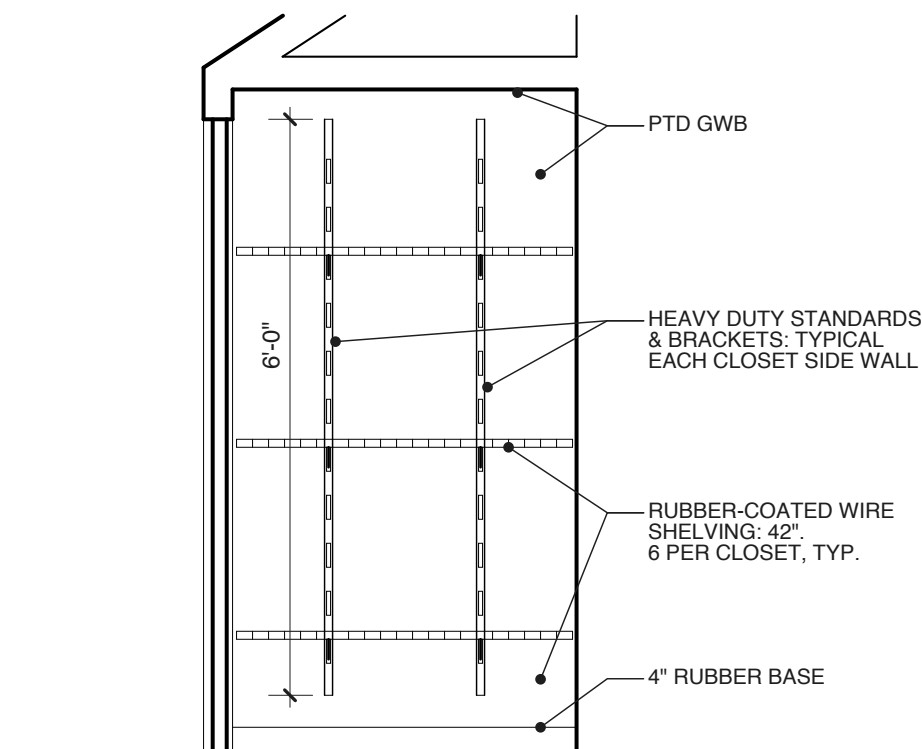

03 STORAGE CLOSET G01A (TYP.)
SCALE: 1/2"=1'-0"

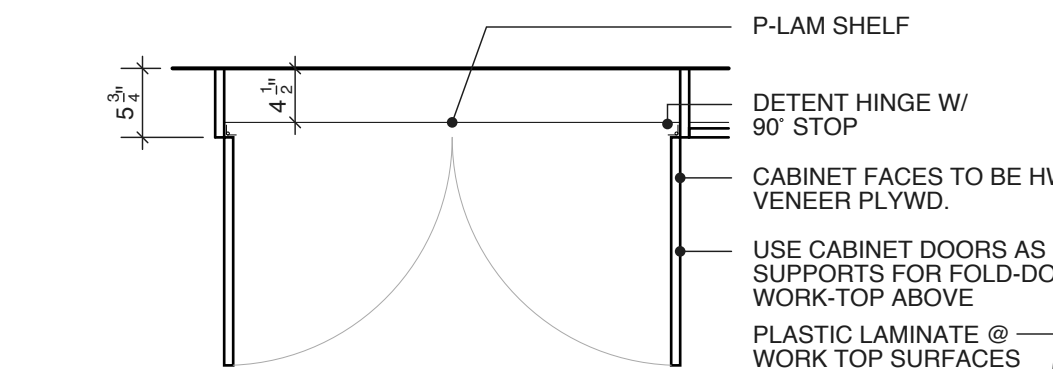

09 DRESSING TABLE DETAIL
SCALE: 3/4"=1'-0"

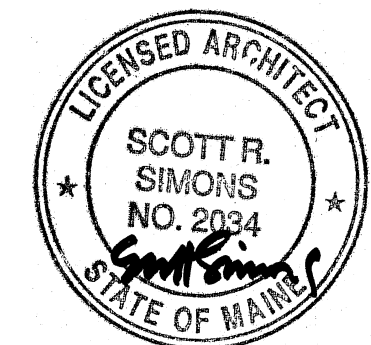

THIS DRAWING IS THE PROPERTY OF SCOTT SIMONS ARCHITECTS AND IS NOT TO BE COPIED OR REPRODUCED IN PART OR WHOLE.

PROJECT
WAYNFLETE ARTS CENTER PHASE TWO
ADDITION/ RENOVATION
360 SPRING STREET
PORTLAND, ME

TITLE
GROUND FLOOR INTERIOR ELEVATIONS

STATUS:
ISSUED FOR BIDDING
CONSTRUCTION DOCUMENTS

DATE: 09.07.2007
REVISION /DATE:
PROJECT NO. 2003-0040.00
DRAWN BY:
2007 © Scott Simons Architects

DWG NO. **A-6.1**