




1 EXPANSION AND SCORE JOINT
L-1.5 SCALE: N.T.S.

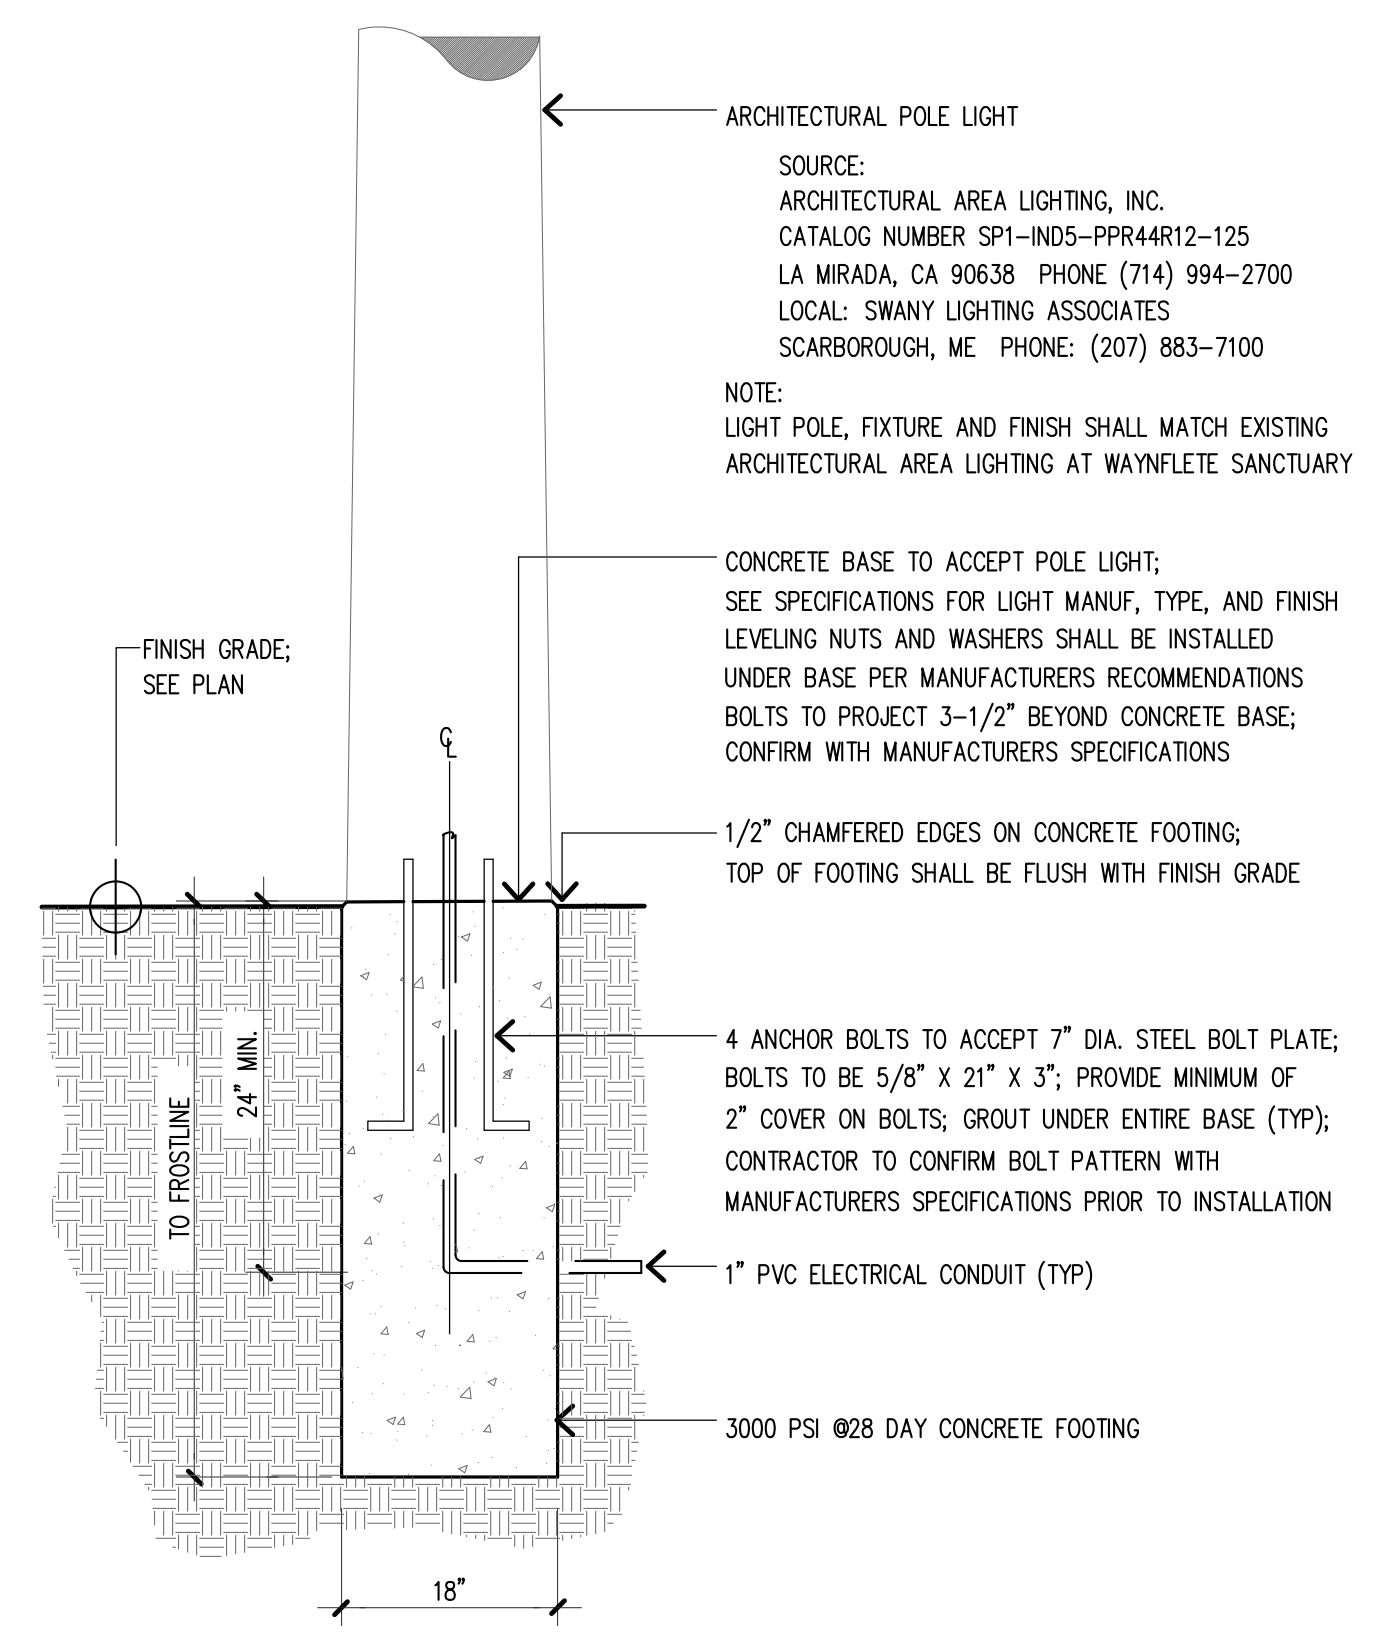


2 LIGHT POLE BASE DETAIL
L-1.5 SCALE: 3/4"=1'-0"

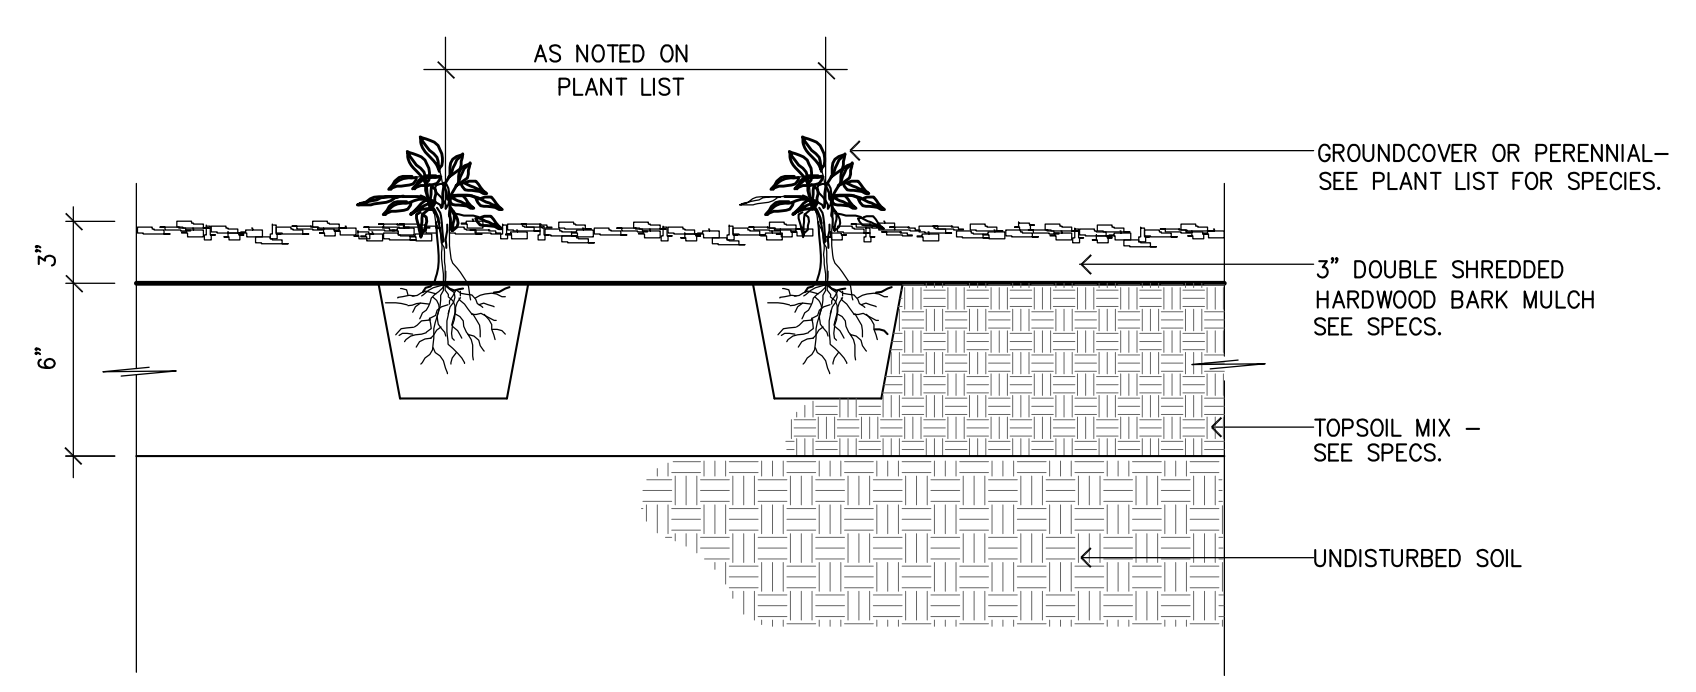


3 GROUNDCOVER PLANTING DETAIL
L-1.5 NOT TO SCALE

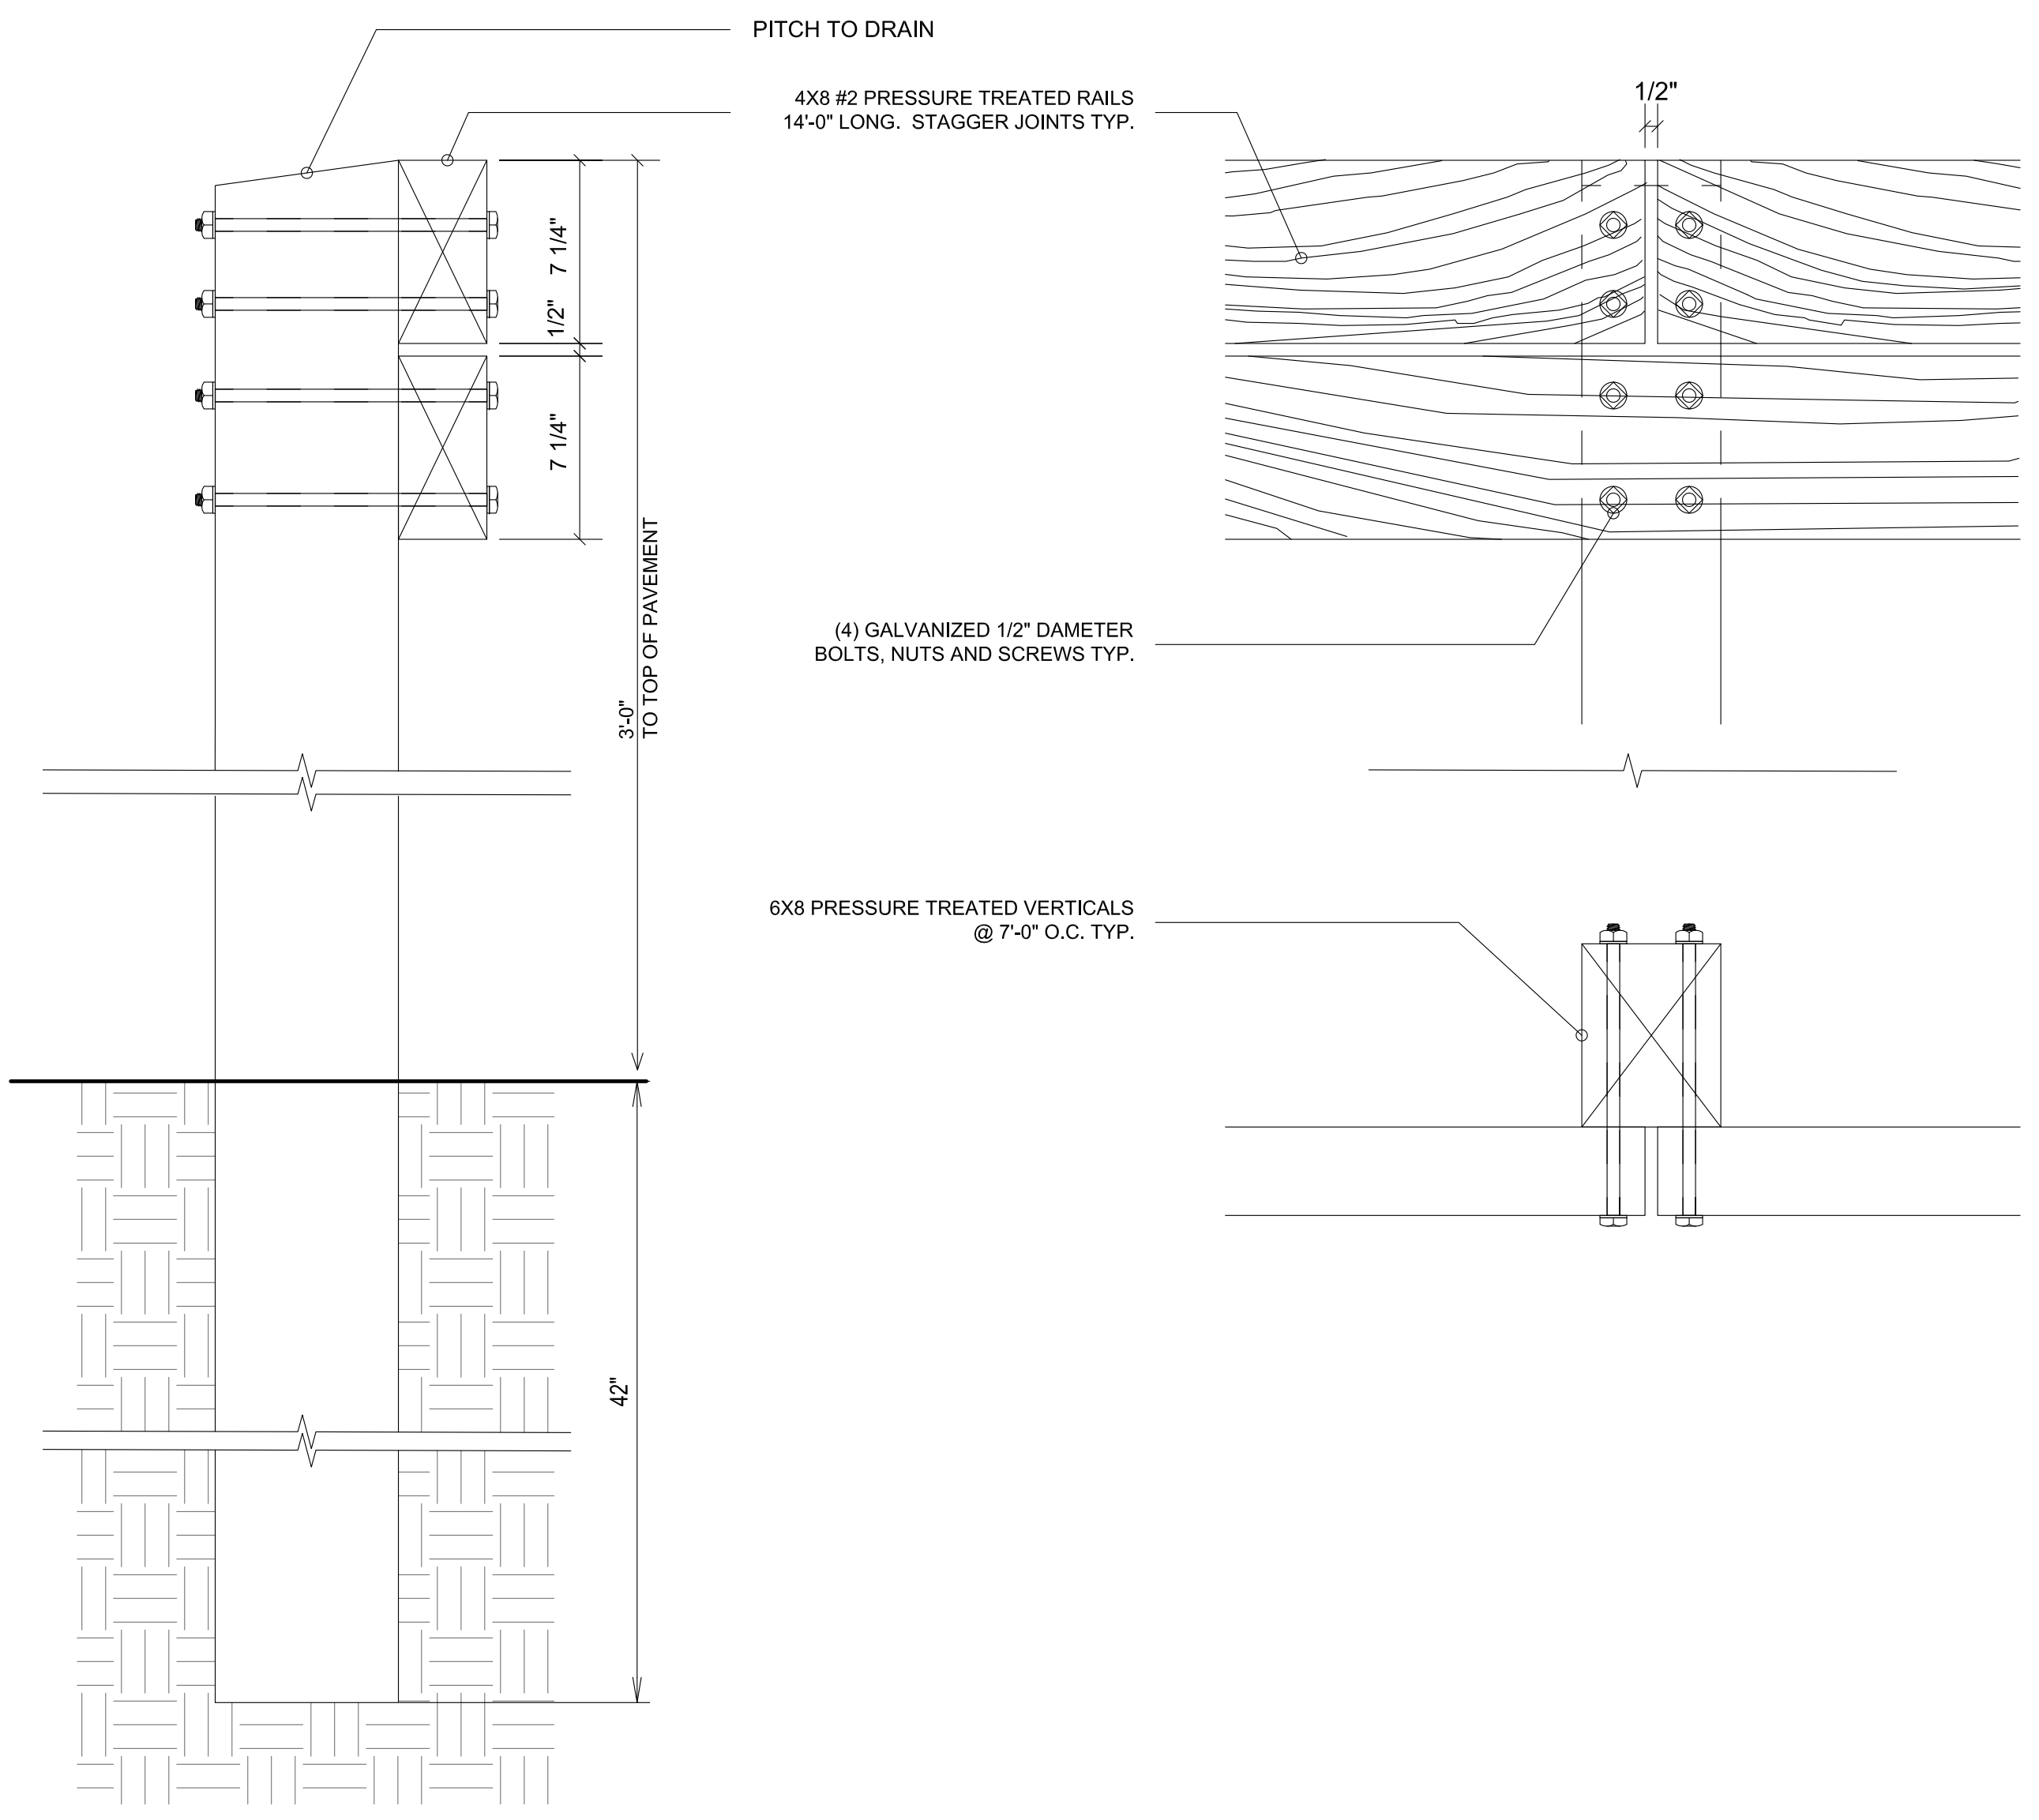

4 TIMBER GUARDRAIL
L-1.5 SCALE: 1/2"=1'-0"

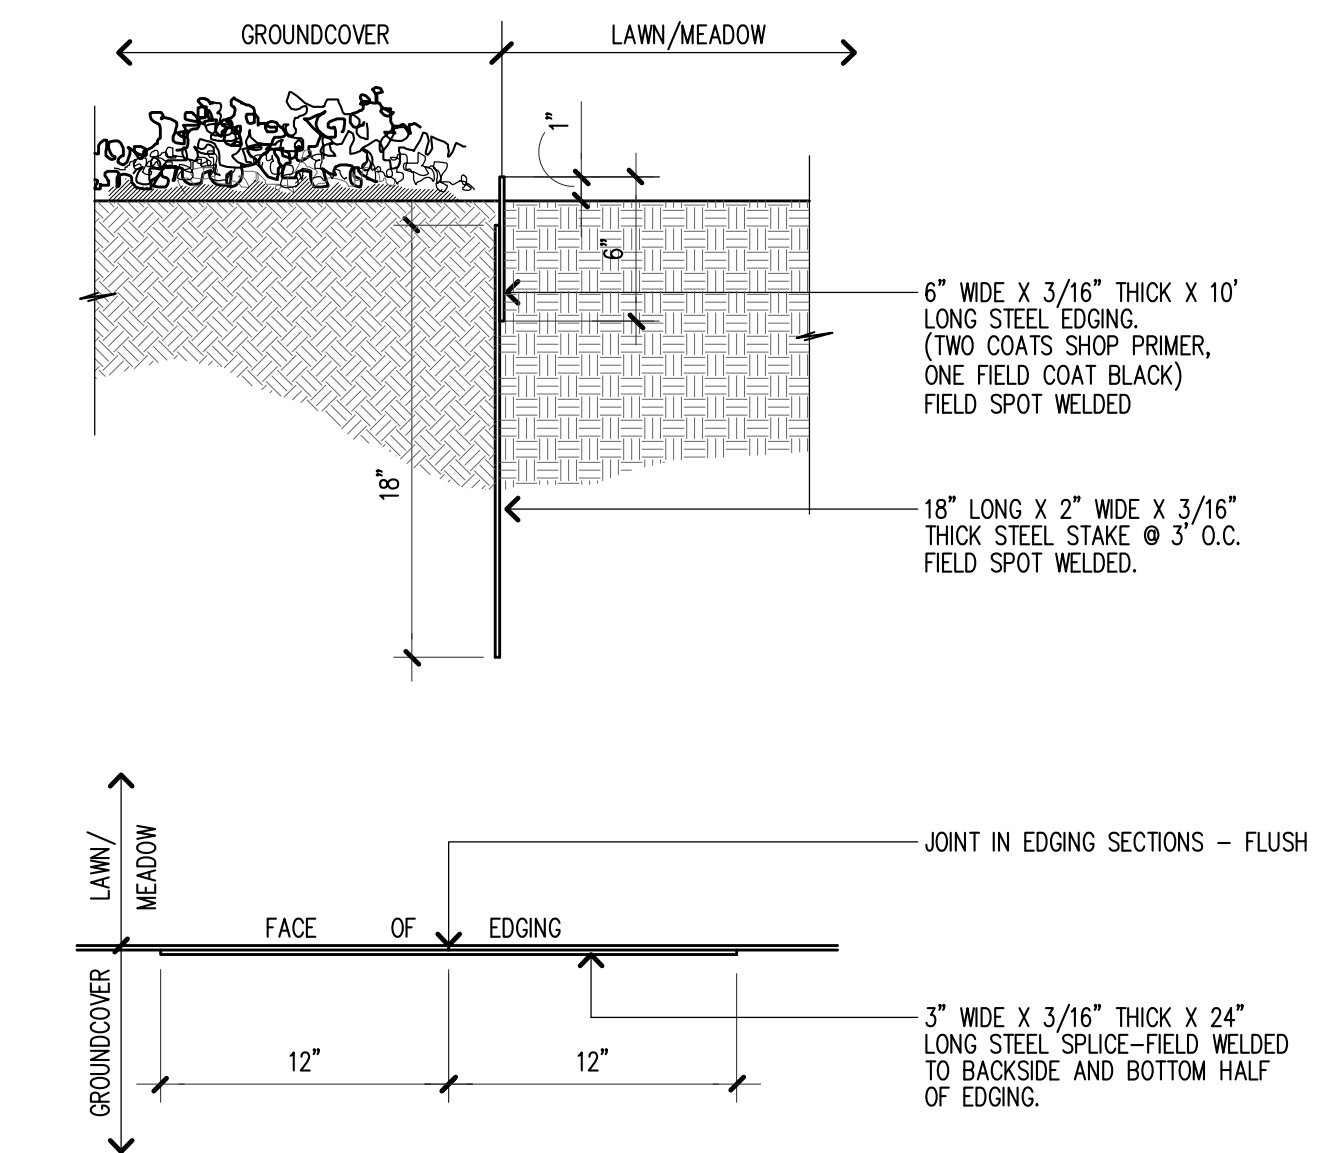

5 STEEL EDGING
L-1.5 SCALE: 1 1/2"=1'-0"

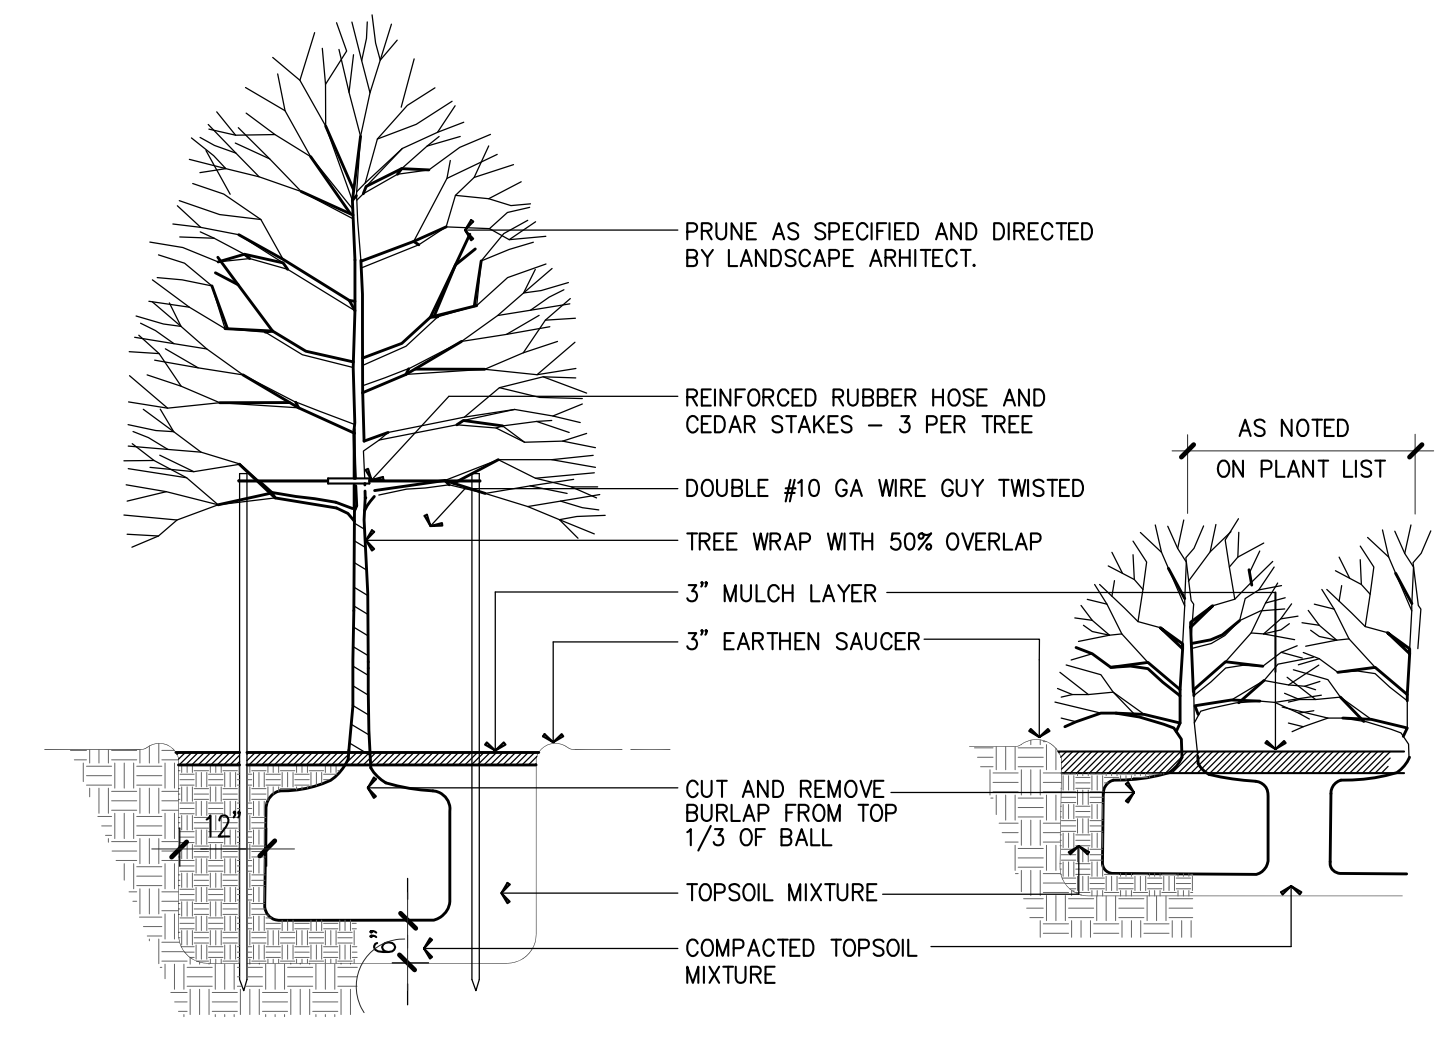

6 TREE / SHRUB PLANTING DETAIL
L-1.5 NOT TO SCALE



michael boucher landscape architecture
457 US Route 1
Freeport, ME 04032
t 207.865.1080
f 207.865.1455
www.boucherlandscape.com

75 York Street
Portland, Maine 04101
phone 207.772.4666
fax 207.828.4666

THIS DRAWING IS THE PROPERTY OF
SCOTT SIMONS ARCHITECTS
AND IS NOT TO BE COPIED OR
REPRODUCED IN PART OR WHOLE.

PROJECT
WAYNFLETE ARTS CENTER
PHASE TWO
ADDITION/ RENOVATION
360 SPRING STREET
PORTLAND, ME

TITLE
SITE DETAILS

STATUS:
ISSUED FOR BIDDING

DATE: 05.07.2007
SCALE: 1"=10'
PROJECT NO.: 2003-0040.00
DRAWN BY:
REVISION / DATE:
2007 © Scott Simons Architects

L-1.5