


NOTES:

1. JOIST SUPPLIER SHALL DESIGN JOISTS FOR LOADS AS FOLLOWS:
 OUTSIDE OF MECH UNIT: 100 PLF D.L.
 360 PLF S.L.
 AT MECH UNIT: 350 PLF D.L.
 390 PLF S.L.
2. JOIST DESIGN SHALL CONSIDER IMPACTS OF EXIST BRIDGING.
3. SUBMIT SHOP DWGS AND CALCULATIONS SEALED BY A PROFESSIONAL ENGINEER REGISTERED IN THE STATE OF MAINE FOR APPROVAL.

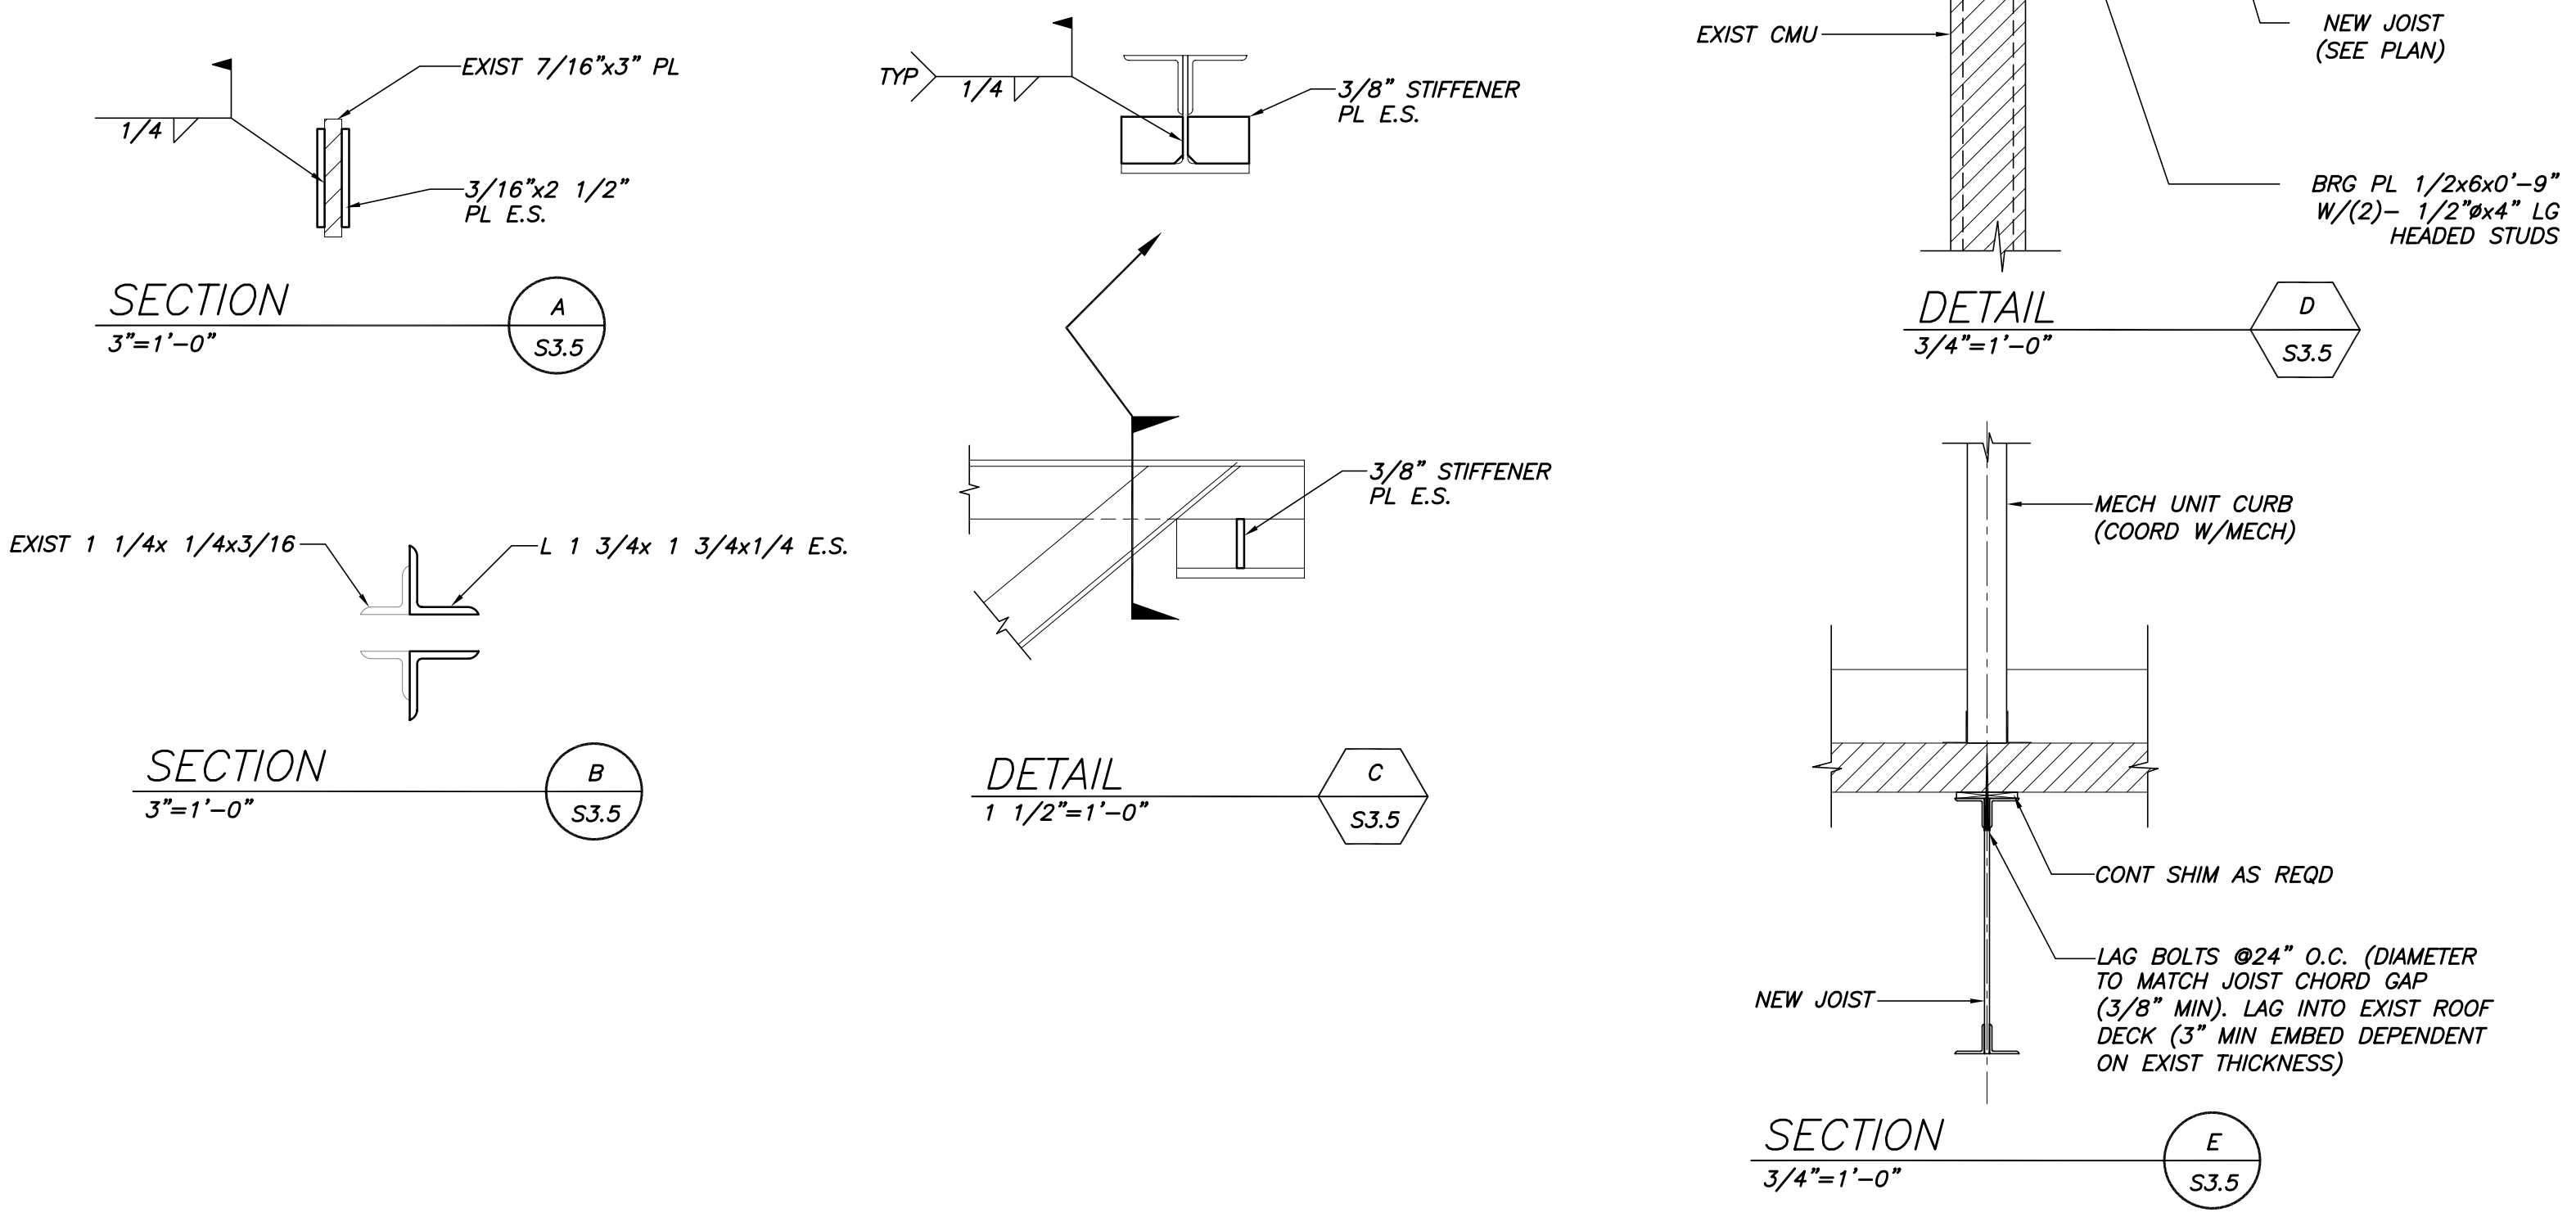

BECKER
 structural engineers, inc.
 75 York Street
 Portland, ME 04101-4701
 info@beckerstructural.com

SSA
 Scott Simons Architects
 75 York Street
 Portland, Maine 04101
 phone 207 772 4656
 fax 207 828 4656

THIS DRAWING IS THE PROPERTY OF SCOTT SIMONS ARCHITECTS AND IS NOT TO BE COPIED OR REPRODUCED IN PART OR WHOLE.

PROJECT
WAYNFLEETE ARTS CENTER PHASE TWO
 ADDITION/ RENOVATION
 360 SPRING STREET
 PORTLAND, ME

TITLE
FRAMING SECTIONS AND DETAILS

STATUS: ISSUED FOR BIDDING

DATE: 08.07.2007	REVISION /DATE:
NOTED	
PROJECT NO. 2003-004030	
DRAWN BY: APP	2007© Scott Simons Architects
DWG NO.	S3.5