




**2** Typical Interior Trim Detail  
 Full Size

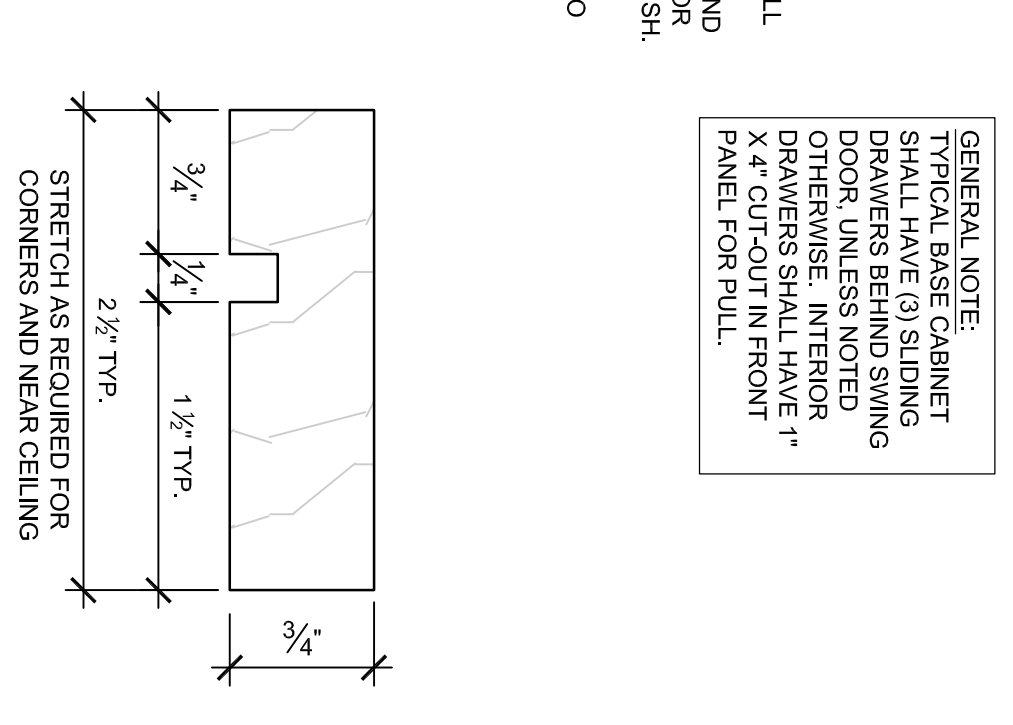


**1** Kitchen Elevation  
 SCALE: 1/2\"/>

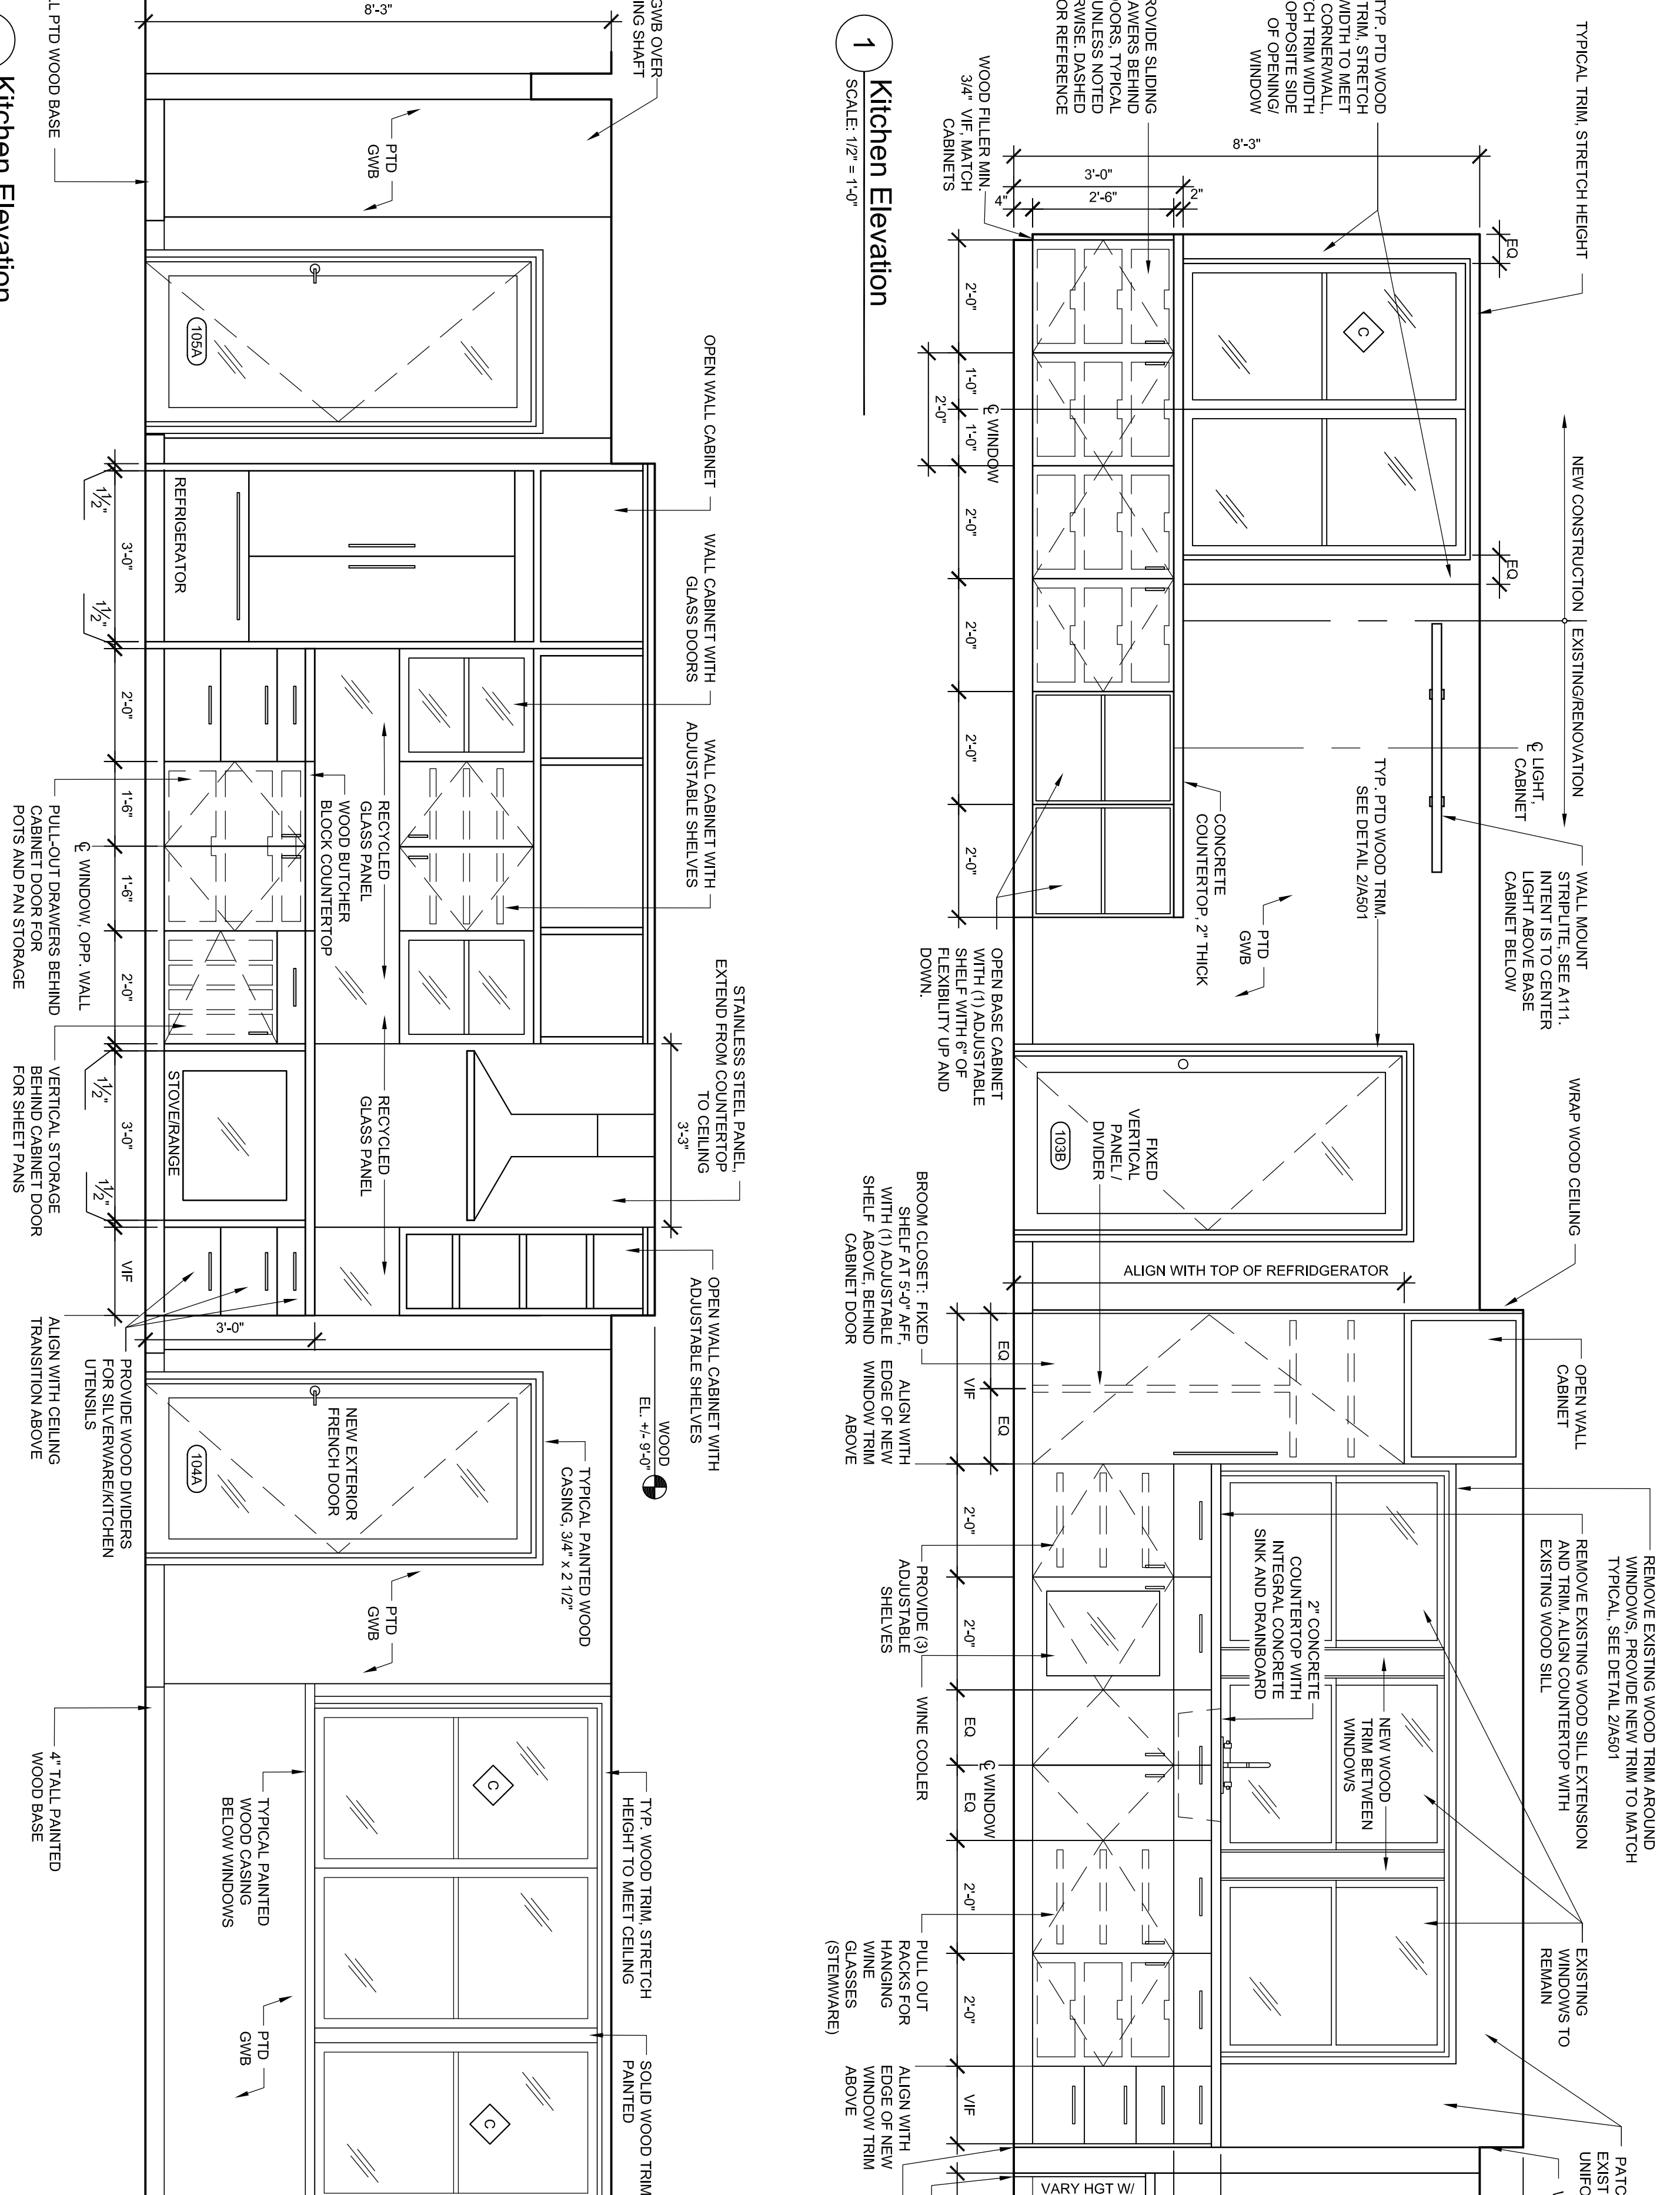


**8** Mudroom Elevation  
 SCALE: 1/2\"/>

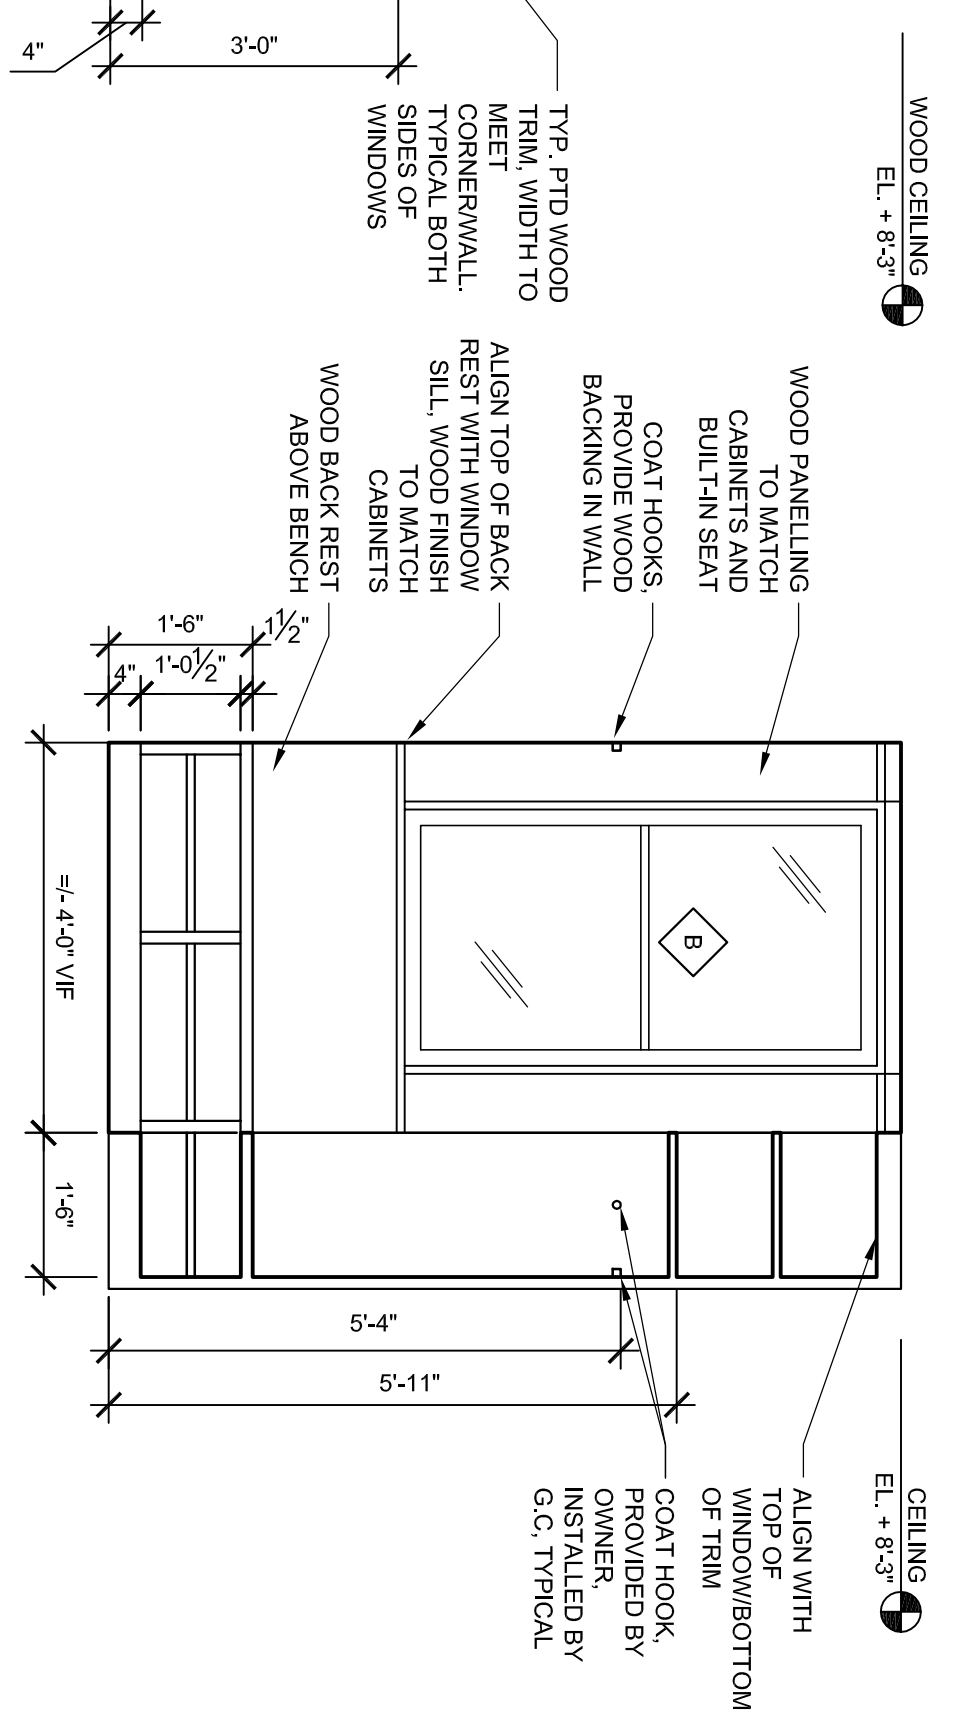


**3** Kitchen Elevation  
 SCALE: 1/2\"/>

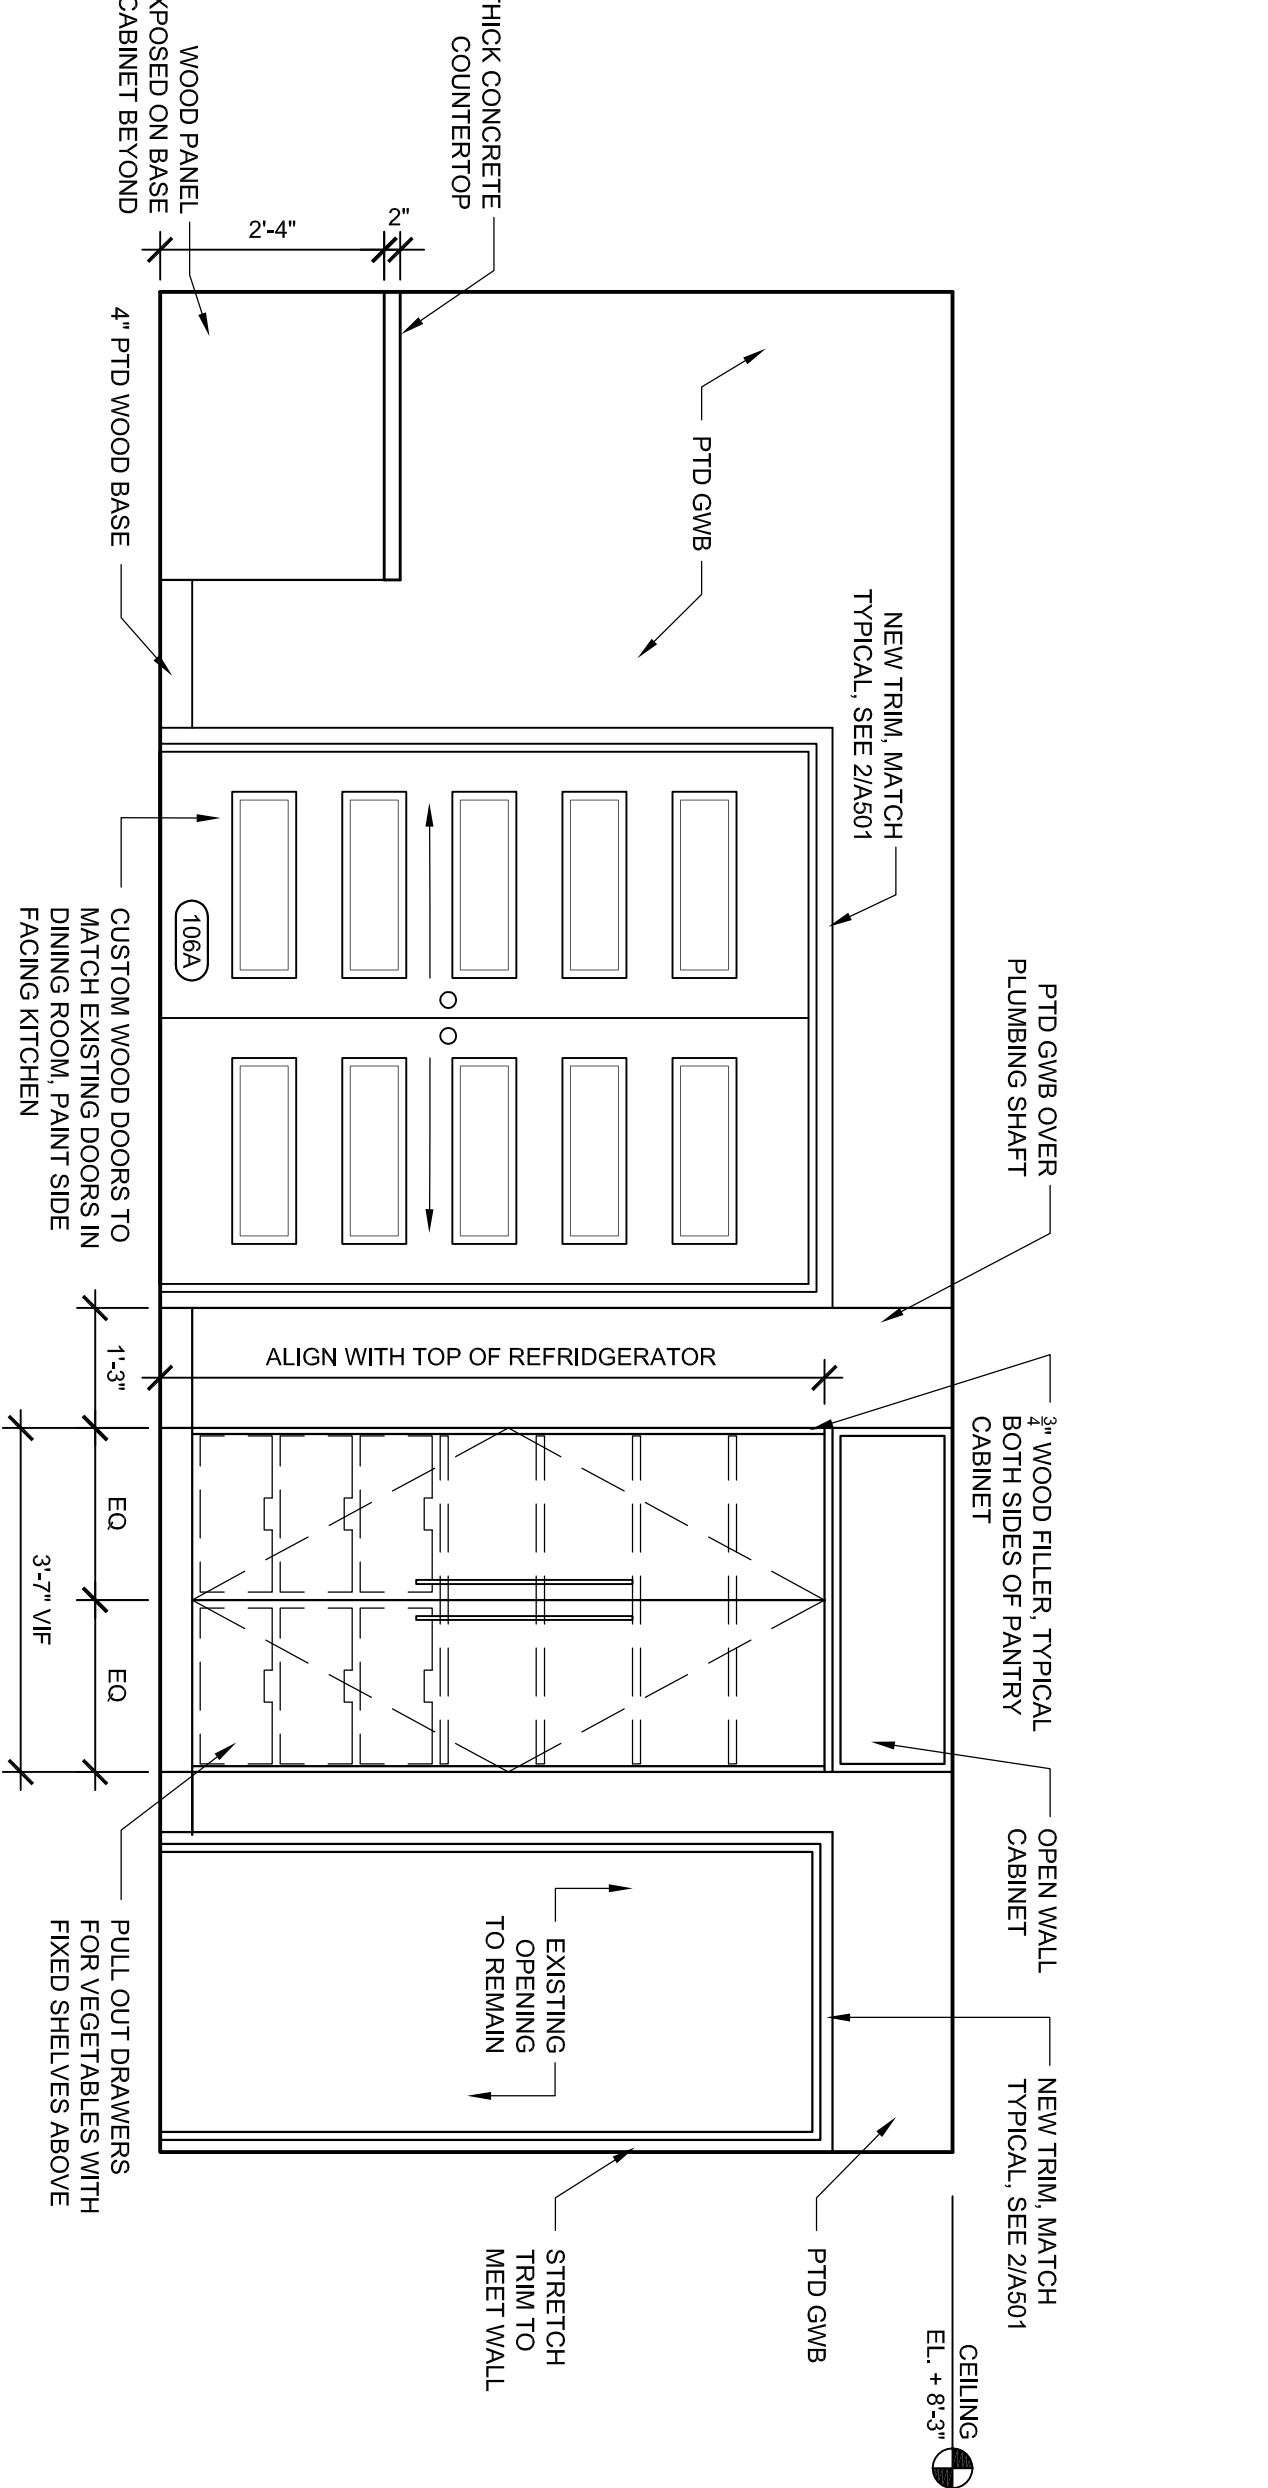

**4** Kitchen Elevation  
 SCALE: 1/2\"/>

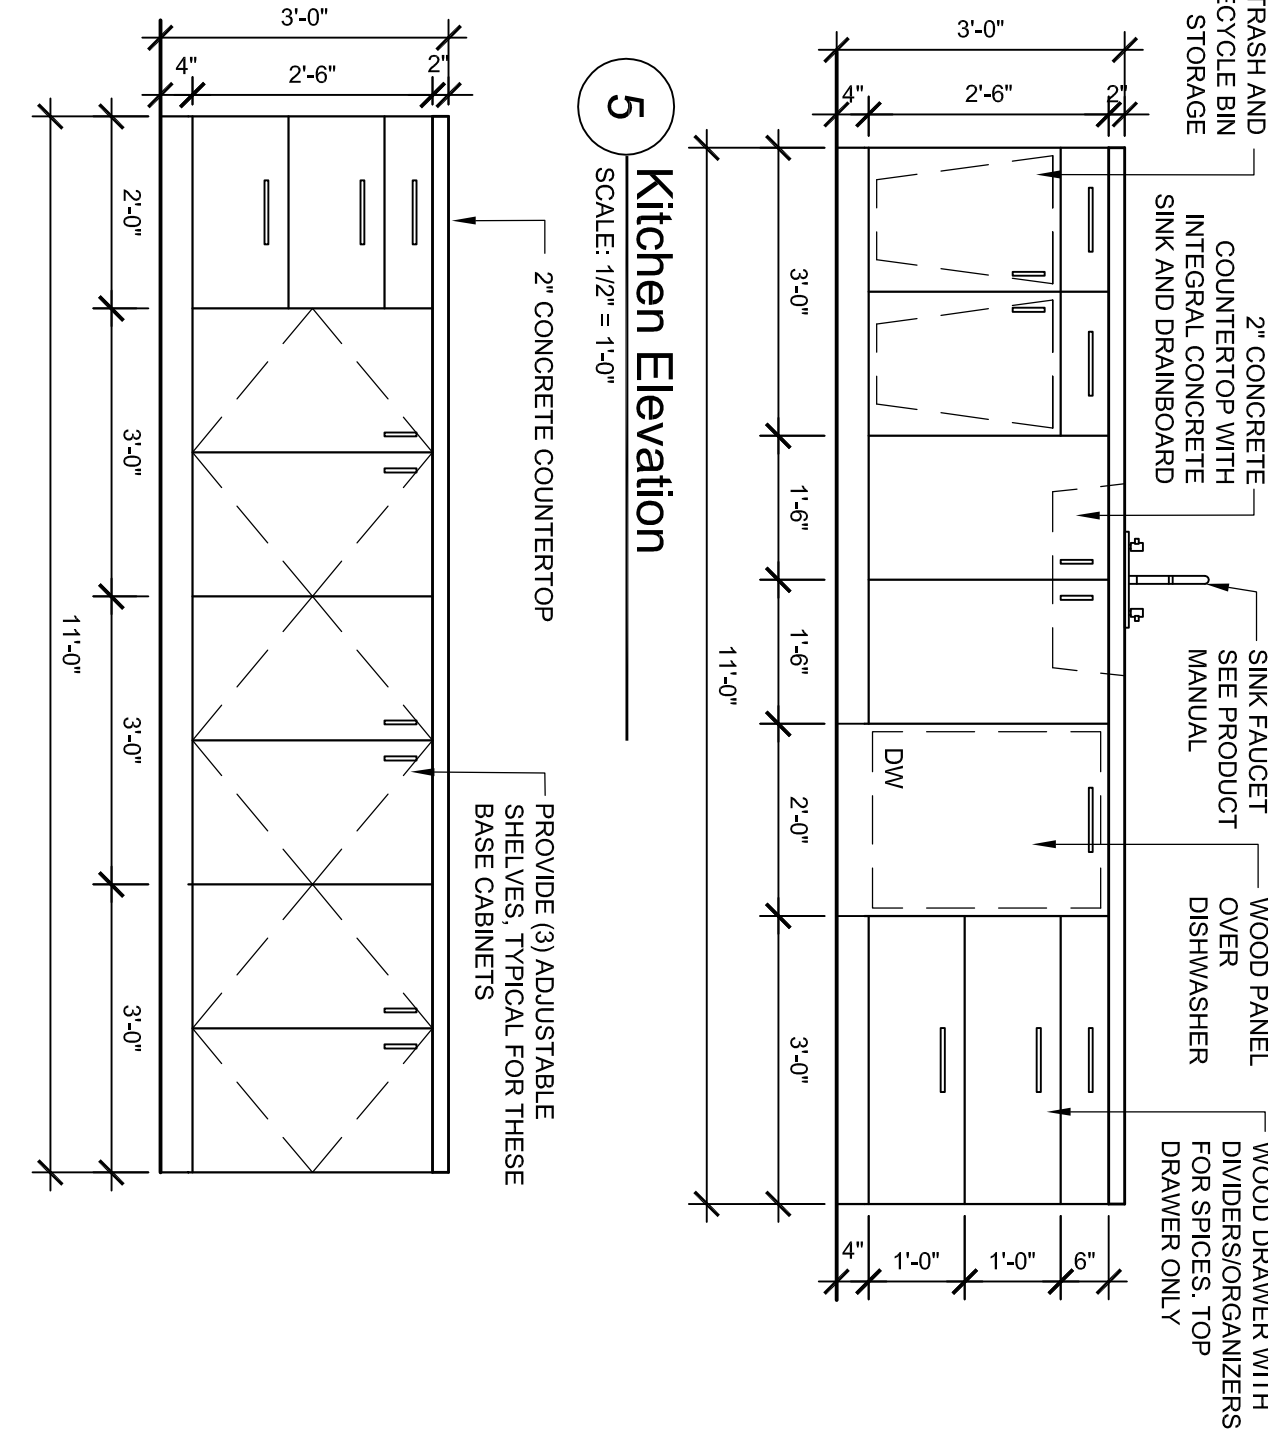

**6** Kitchen Elevation  
 SCALE: 1/2\"/>

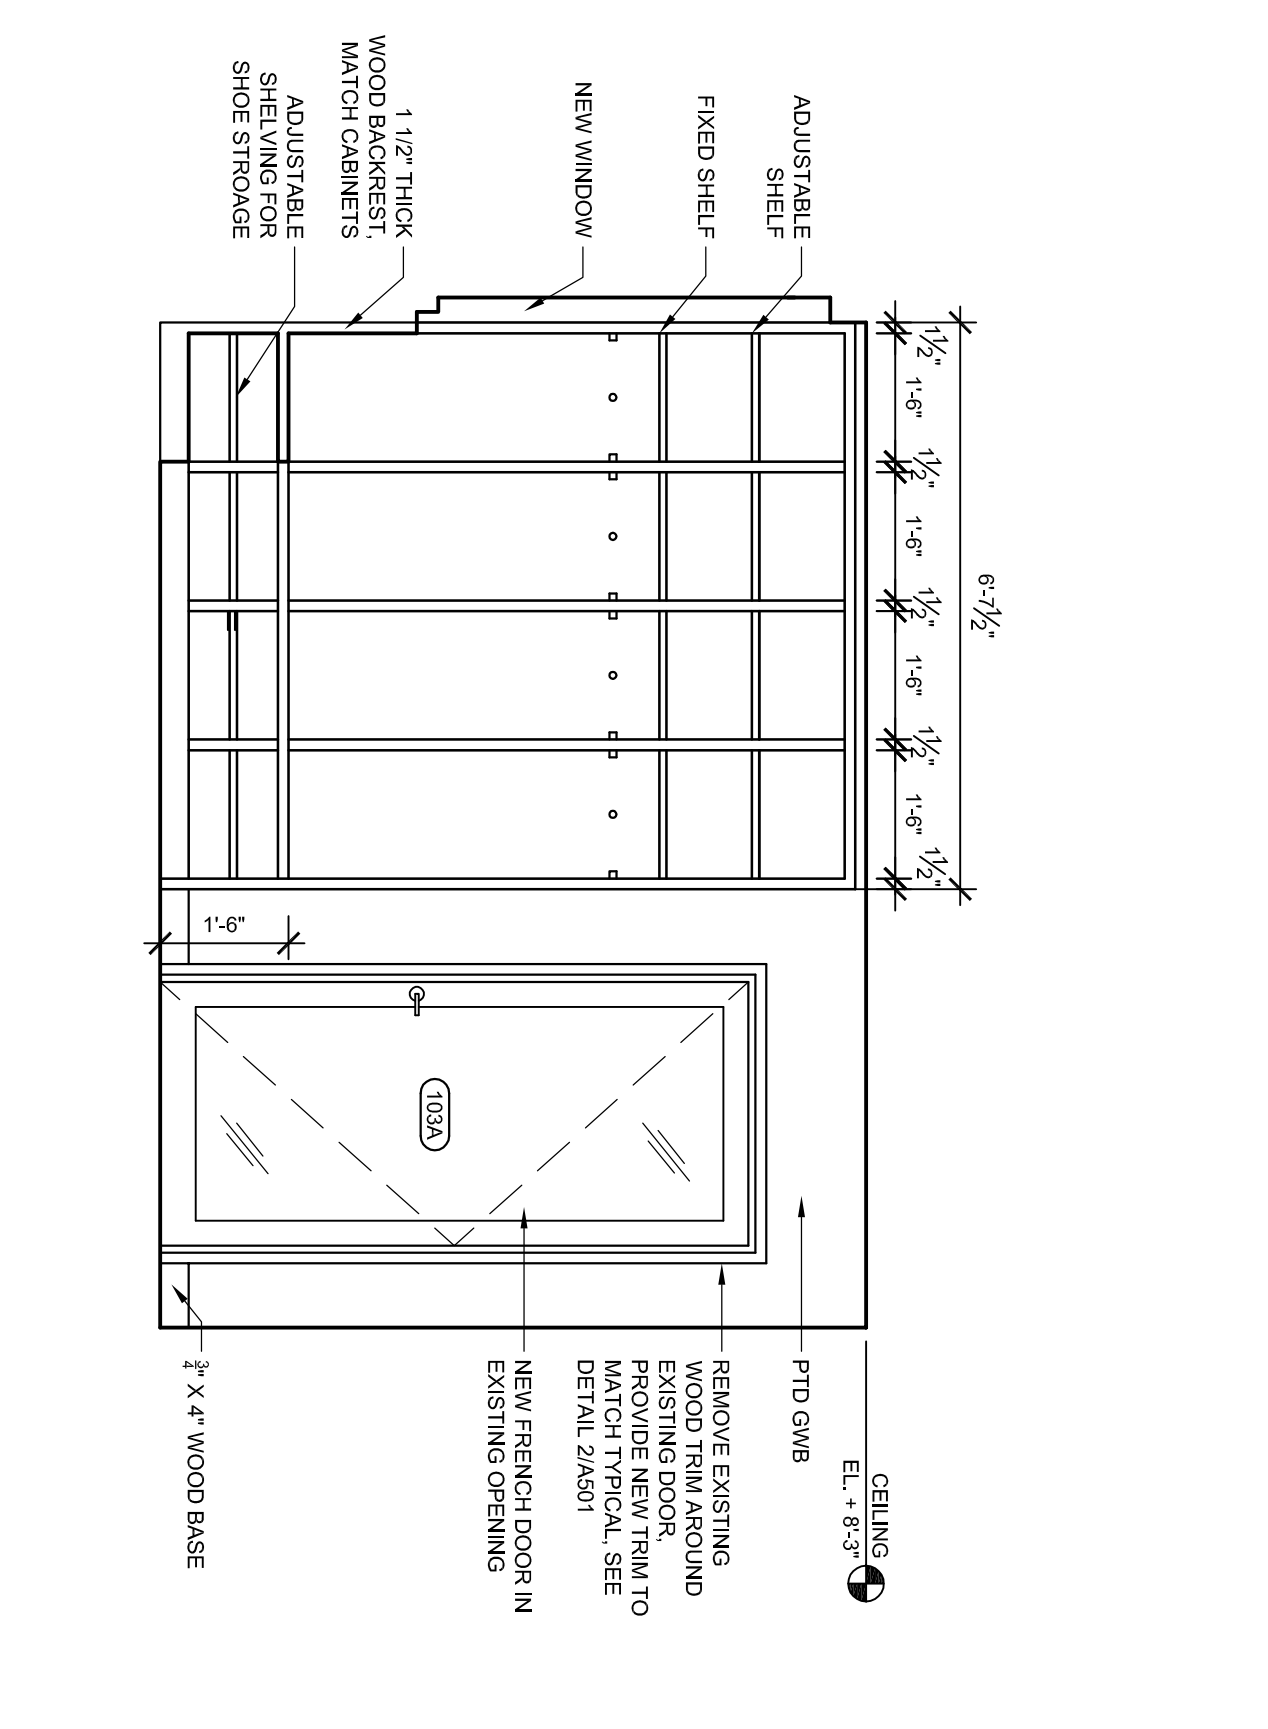

**7** Mudroom Elevation  
 SCALE: 1/2\"/>

**5** Kitchen Elevation  
 SCALE: 1/2\"/>

