




**1 Guest Bath Elevation - Lower Level**  
 SCALE: 1/2" = 1'-0"

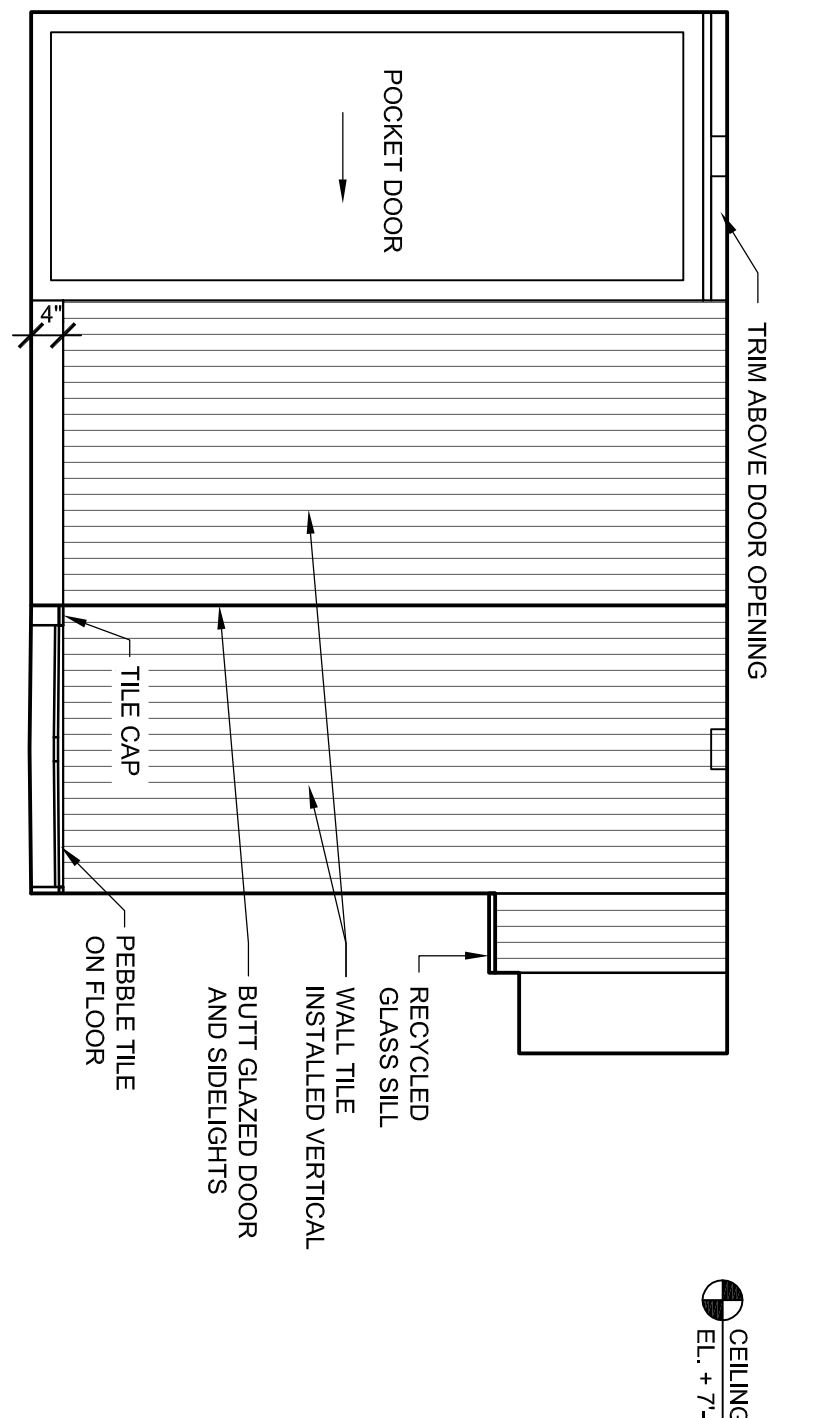


**2 Guest Bath Elevation - Lower Level**  
 SCALE: 1/2" = 1'-0"

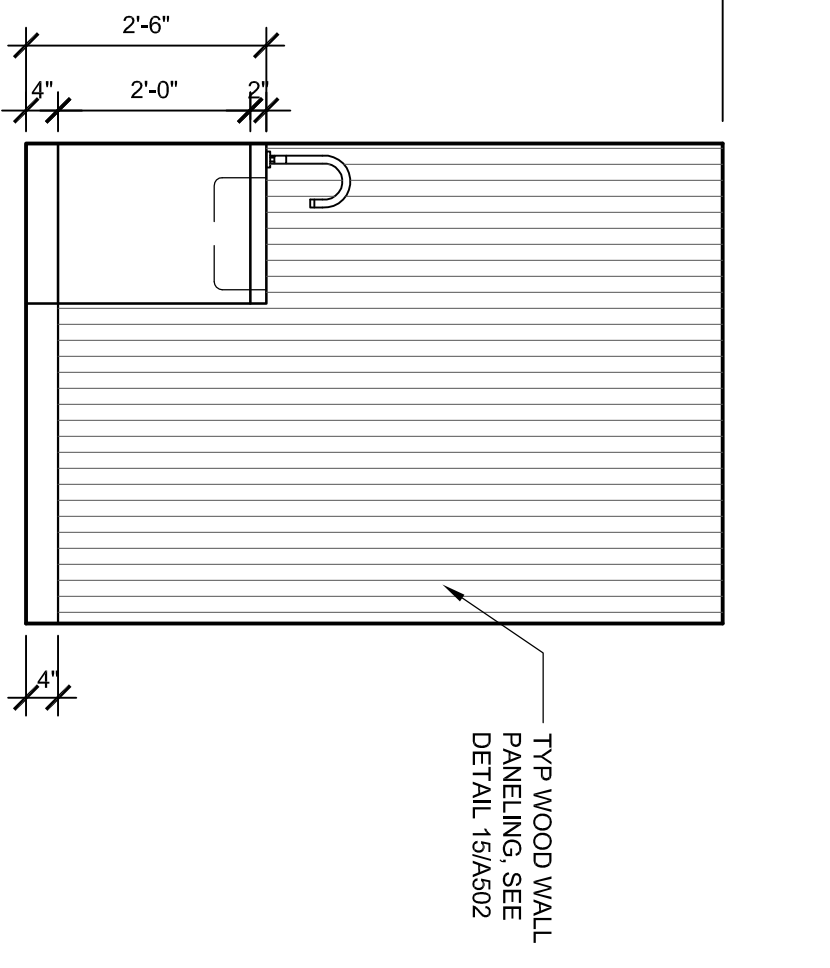


**3 Guest Bath Elevation - Lower Level**  
 SCALE: 1/2" = 1'-0"

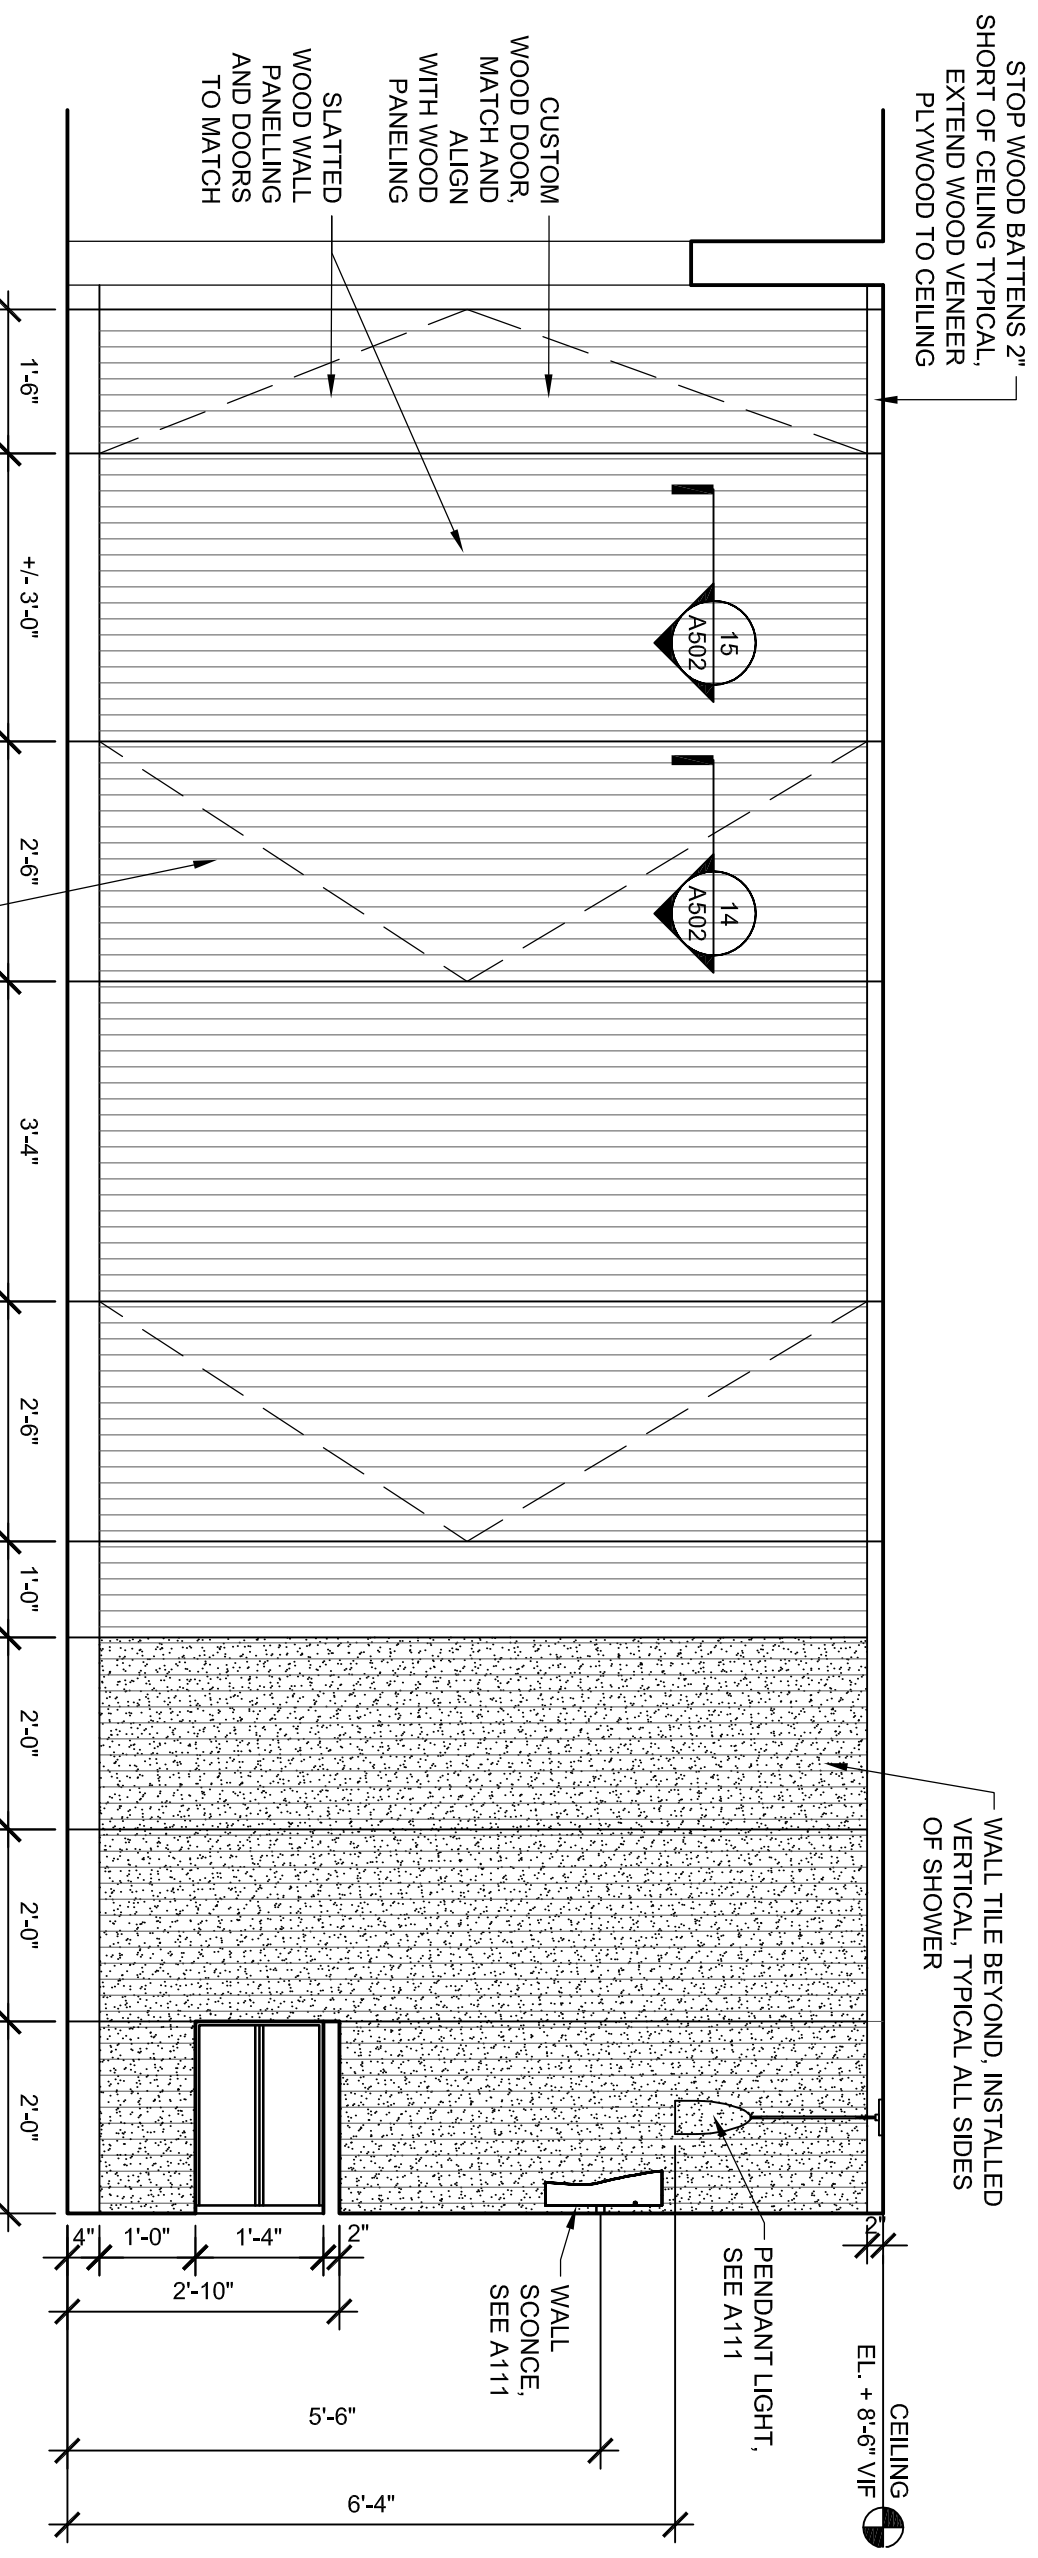


**4 Master Bath Elevation**  
 SCALE: 1/2" = 1'-0"

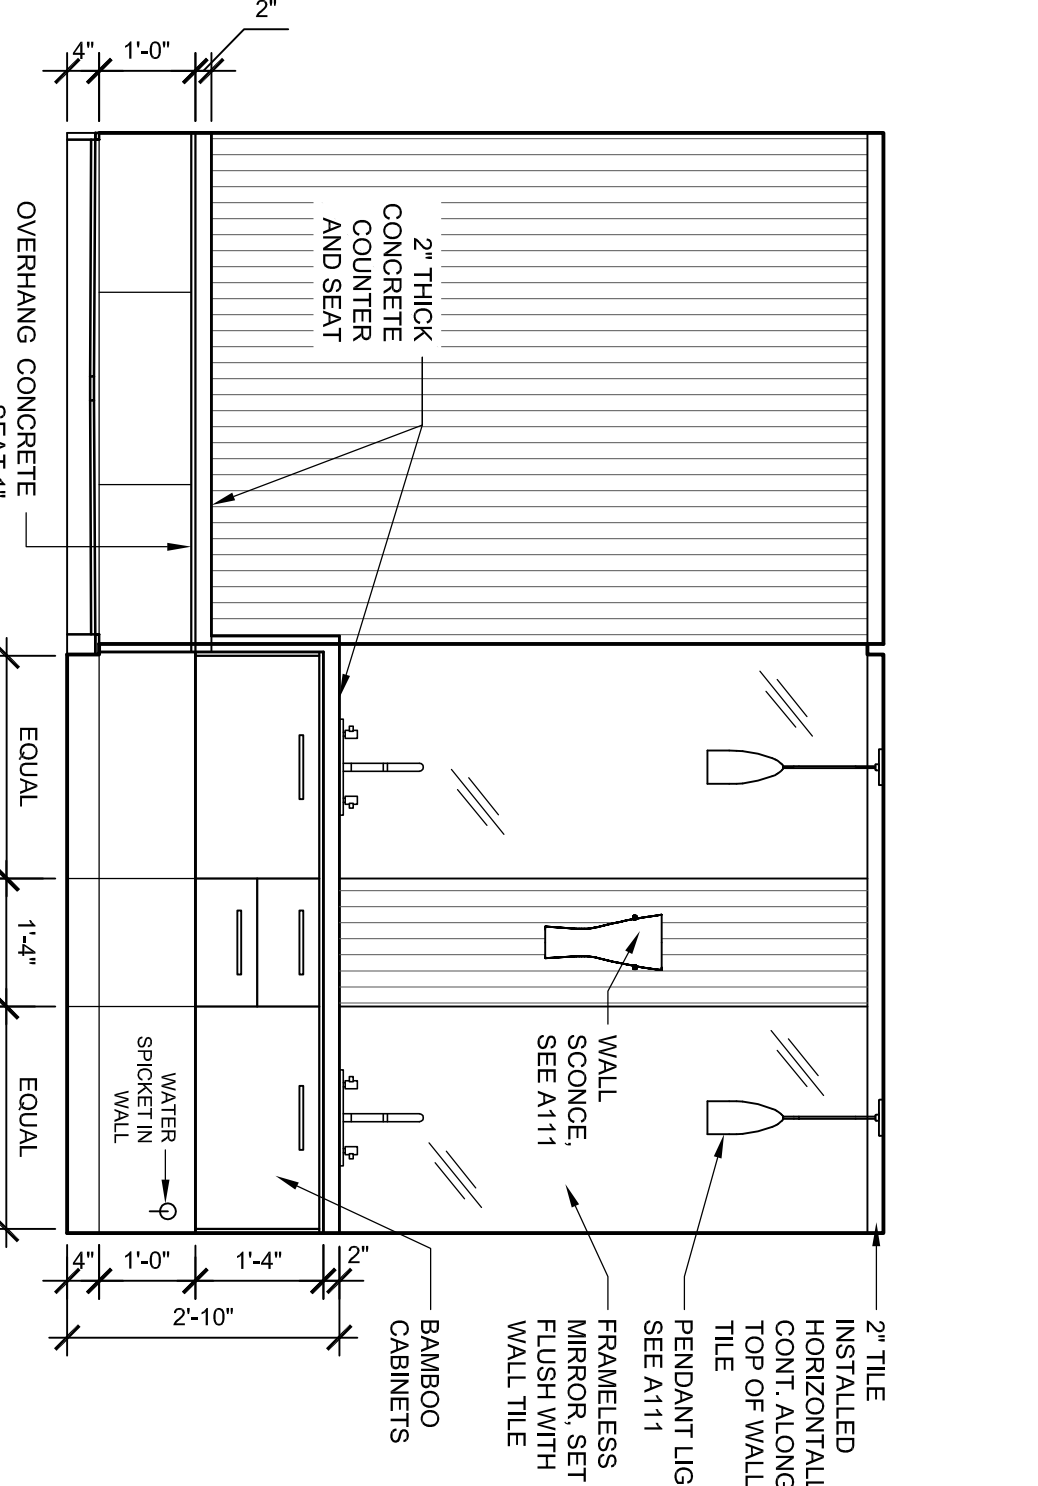


**5 Master Bath Elevation**  
 SCALE: 1/2" = 1'-0"

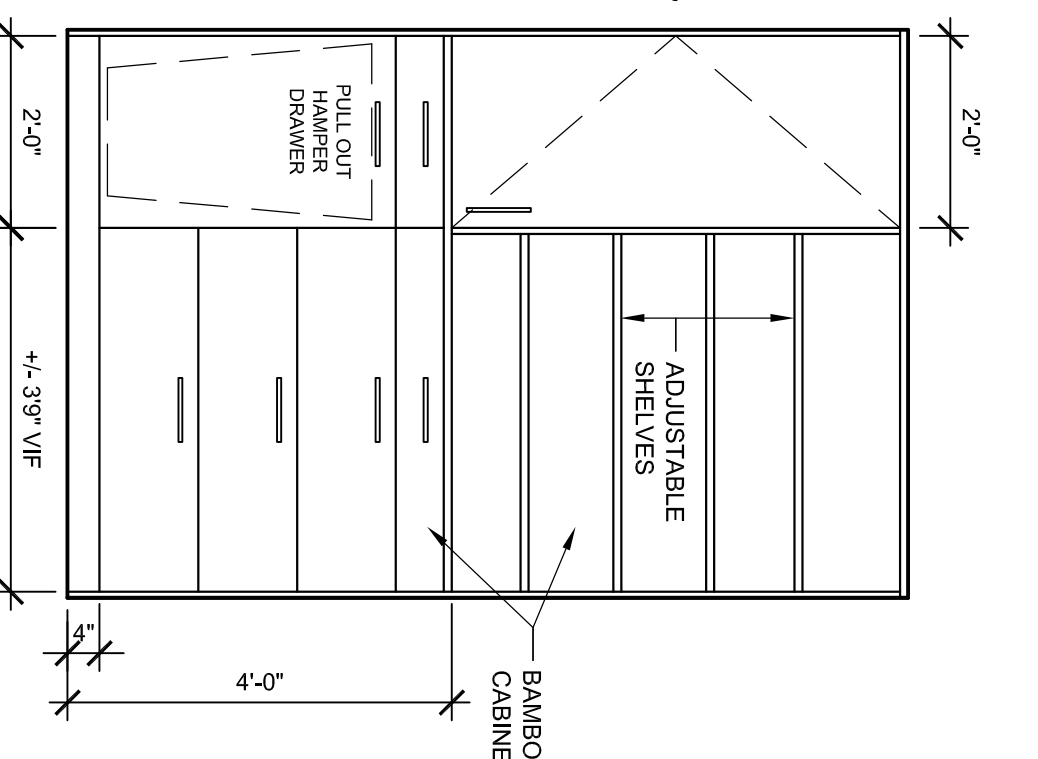


**6 Walk-In Closet Elevation**  
 SCALE: 1/2" = 1'-0"

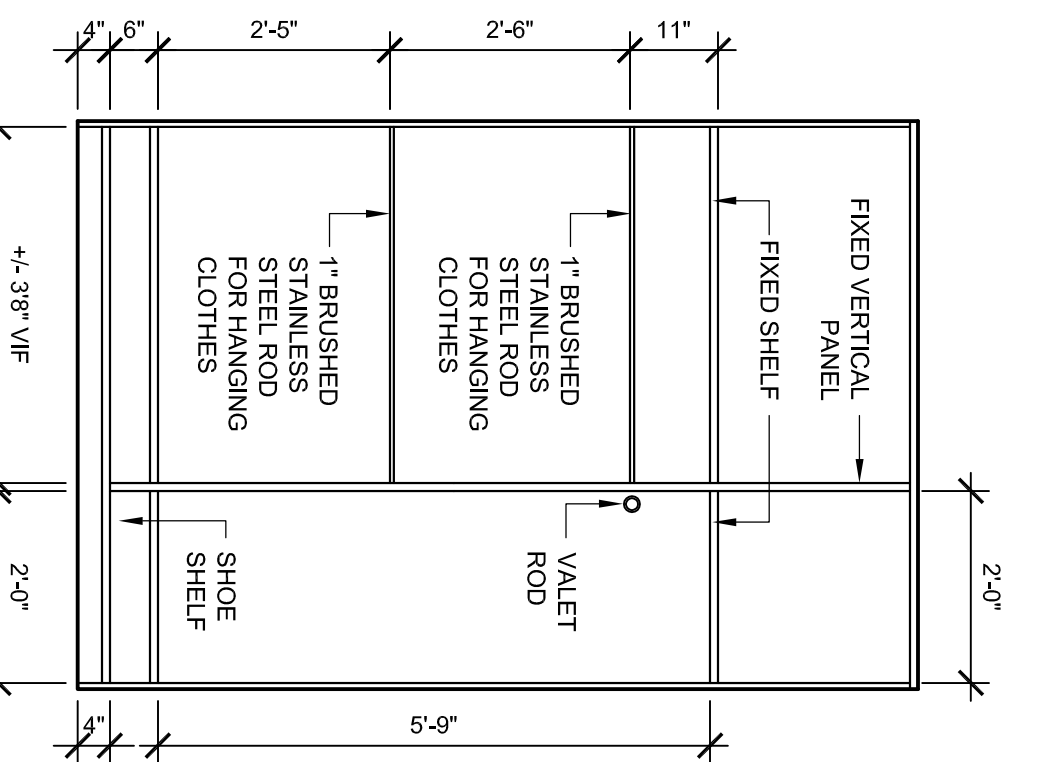


**7 Walk-In Closet Elevation**  
 1/2" = 1'-0"

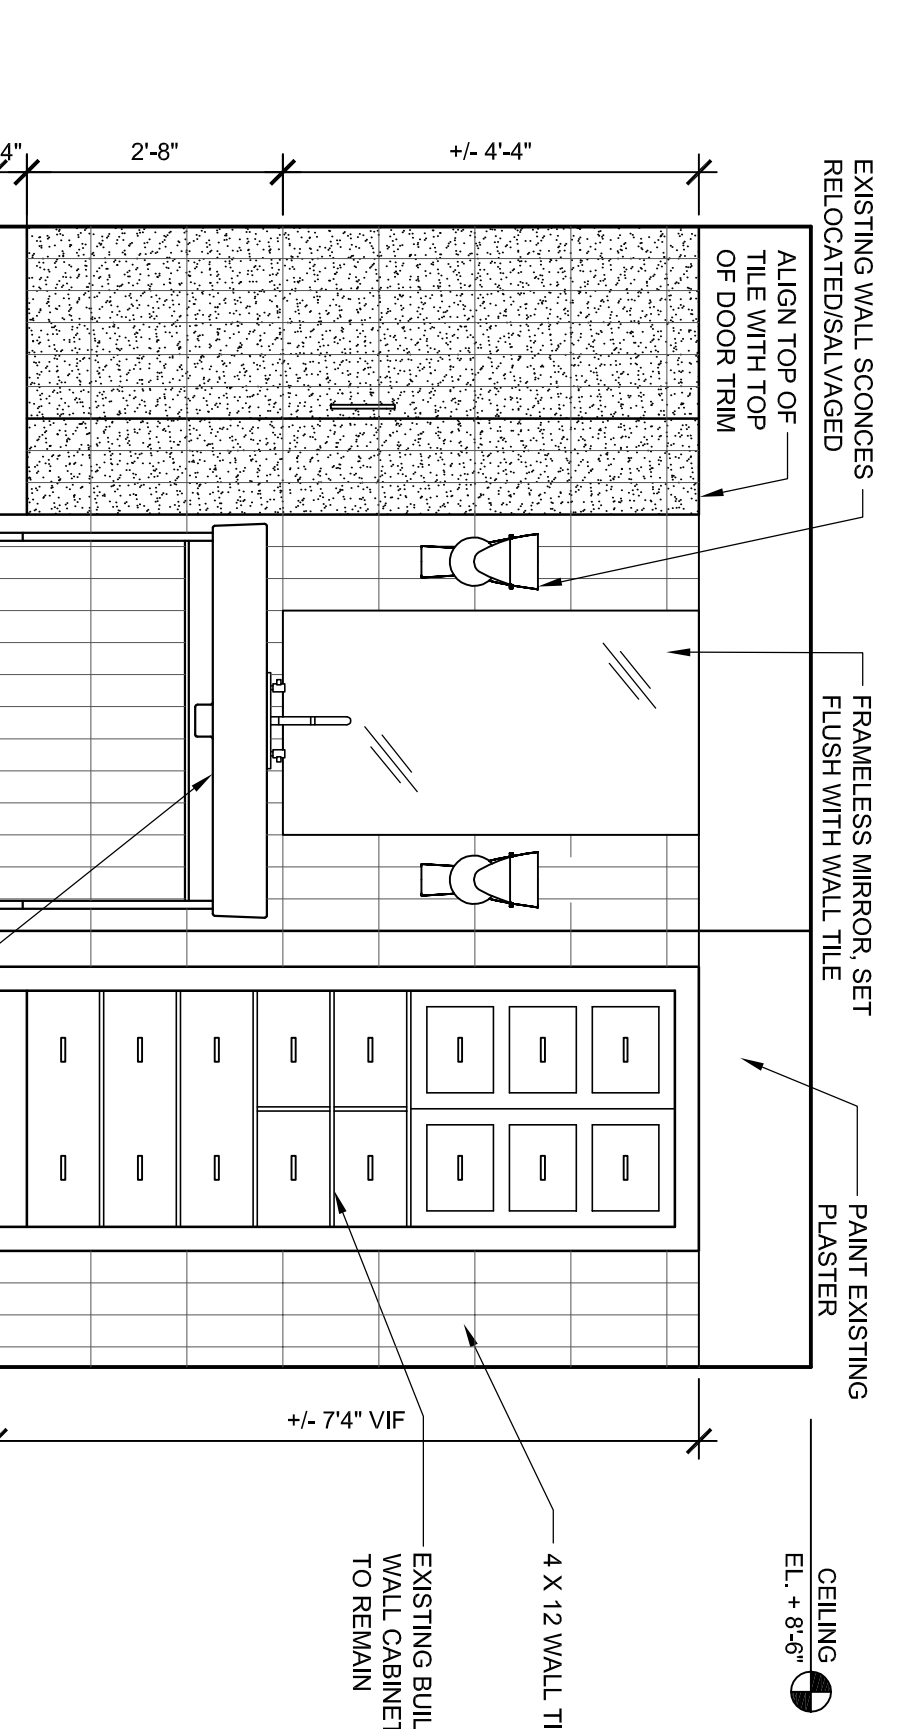


**8 Guest Bath Elevation - Floor Two**  
 SCALE: 1/2" = 1'-0"

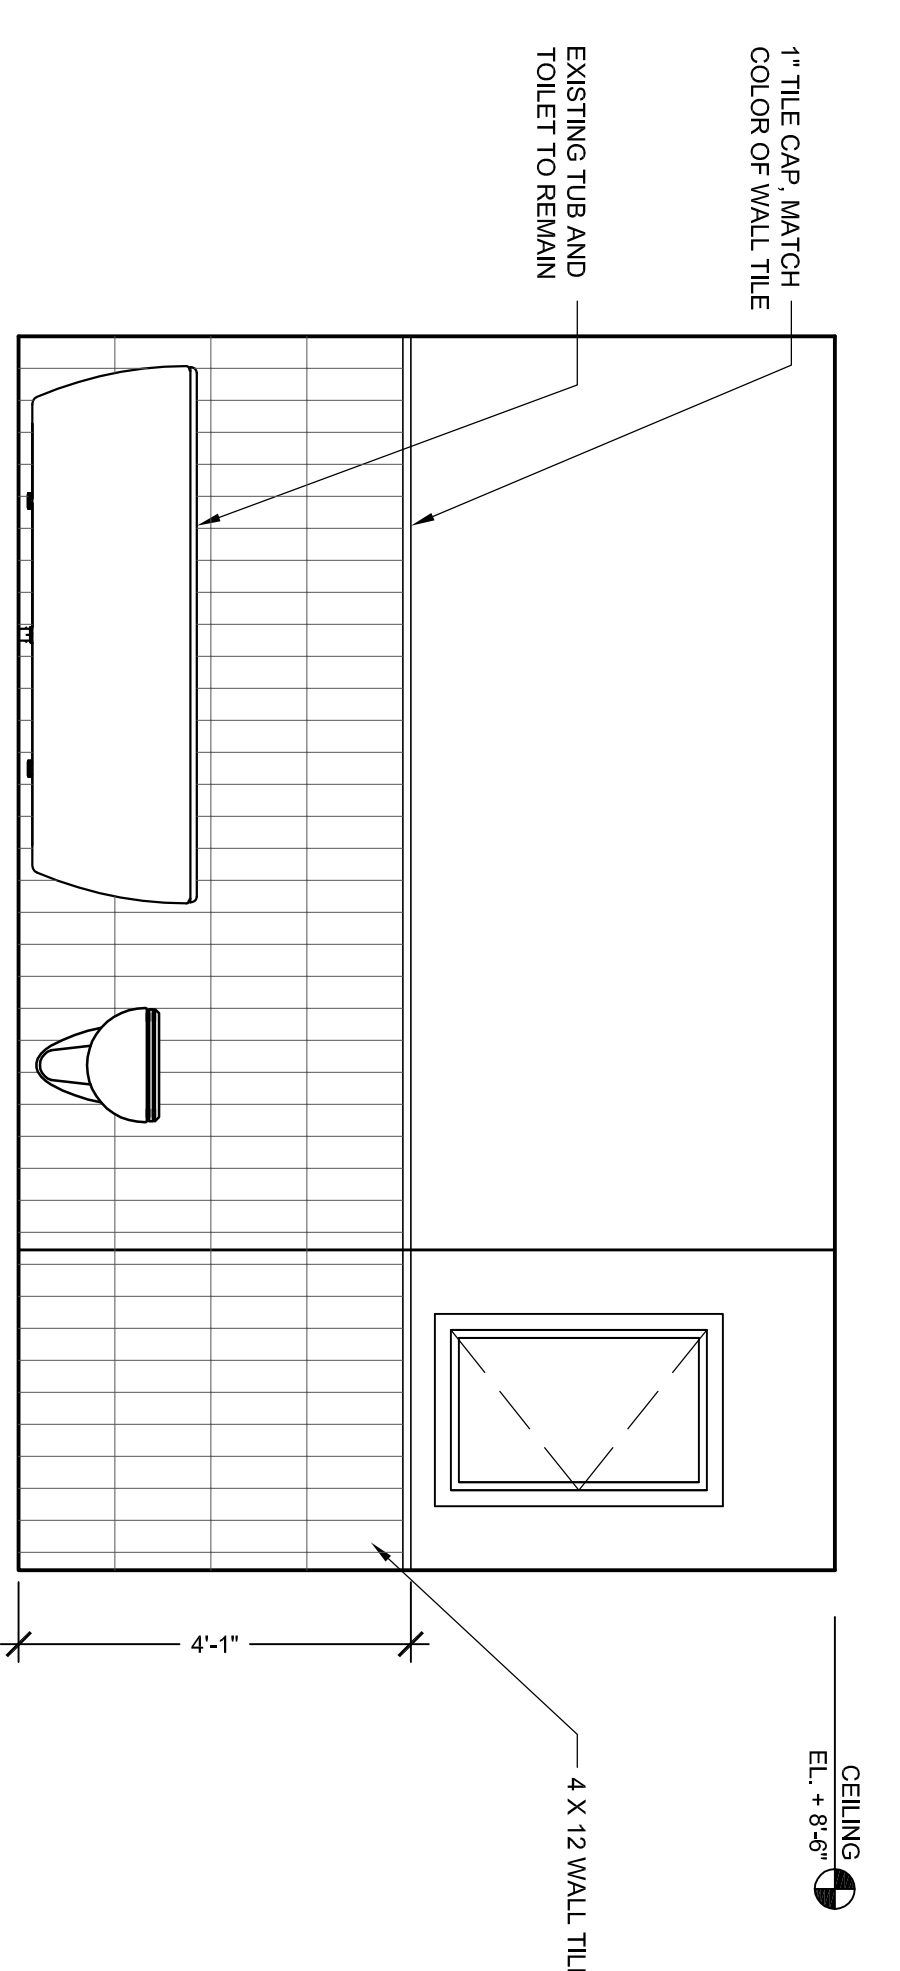


**9 Guest Bath Elevation - Floor Two**  
 SCALE: 1/2" = 1'-0"

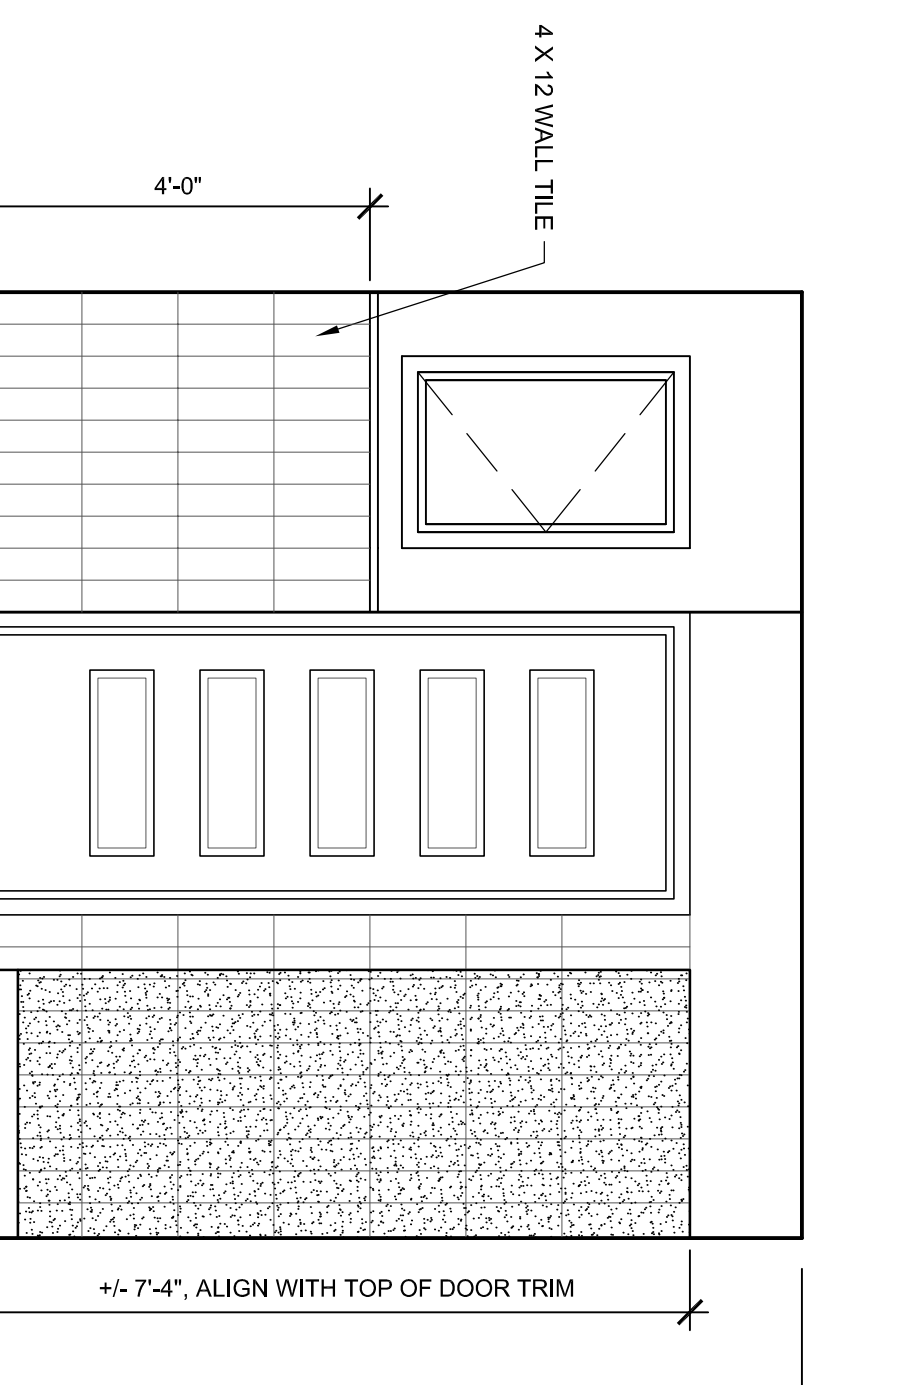


**10 Guest Bath Elevation - Floor Two**  
 SCALE: 1/2" = 1'-0"

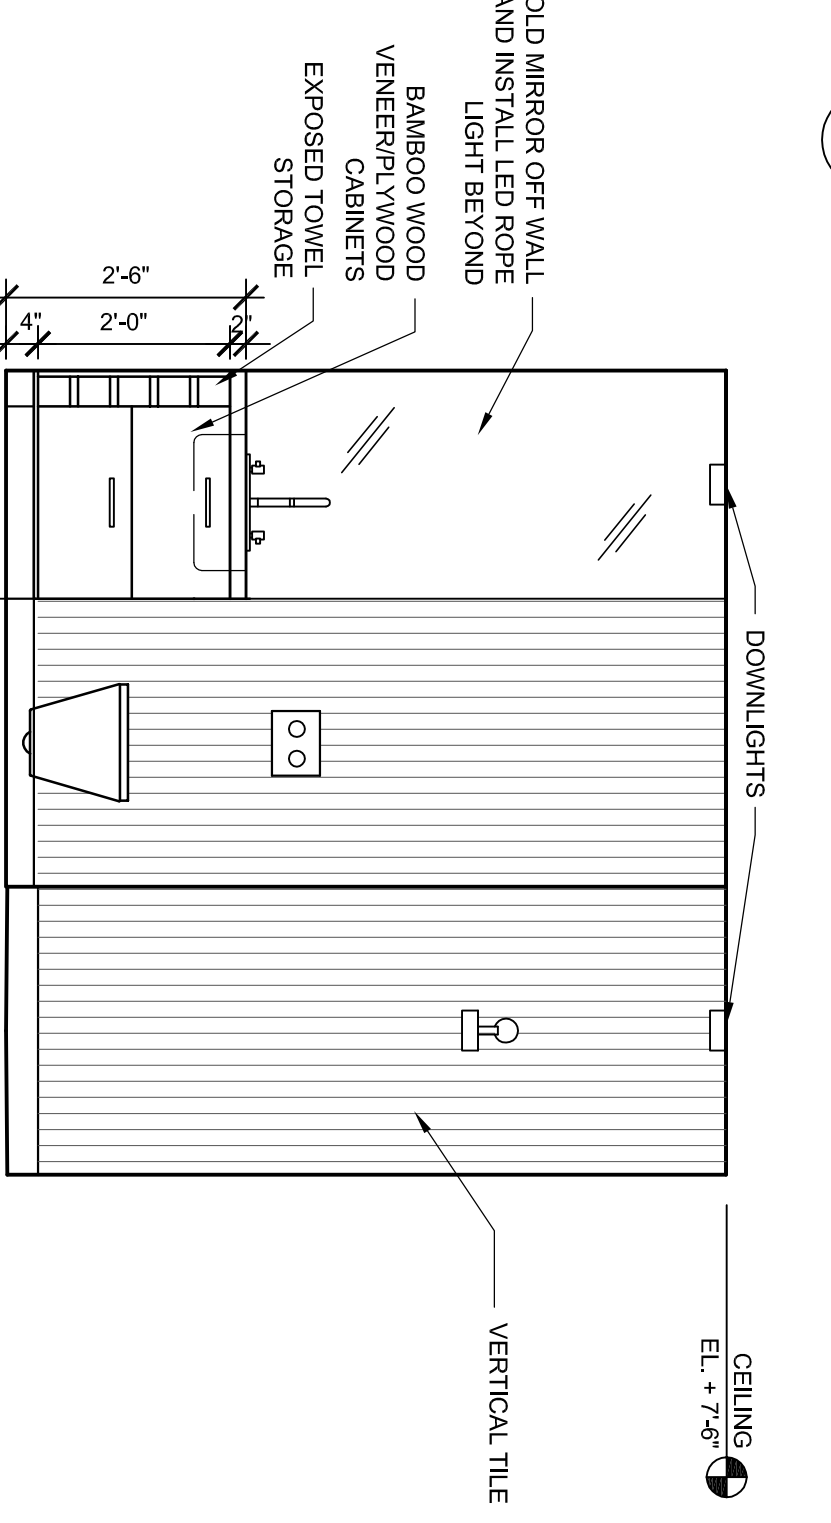


**11 Guest Bath Elevation - Floor Three**  
 SCALE: 1/2" = 1'-0"

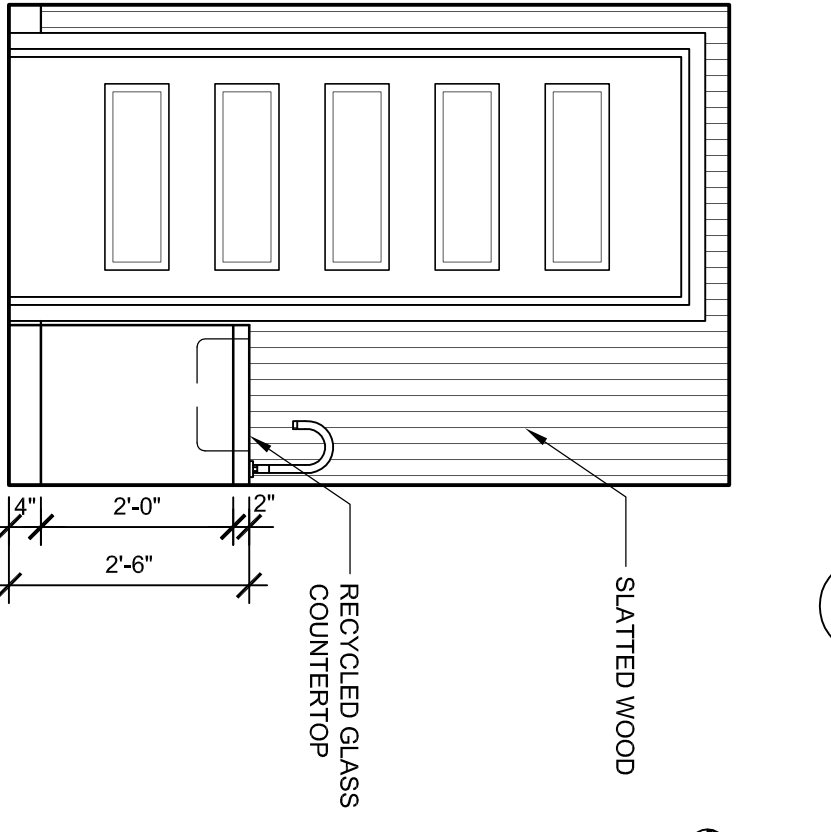


**12 Guest Bath Elevation - Floor Three**  
 SCALE: 1/2" = 1'-0"

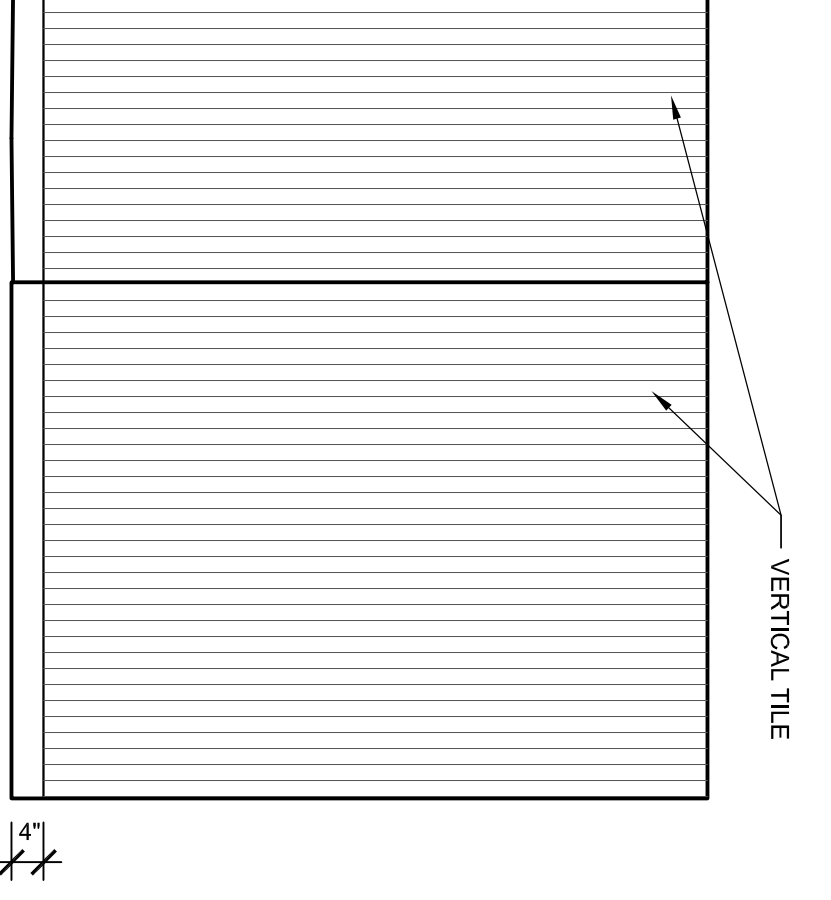

**13 Guest Bath Elevation - Floor Three**  
 SCALE: 1/2" = 1'-0"

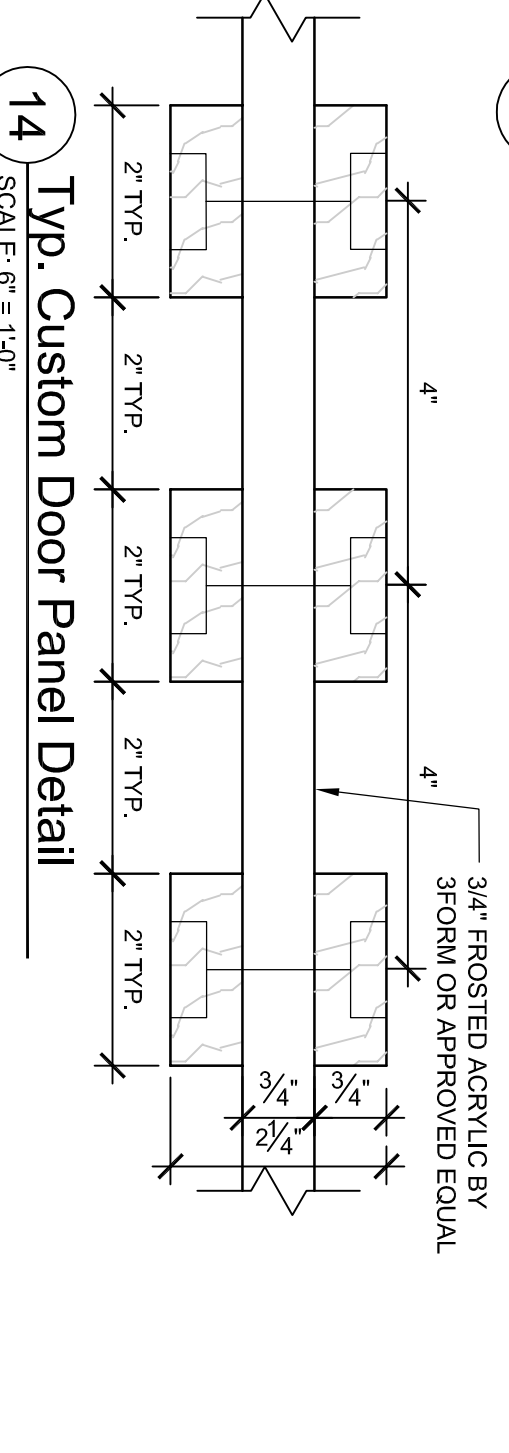

**14 Typ. Custom Door Panel Detail**  
 SCALE: 6" = 1'-0"

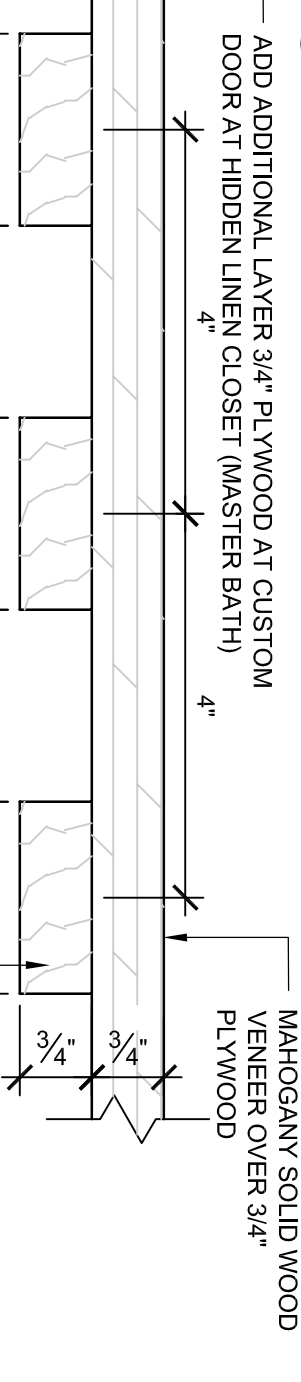

**15 Typ. Panel Detail**  
 SCALE: 6" = 1'-0"