


DOOR SCHEDULE

| MARK | MANF. | MODEL | TYPE | SIZE | | | MATERIAL | HARDWARE | SCREEN | GLAZING | REMARKS |
|------|---|-------|-----------|------------|-----------|--------|--------------|----------|----------|--|---------|
| | | | | WIDTH | HEIGHT | THICK | | | | | |
| 003A | SEE WINDOW AND DOOR SCHEDULE FOR ADDITIONAL INFORMATION | | | | | | H2 - ENTRY | | TEMPERED | 2 DOORS | |
| 003B | SEE WINDOW AND DOOR SCHEDULE FOR ADDITIONAL INFORMATION | | | | | | H1 - SCREEN | YES | TEMPERED | 2 SCREEN DOORS | |
| 003A | SIMPSON 120 FP | | D3 - PAIR | 4'-0" | 6'-8" | 1 1/2" | H3 - PASSAGE | | | 2 DOORS | |
| 004A | SIMPSON 120 FP | | D3 | 3'-0" | 6'-8" | 1 1/2" | H3 - PASSAGE | | | 1 DOOR | |
| 004A | SIMPSON 120 FP | | D3 | 3'-0" | 6'-8" | 1 1/2" | H3 - PASSAGE | | | 1 DOOR | |
| 005A | SIMPSON 120 FP | | D3 | 3'-0" | 6'-8" | 1 1/2" | H3 - PASSAGE | | | 1 DOOR | |
| 006A | SIMPSON 120 FP | | D3 - PAIR | 4'-0" | 6'-8" | 1 1/2" | H3 - PASSAGE | | | 2 DOORS | |
| 007A | SIMPSON 120 FP | | D3 | 3'-0" | 6'-8" | 1 1/2" | H3 - PASSAGE | | | 1 DOOR | |
| 008A | SIMPSON 120 FP | | D3 | 3'-0" | 6'-8" | 1 1/2" | H3 - PASSAGE | | | 1 DOOR | |
| 009A | SIMPSON 120 FP | | D4 | 5'-0" | 6'-8" | 1 1/2" | H5 - GATE | | | 1 DOOR | |
| 010A | CUSTOM EXTENSION SLIDING GATE | | D5 | 5'-0" | 4'-3 1/2" | 1 1/2" | H6 - GATE | | | SEE 1A/20 FOR ADDITIONAL INFORMATION | |
| 103A | SEE WINDOW AND DOOR SCHEDULE FOR ADDITIONAL INFORMATION | | D2 | 3'-0" | 4'-7 1/2" | 1 1/2" | H2 - ENTRY | | TEMPERED | DOOR HEIGHT SHALL MATCH 103A DOOR SHALL BE PROVIDED BY EXTERIOR WINDOW & DOOR MANUFACTURER | |
| 104A | SEE WINDOW AND DOOR SCHEDULE FOR ADDITIONAL INFORMATION | | | | | | H2 - ENTRY | | TEMPERED | SCREEN DOOR | |
| 104C | SEE WINDOW AND DOOR SCHEDULE FOR ADDITIONAL INFORMATION | | | | | | H1 - SCREEN | YES | TEMPERED | 3 PANEL LIFT AND SLIDE DOOR | |
| 104B | SEE WINDOW AND DOOR SCHEDULE FOR ADDITIONAL INFORMATION | | | | | | H2 - ENTRY | | TEMPERED | SCREEN DOOR | |
| 106A | SEE WINDOW AND DOOR SCHEDULE FOR ADDITIONAL INFORMATION | | D6 - PAIR | 5'-6 1/2" | 4'-7 1/2" | 1 1/2" | H7 - PASSAGE | YES | TEMPERED | POCKET DOORS, SALVAGE EXISTING & CUT DOWN OR BUILD CUSTOM TO MATCH | |
| 202A | CUSTOM DOOR | | D7 | 4'-11 1/2" | 4'-8 1/2" | 1 1/2" | H8 - PASSAGE | | | CUSTOM DOOR SEE DETAIL 14A.602 | |
| 203A | CUSTOM DOOR | | D7 | 2'-6" | 4'-8 1/2" | 1 1/2" | H8 - PASSAGE | | | CUSTOM DOOR SEE DETAIL 14A.602 | |
| 204A | CUSTOM DOOR | | D7 | 2'-6" | 4'-8 1/2" | 1 1/2" | H8 - PASSAGE | | ACRYLIC | CUSTOM DOOR SEE DETAIL 14A.602 | |
| 302A | EXISTING DOOR FRAME AND HARDWARE SALVAGED AND RELOCATED. VERIFY SIZE IN FIELD | | | | | | | | | | |
| 303A | EXISTING DOOR FRAME AND HARDWARE SALVAGED AND RELOCATED. VERIFY SIZE IN FIELD | | | | | | | | | | |

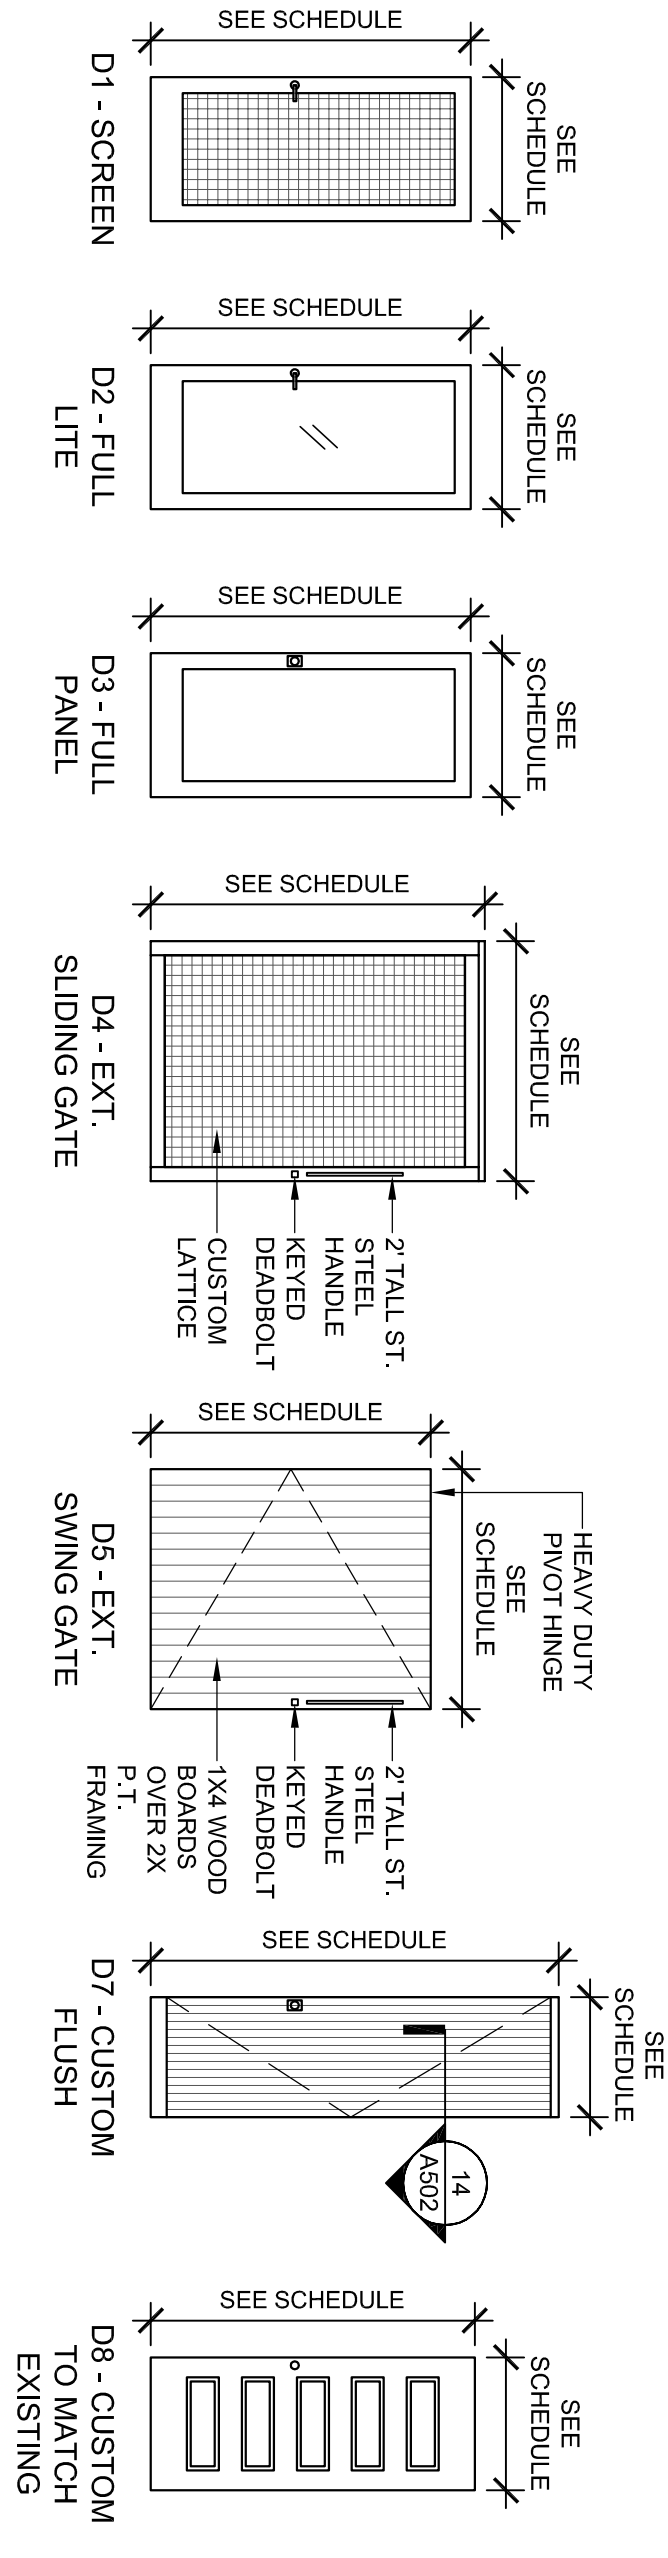

FINISH LEGEND

| ROOM NO. | ROOM NAME | FLOOR | WALLS | | | CEILING | REMARKS | MARK | DESCRIPTION |
|----------|--------------------|-----------------------------|-------|-------|------|---------|---------|------|---|
| | | | NORTH | SOUTH | EAST | | | | |
| 001 | LOWER LEVEL | F1.1 | --- | --- | --- | --- | --- | F1.1 | 12" X 24" 1/2" BLUESTONE TILE PANELS |
| 002 | MUDROOM | F1.2 | --- | --- | --- | --- | --- | F1.2 | 12" X 24" X 1/2" BLUESTONE TILES |
| 003 | CLOSET | F1.3 | B41 | W1.1 | W1.1 | W1.2 | --- | F1.3 | RUBBER SPORTS FLOORING |
| 004 | CLOSET | F1.3 | B41 | W1.1 | W1.1 | W1.2 | --- | F1.4 | PORCELAIN TILE |
| 005 | FITNESS ROOM | F1.3 | B41 | W1.1 | W1.1 | W1.2 | --- | F1.5 | CRUSHED STONE, 4" DEPTH OVER GEOTECH FABRIC |
| 006 | CLOSET | F1.3 | B41 | W1.1 | W1.1 | W1.1 | --- | F1.6 | PORCELAIN TILE |
| 007 | CLOSET | F1.4 | B41 | W1.1 | W1.1 | W1.1 | --- | F1.7 | 1X4 PINE WOOD BECKING |
| 008 | BATH | F1.4 | B42 | W1.3 | W1.4 | W1.4 | --- | F1.8 | WOOD FLOORING MATCH EXISTING |
| 011 | OUTDOOR STORAGE | F1.5 | --- | --- | --- | --- | --- | F1.9 | BARBOO TREAS AND RISERS |
| 101 | ENTRY PATIO | F1.1 | --- | --- | --- | --- | --- | B41 | 4" TALL WOOD BASE (1" THICK) PAINTED |
| 102 | ENTRY PORCH | EXISTING | --- | --- | --- | --- | --- | B42 | 4" TALL PORCELAIN TILE BASE (MATCH WALL TILE) |
| 103 | MUDROOM | F1.6 | B41 | W1.1 | W1.1 | W1.1 | --- | --- | --- |
| 104 | BREAKFAST ROOM | F1.6 | B41 | W1.1 | W1.1 | W1.1 | --- | --- | --- |
| 105 | KITCHEN | F1.6 | B41 | W1.5 | W1.5 | W1.5 | --- | --- | --- |
| 106 | DINING ROOM | EXISTING | --- | --- | --- | --- | --- | --- | --- |
| 107 | EXISTING PORCH | EXISTING | --- | --- | --- | --- | --- | --- | --- |
| 108 | PORCH UPPER DECK | F1.7 | --- | --- | --- | --- | --- | --- | --- |
| 201 | MASTER BEDROOM | EXISTING FINISHES TO REMAIN | --- | --- | --- | --- | --- | --- | --- |
| 202 | MASTER BATH | F1.4 | B42 | W1.3 | W1.5 | W1.5 | --- | --- | --- |
| 203 | WALK-IN CLOSET | F1.4 | B42 | W1.1 | W1.1 | W1.1 | --- | --- | --- |
| 204 | TOILET | F1.4 | B42 | W1.4 | W1.1 | W1.1 | --- | --- | --- |
| 205 | SHOWER | F1.4 | B42 | W1.4 | W1.1 | W1.1 | --- | --- | --- |
| 206 | BATH | EXISTING | --- | --- | --- | --- | --- | --- | --- |
| 301 | HALL | EXISTING FINISHES TO REMAIN | --- | --- | --- | --- | --- | --- | --- |
| 302 | BATH | F1.4 | B1.2 | W1.2 | W1.4 | W1.4 | --- | --- | --- |
| 303 | GUEST BEDROOM | F1.8 | --- | --- | --- | --- | --- | --- | --- |
| S11 | STAIR (FLOOR 1L-1) | F1.9 | --- | --- | --- | --- | --- | --- | --- |
| S12 | STAIR (FLOOR 1-2) | EXISTING FINISHES TO REMAIN | --- | --- | --- | --- | --- | --- | --- |
| S13 | STAIR (FLOOR 2-3) | EXISTING FINISHES TO REMAIN | --- | --- | --- | --- | --- | --- | --- |

WINDOW & DOOR SCHEDULE

| MARK | MANF. | MODEL | TYPE | UNIT SIZE | | | DETAILS | | | SCREEN | GLAZING | REMARKS |
|------|-----------------|---------|--------|-----------|---------------|------------|---------|------|------|--------|----------|---|
| | | | | WIDTH | HEIGHT | JAMB DEPTH | HEAD | JAMB | SILL | | | |
| A | SEE NOTES BELOW | ED | 3'-0" | 4'-7 1/2" | 4'-5 1/2" VWF | --- | --- | --- | --- | --- | TEMPERED | SIZES SHOWN ARE FOR DOOR ONLY. ADD FOR FRAME AND ROUGH OPENING. SEE NOTE #1 & #2. |
| B | SEE NOTES BELOW | DH | 2'-10" | 5'-9 1/2" | 4'-5 1/2" VWF | --- | --- | --- | --- | X | --- | PROVIDE (2) TYPE B WINDOWS FACTORY MILLED. |
| C | SEE NOTES BELOW | DH / DH | 5'-8" | 5'-9 1/2" | 8" | --- | --- | --- | --- | --- | --- | SIZES SHOWN ARE FOR DOOR ONLY. ADD FOR FRAME AND ROUGH OPENING. SEE NOTE #2 & #3. |
| D | SEE NOTES BELOW | L&S | 9'-8" | 8'-2 1/2" | SEE NOTE 5 | --- | --- | --- | --- | X | --- | SIZES SHOWN ARE FOR DOOR ONLY. ADD FOR FRAME AND ROUGH OPENING. SEE NOTE #2 & #3. |
| E | SEE NOTES BELOW | ED | 3'-0" | 4'-7 1/2" | 4'-5 1/2" VWF | --- | --- | --- | --- | --- | TEMPERED | SIZES SHOWN ARE FOR DOOR ONLY. ADD FOR FRAME AND ROUGH OPENING. SEE NOTE #1 & #2. |
| F | SEE NOTES BELOW | ED | 2'-10" | 4'-7 1/2" | 4'-5 1/2" VWF | --- | --- | --- | --- | --- | TEMPERED | SIZES SHOWN ARE FOR DOOR ONLY. ADD FOR FRAME AND ROUGH OPENING. SEE NOTE #2. |
| G | SEE NOTES BELOW | ED / ED | 5'-8" | 6'-8" | 8" | --- | --- | --- | --- | --- | TEMPERED | SIZES SHOWN ARE FOR DOOR ONLY. ADD FOR FRAME AND ROUGH OPENING. SEE NOTE #2. |

GENERAL WINDOW AND DOOR NOTES:

1. DOOR AND WINDOW FINISHES TO REMAIN TO BE VERIFIED IN FIELD BEFORE ORDERING.
2. NEW DOOR AND FRAME HEIGHT SHALL BE SIZED TO MATCH EXISTING 1" NEW EXTENSION TRIM SHALL MATCH EXISTING TRIM AT DOOR "F".
3. NEW DOOR AND FRAME HEIGHT SHALL BE SIZED TO MATCH EXISTING 1" NEW EXTENSION TRIM SHALL MATCH EXISTING TRIM AT DOOR "F".
4. ROUGH OPENING FOR ALL WINDOWS AND DOORS SHALL BE SIZED MINIMUM 1" LARGER THEN FRAME SIZE TO ALLOW FOR 3/4" SHIM AND FOAM AROUND UNIT.
5. THE WALL THICKNESS IN THE LIFT AND SLIDE DOOR WILL BE ROUNDED TO MATCH THE WIDTH OF THE LIFT AND SLIDE DOOR UNIT.

WINDOW SPECIFICATIONS:

- PROVIDE FACTORY FINISH WOOD WINDOWS WITH THE FOLLOWING SPECIFICATIONS REFER TO WINDOW SCHEDULE FOR SIZING AND ADDITIONAL INFORMATION:
- GLAZING - TRIP FRAME, LOW E ARGON FILLED INSULATED GLASS, TEMPERED GLASS AS NOTED ON THE WINDOW SCHEDULE AND AS REQUIRED BY CODES.
- CASING - TO BE INSTALLED BY GENERAL CONTRACTOR IN FIELD.
- SUBMIT MANUFACTURER'S SHOP DRAWINGS FOR REVIEW BY THE ARCHITECT BEFORE ORDERING WINDOWS.
- DOOR AND WINDOW HARDWARE - STYLE TBD. FINISH TO BE OIL RUBBED BRONZE.
- ALL DOORS SHALL BE INSWING. DOOR TYPE E, F & G SHALL HAVE OUT SWING SCREENS.