



- NOTES:
1. ——— INDICATES SPAN DIRECTION OF 3/4\"/>

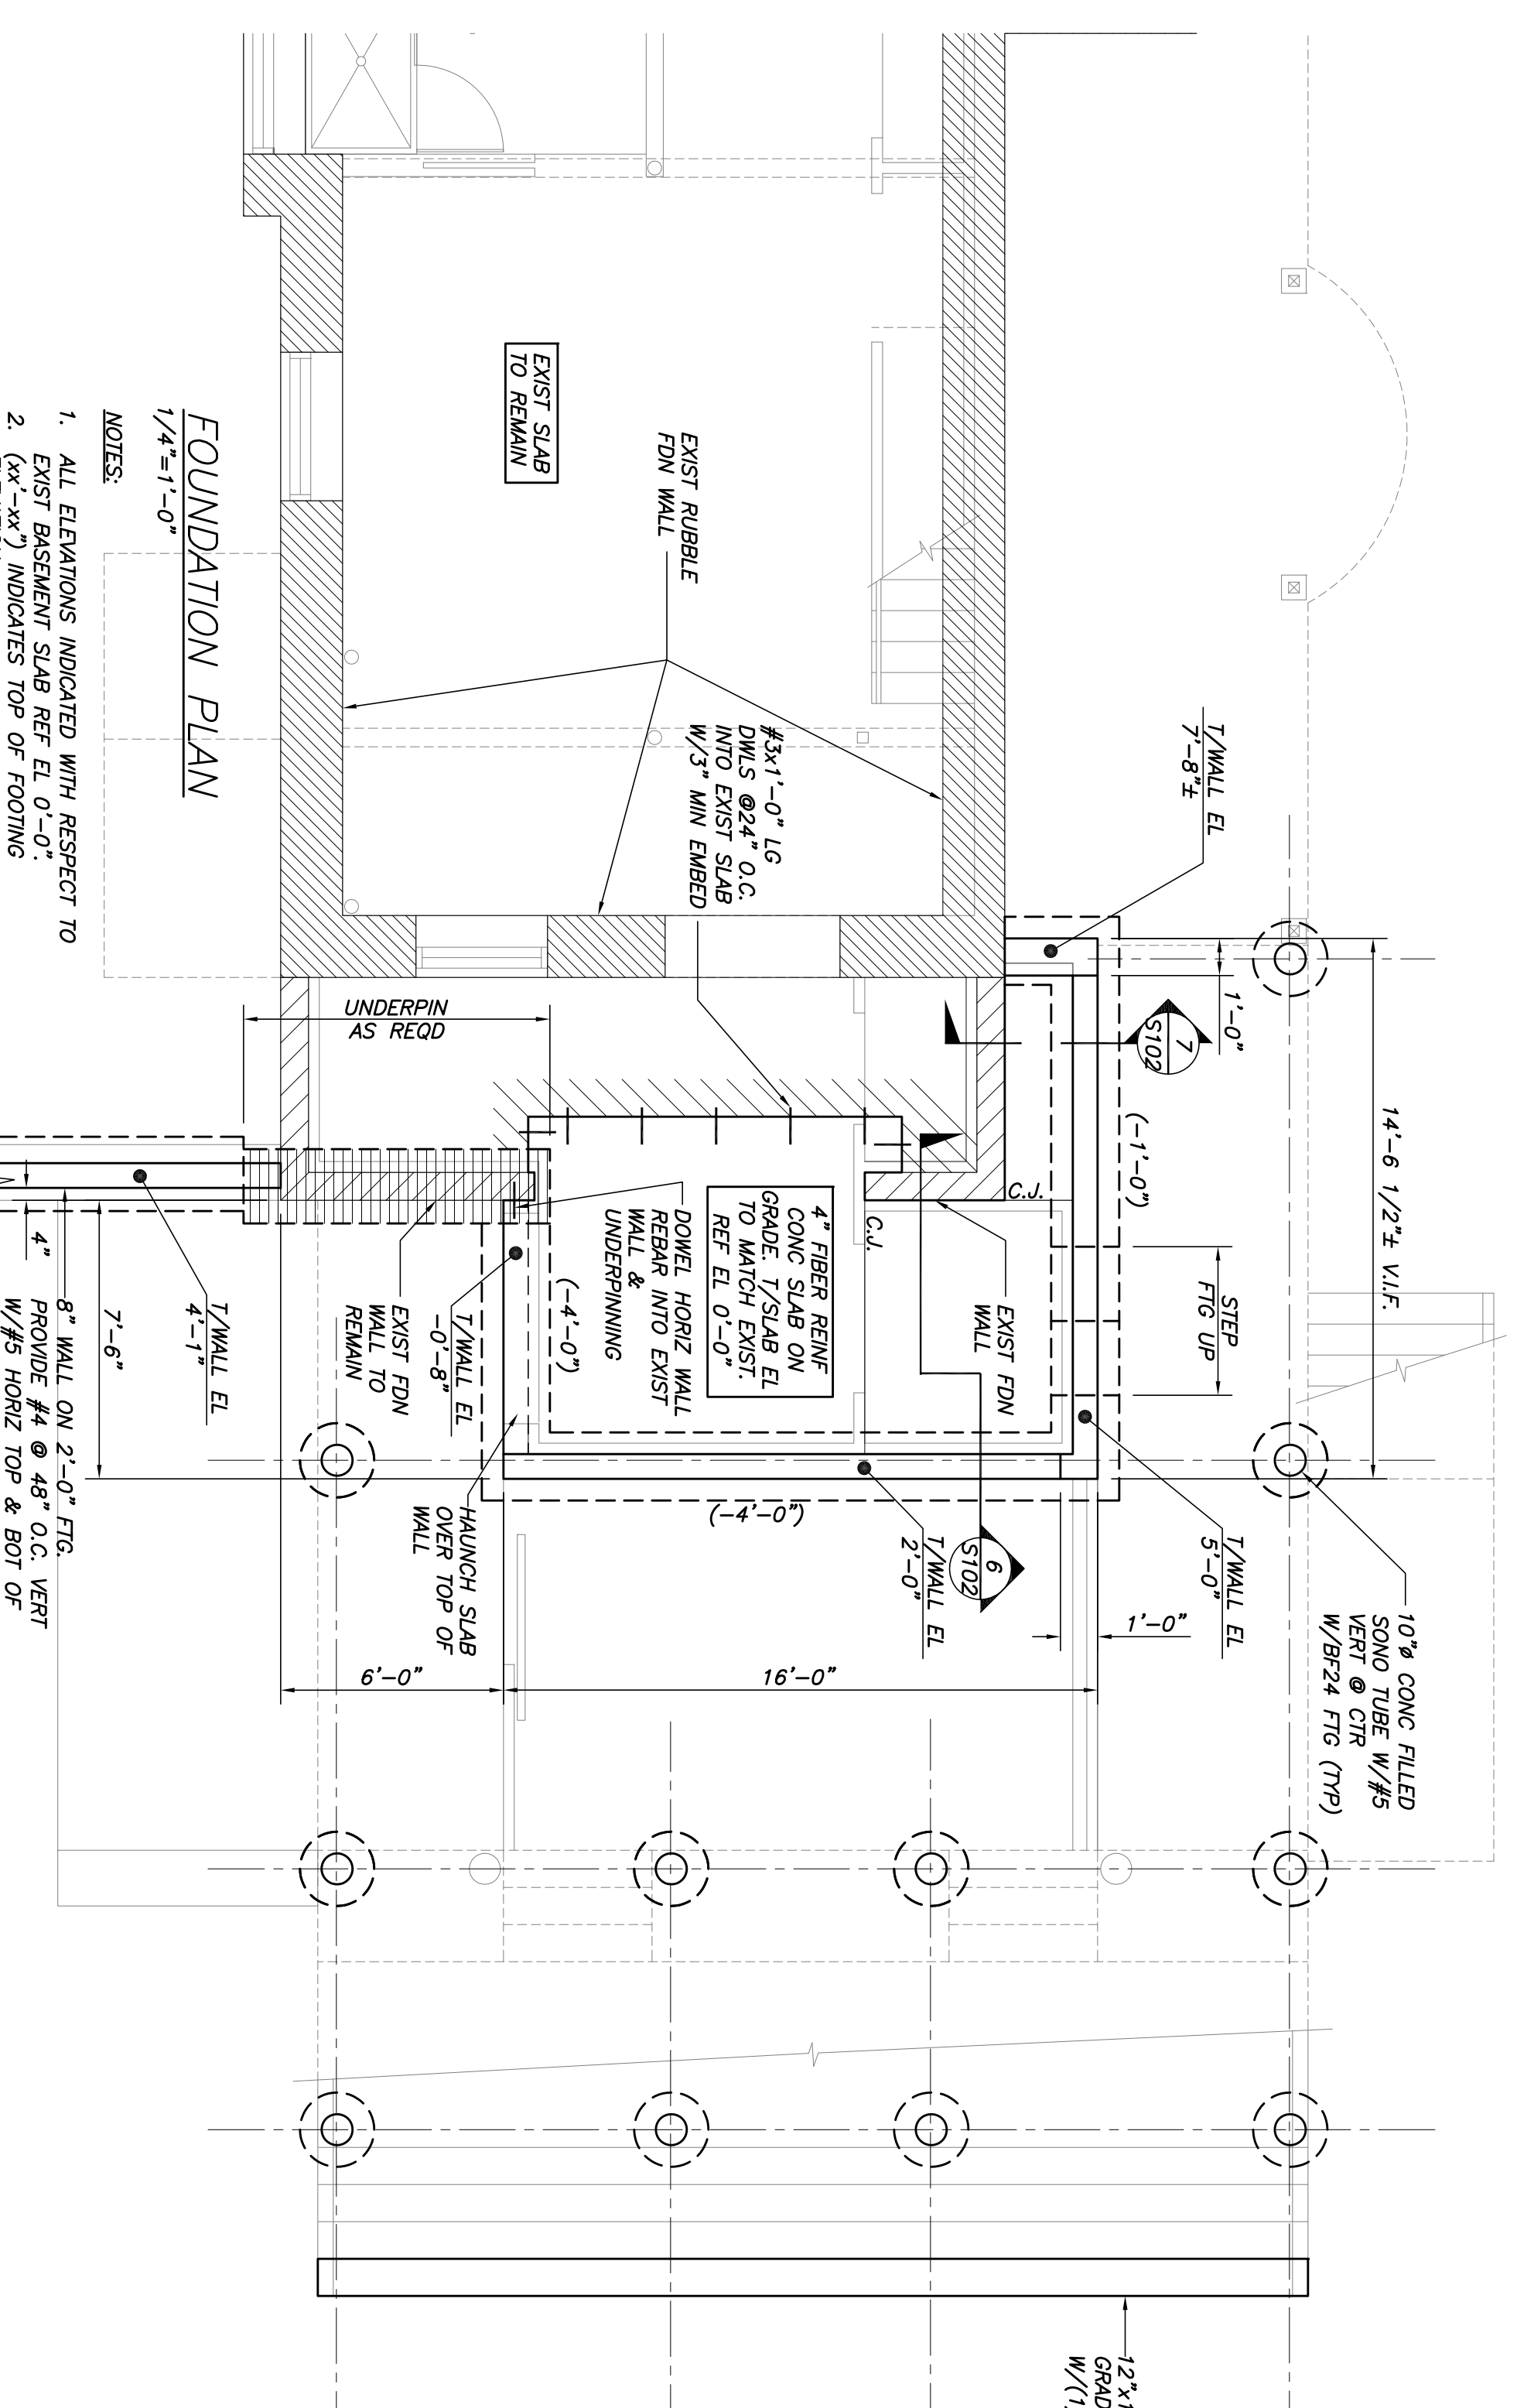

- NOTES:
1. ALL ELEVATIONS INDICATED WITH RESPECT TO
  2. EXIST BASEMENT SLAB REF. EL. 0'-0"
  3. C.I. INDICATES CONTRACTION/CONSTRUCTION JOINT IN CONC. SLAB. SEE DETAILS DWG S2

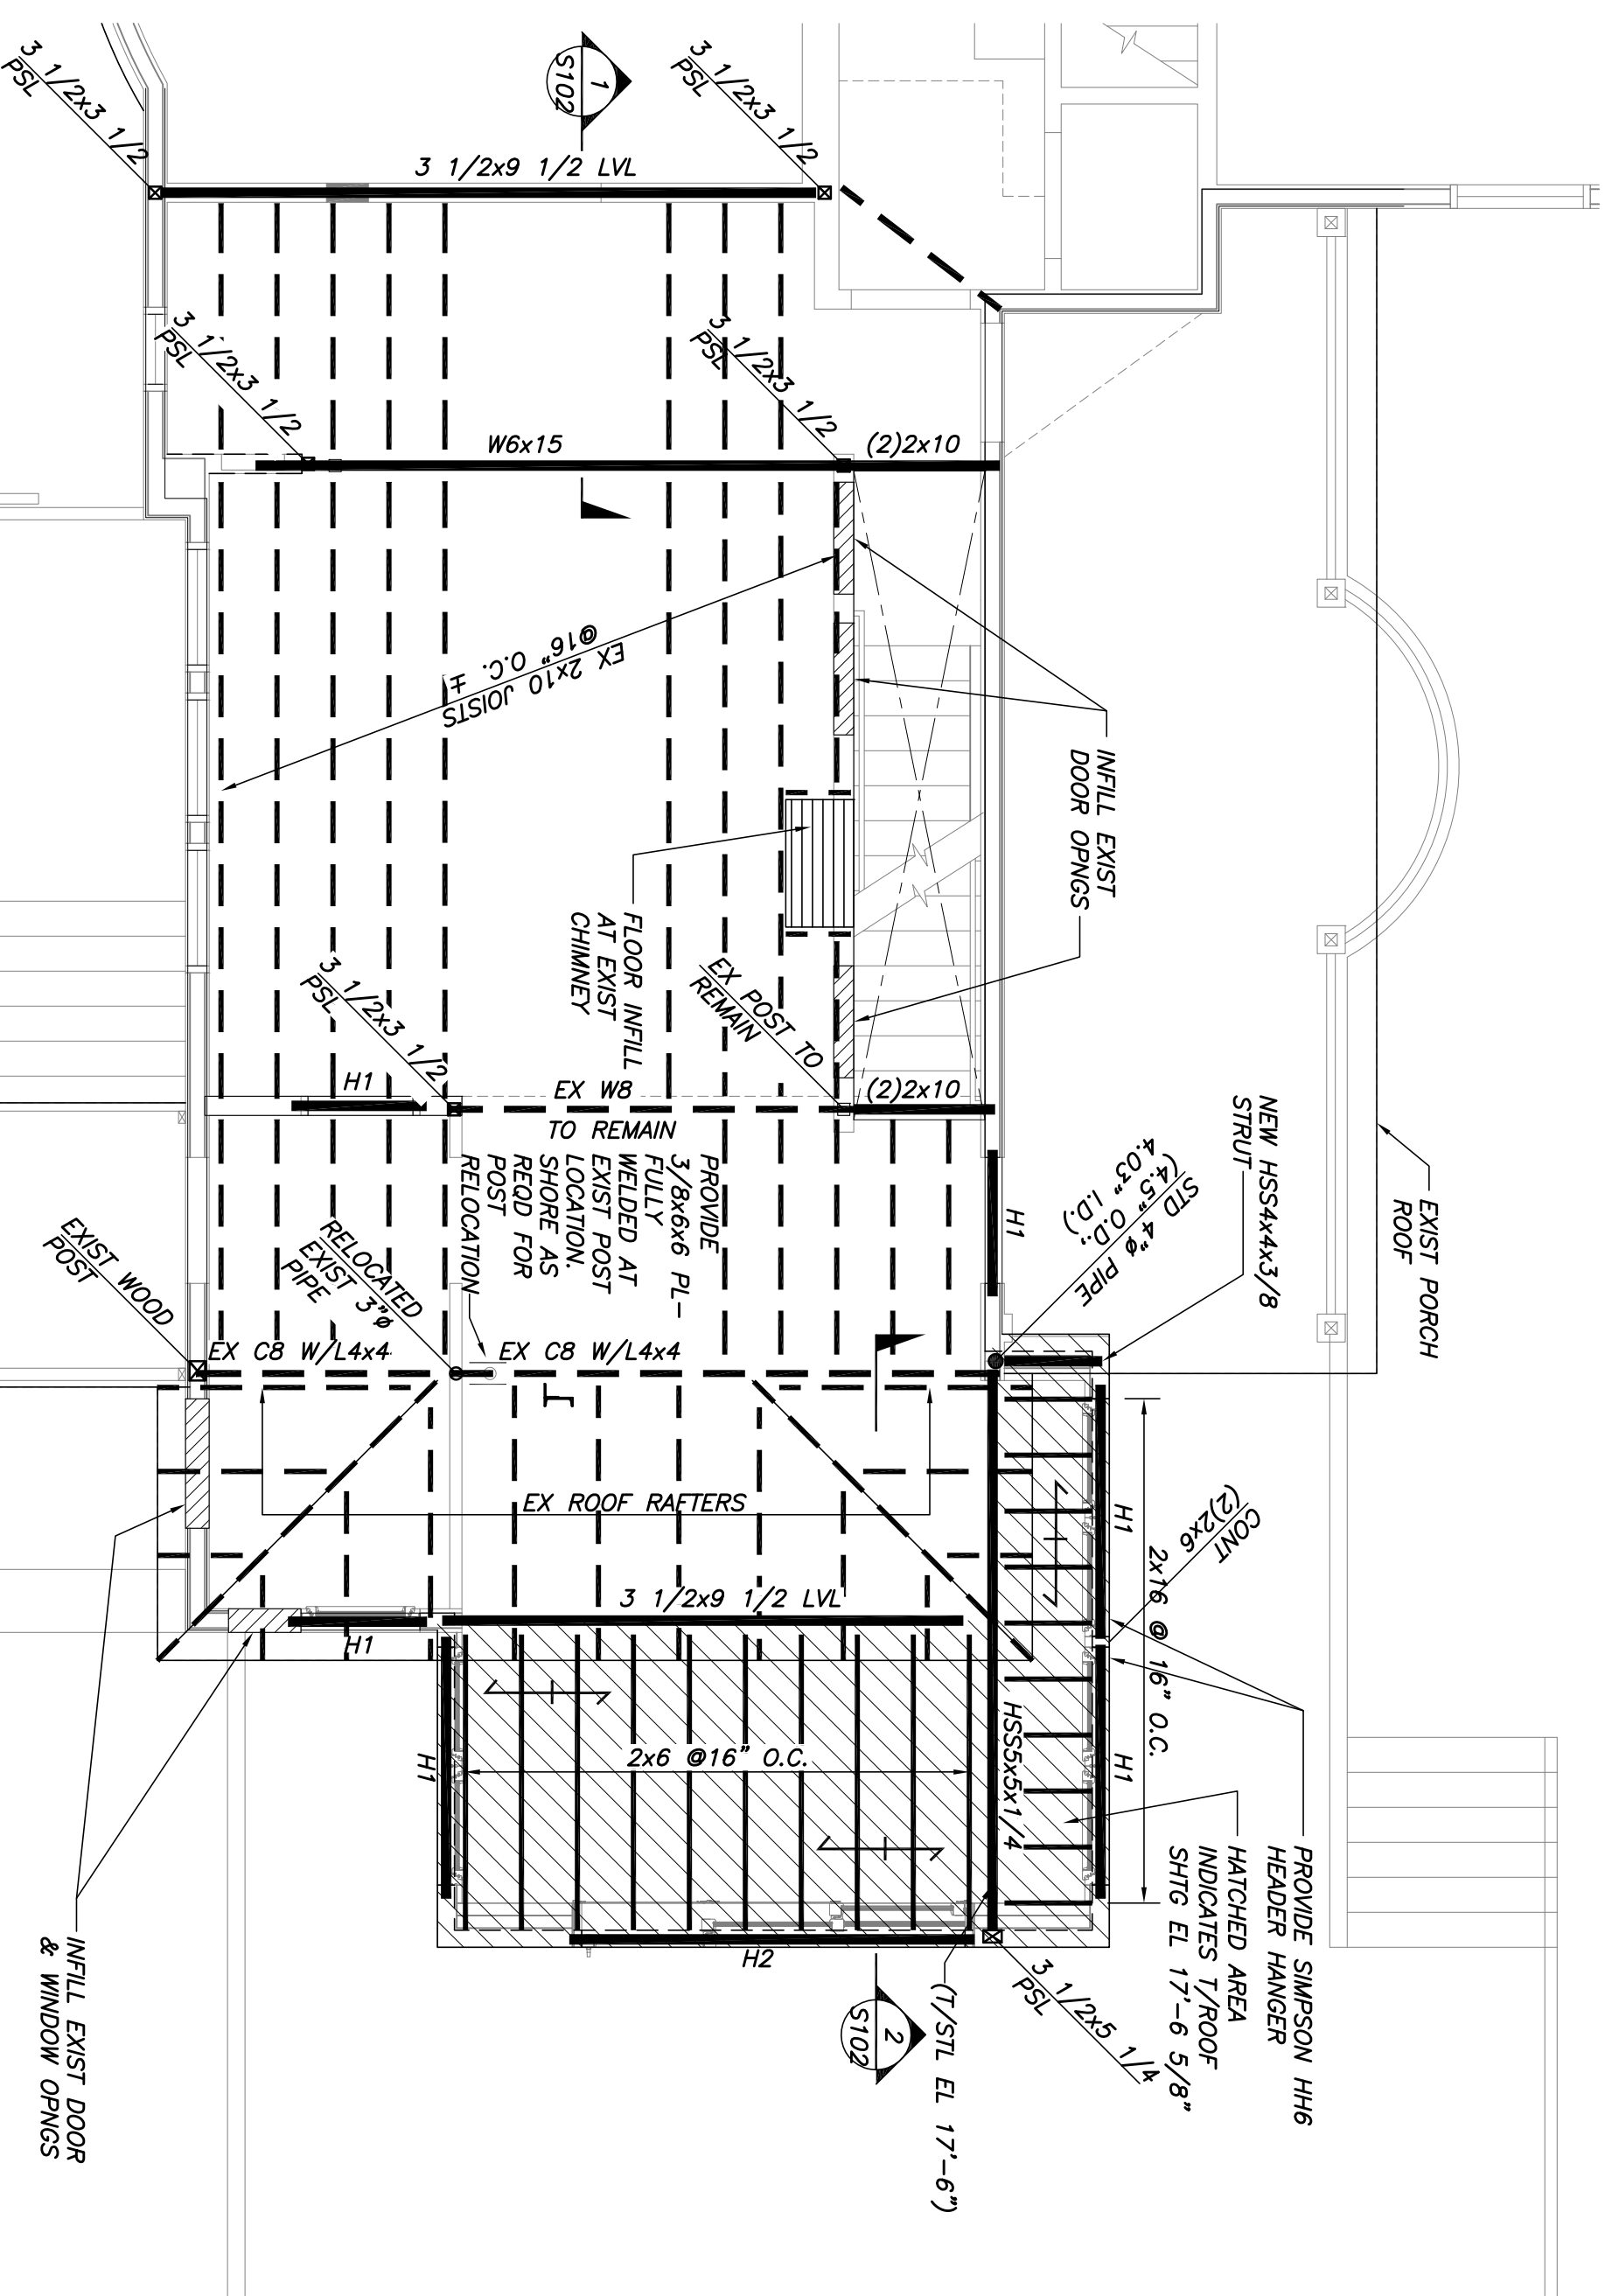

- NOTES:
1. ——— INDICATES SPAN DIRECTION OF 5/8\"/>

HEADER SCHEDULE			
MARK	SIZE	JAMB	
H1	(2)2x6	(2)2x6: (1) KING & (1) JACK	
H2	(3) 3/4x5 1/2 LVL	(3)2x6: (2) KING & (1) JACK	

SEAL