



1 EXISTING PLAN
Scale: 1/4" = 1'-0"

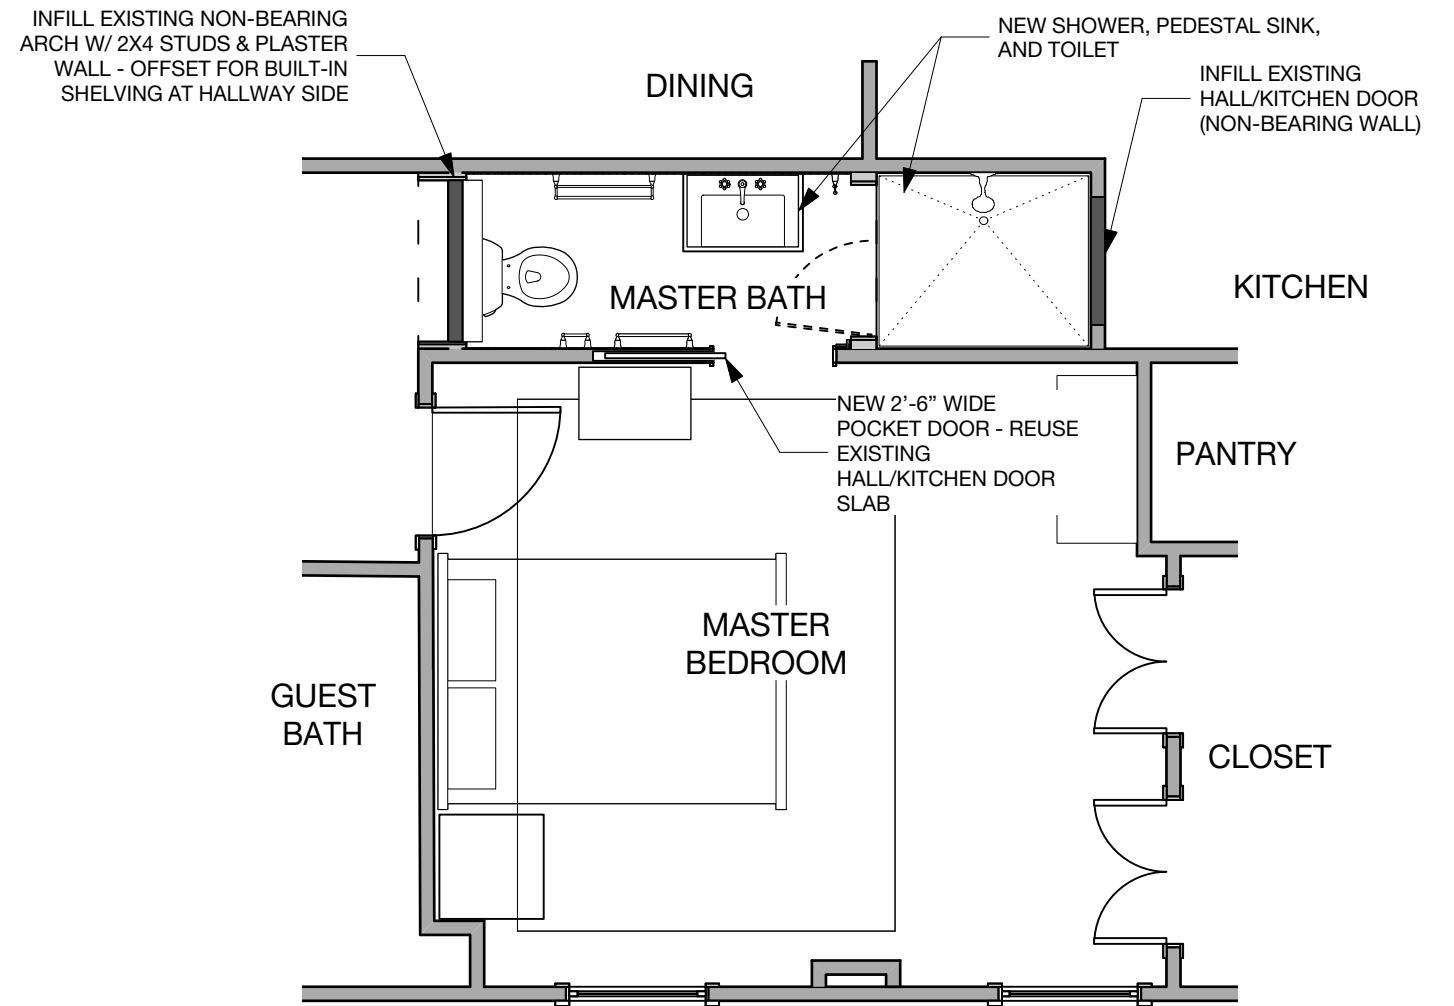

2 PROPOSED PLAN
Scale: 1/4" = 1'-0"

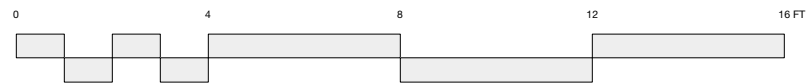

CORNERSTONE
BUILDING & RESTORATION

DWYER
RENOVATION
Portland, Maine
CAROL A. MORRISSETTE
T 207.699.4184 C 207.671.7965

A1

9/21/16