


JUDY DAY HVAC PERMIT 062 AD 19001

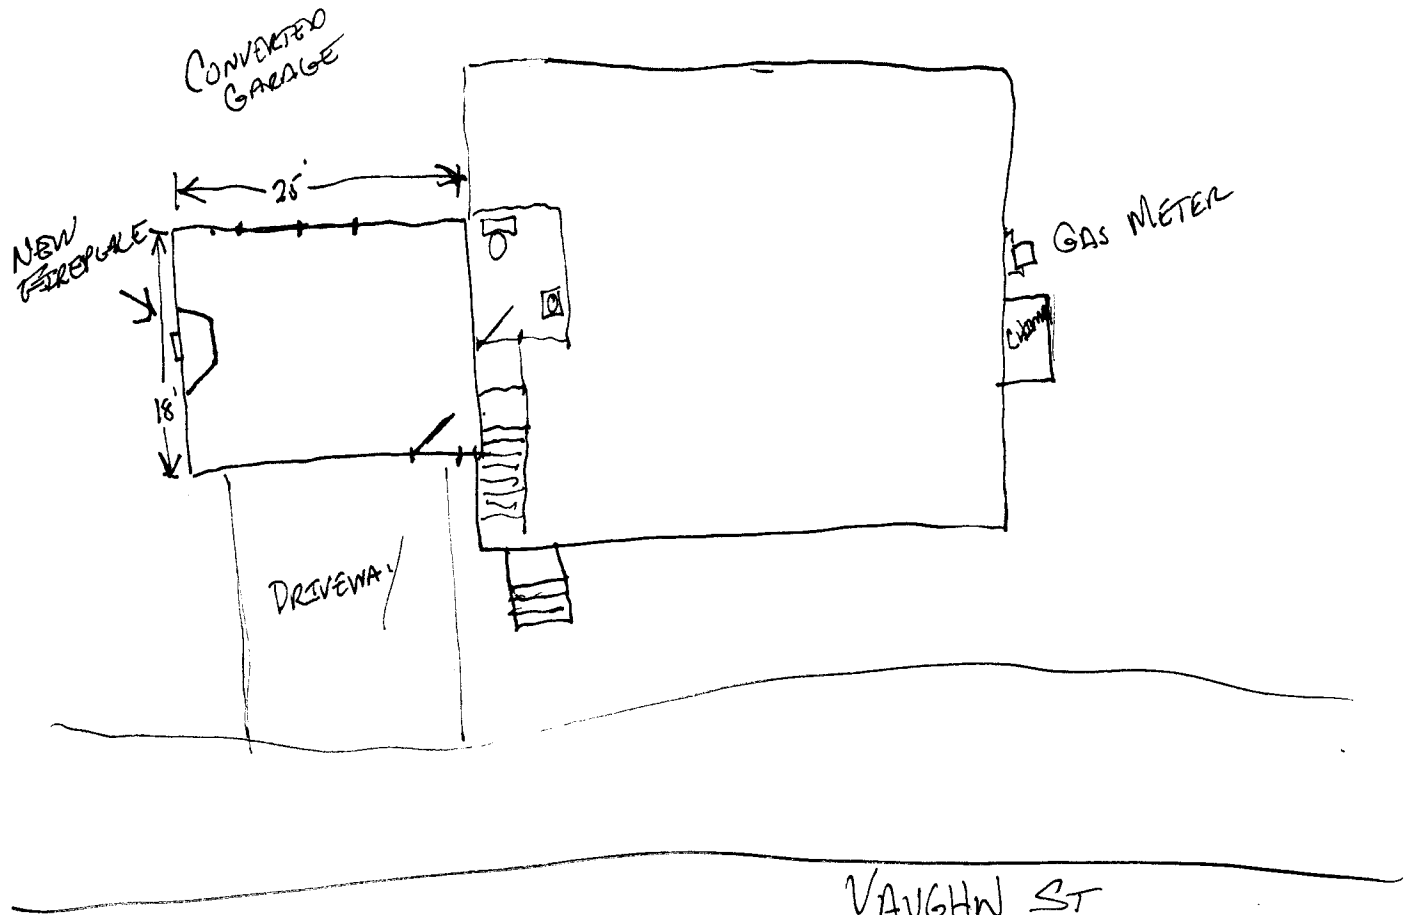

INSTALLATION
OF NATURAL GAS
FIREPLACE

MEASUREMENTS
ESTIMATED