


Pine Street

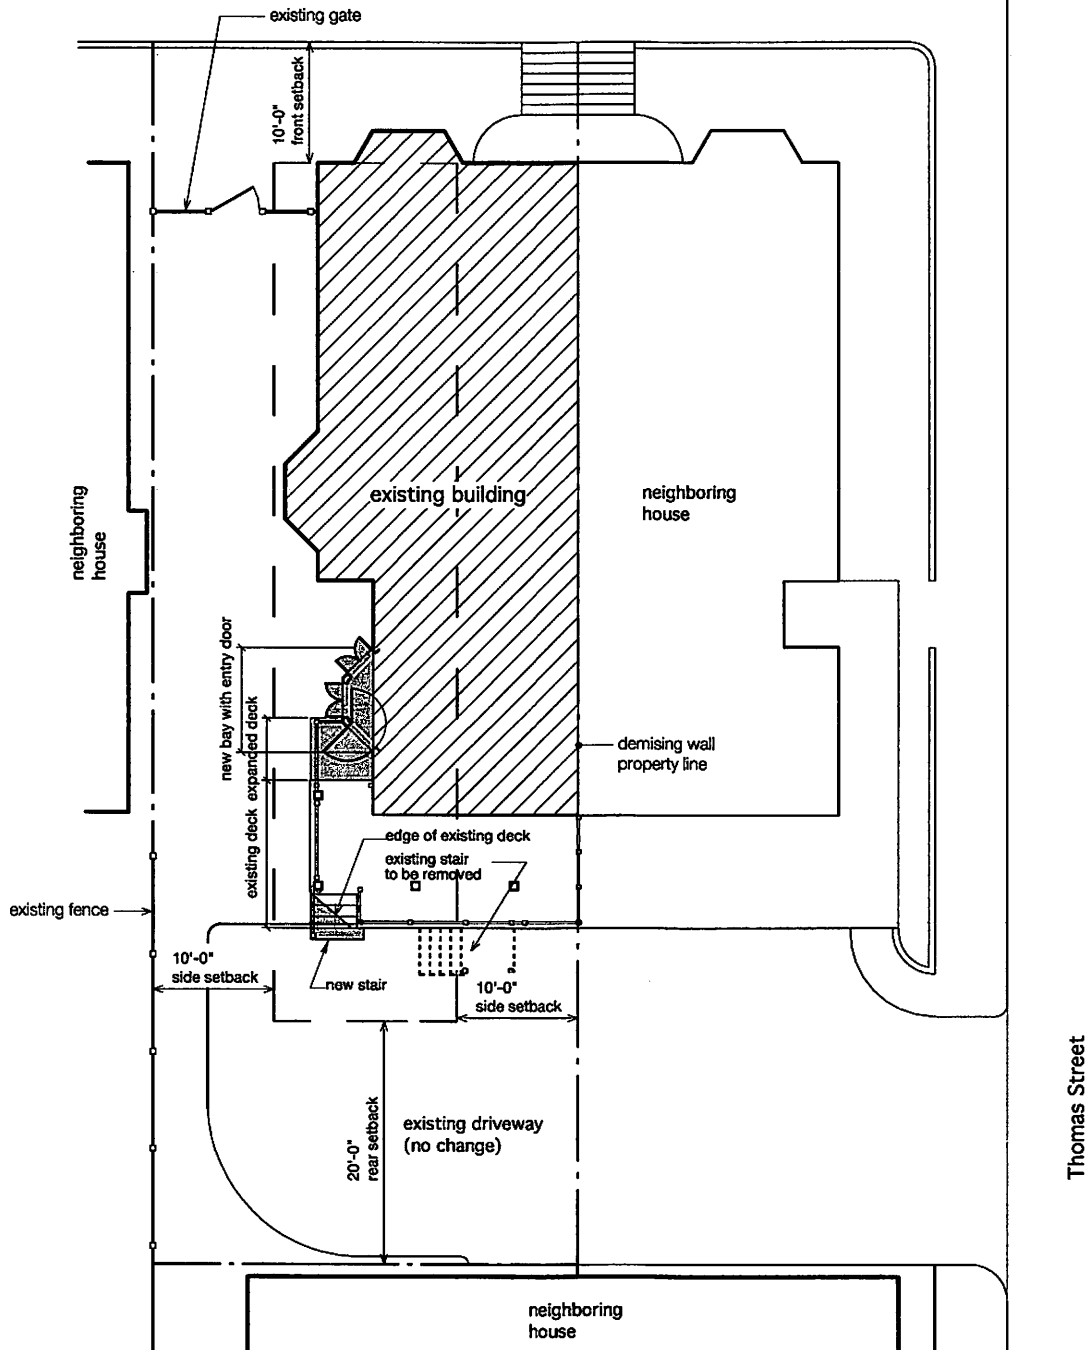

Note: Existing Lot Area 3484 S.F.  
 Existing Lot Coverage 1338 S.F.  
 Proposed Lot Coverage 1355 S.F.  
 Allowable Lot Coverage 1742 S.F.

Plot Plan

scale 1" = 10'-0"

L2

### McCollum Residence

124 Pine St. Portland, Maine

### Plot Plan

Drawn by: PJS

Scale: as noted

Date: 6.12.08

Revisions:

Job #20725

### Van Dam Architecture and Design

66 West Street  
 Portland, Maine 04102  
 207-775-0443  
 FAX 775-2892  
 studio@vandamdesign.com