


THOMAS STREET


PINE STREET

BARBARA SINGH PLANNING 12/2/124 PINE STREET	
REPAIRS FRONT PORCH	
DRAWING # C-1	


Plan View & Elevations

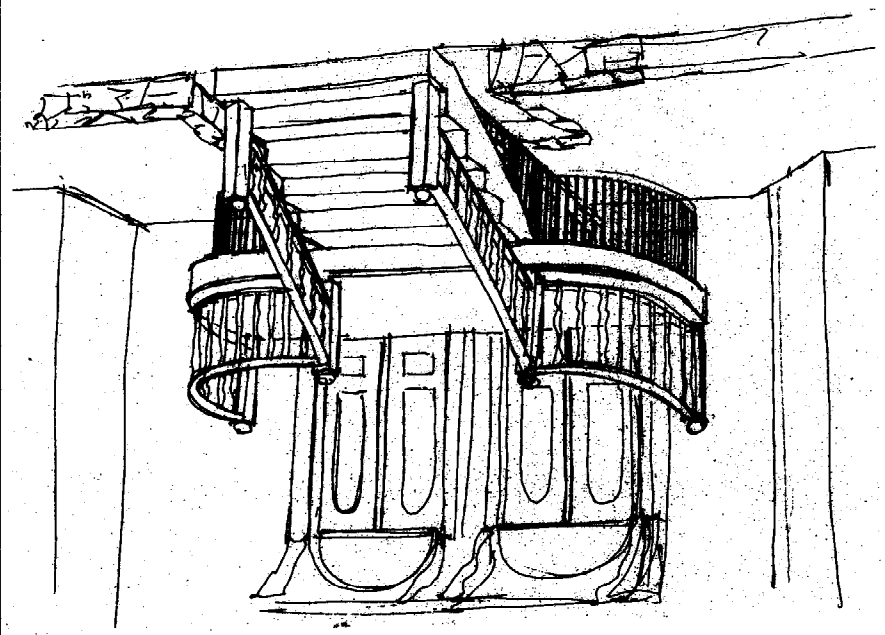


2 Scale: None
Rough sketch & Proposed Front Porch

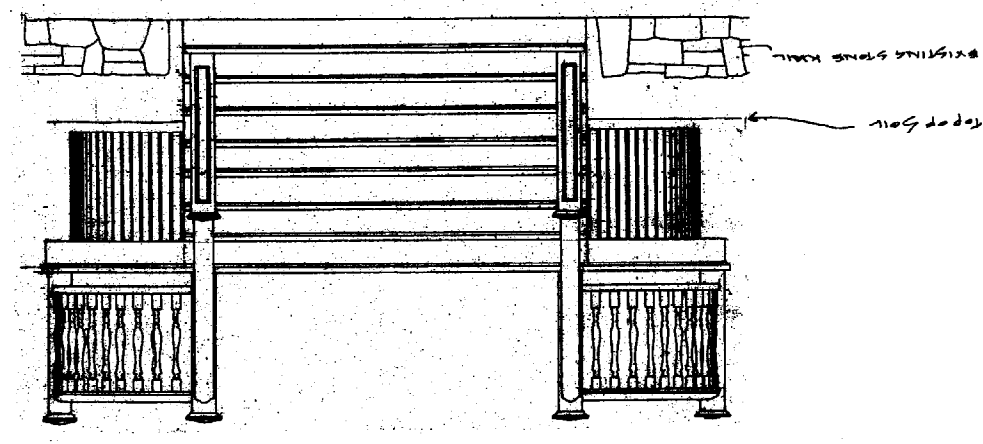


3 Scale: 1/2" = 1'-0"
Front View - Proposed Front Porch

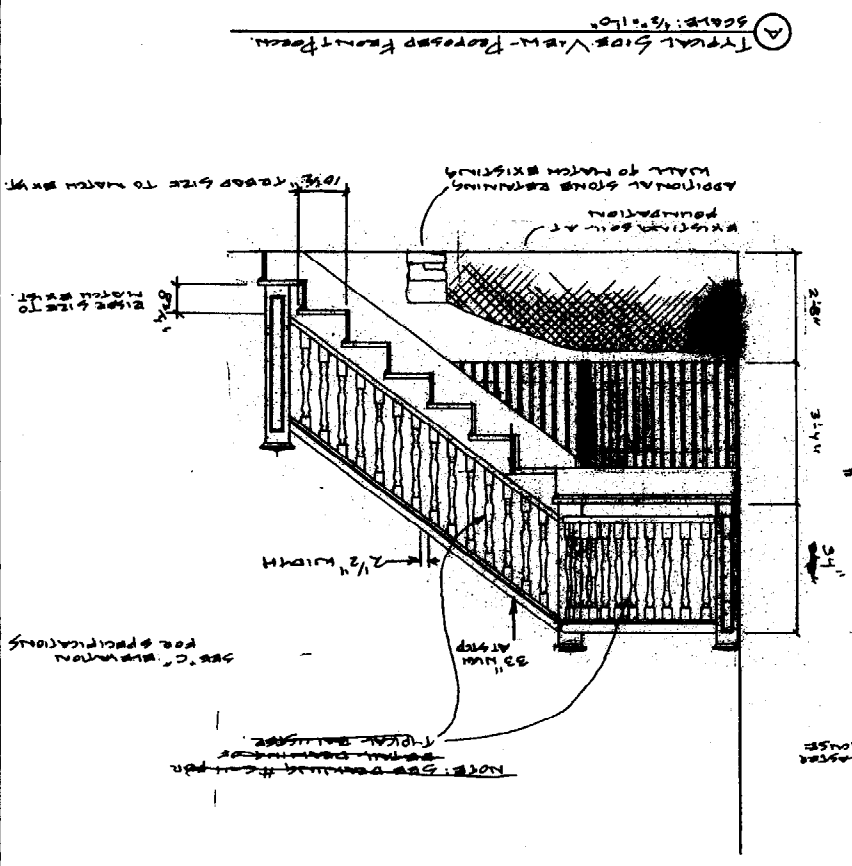

4 Scale: 1/2" = 1'-0"
Typical Side View - Proposed Front Porch

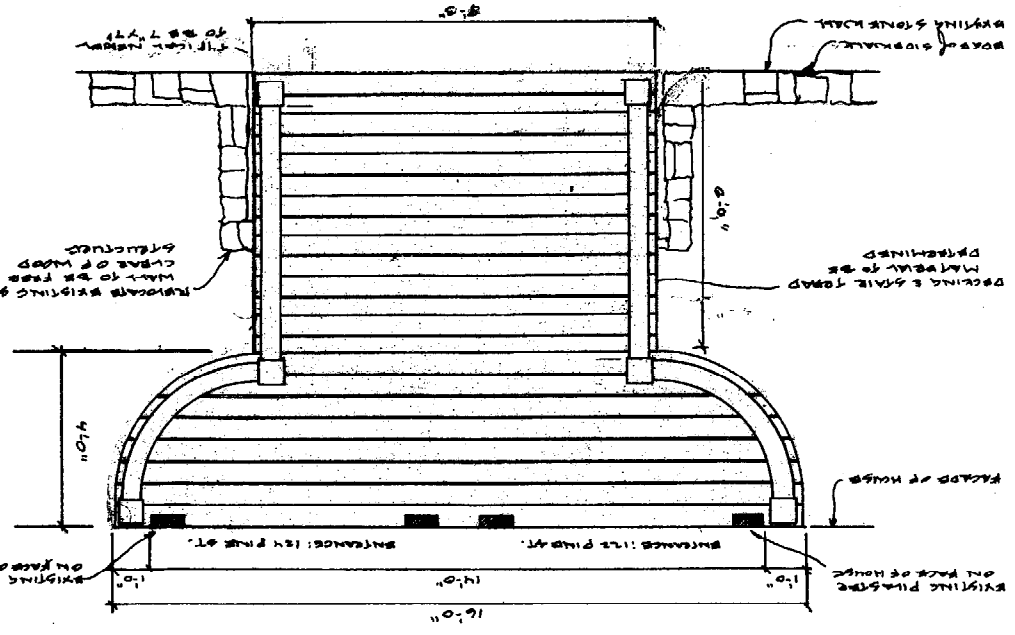

1 Scale: 1/2" = 1'-0"
Plan View - Proposed Front Porch for 122/124 Pine St.

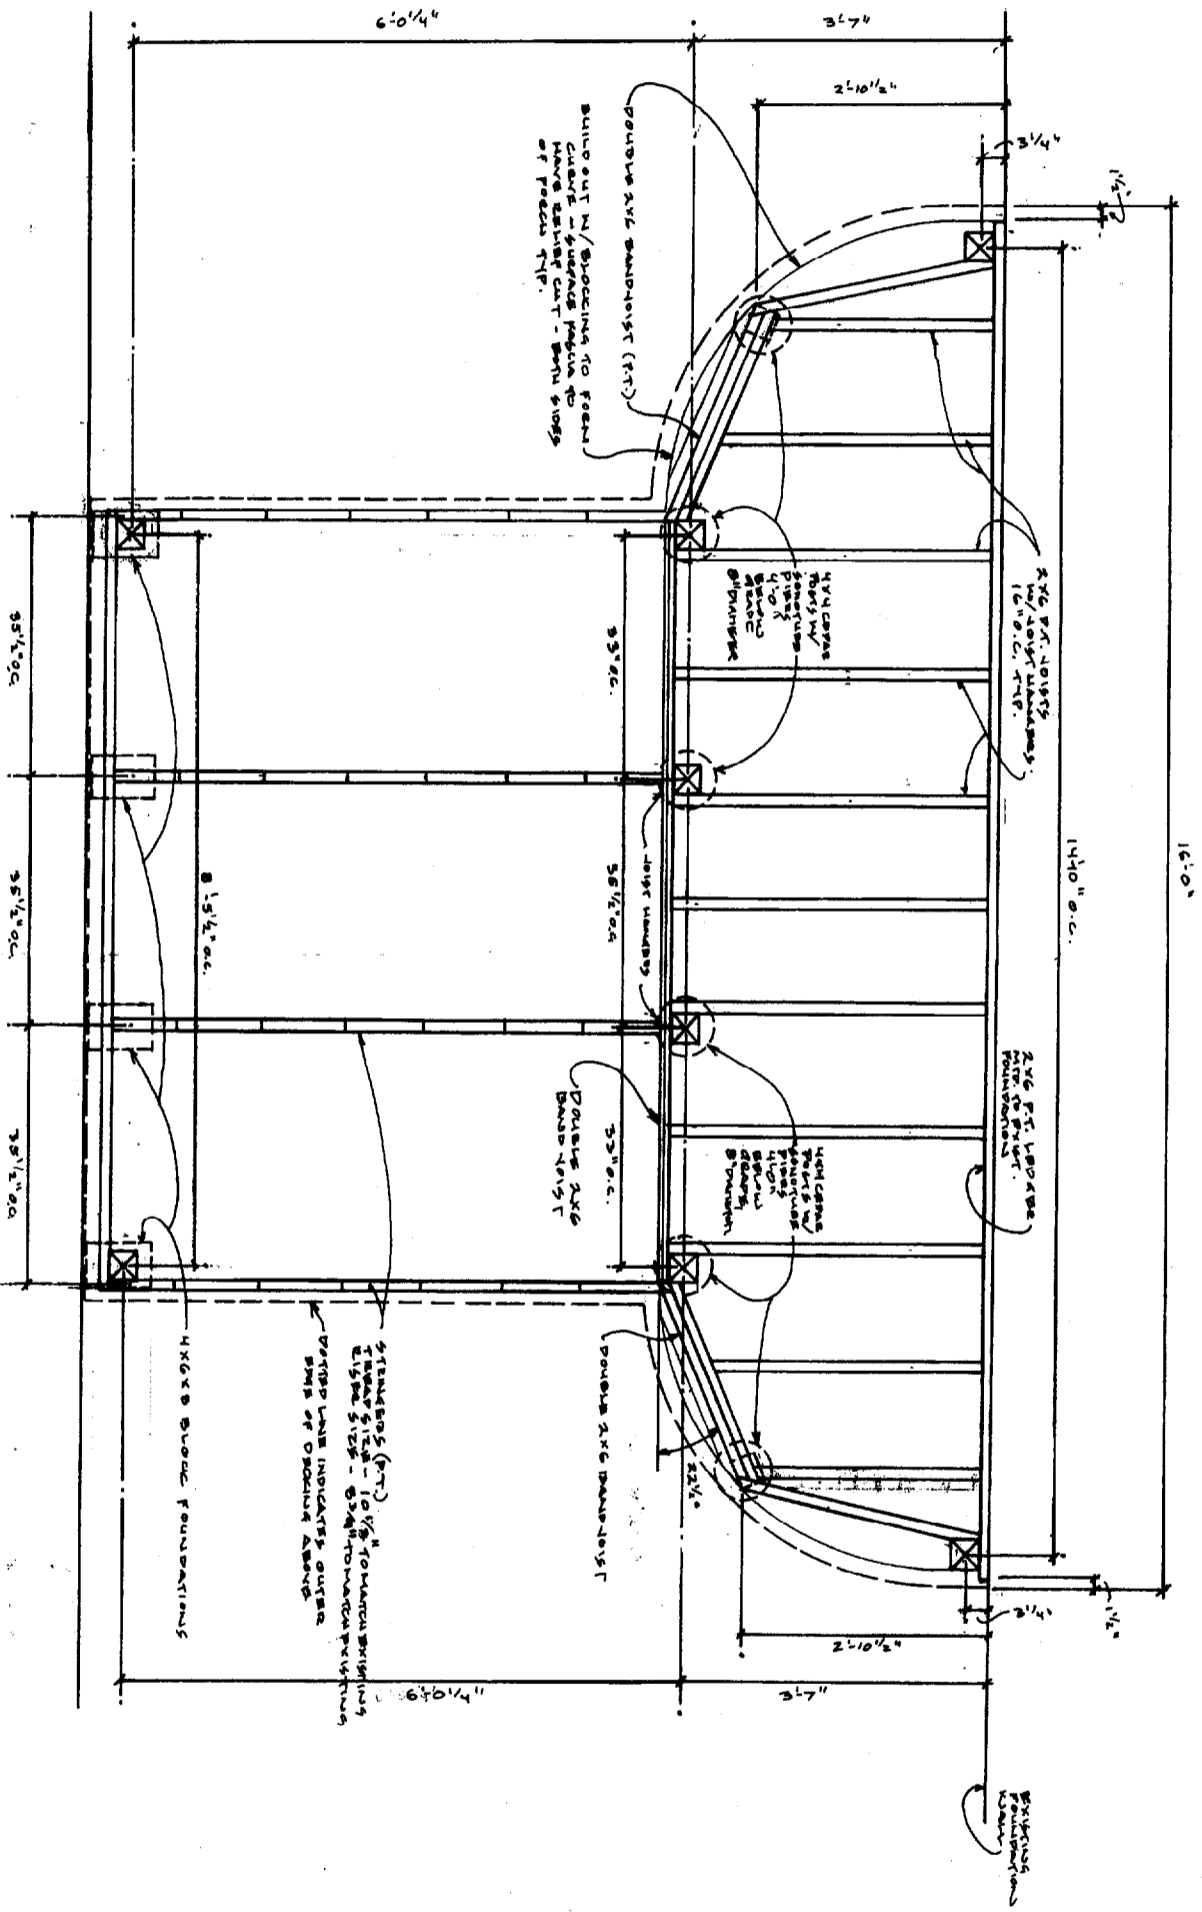

1 Plan View - Framing Details for Front Porch - 122/124 Pine St. Residence
 Scale: 1/8" = 1'-0"

Construction Details	
Proposed Front Porch for 122/124 Pine Street	
Drawings #	C-3