


APPLICANT'S APPLICATION FOR VARIATION KNOW

- Distance from property line of 124 Pine St (062 B007) = 2'3"
- Distance from property line of 126 Pine St (062 B006) = 4"
(shed is behind the fence - approx 8" of roof line is visible
Vines + climbing plants will cover the roof)

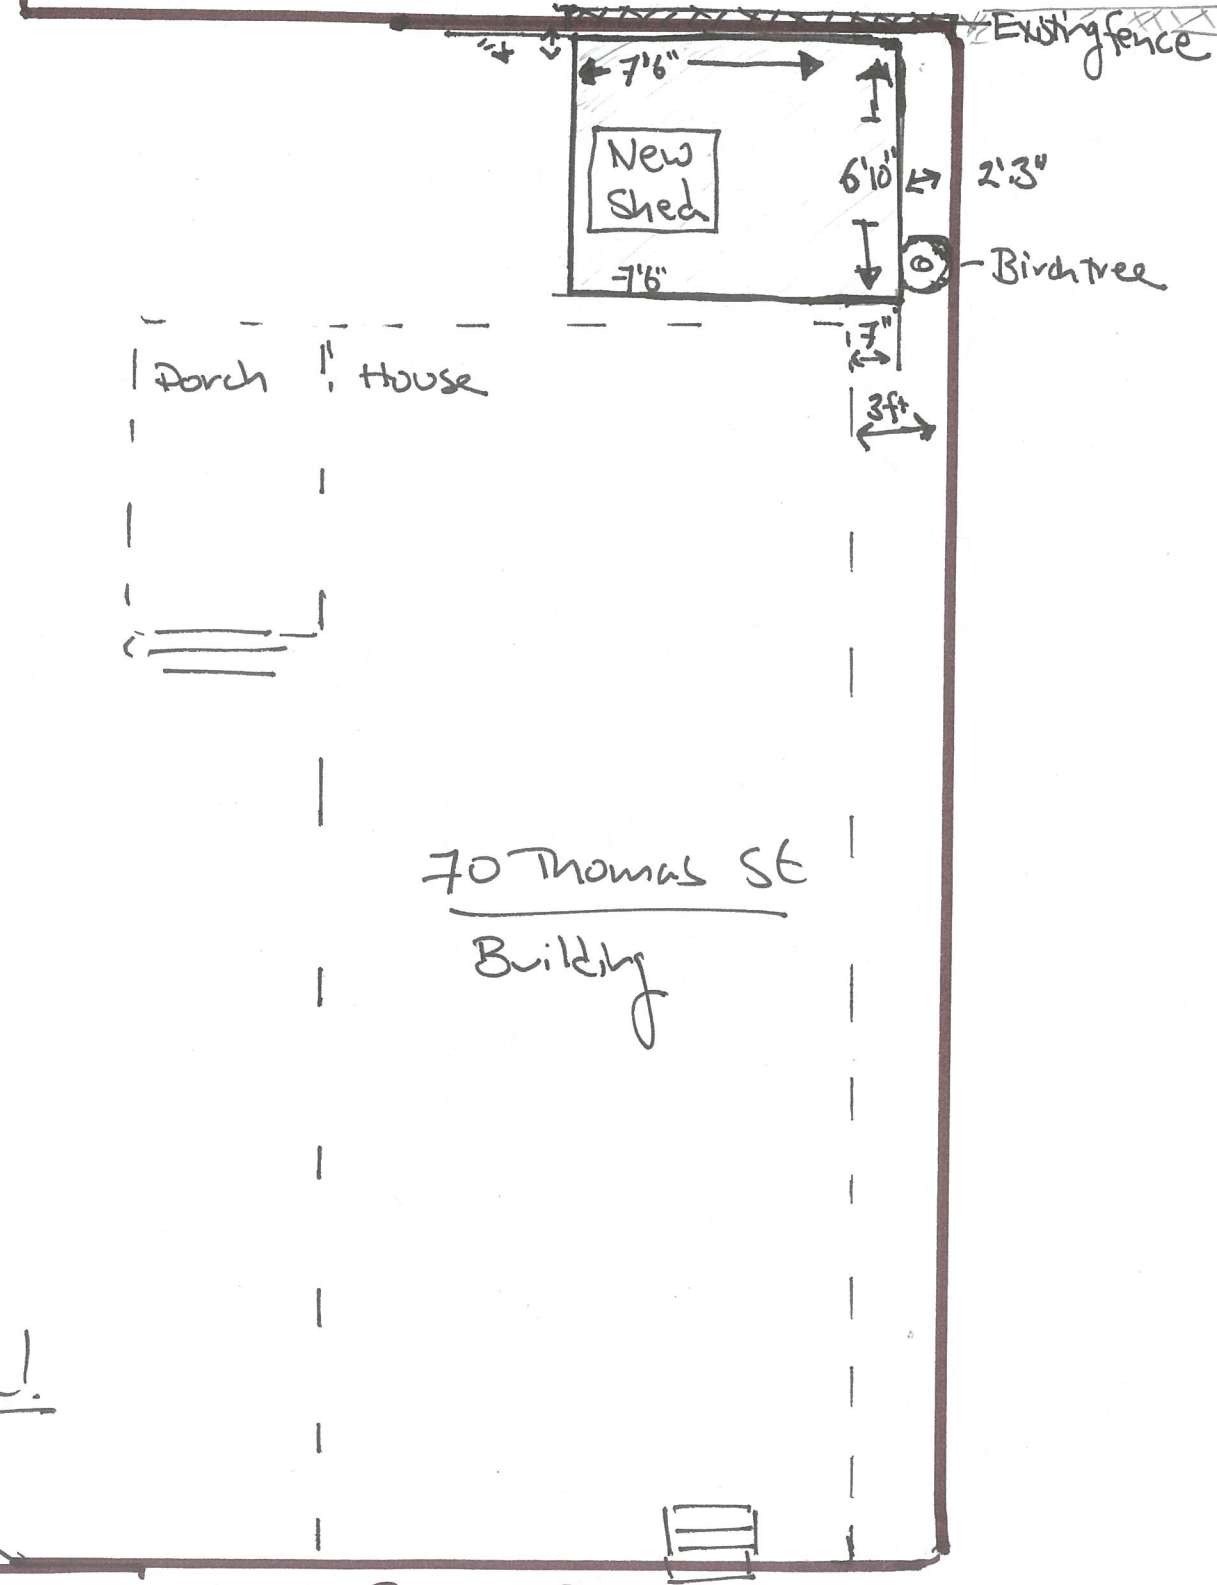

not to scale!

062.B0.12