




4
A2
THIRD FLOOR DEMO PLAN
SCALE: 1/4" = 1'-0"

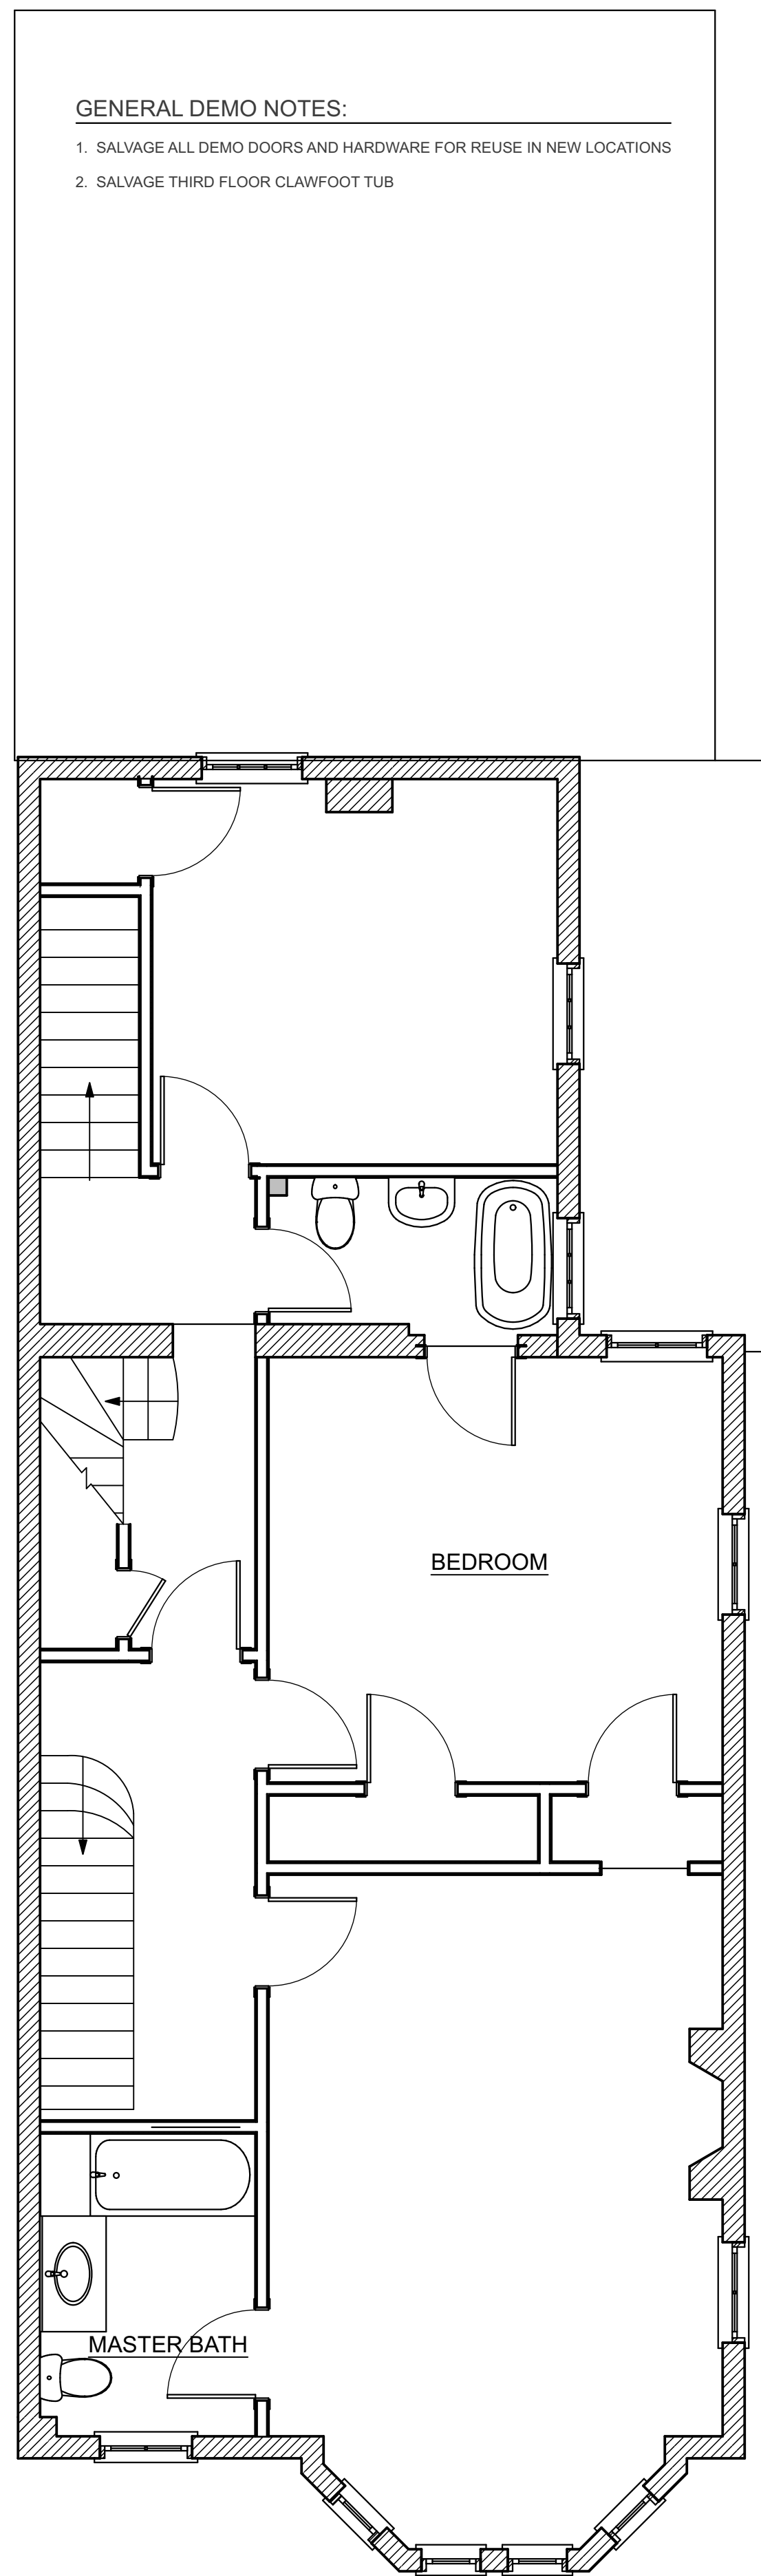



3
A2
SECOND FLOOR DEMO PLAN
SCALE: 1/4" = 1'-0"

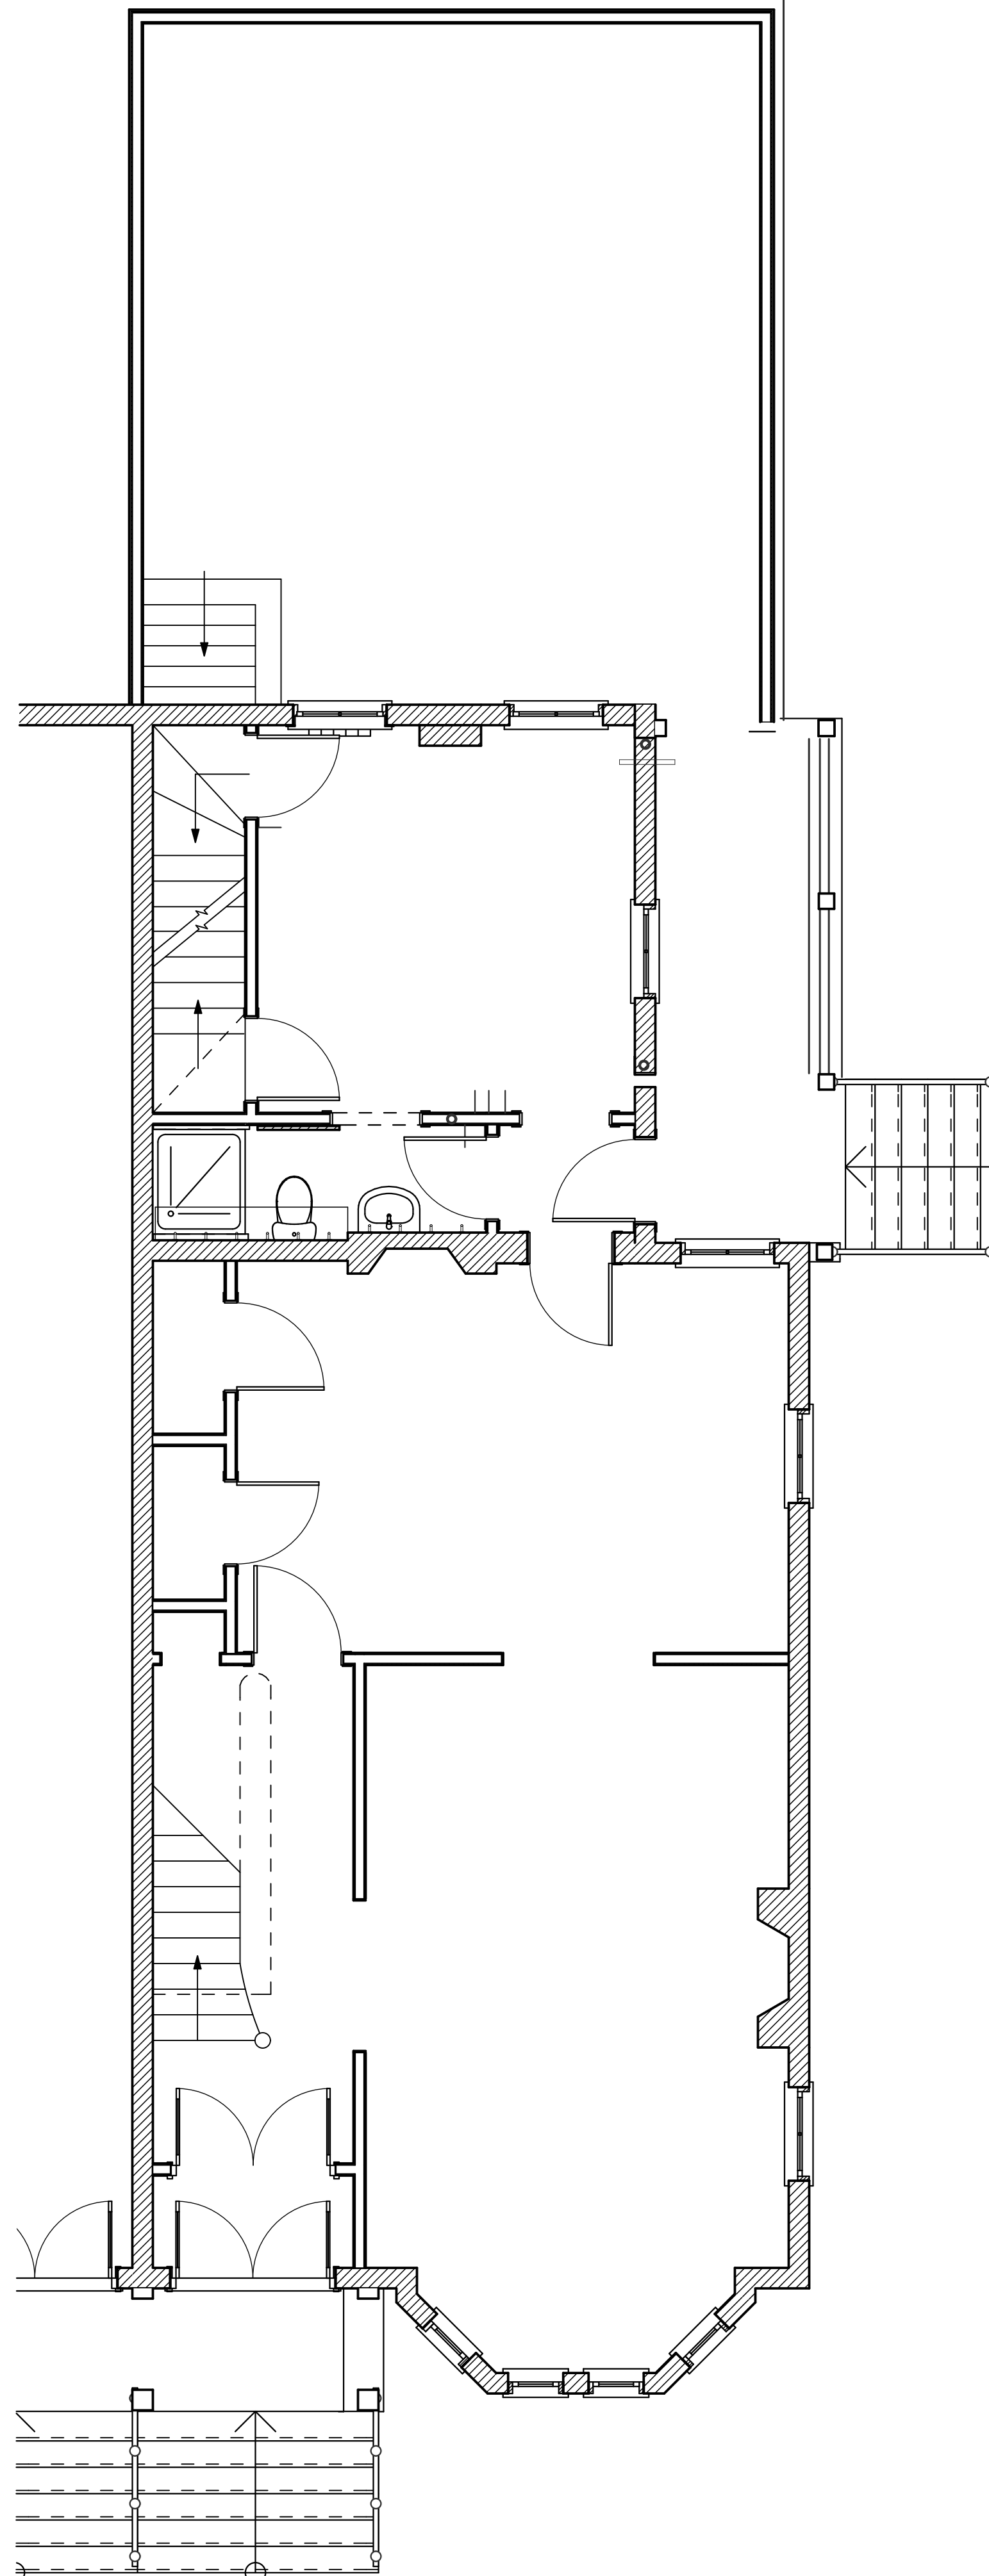

2
A2
FIRST FLOOR DEMO PLAN
SCALE: 1/4" = 1'-0"

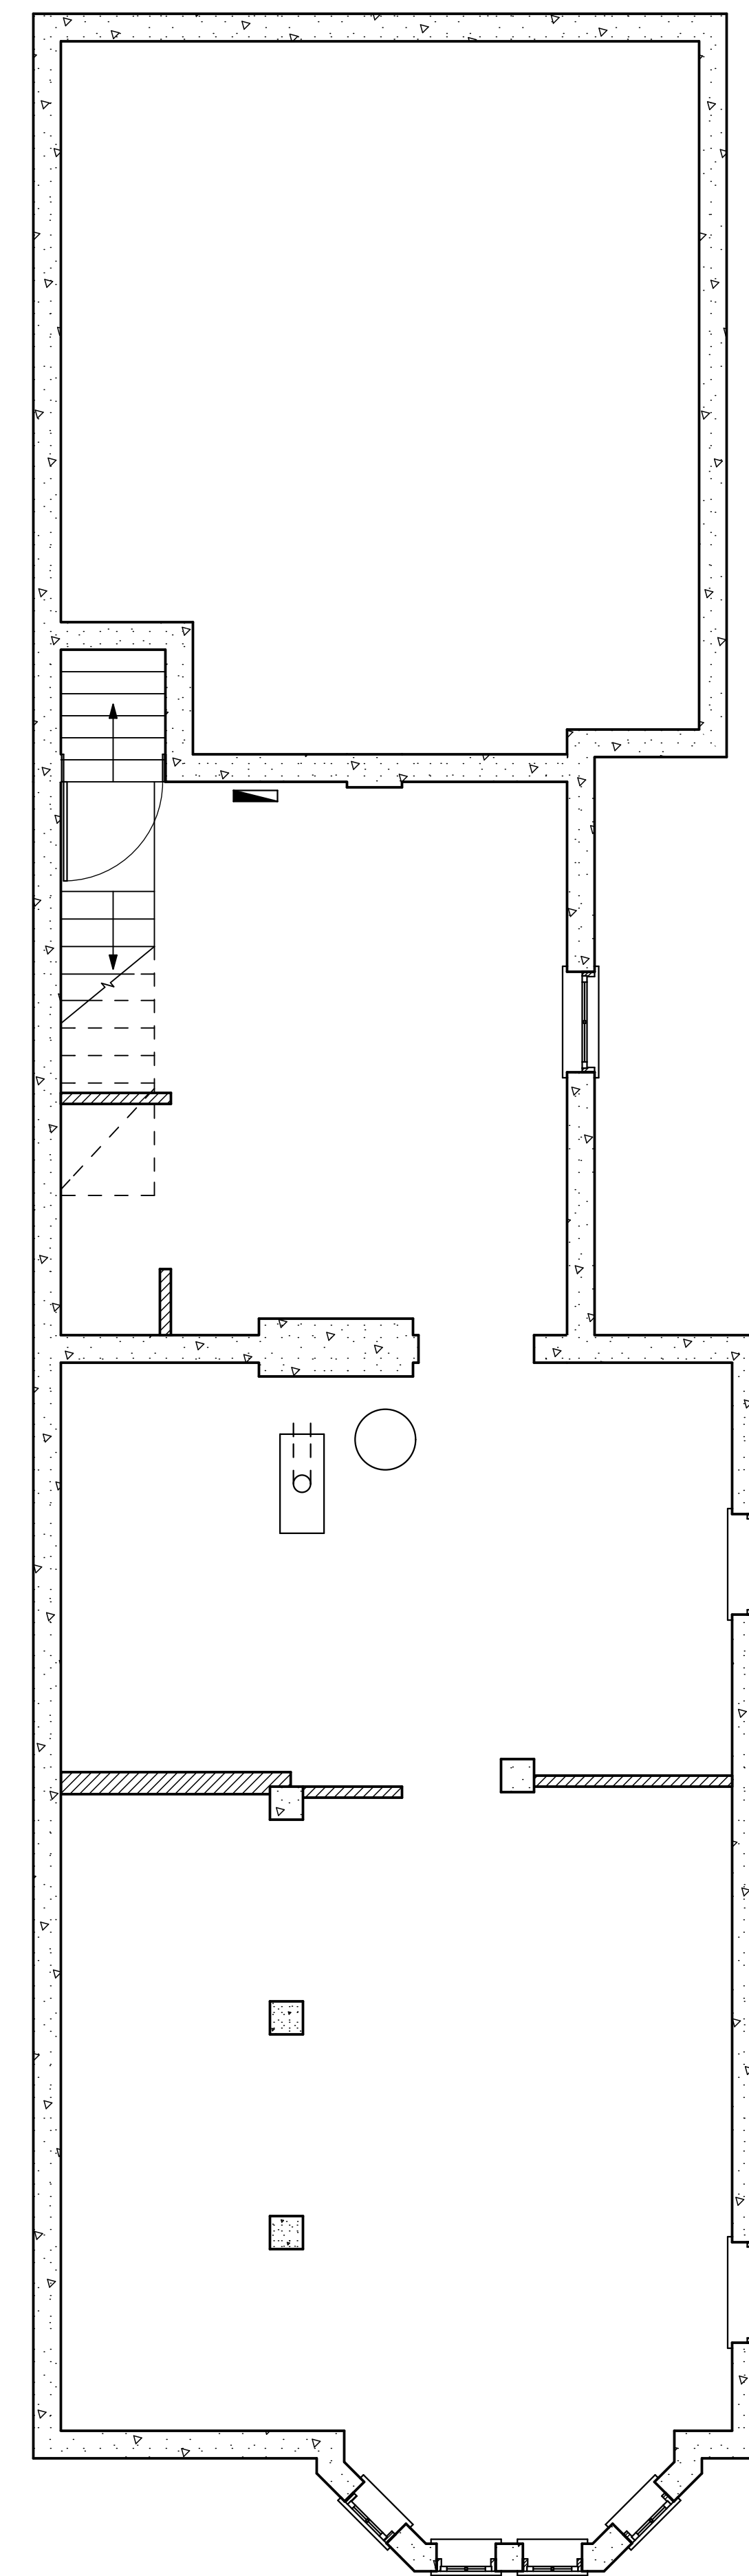

1
A2
FOUNDATION DEMO PLAN
SCALE: 1/4" = 1'-0"

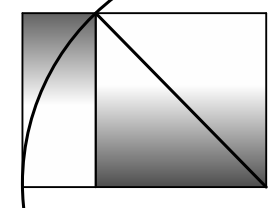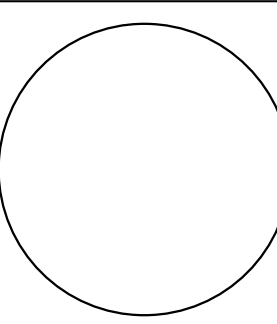

MARK	DATE	DESCRIPTION

DATE:	5.21.14
CHECKED BY:	JW
DRAWN BY:	JP
JOB:	13-CSP
SHEET TITLE:	DEMO PLANS

CONSTRUCTION SET

A2 EXISTING PLANS: Plotted on 12/29/14 at 9:40 AM by John Whipple. File Path: /Volumes/LaCie Disk/ WCA Projects/2013 Projects/CSP Carroll Street Portland/CSP ArchiCAD Models/CSP.jw.pln