

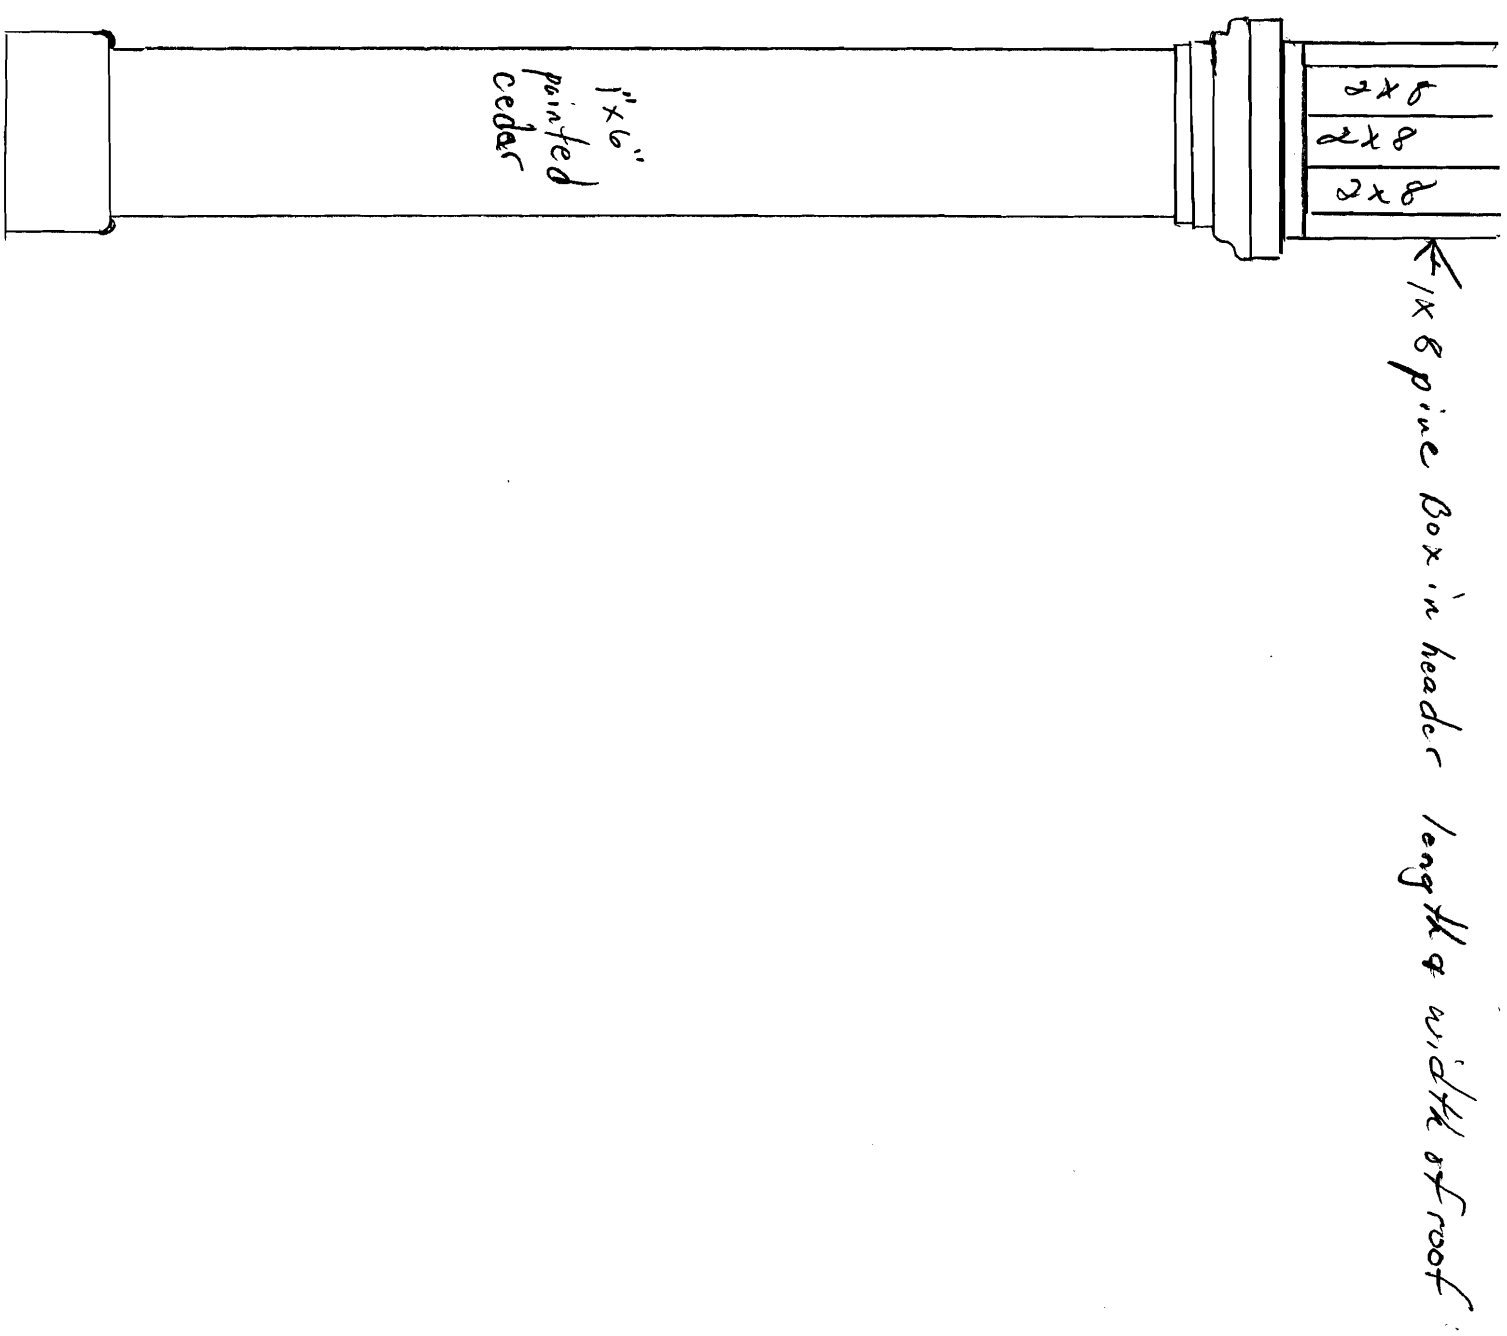


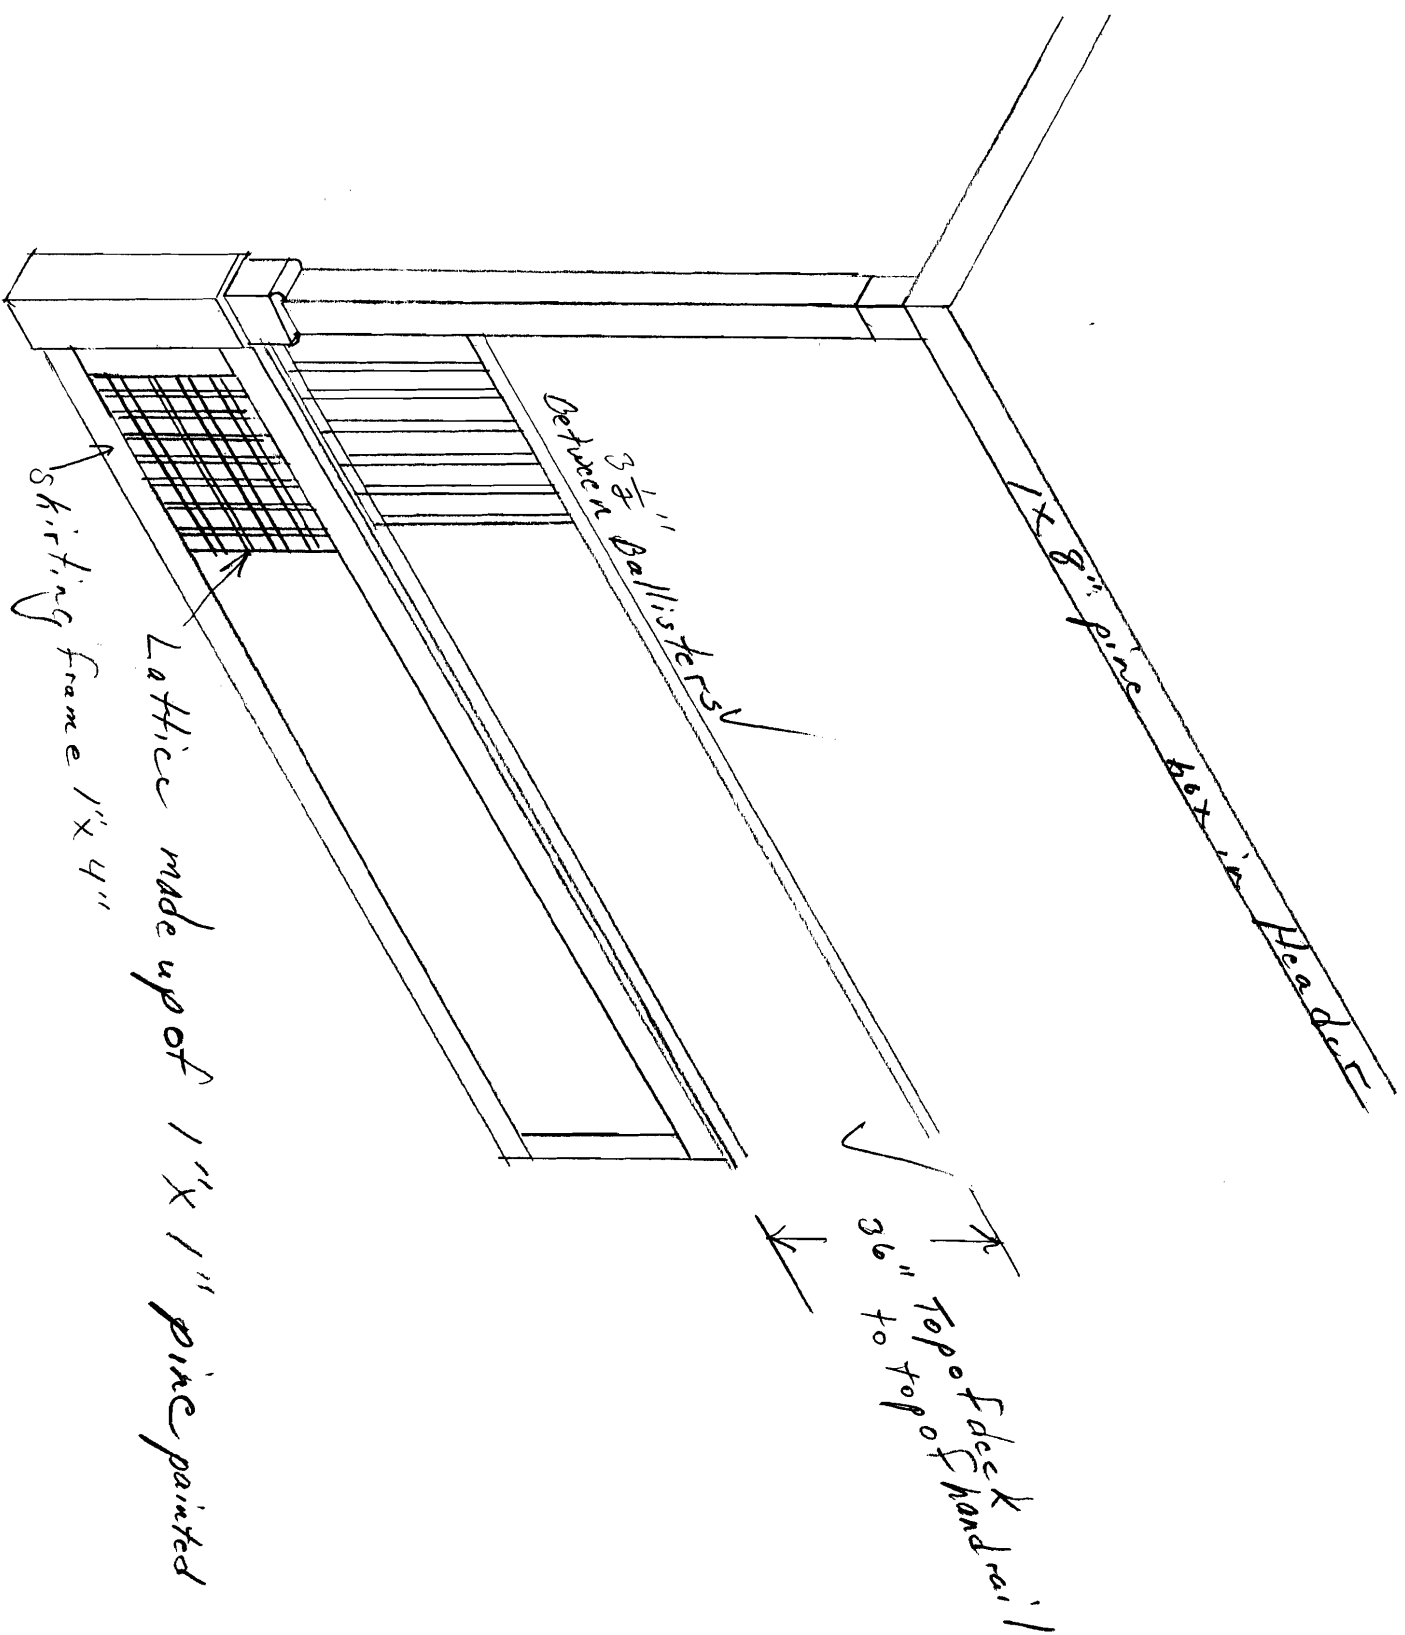


Post Detail

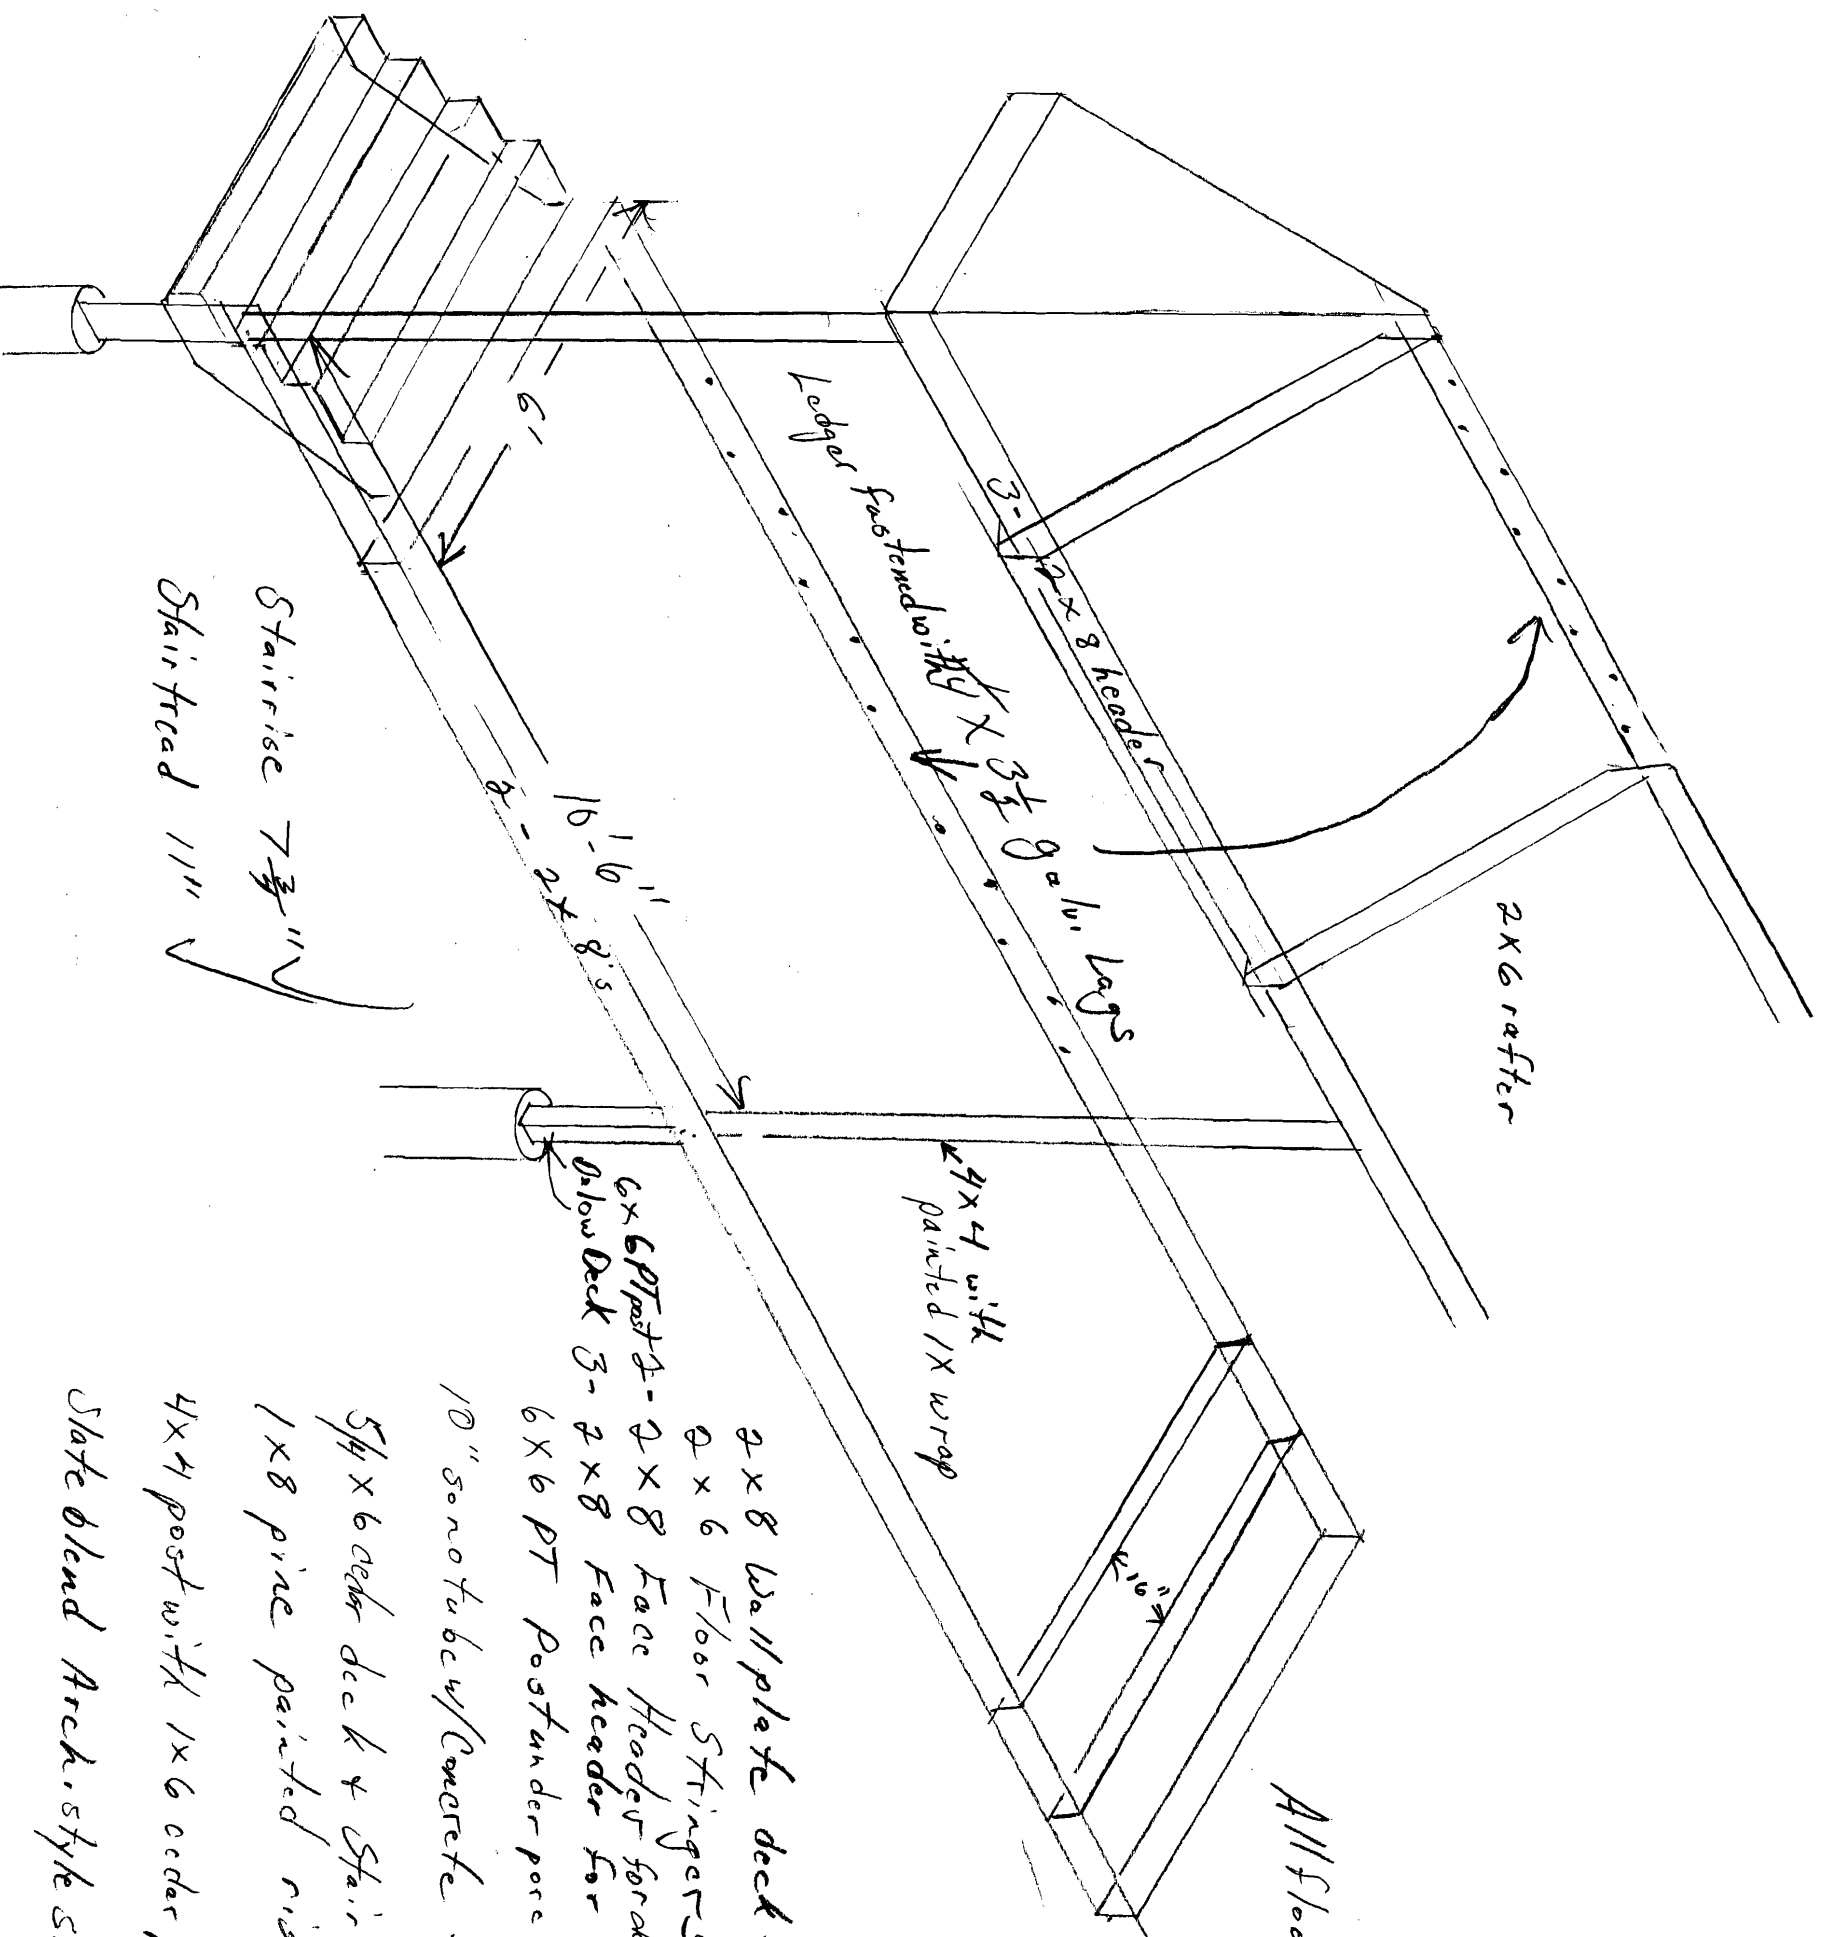

All floor joist w/ll have a 9d 16" hanger
 on each end
 2x8 Wall plate deck & Roof lagged every 2' ✓
 2x6 Floor Stringers 16" on center ✓
 6x6 PT post 2-2x8 Face Header for deck ✓
 6x6 PT post 3-2x8 Face Header for Roof ✓
 6x6 PT Post under porch ✓
 10" sonotube w/ Concrete - 4" Frost protected ✓
 5/4x6 cedar deck & Stair treads painted ✓
 1x8 pine painted risers ✓
 4x4 post with 1x6 cedar painted & wrap Above deck ✓
 Slate blend Arch. style shingle matching existing roof ✓

2x8 Ledger lagged every 2'

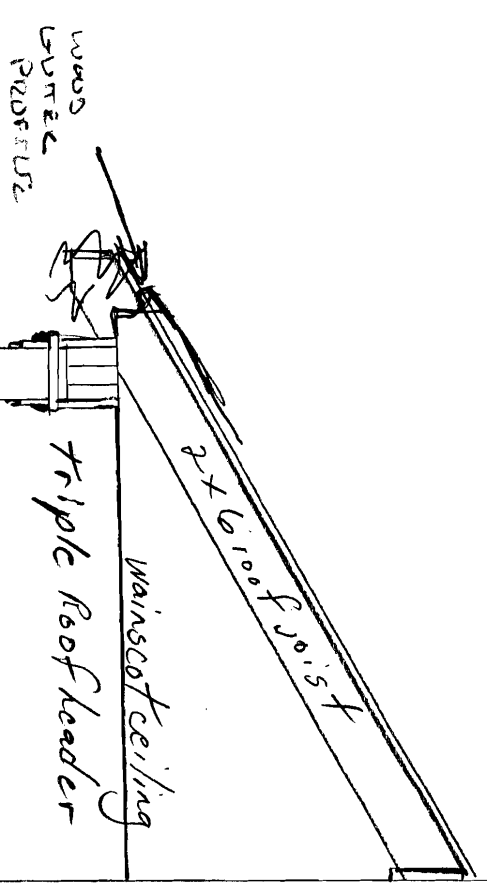

Existing wall

Double 2x8 Header
Joist hangers on each end
2x8 ledger lagged every 2'

6x6 PT post

10 concrete sonotube
Frost proof

Porch Section /
65 Thomas