




33 Bathroom#317 Elevation
Scale: 1/2"=1'-0"

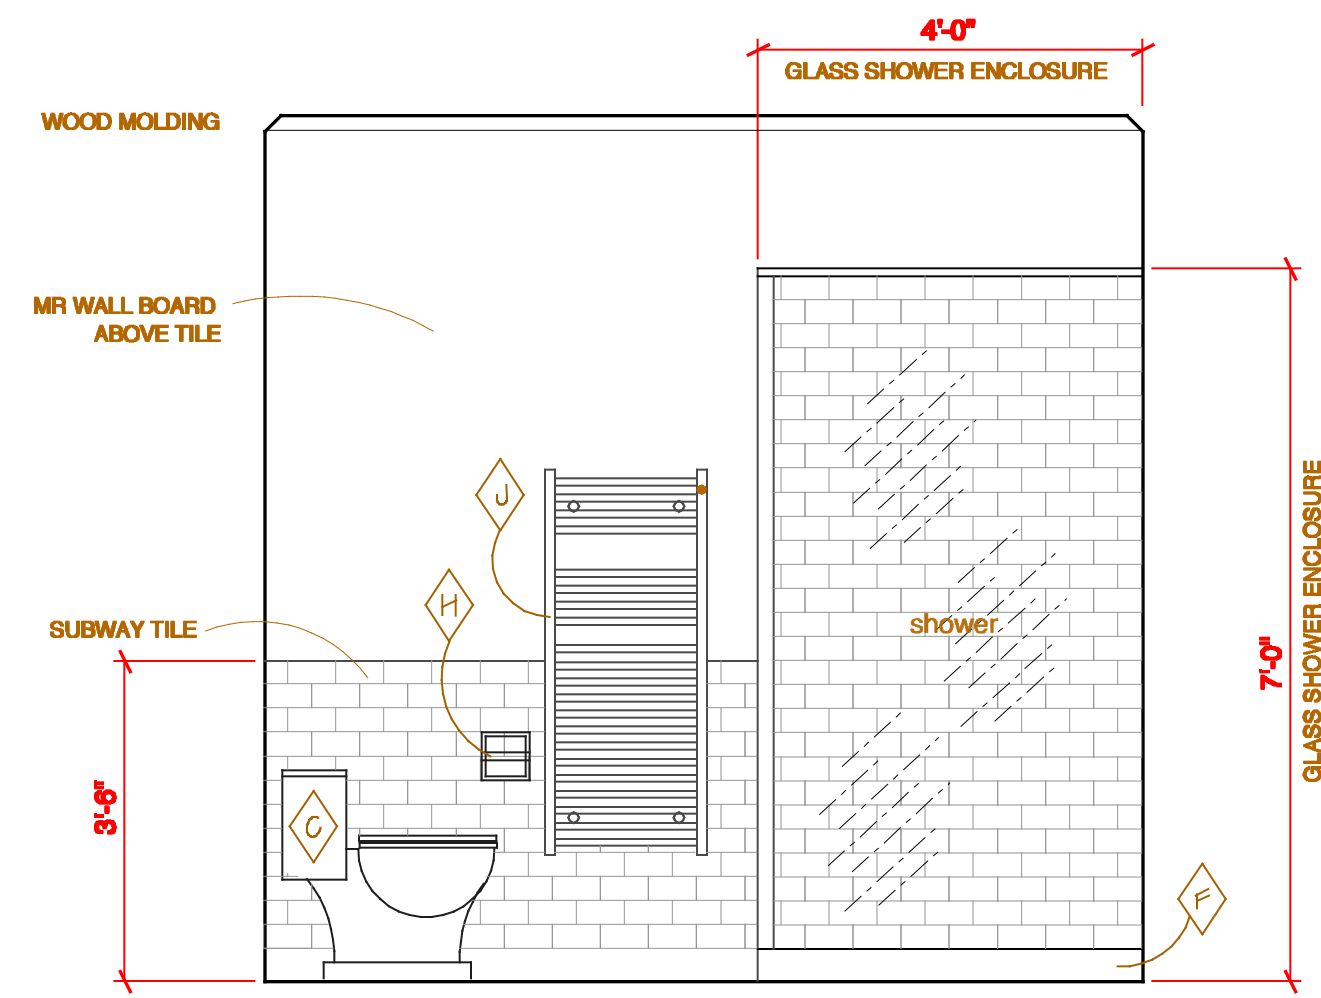

32 Bathroom#317 Elevation
Scale: 1/2"=1'-0"

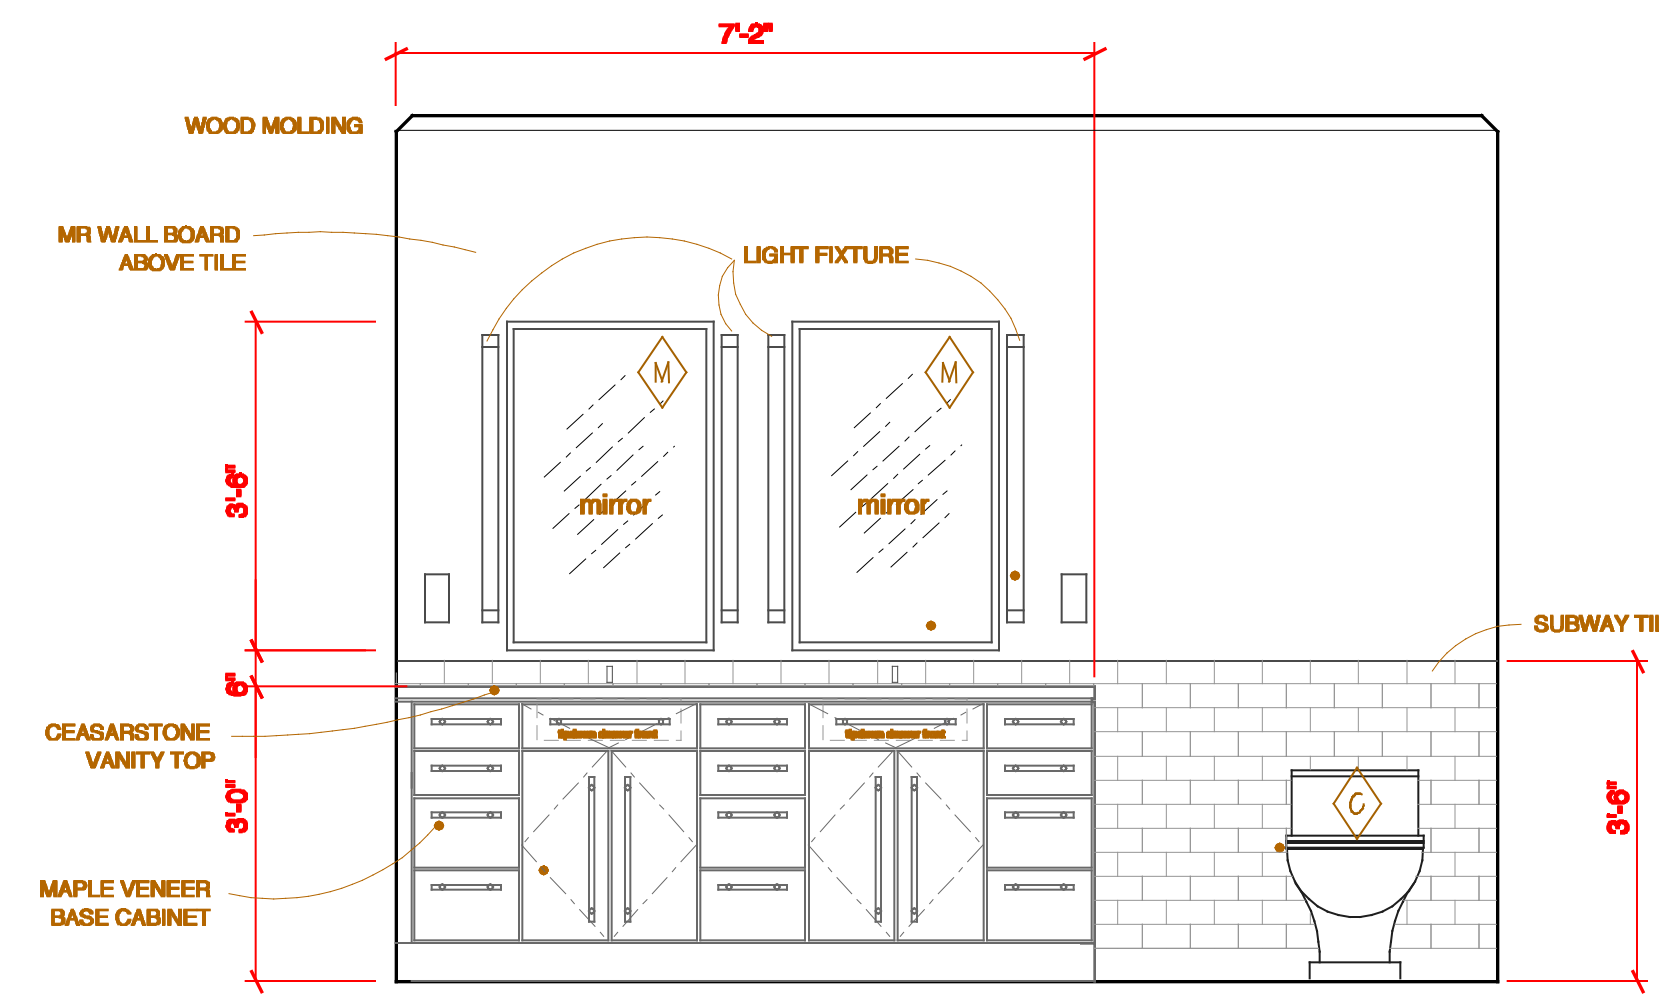


31 Bathroom#317 Elevation
Scale: 1/2"=1'-0"

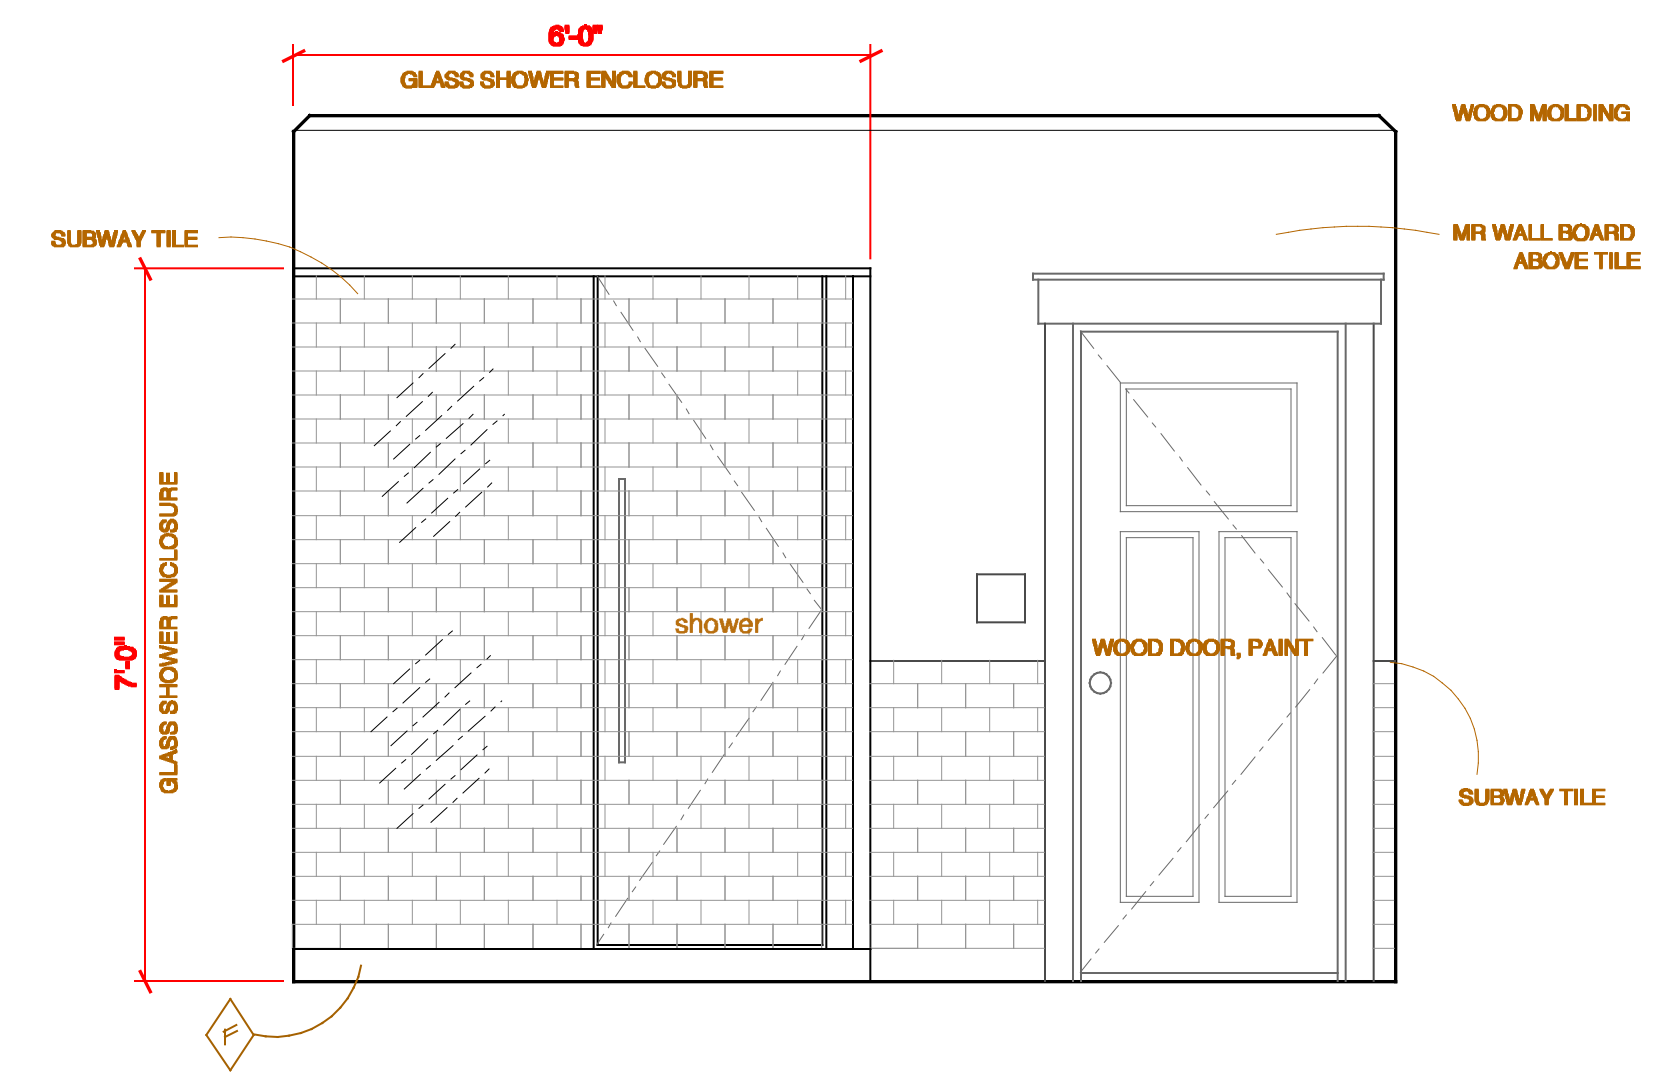


30 Bathroom#317 Elevation
Scale: 1/2"=1'-0"

Bathroom Equipment & Accessory Schedule


A	SINK	
B	SINK FAUCET	
C	TOILET	
D	TUB / SHOWER	
E	SHOWER CURTAIN ROD	
F	SHOWER BASE	
G	SHOWER STALL	
H	TOILET PAPER HOLDER	
J	TOWEL WARMER	
K	WALL MOUNT SINK	
L	S.S. GRAB BAR	
M	MEDECINE CABINET	

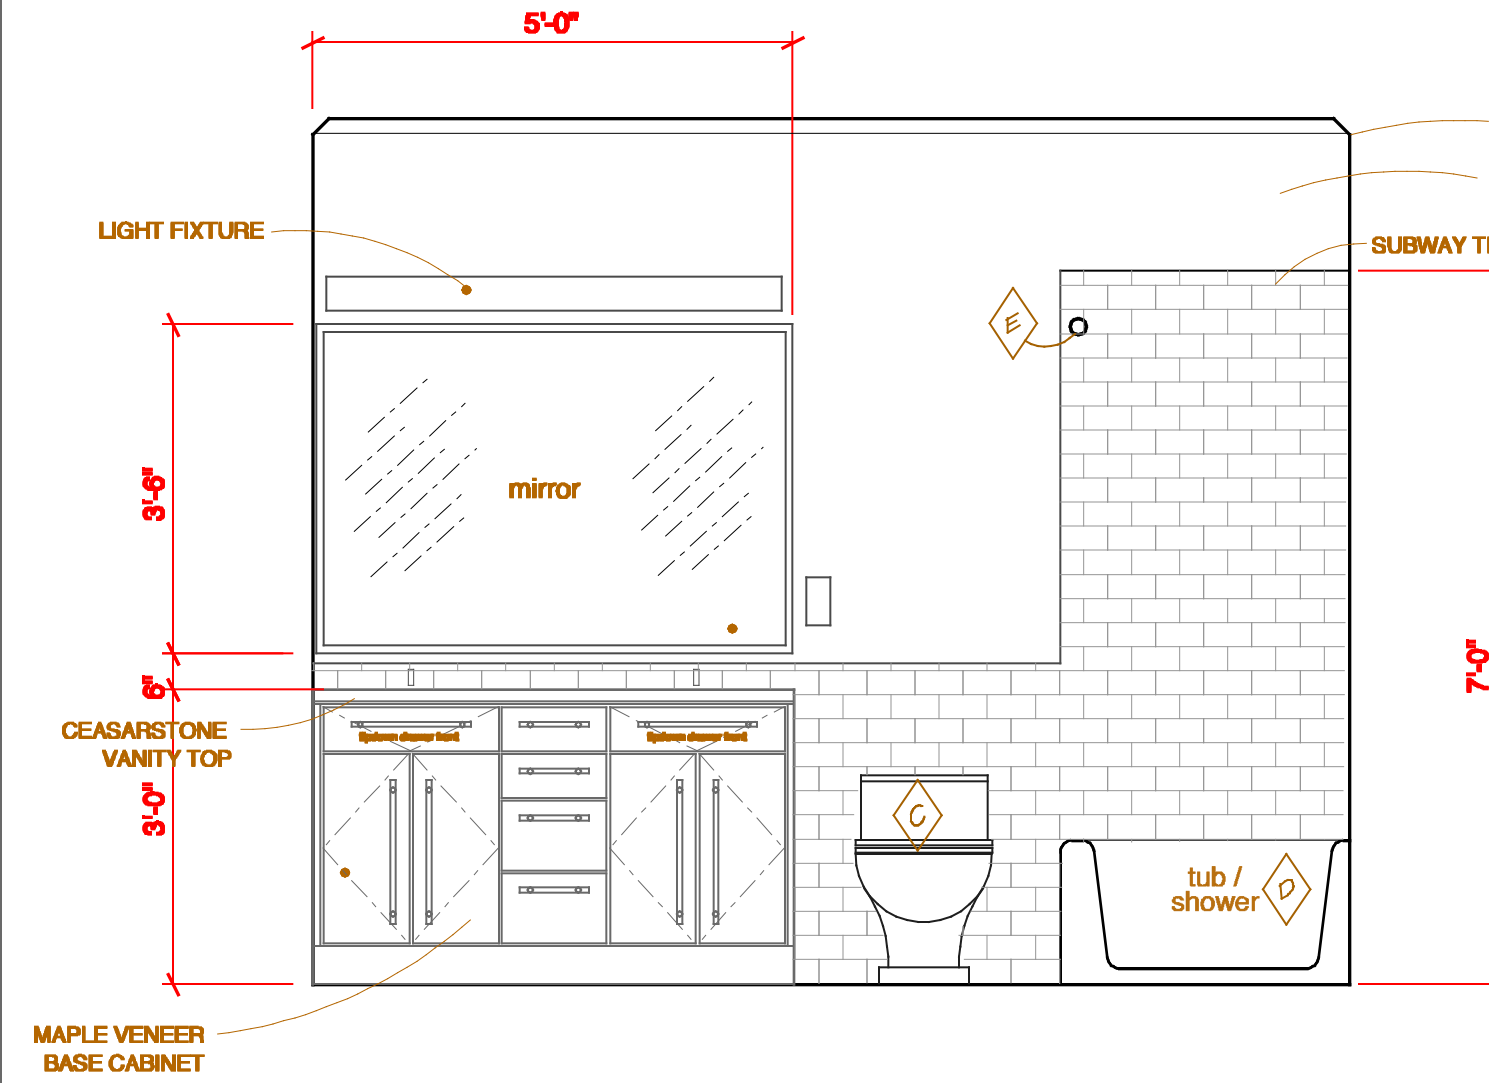


22 Bathroom #305 Elevation
Scale: 1/2"=1'-0"

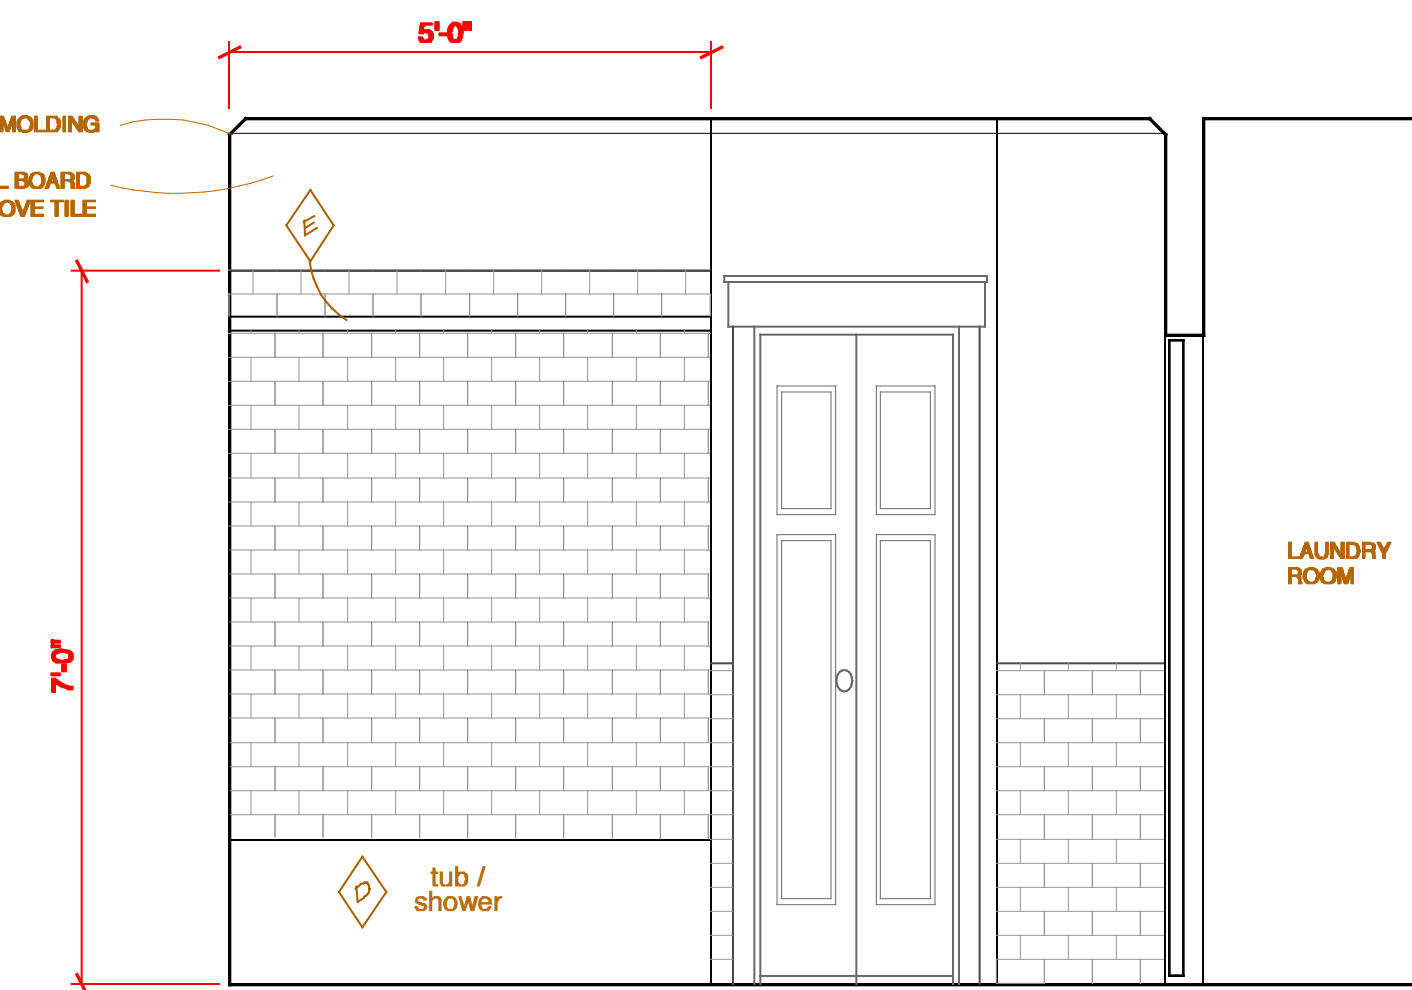


21 Bathroom #305 Elevation
Scale: 1/2"=1'-0"

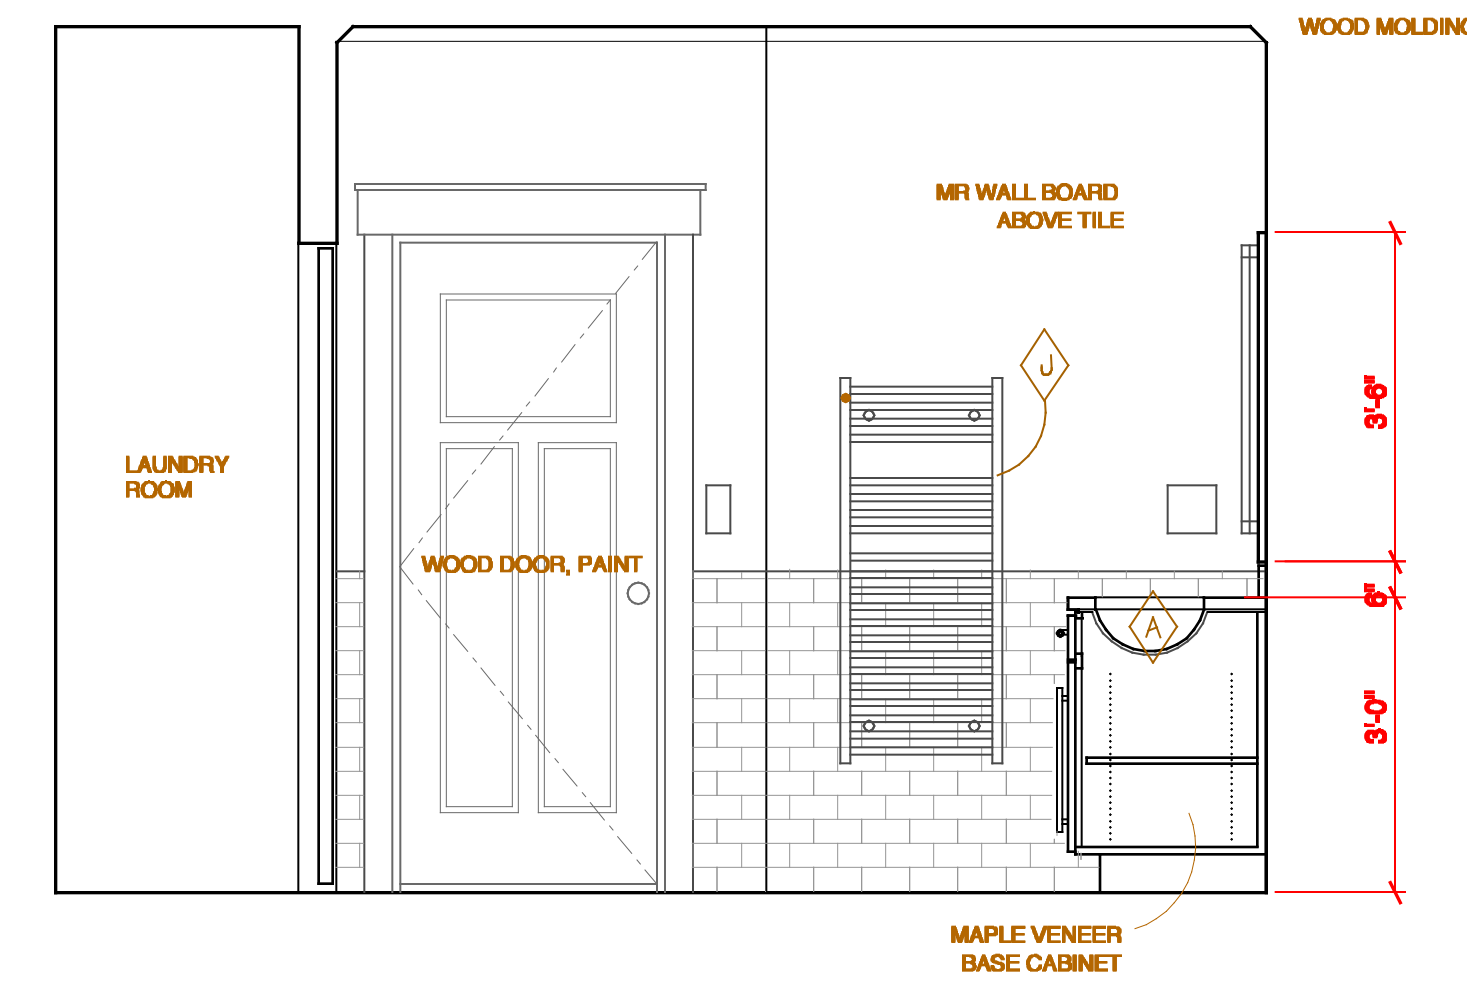


20 Bathroom #305 Elevation
Scale: 1/2"=1'-0"

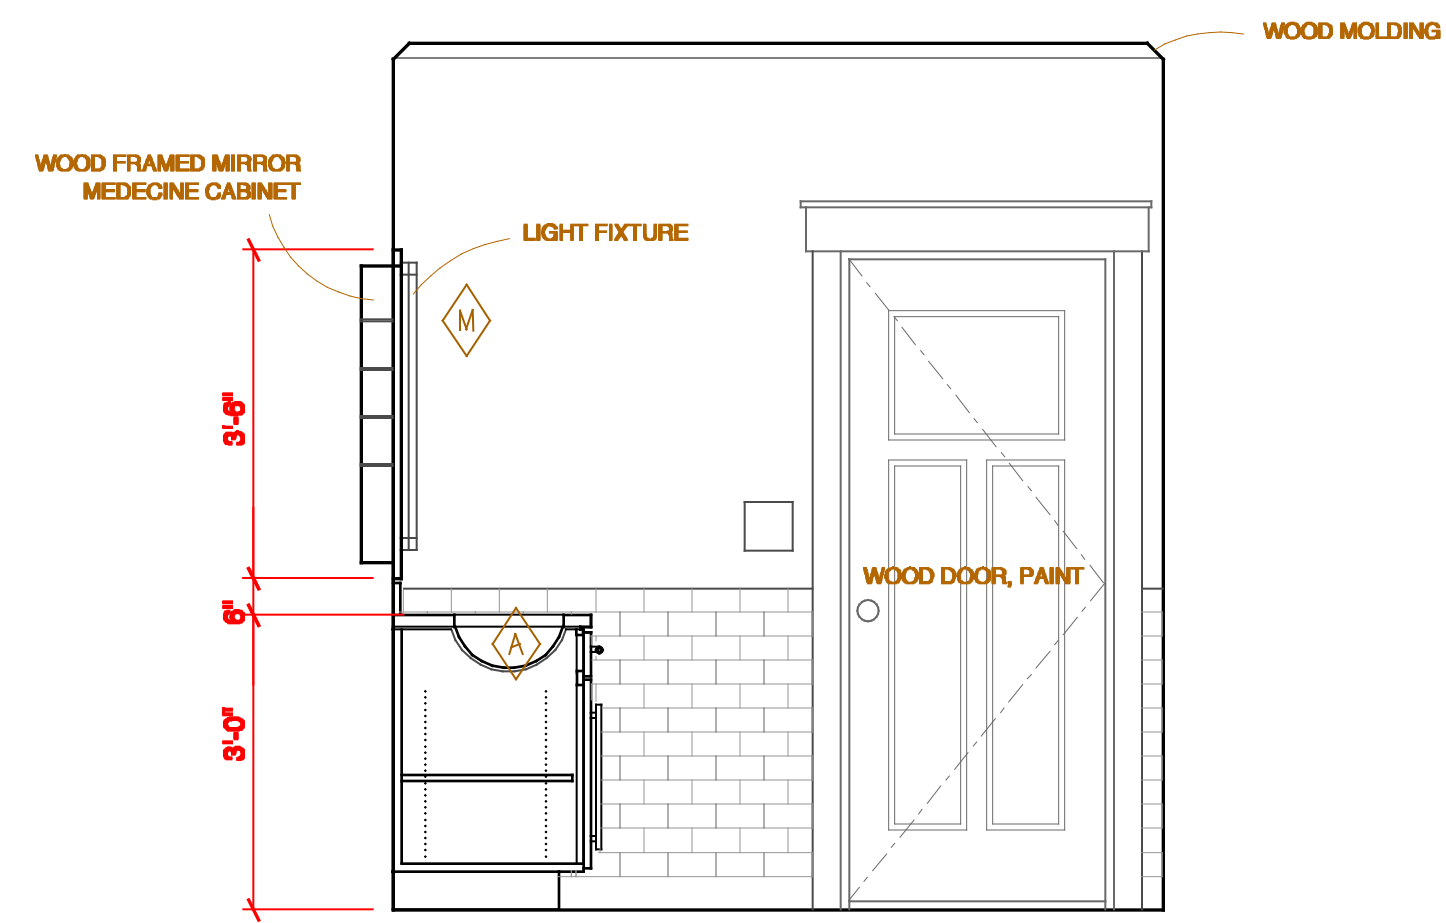


13 Bathroom#303 Elevation
Scale: 1/2"=1'-0"

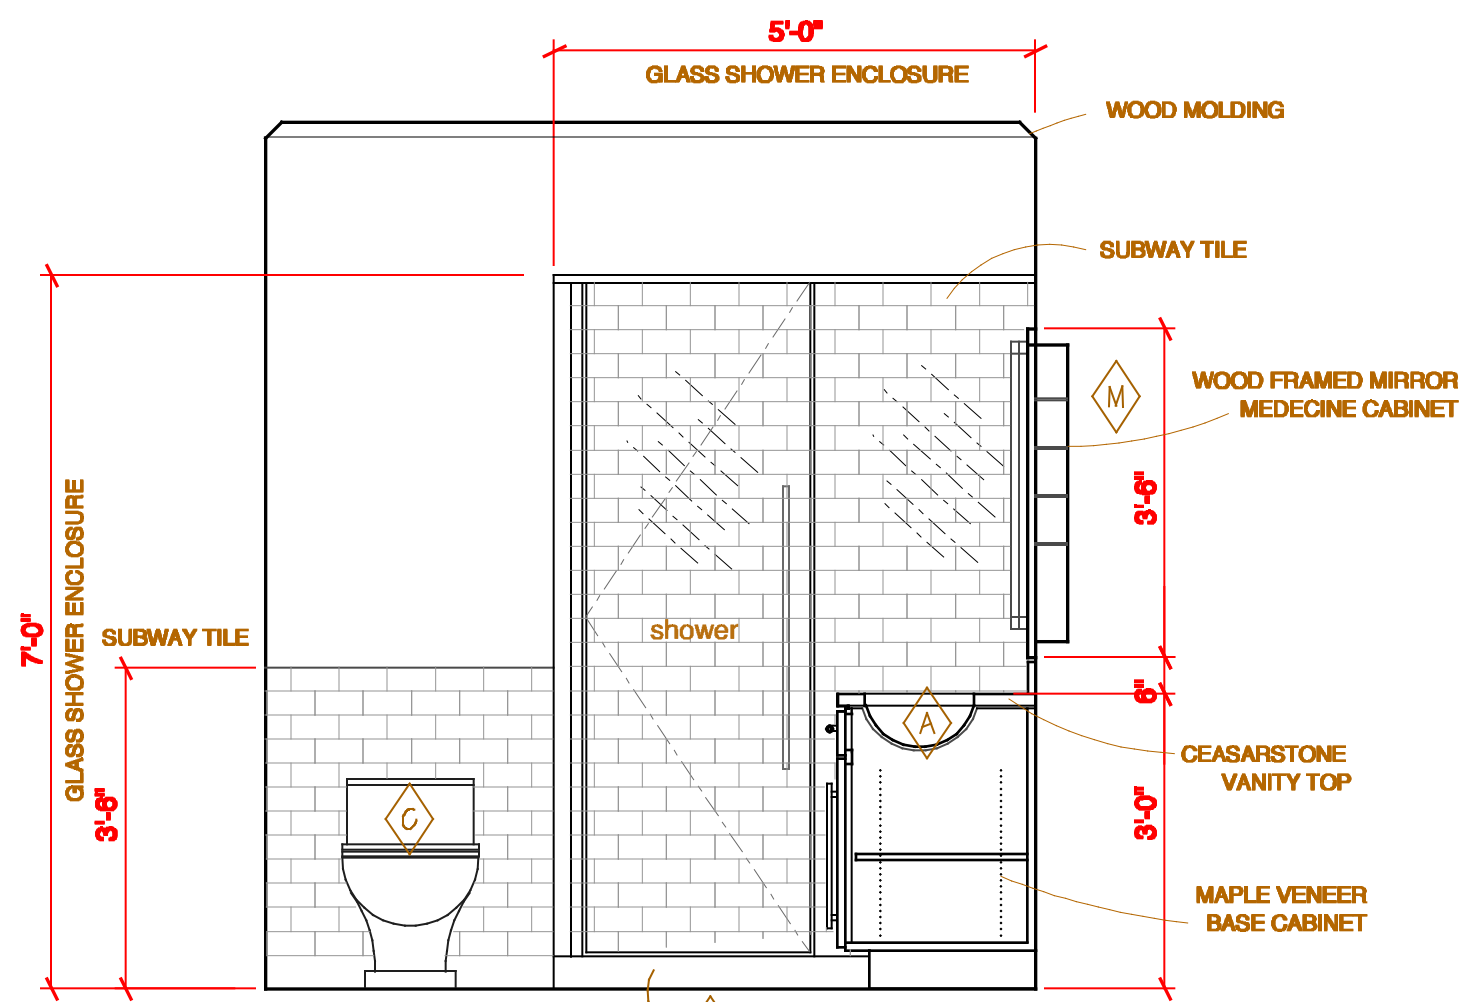

12 Bathroom#303 Elevation
Scale: 1/2"=1'-0"

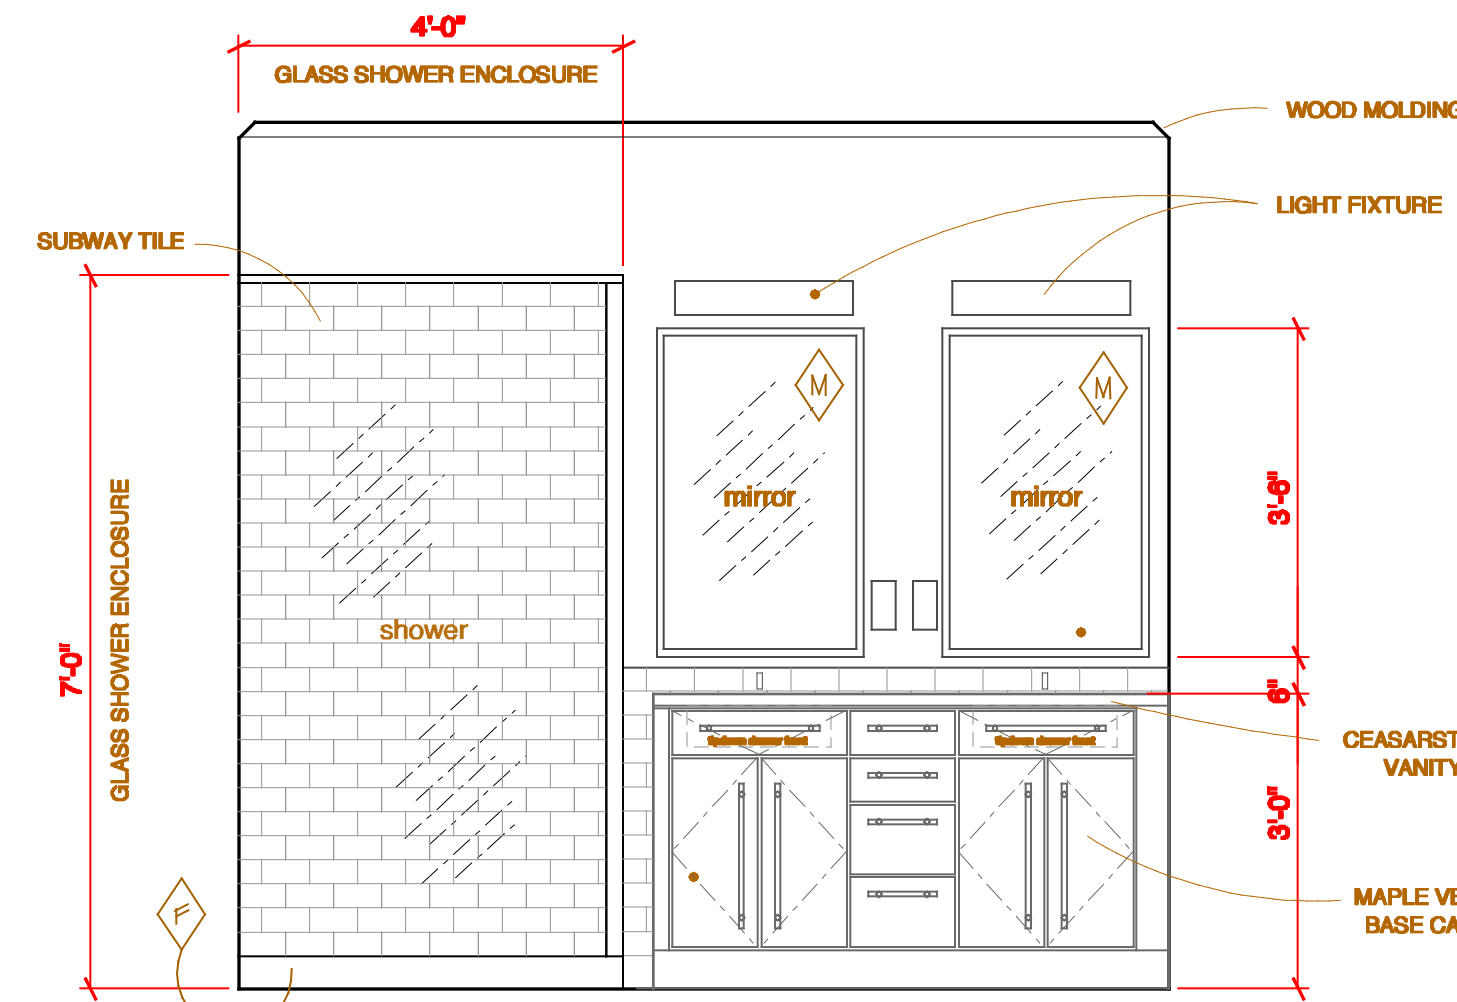

11 Bathroom#303 Elevation
Scale: 1/2"=1'-0"

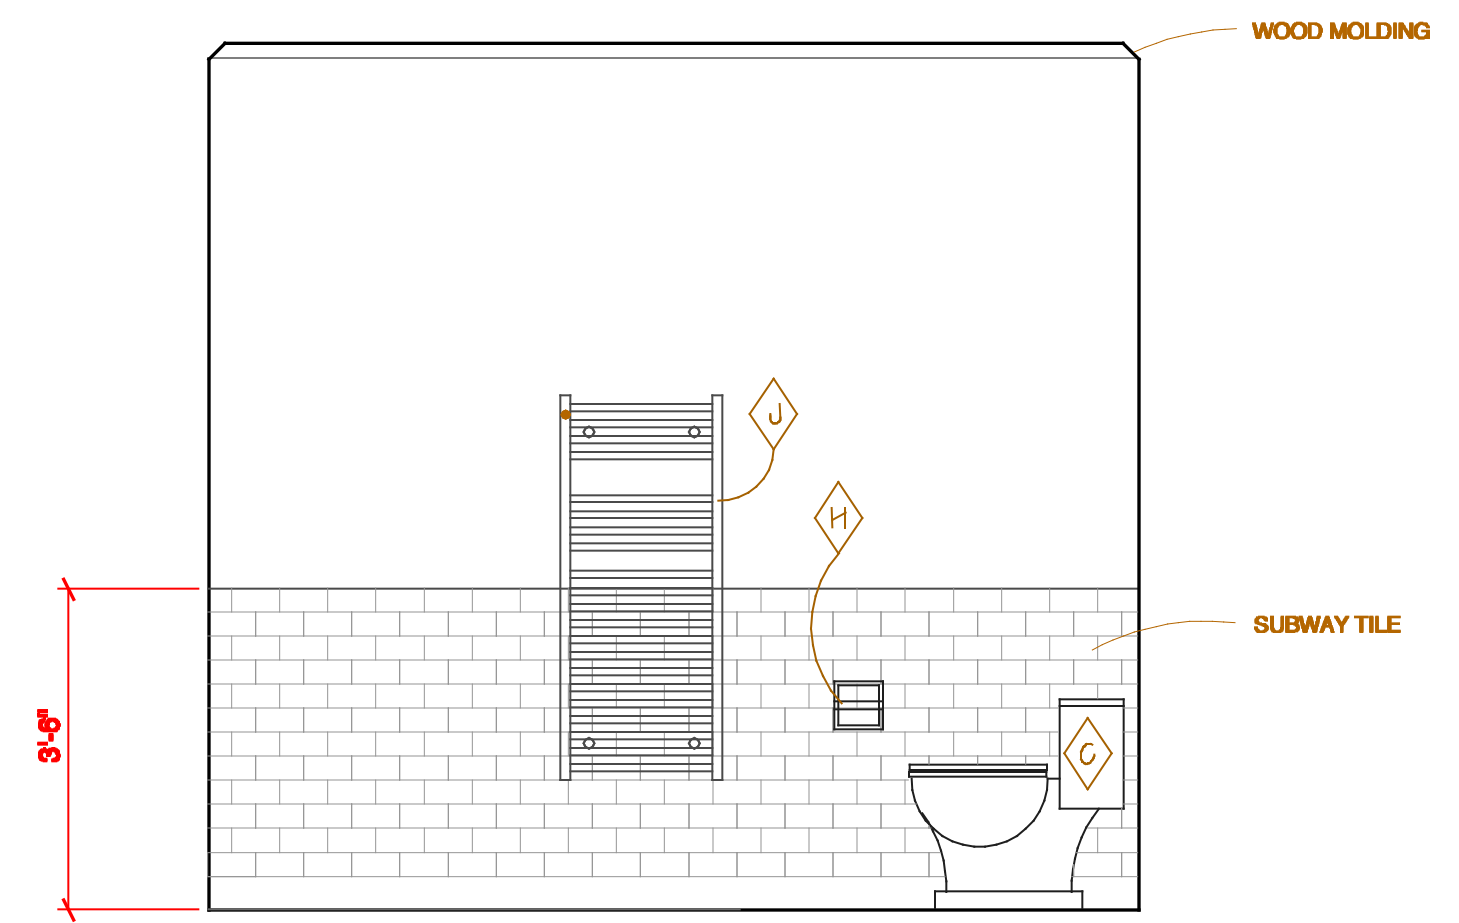

10 Bathroom#303 Elevation
Scale: 1/2"=1'-0"