




33 Bathroom#108 Elevation
Scale: 1/2"=1'-0"

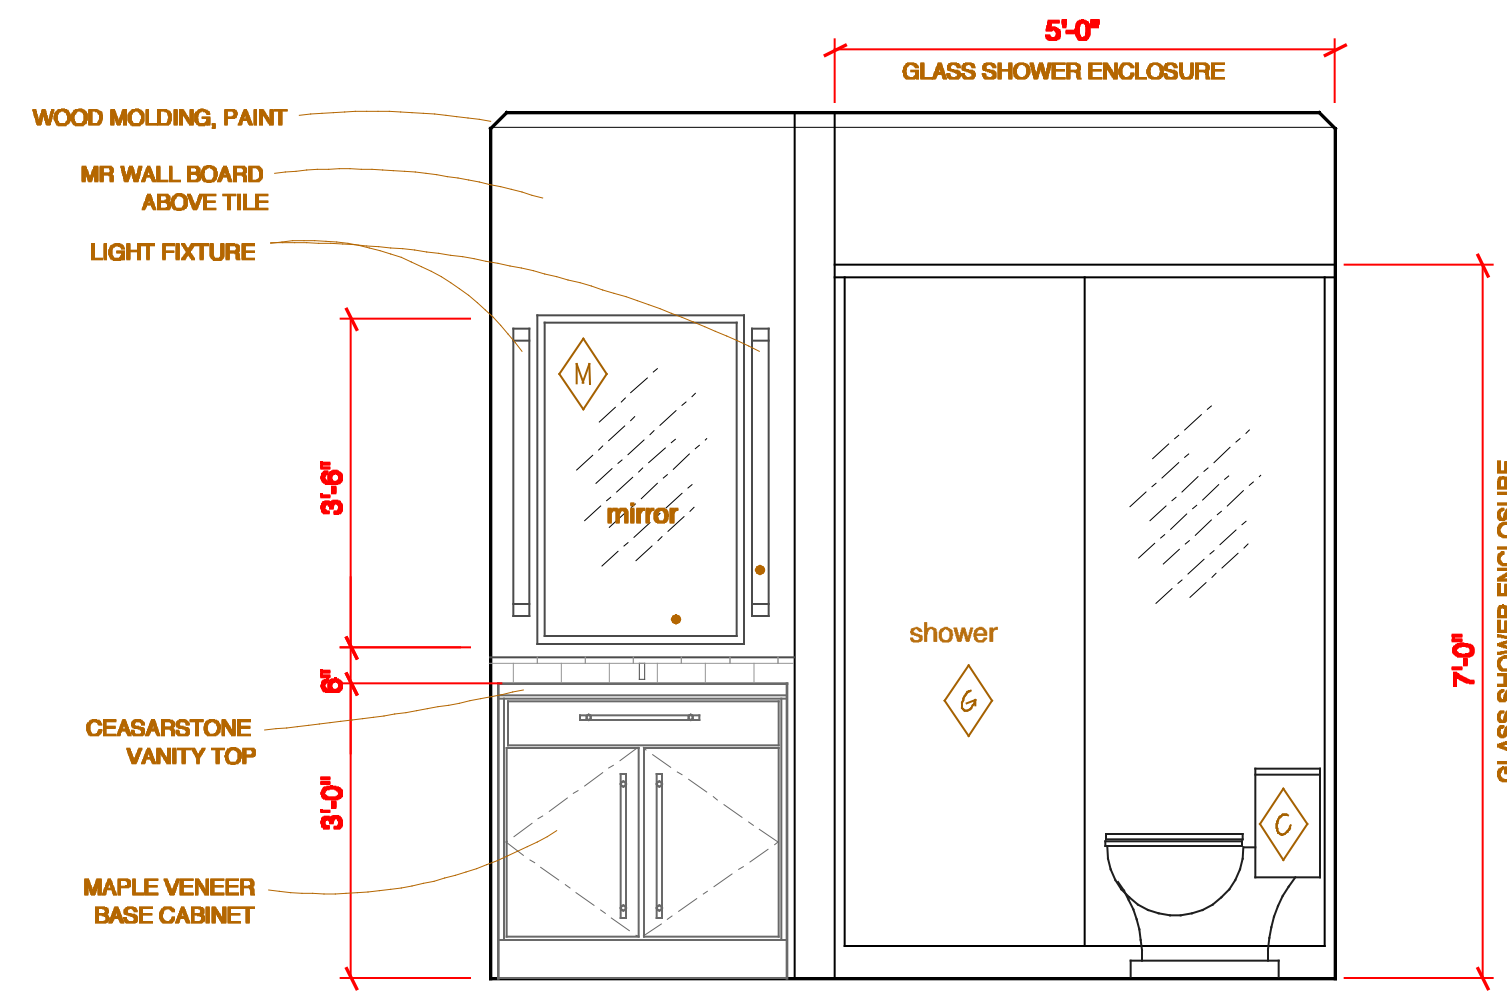

32 Bathroom#108 Elevation
Scale: 1/2"=1'-0"

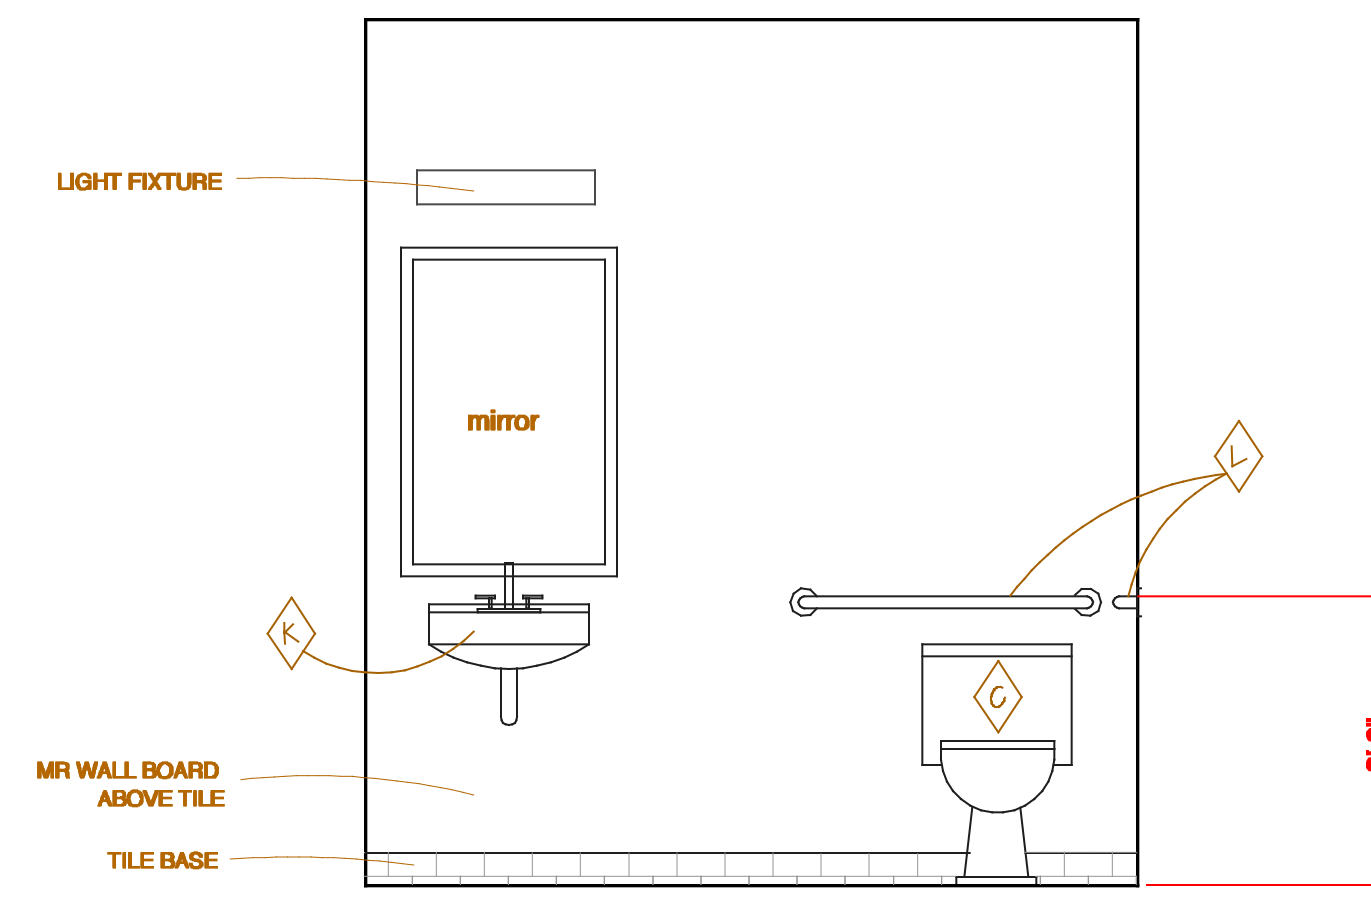


31 Bathroom#111 Elevation
Scale: 1/2"=1'-0"

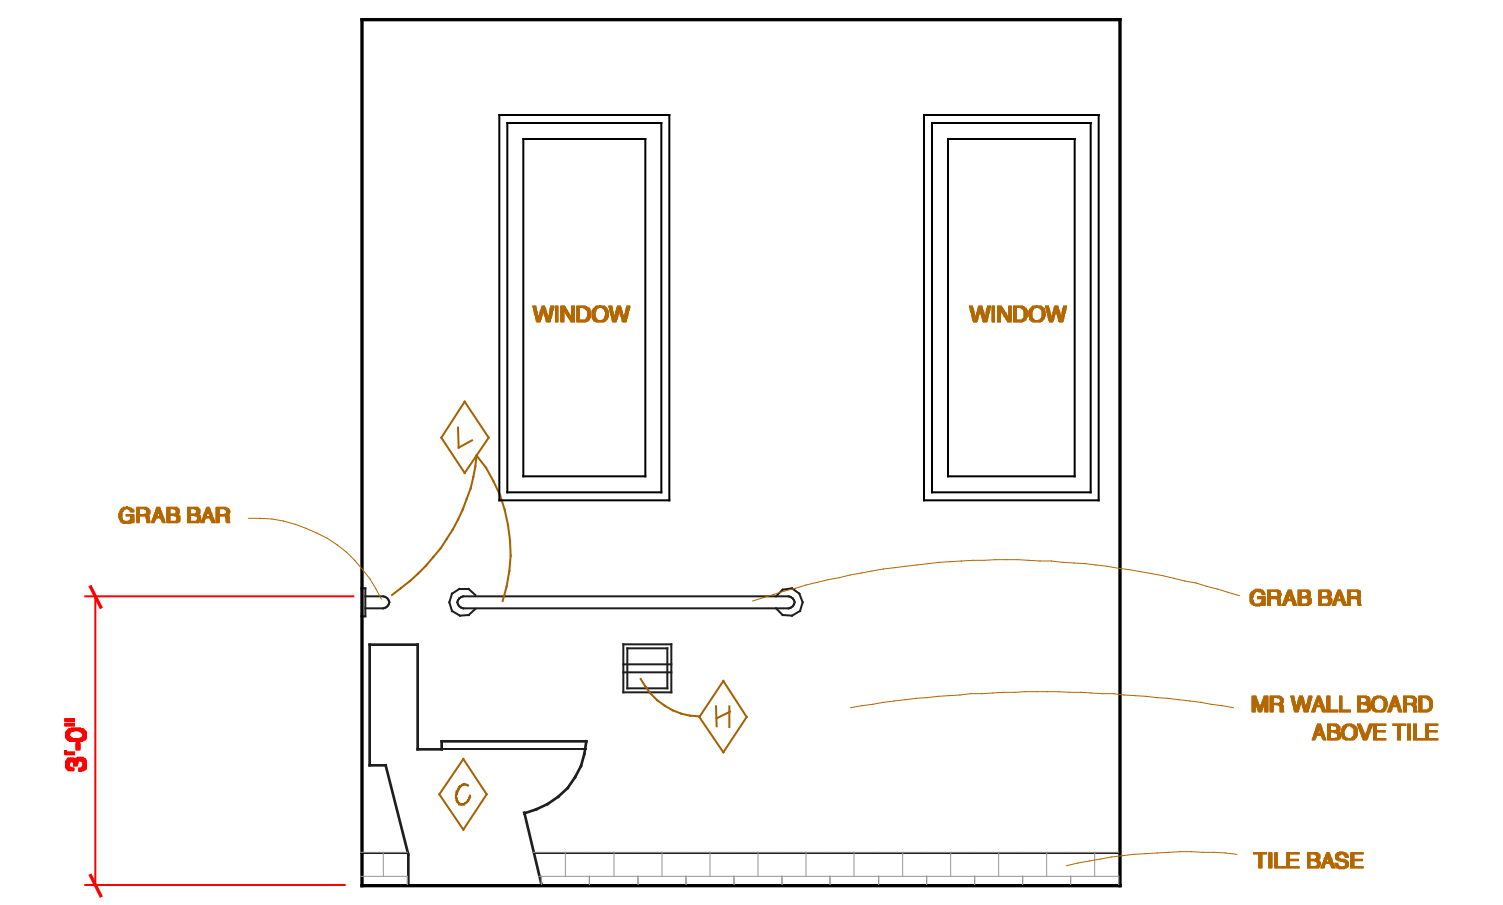


30 Bathroom#111 Elevation
Scale: 1/2"=1'-0"

Bathroom Equipment & Accessory Schedule

A	SINK	
B	SINK FAUCET	
C	TOILET	
D	TUB / SHOWER	
E	SHOWER CURTAIN ROD	
F	SHOWER BASE	
G	SHOWER STALL	
H	TOILET PAPER HOLDER	
J	TOWEL WARMER	
K	WALL MOUNT SINK	
L	S.S. GRAB BAR	
M	MEDECINE CABINET	

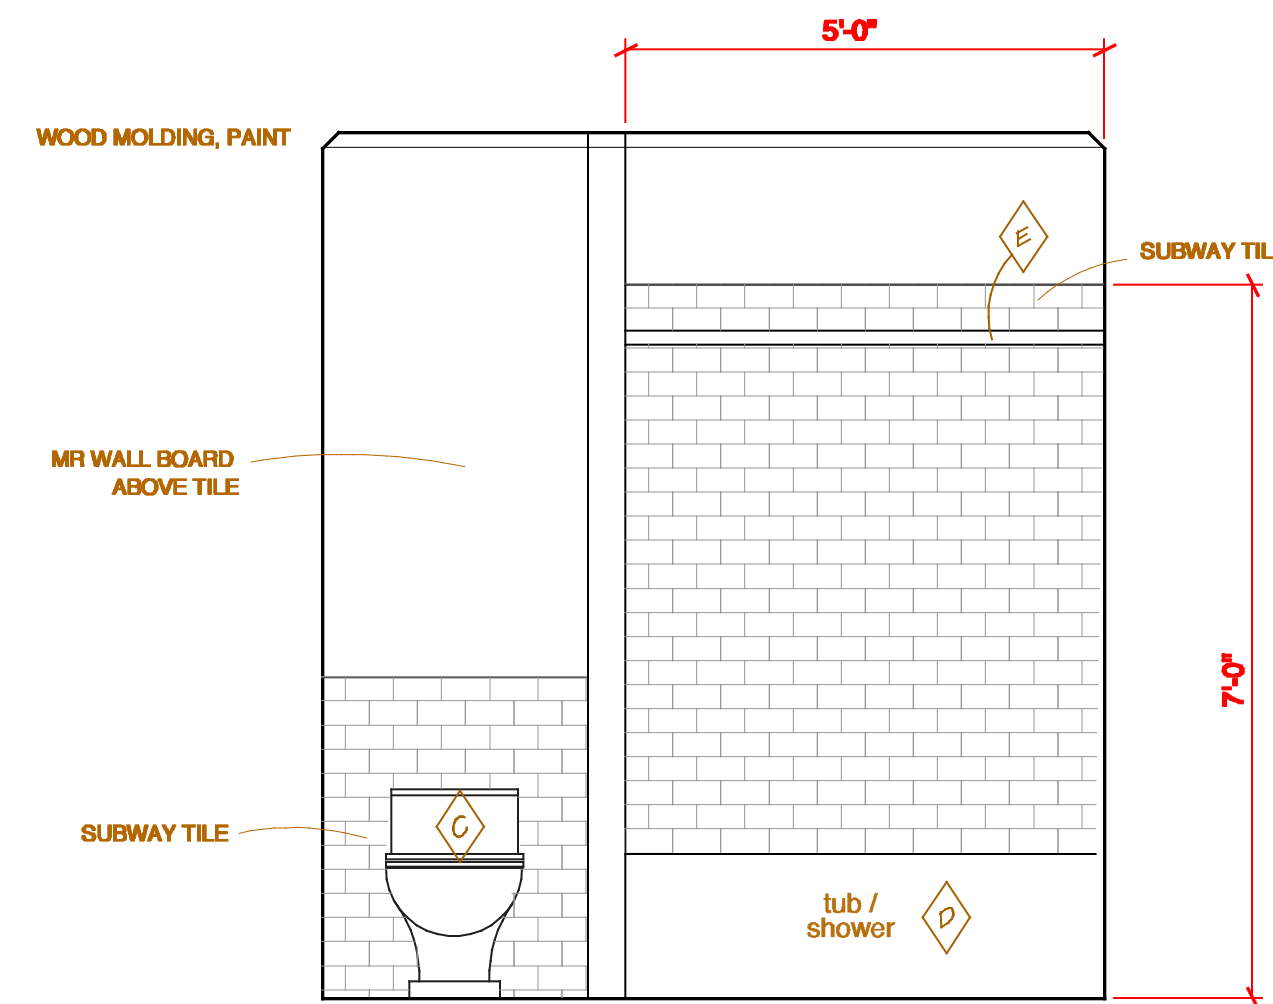


22 Bathroom #310 Elevation
Scale: 1/2"=1'-0"

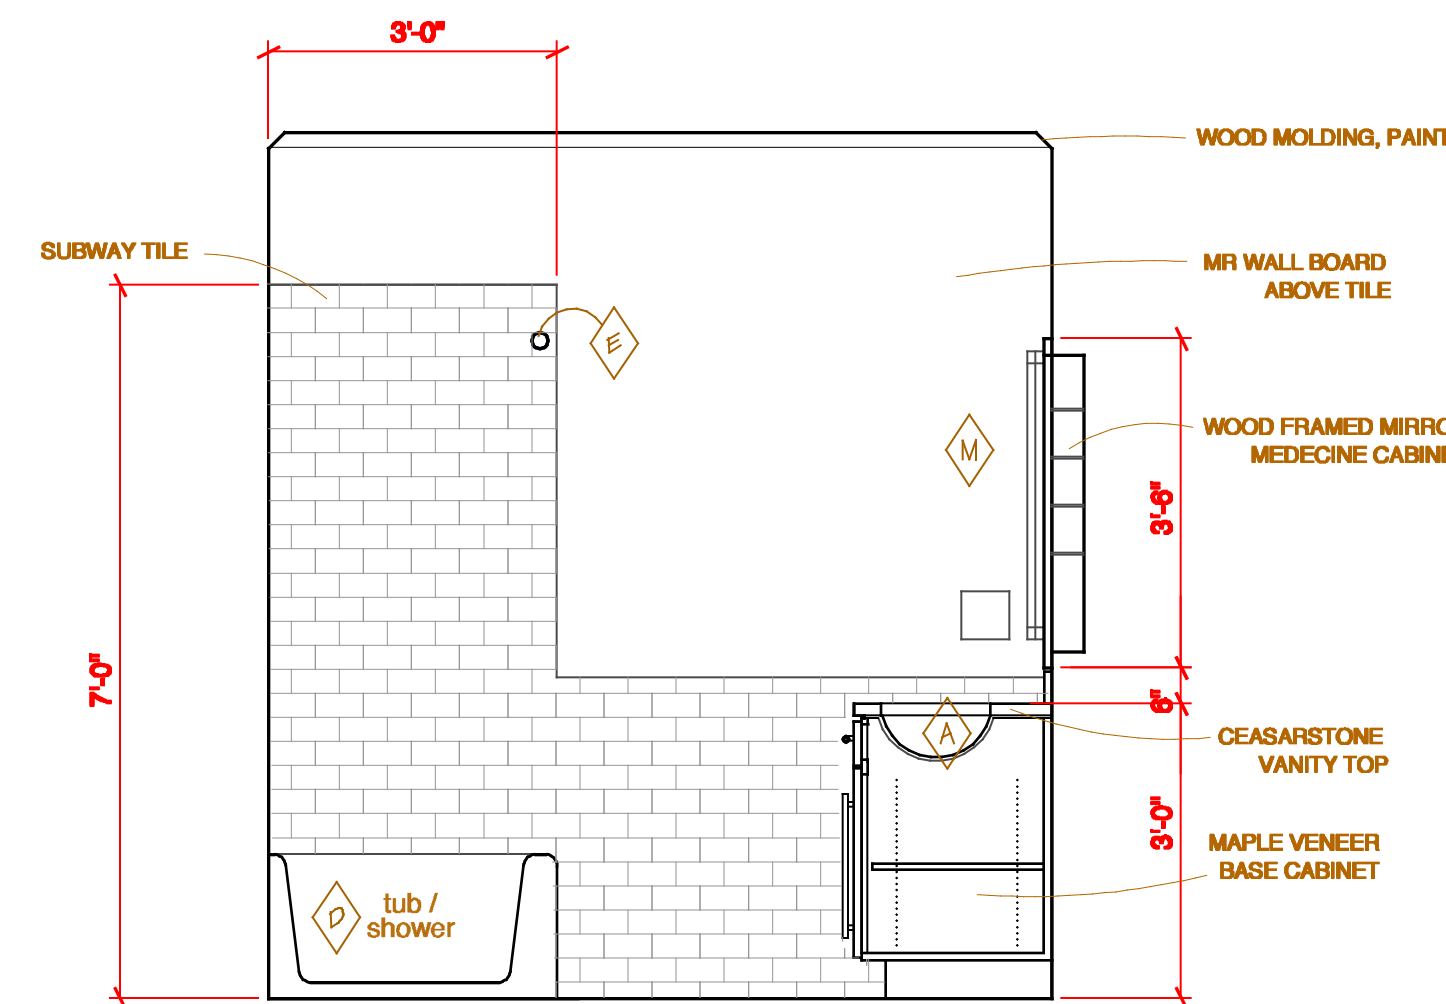


21 Bathroom #310 Elevation
Scale: 1/2"=1'-0"




20 Bathroom #310 Elevation
Scale: 1/2"=1'-0"

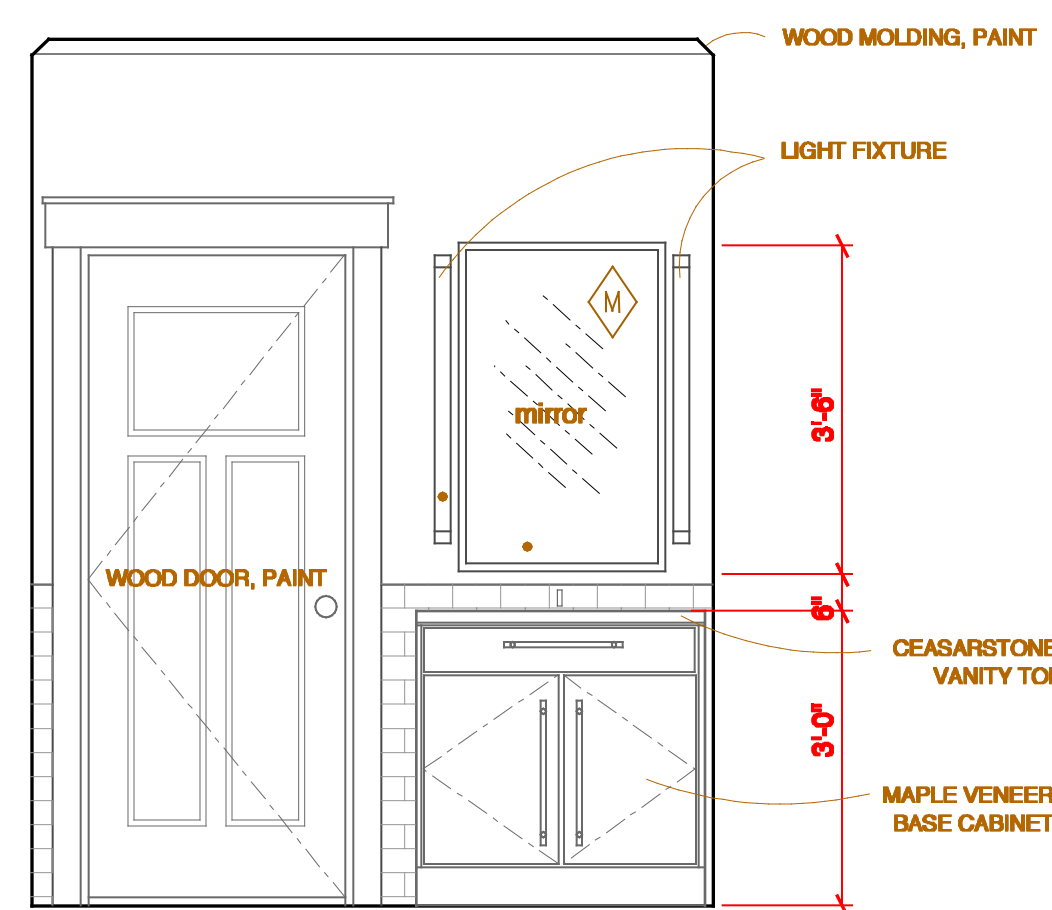


13 Bathrooms #222 & 227 Elevation
Scale: 1/2"=1'-0"

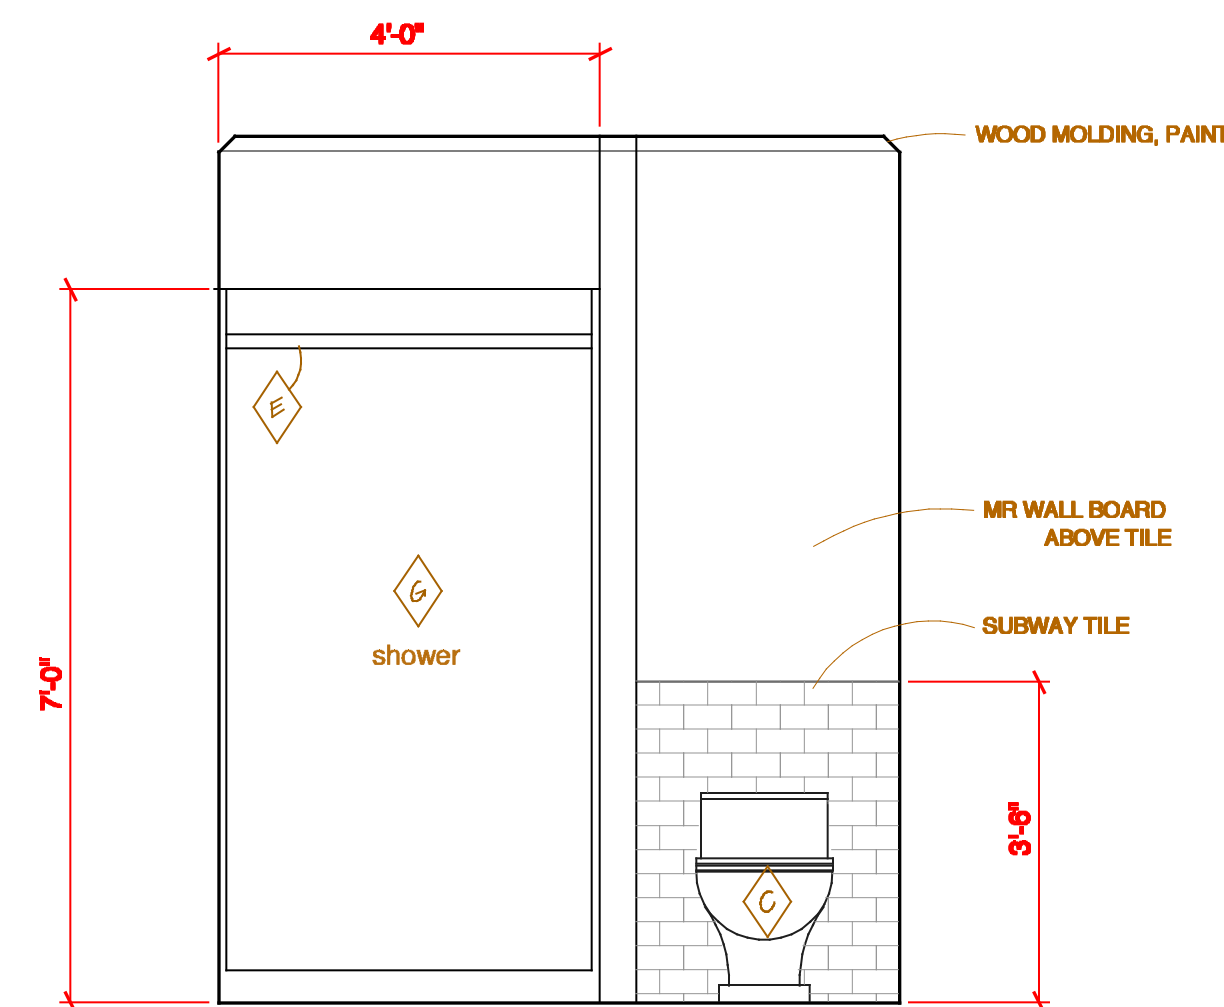

12 Bathrooms #222 & 227 Elevation
Scale: 1/2"=1'-0"

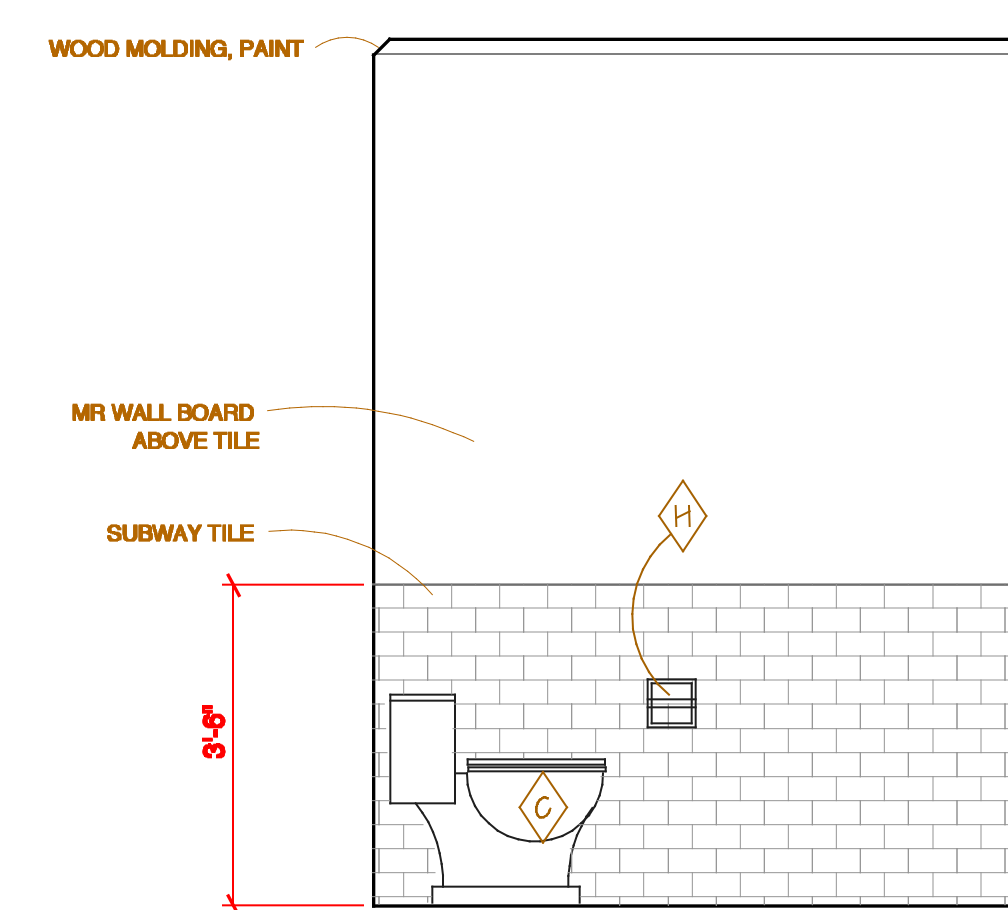

11 Bathrooms #222 & 227 Elevation
Scale: 1/2"=1'-0"

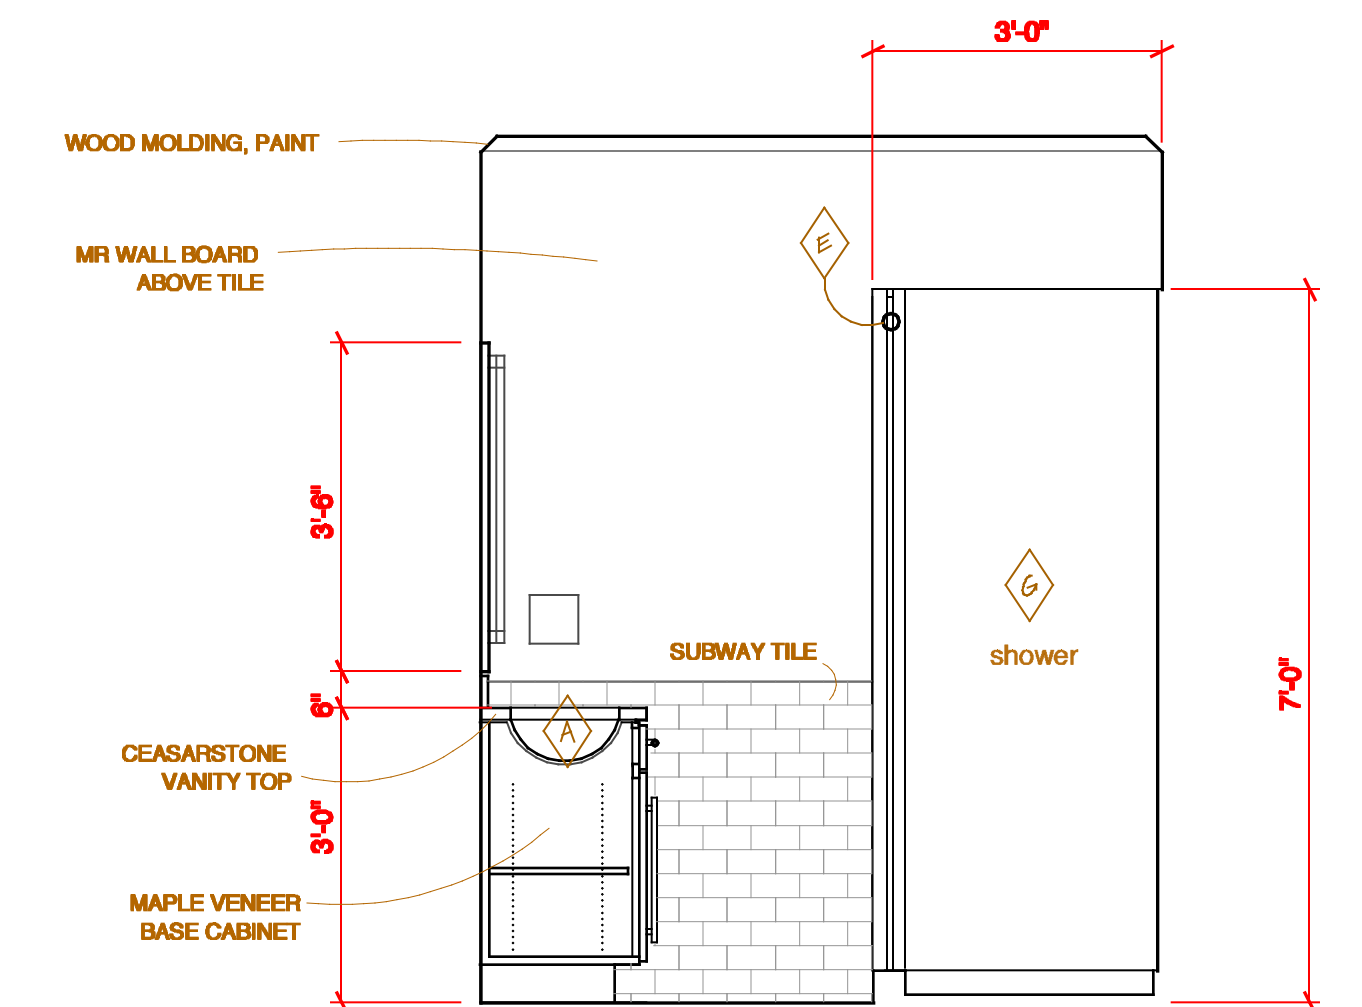

10 Bathrooms #222 & 227 Elevation
Scale: 1/2"=1'-0"

Revisions	date