


10 Ground Floor Life Safety Plan



41 edgewood ave  
portland, maine 04103  
telephone 207 450 0750  
e-mail matthewwinch@earthlink.net

Unit Key

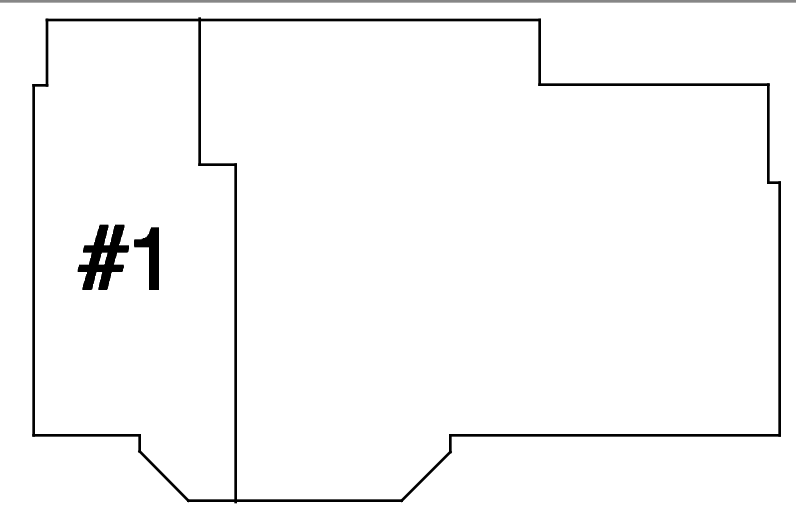

project name  
**32 Thomas Street Apartments**  
project location  
32 Thomas Street  
Portland Maine 04101

Revisions	date

date February 22, 2016  
scale 1/4" = 1'-0"  
project # 2011-018  
drawing title **Parish House Ground Floor Life Safety Plan**  
drawing number **LS101**