


Existing First Floor  
Laundry Plan  
1/4" = 1'-0"



Proposed First Floor  
Laundry/Bath Plan  
1/4" = 1'-0"

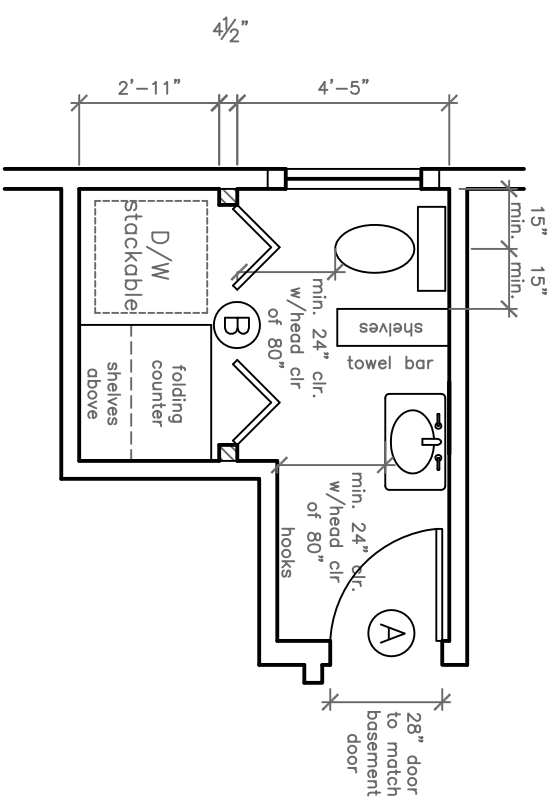

**Rachel Conly**  
Architectural Design  
Peaks Island, Maine 04108  
207.766.5625

**Existing & Proposed  
First Floor Bathroom**

**PROJECT**

**Murphy-Wolin Residence**  
27 Thomas Street  
Portland, Me.  
04102

**DATE** 9.5.13 **REVISED**

**SCALE** 1/4" = 1'-0" **DRAWN BY**  
Rachel

**NOTES**

**A3**