


First Floor Key Plan:
Proposed First Floor Bath/Laundry
1/8" = 1'-0"



Second Floor Key Plan:
Proposed Second Floor Bath
1/8" = 1'-0"

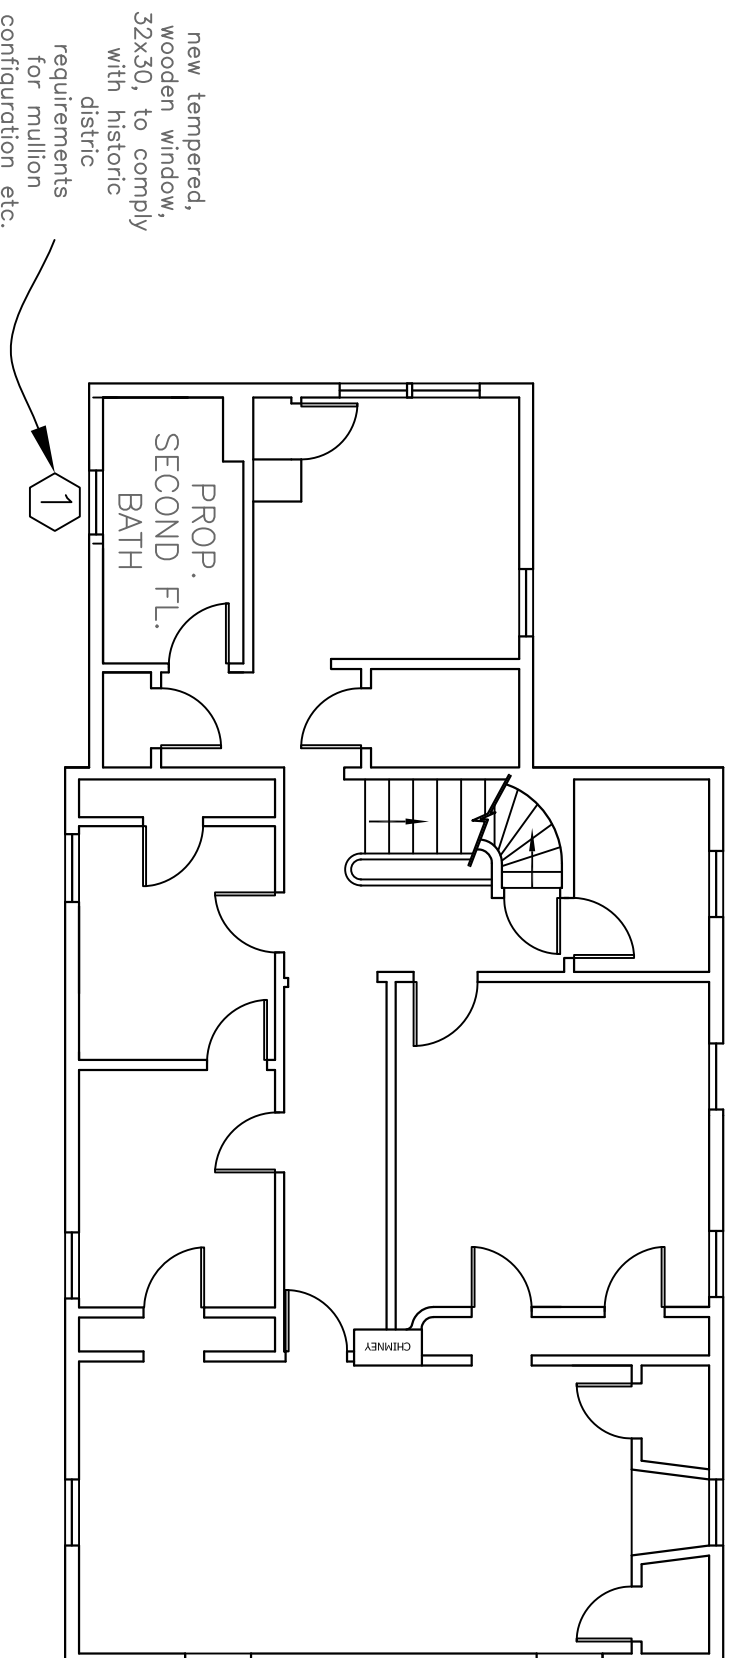

Rachel Conly
Architectural Design
Peaks Island, Maine 04108
207.766.5625

**First & Second
Floor Key Plans**

PROJECT

Murphy-Wolin Residence
27 Thomas Street
Portland, Me.
04102

DATE

9.12.13

REVISED

SCALE

1/8" = 1'-0"

DRAWN BY

Rachel

NOTES

A9