


19 Thomas St 3rd Floor Bathroom ELEVATION pt 1

North Wall

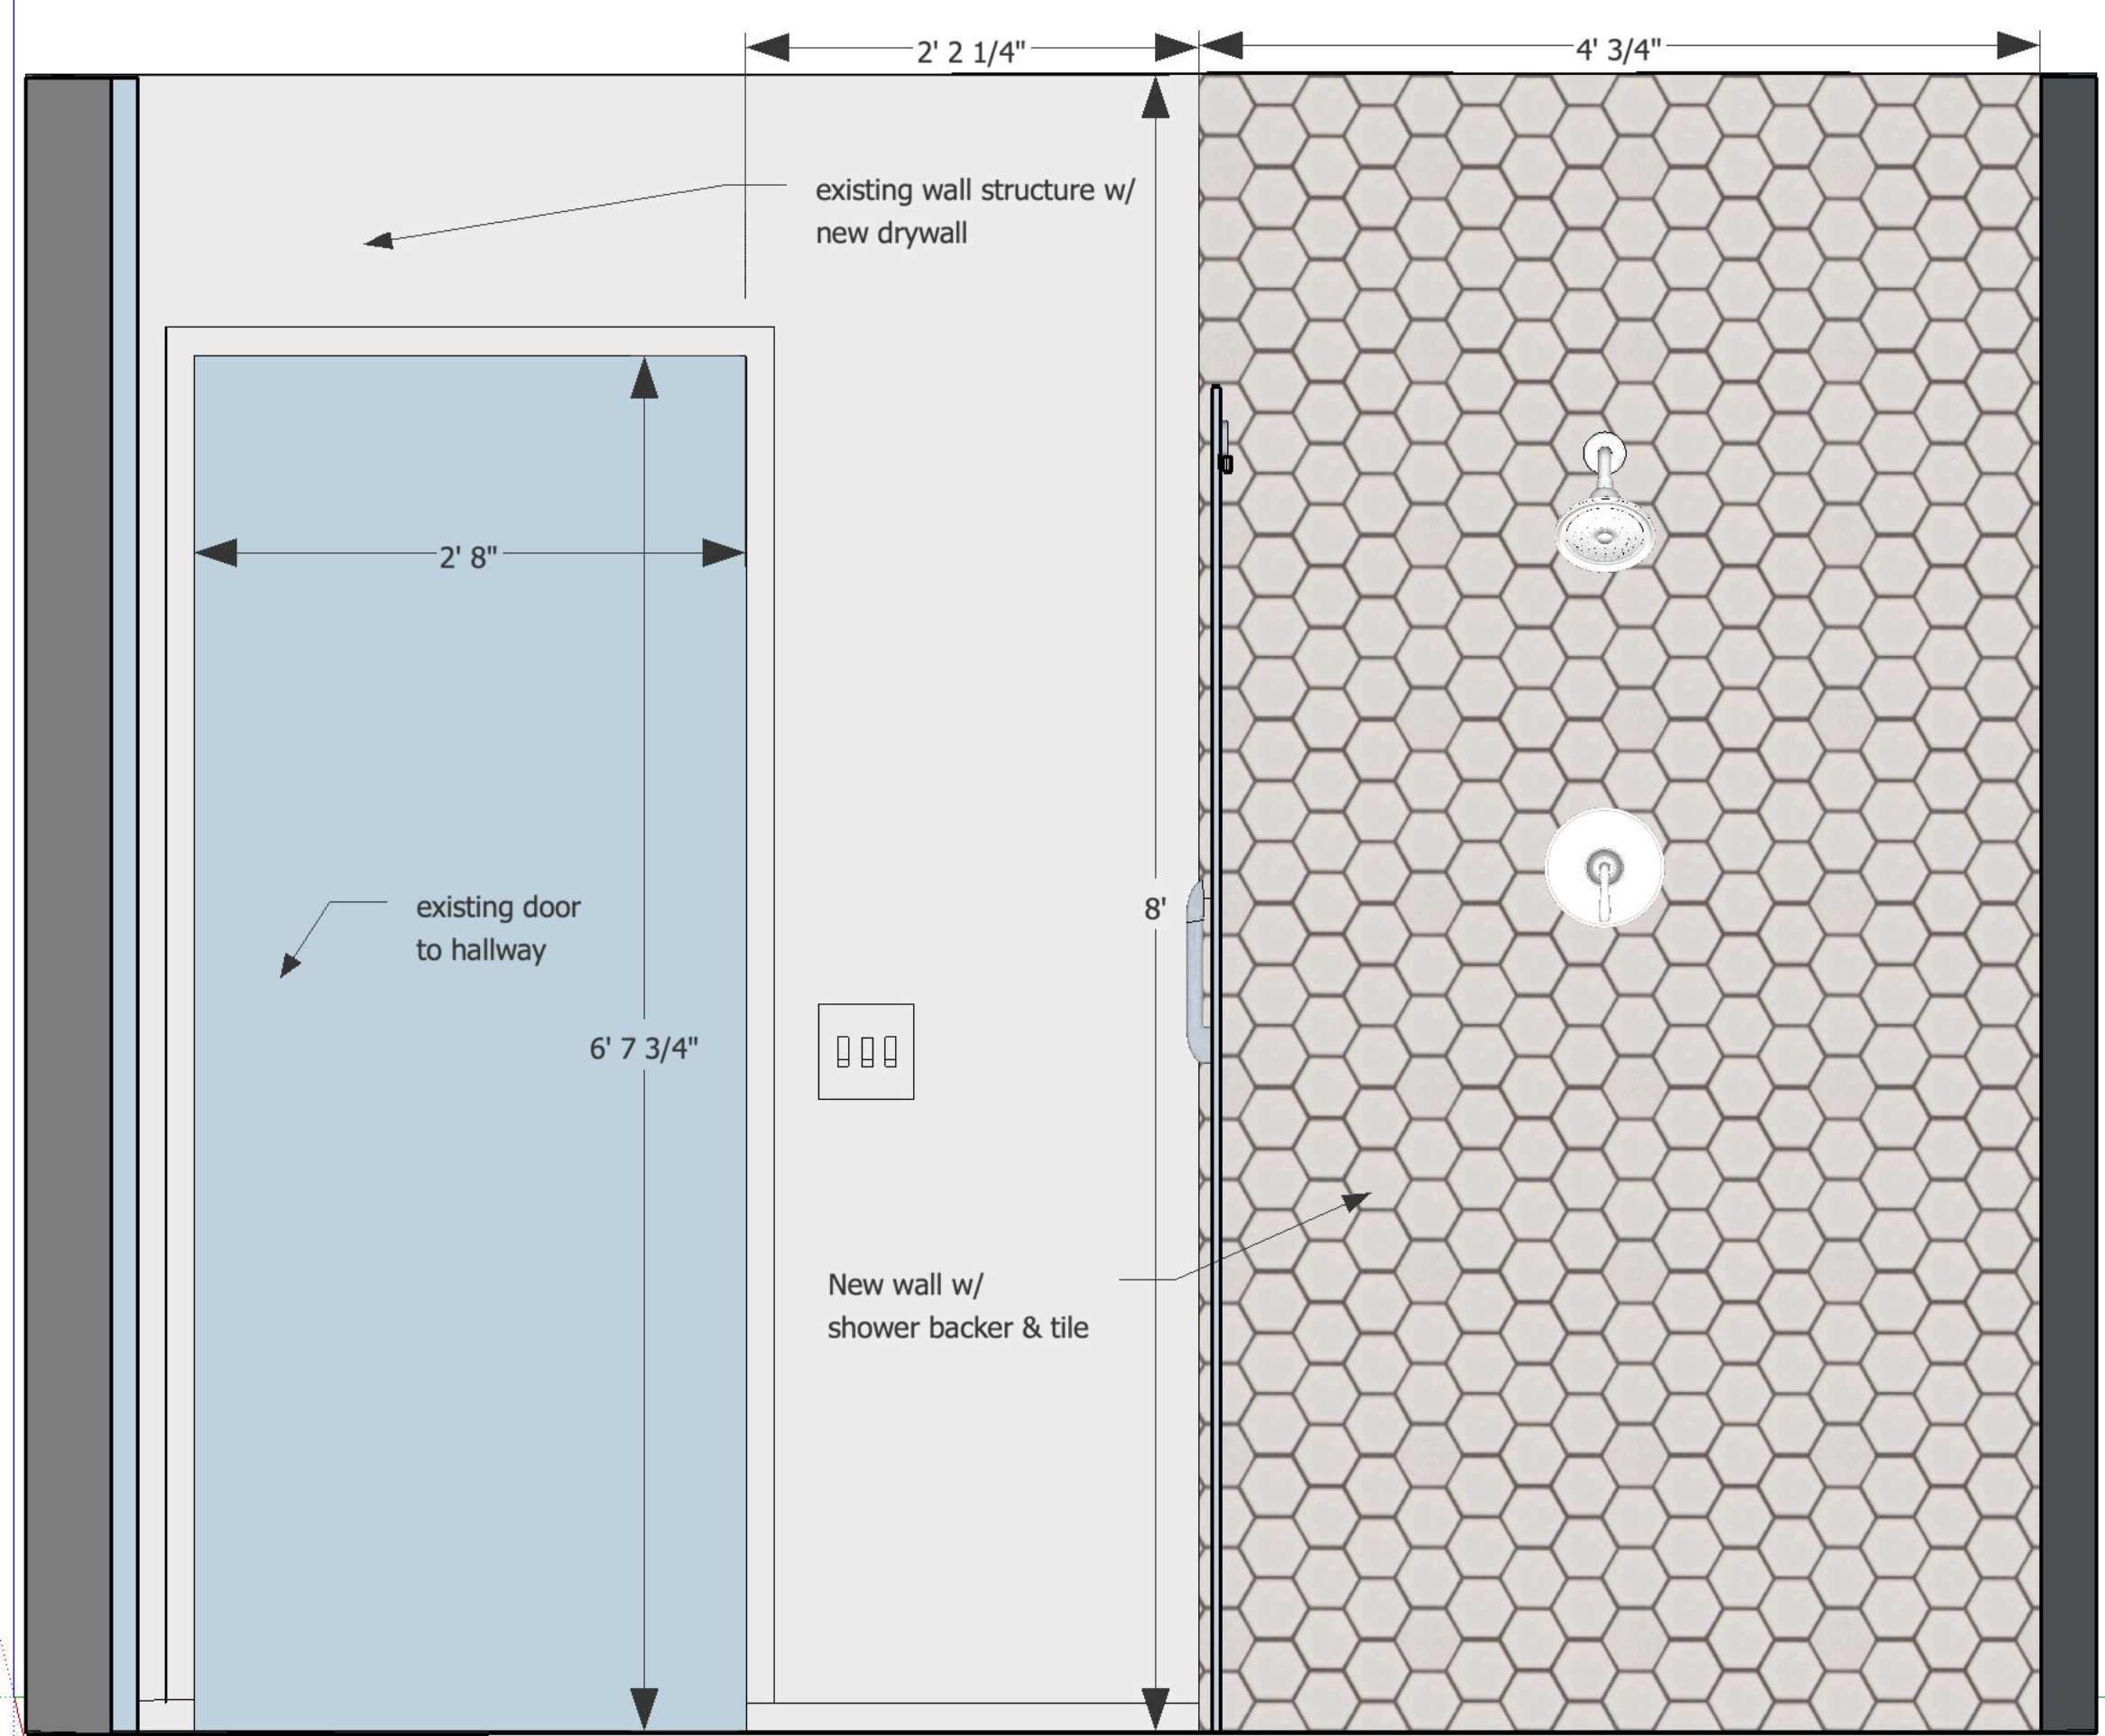

East Wall

