


6 Bowdoin Street, Portland, Maine

• Bowdoin Street

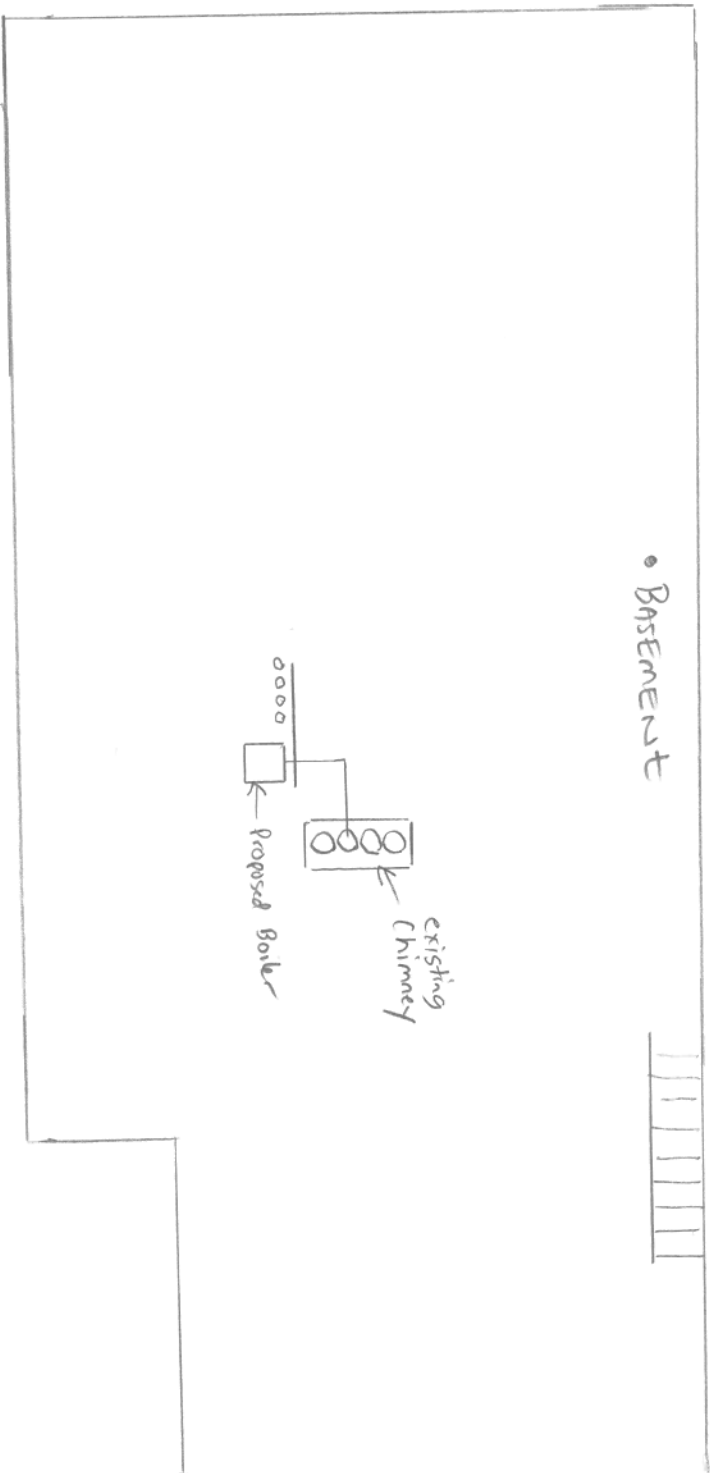

• BASEMENT

• Clifford Street

• existing chimney to be used as chase way for new PVC vent to roof.