

5/4 X 6 PT Deck Boards

4X4 PT Posts


2X12 cut stair stringers

2X8 PT Joists

House Rim Joists Lagged into House Band/plate -

HOUSE

DOOR

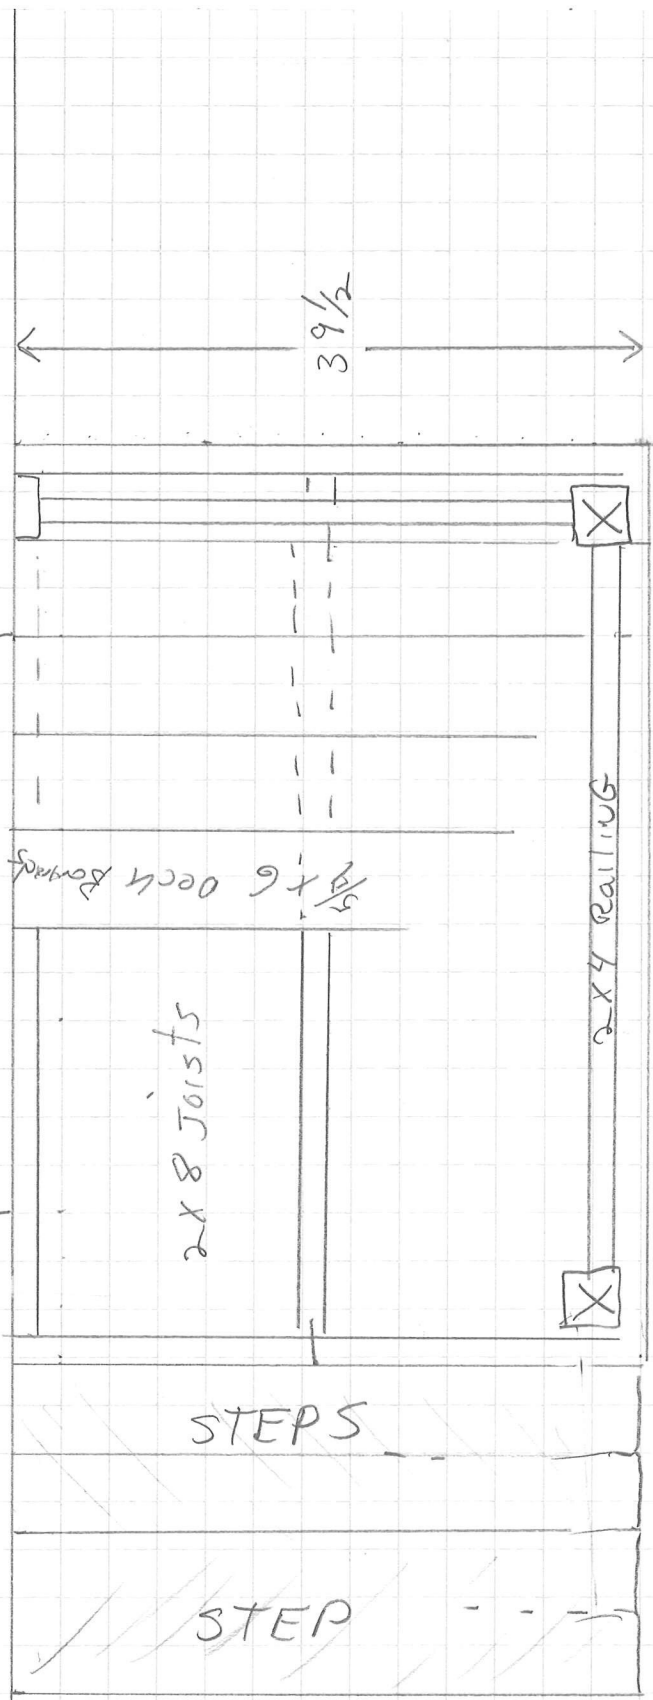

39 1/2

5/4 X 6 Deck Boards

2X8 Joists

2X4 RAILING

STEPS

STEP

TOTAL 5 STEPS

11 1/4

57 1/2