


B1

TYP. SECTION @ MECH. SUPPORT

SCALE: 1/2" = 1'-0"

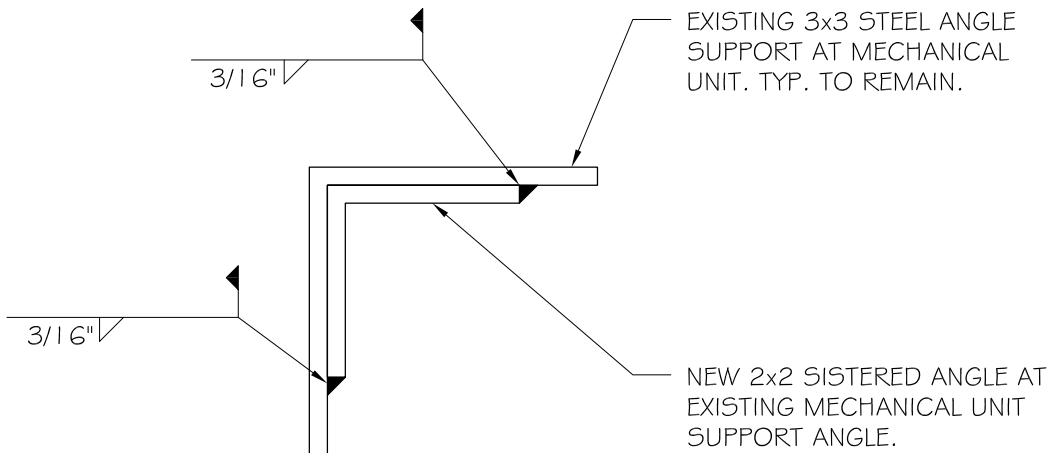

AI

DETAIL AT SUPPORT ANGLES

SCALE: 6" = 1'-0"



ASSOCIATED DESIGN PARTNERS INC.

80 Leighton Road Office: (207) 878-1751
Falmouth, Maine 04105 Fax: (207) 878-1788
E-Mail: adp@adpengineering.com

PROJECT: **229 VAUGHN STREET**
PORTLAND, MAINE
FOR: NASON MECHANICAL

SHEET TITLE:
MECHANICAL CURB REINFORCEMENT

REVISIONS			
No.	BY	DESCRIPTION	DATE
▲			
▲			
▲			
▲			

DATE : 12/31/07
SCALE : 3/4" = 1'-0"
DESIGN BY: ASW
DRAWN BY: CMB
FILE #: 07339-S101.DWG
PROJECT NUMBER:
07339
SHEET NO:
S101