



Renovations to Existing Apartment Building 14 Marshall Street

BY JJO

NO REMARKS
A Issued for Historic Review

DATE
10-26-17

CODE: IBC 2009

TOWN: Portland

DATE: 10-26-17

SCALE: As Noted

DRAWN: JJO



TITLE:
Revised Elevations

FILE:

SHEET:
A-04

NOTES

1. New Dormer Siding to match existing in color, scale and texture
2. New Dormer eave and rake trim to match existing in color, scale and shadow line
3. New dormer windows to match existing windows in operation, color, scale and trim

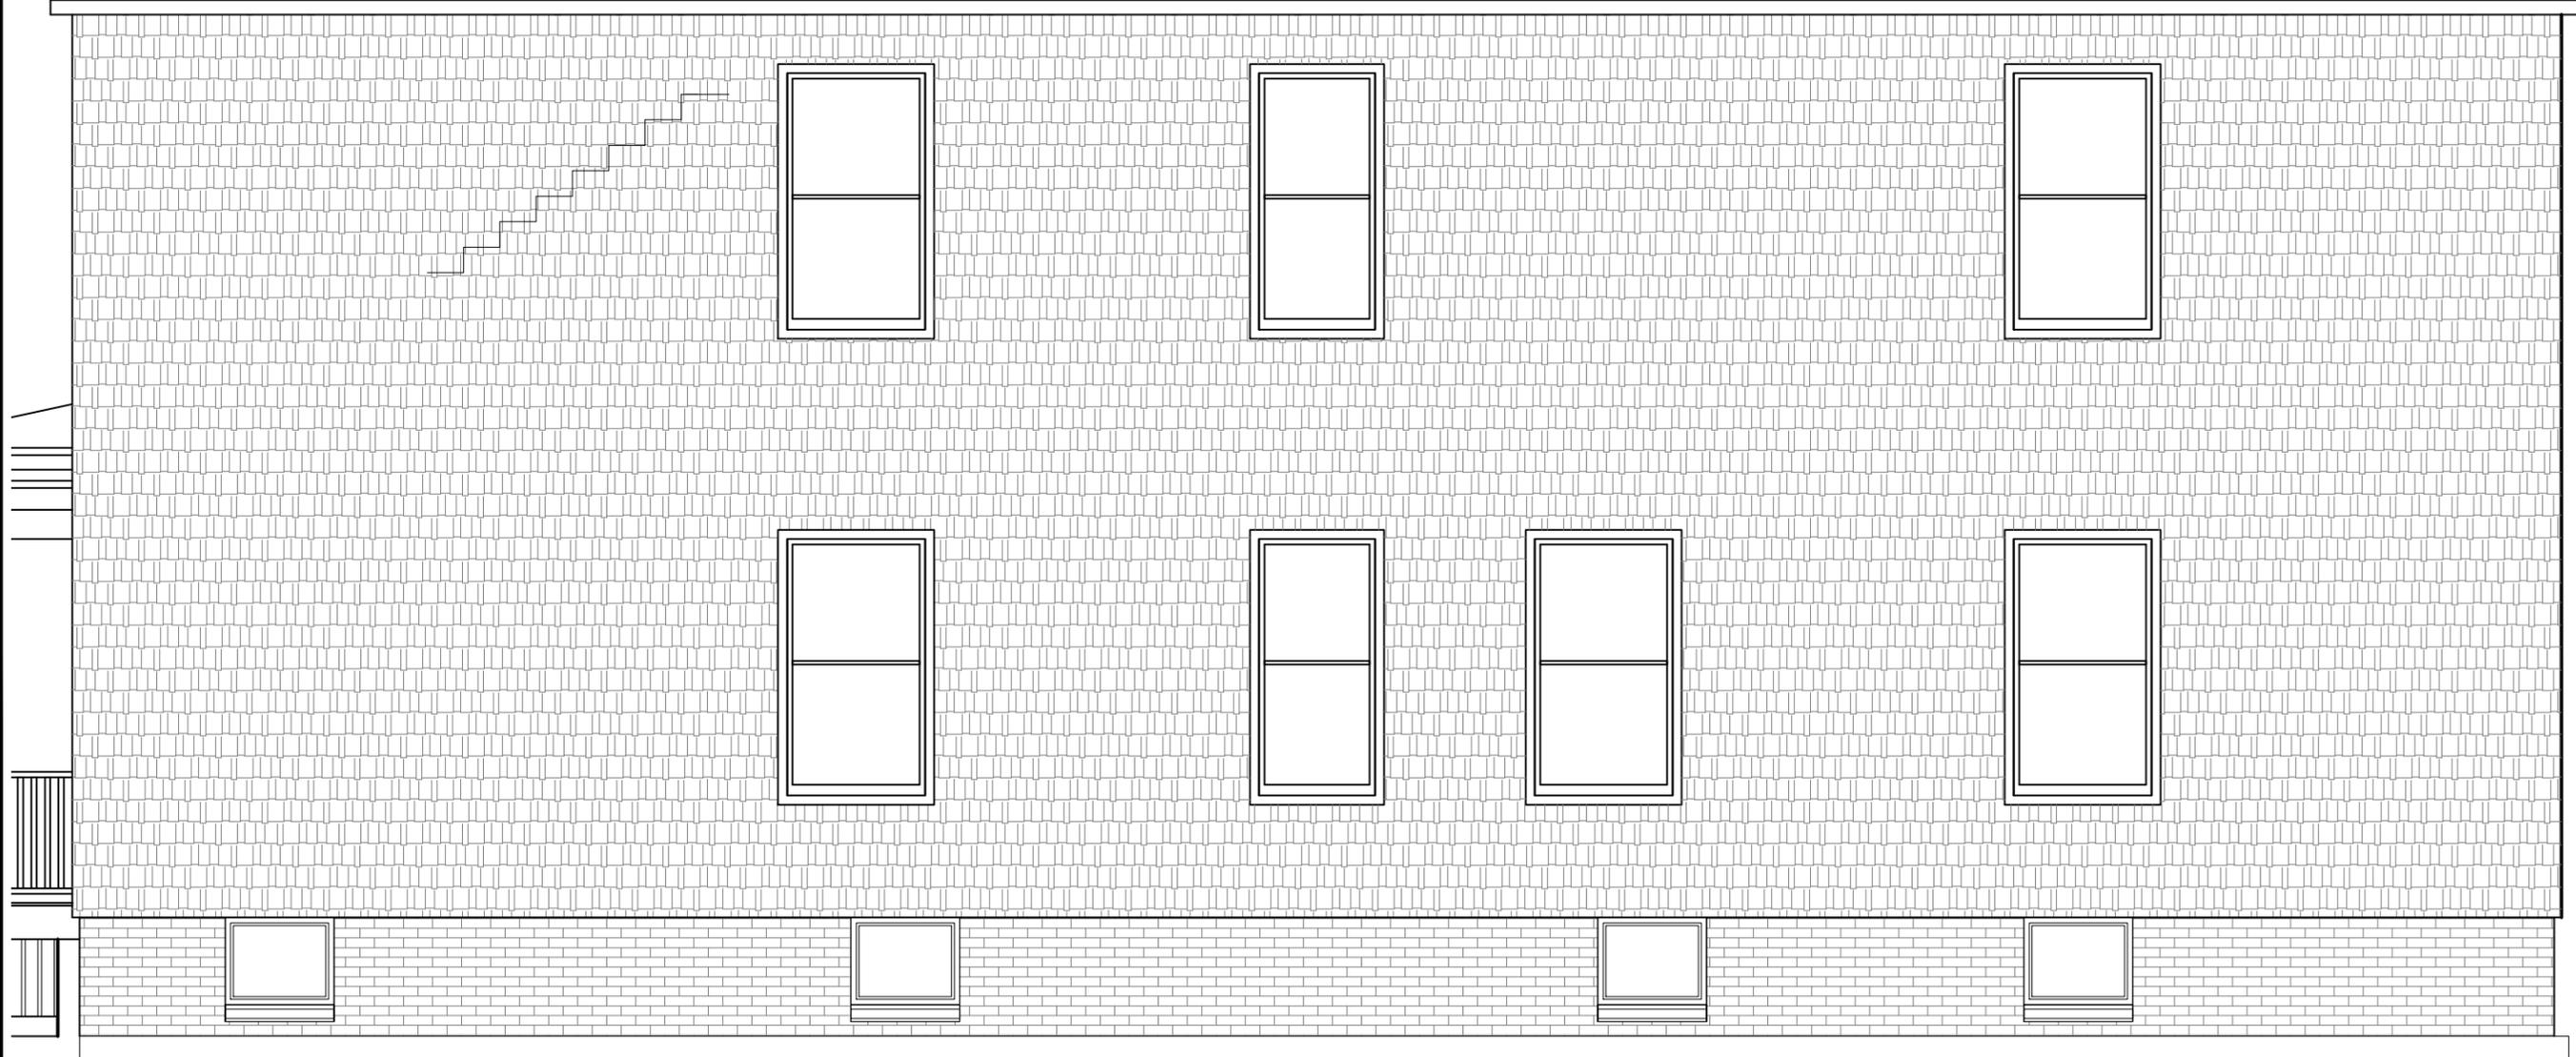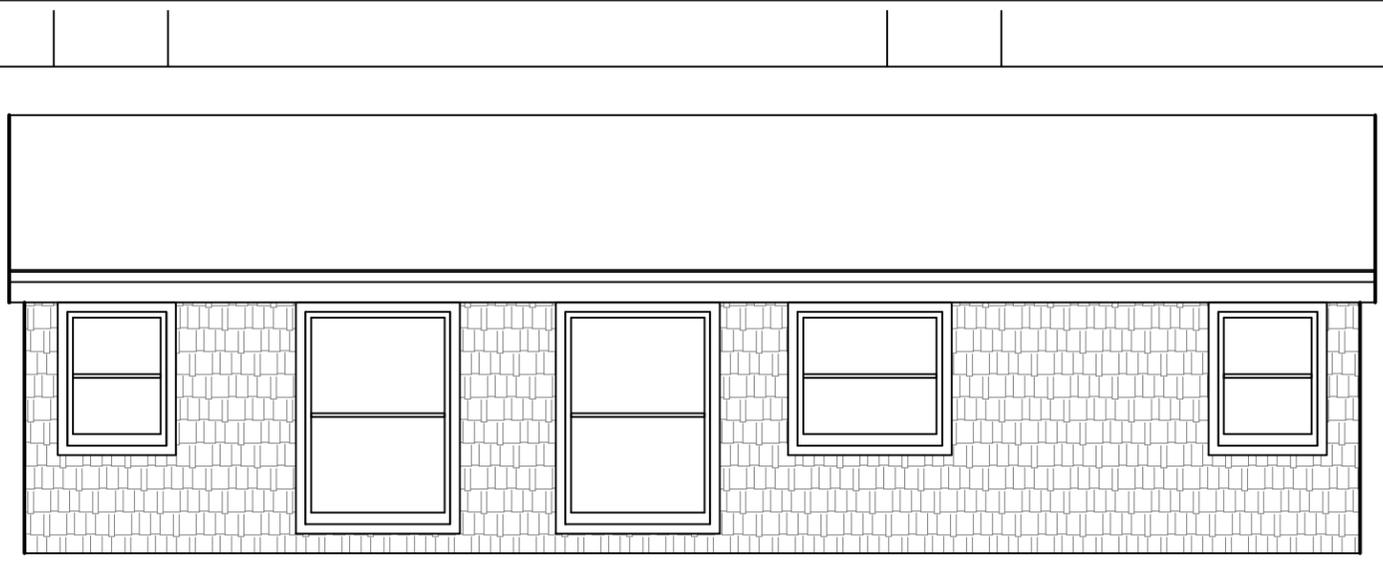

Right Elevation Revised

SCALE: 1/4" = 1'-0"

