




Approved for Historic Preservation  
Certificate of Appropriateness

Date: 11/20/17

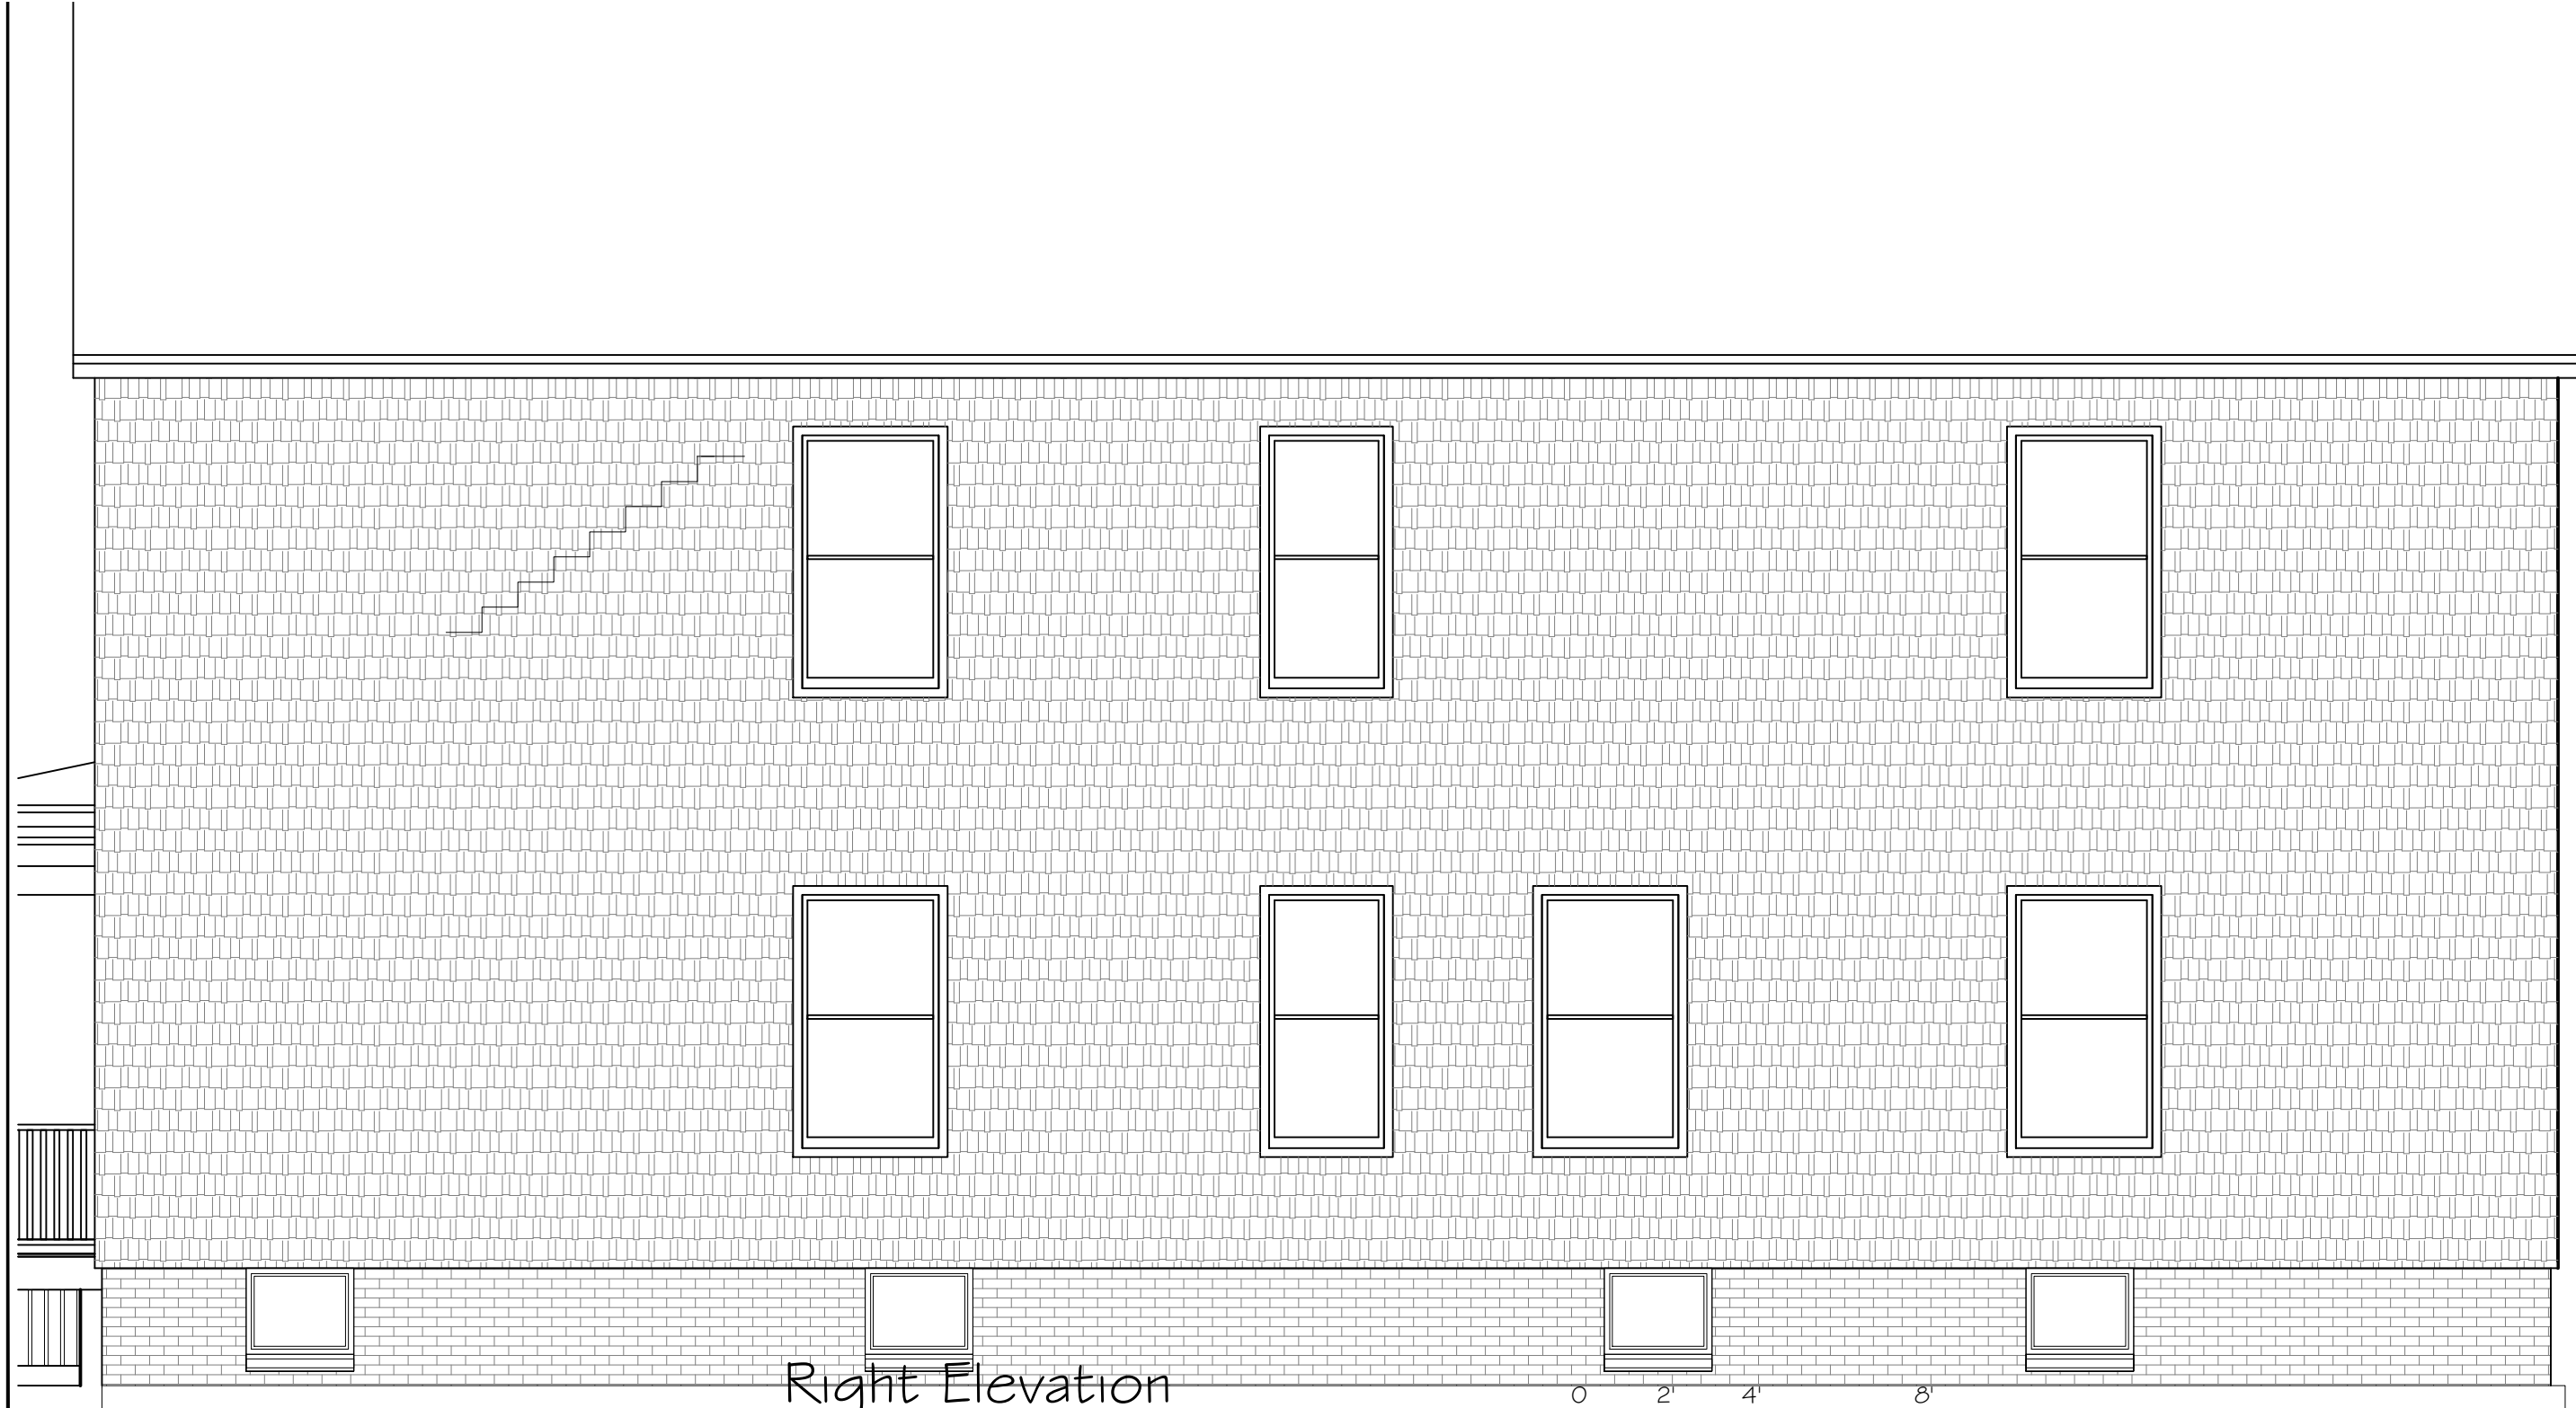

Right Elevation

SCALE: 1/4" = 1'-0"

0 2' 4' 8'



PROPERTY OF



15 Presnell Street, Portland, ME 04102

# Renovations to Existing Apartment Building 14 Marshall Street

BY

JJO

NO REMARKS

A

Issued for Historic Review

DATE

10-26-17

CODE:

IBC 2009

TOWN:

Portland

DATE:

10-26-17

SCALE:

As Noted

DRAWN:

JJO

TITLE:

Existing

Right Side

Elevation

FILE:

SHEET:

A-03