




Approved for Historic Preservation
Certificate of Appropriateness

11/20/17

Date:

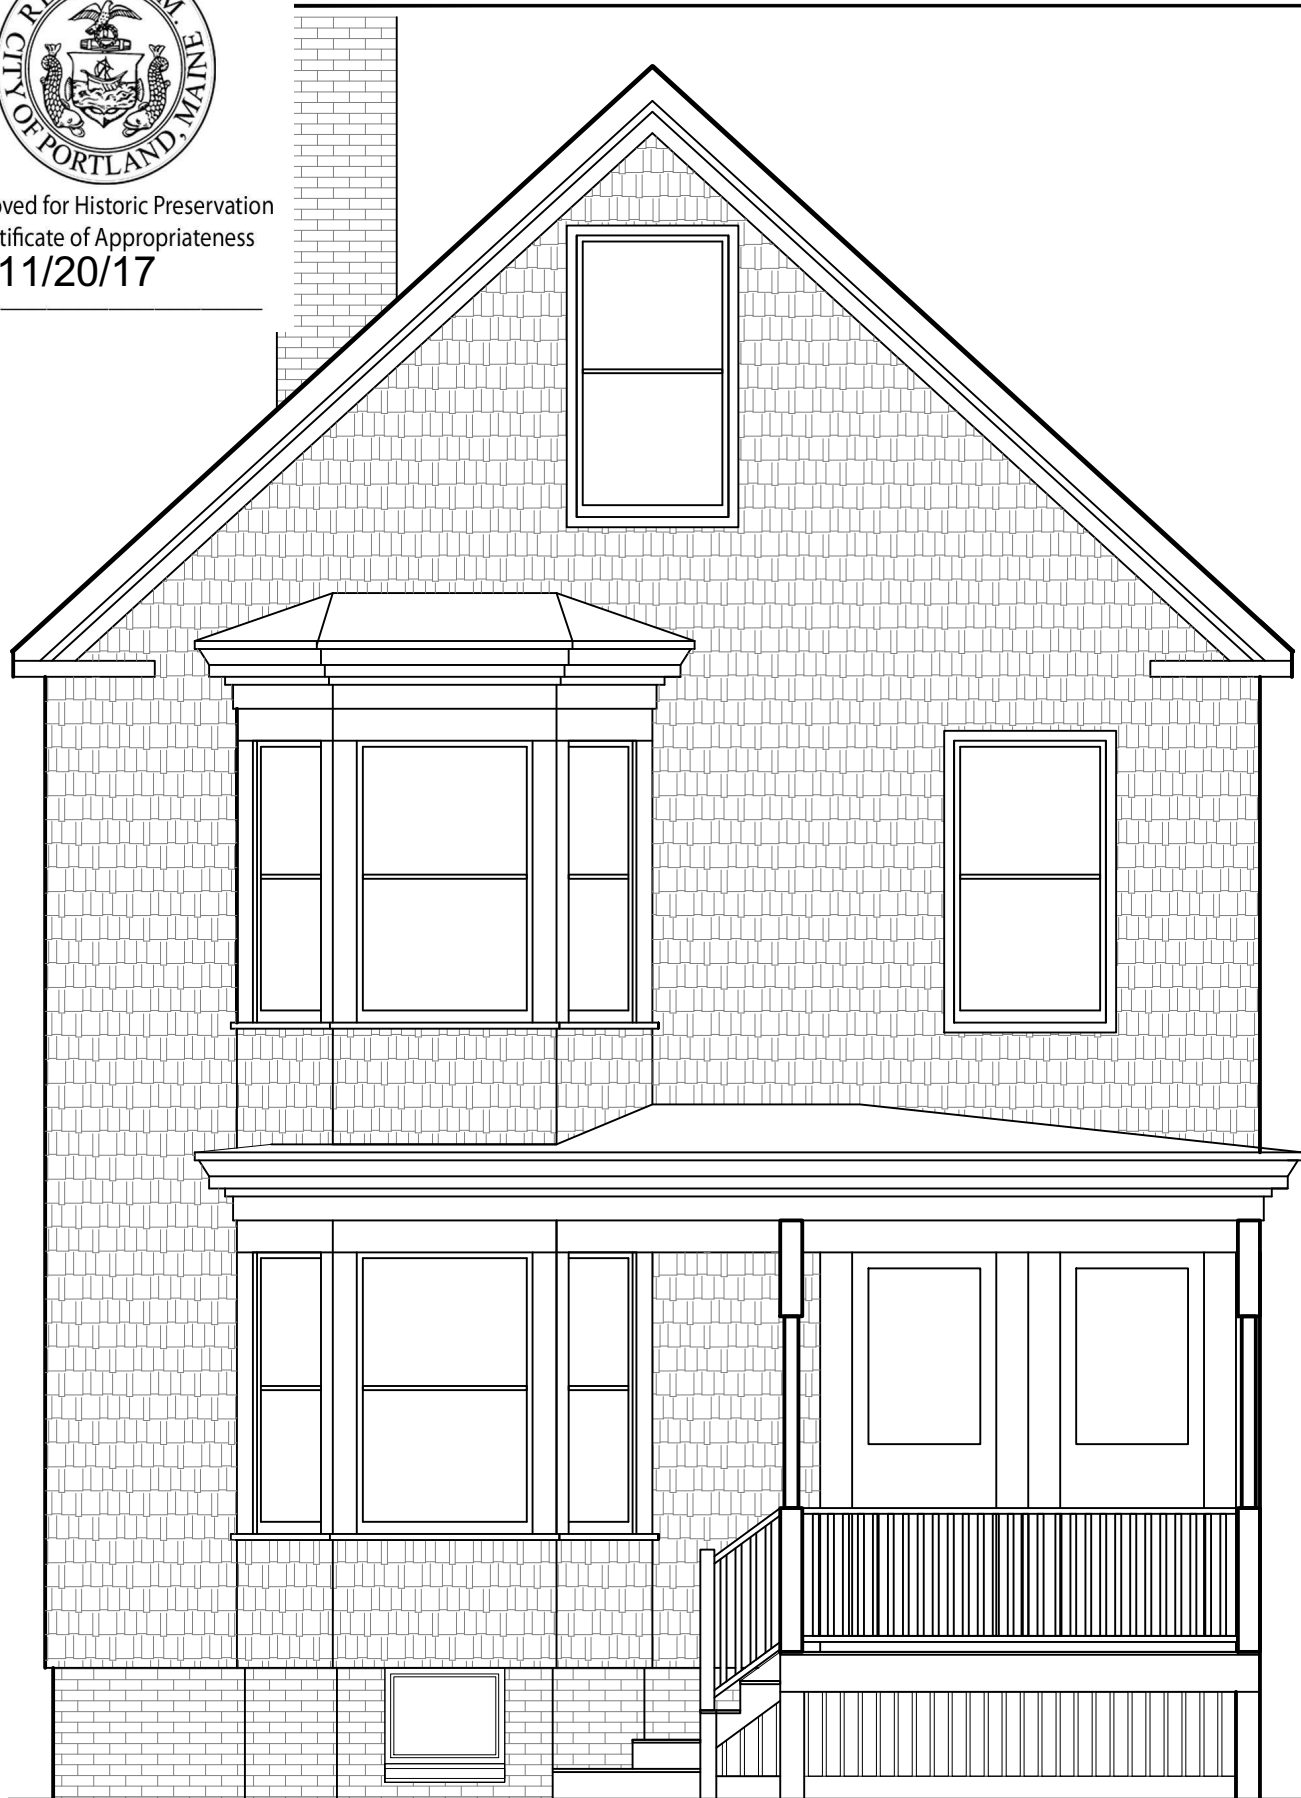

Street Elevation Existing

SCALE: 1/4" = 1'-0"




NOTES:

1. New Dormer Siding to match existing in color, scale and texture
2. New Dormer eave and rake trim to match existing in color, scale and shadow line
3. New dormer windows to match existing windows in operation, color, scale and trim



Street Elevation Revised

SCALE: 1/4" = 1'-0"

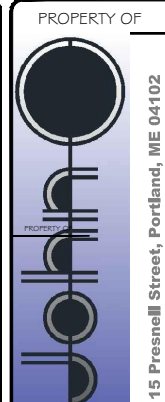

Renovations to Existing
Apartment Building
14 Marshall Street

BY:	JJO
NO. REMARKS	
DATE	10-26-17
CODE:	IBC 2009
TOWN:	Portland
DATE:	10-26-17
SCALE:	As Noted
DRAWN:	JJO
TITLE:	Street Side Elevations
FILE:	
SHEET:	A-05