




Approved for Historic Preservation  
Certificate of Appropriateness

Date: 11/20/17

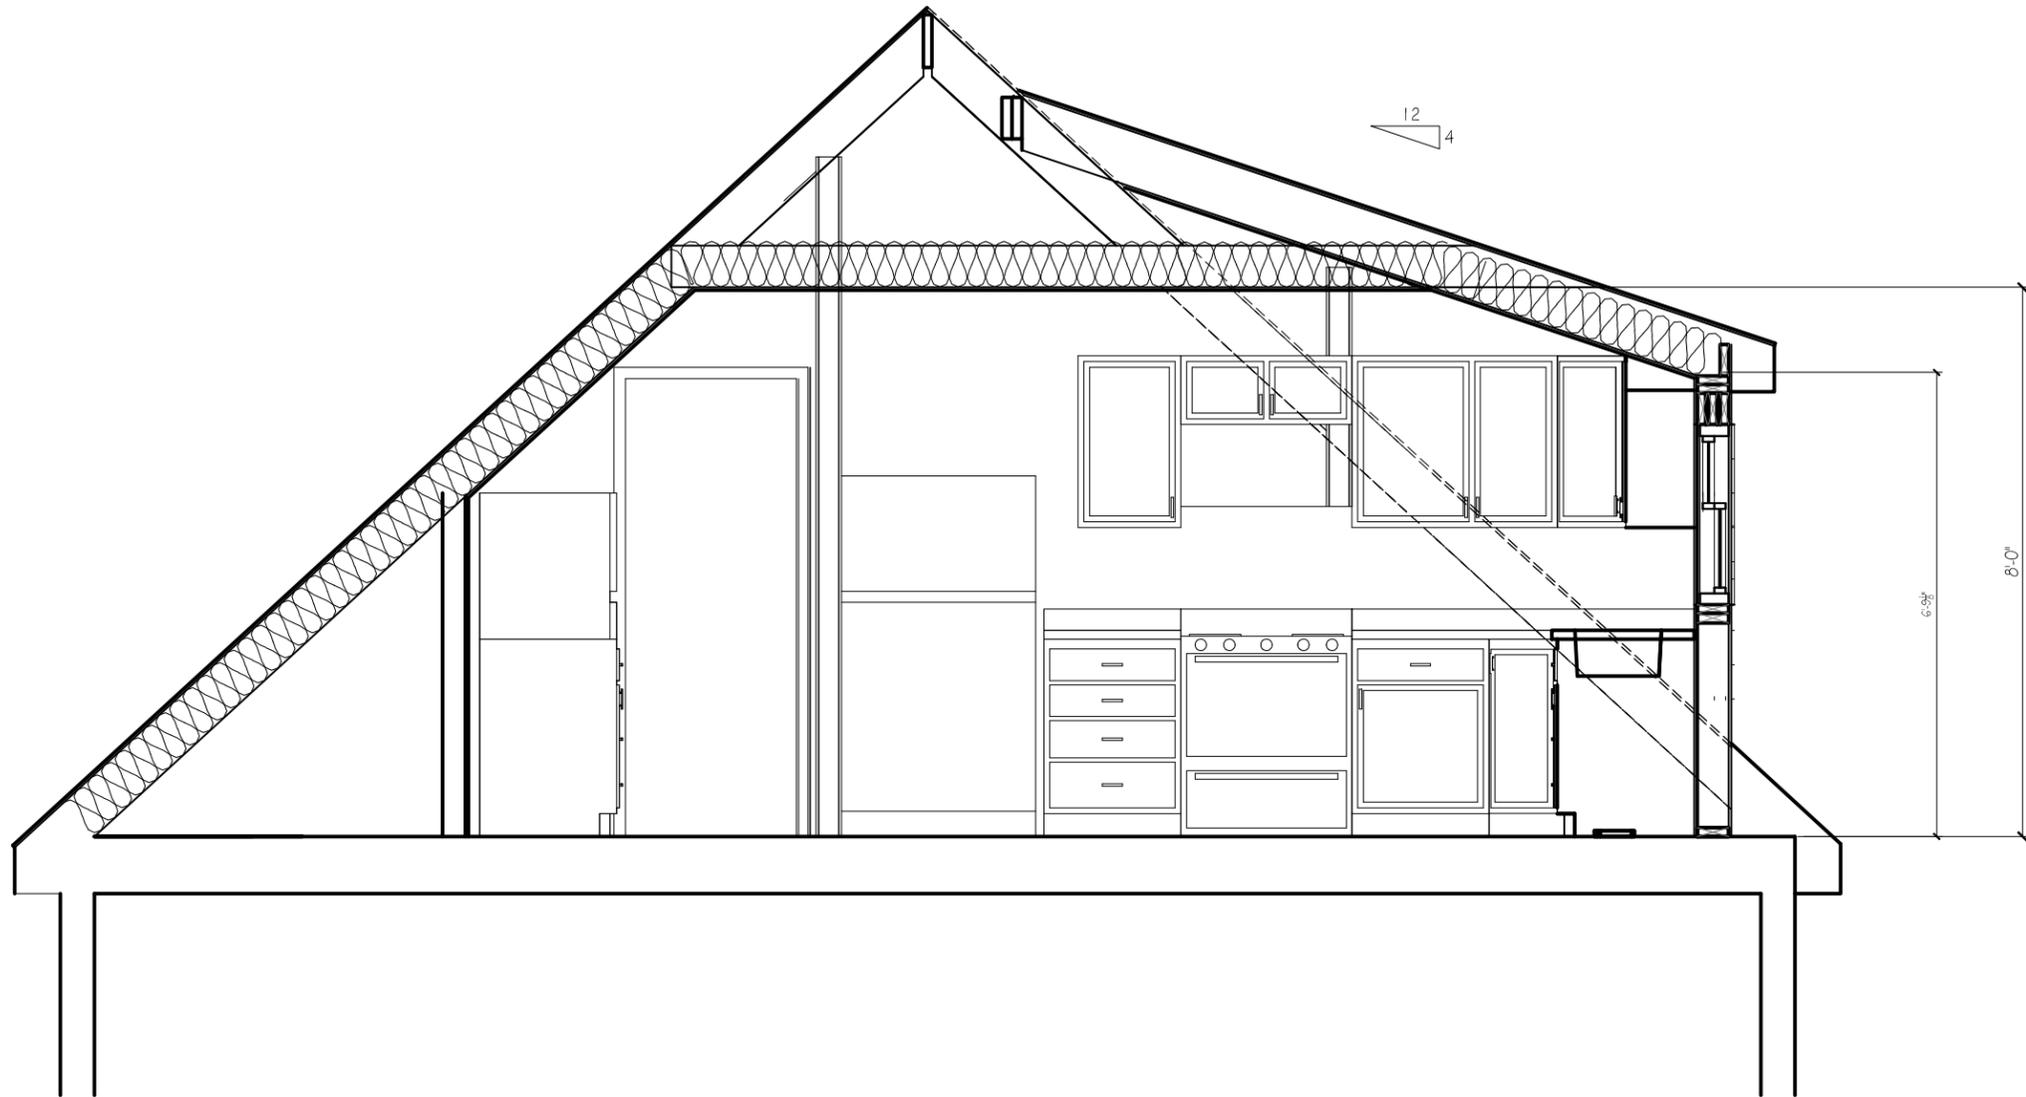

### Building Section

SCALE: 3/8" = 1'-0"



PROPERTY OF



## Renovations to Existing Apartment Building 14 Marshall Street

DATE	NO	REMARKS	BY
10-26-17	A	Issued for Historic Review	JJO

CODE: IBC 2009  
TOWN: Portland  
DATE: 10-26-17  
SCALE: As Noted  
DRAWN: JJO

TITLE:  
Building  
Section

FILE:  
SHEET:  
A-06