


# Architectural Plan View 27' Wide

By: Whipple/Callender  
Scale: 1/4" = 1'  
Area: 627 sqft

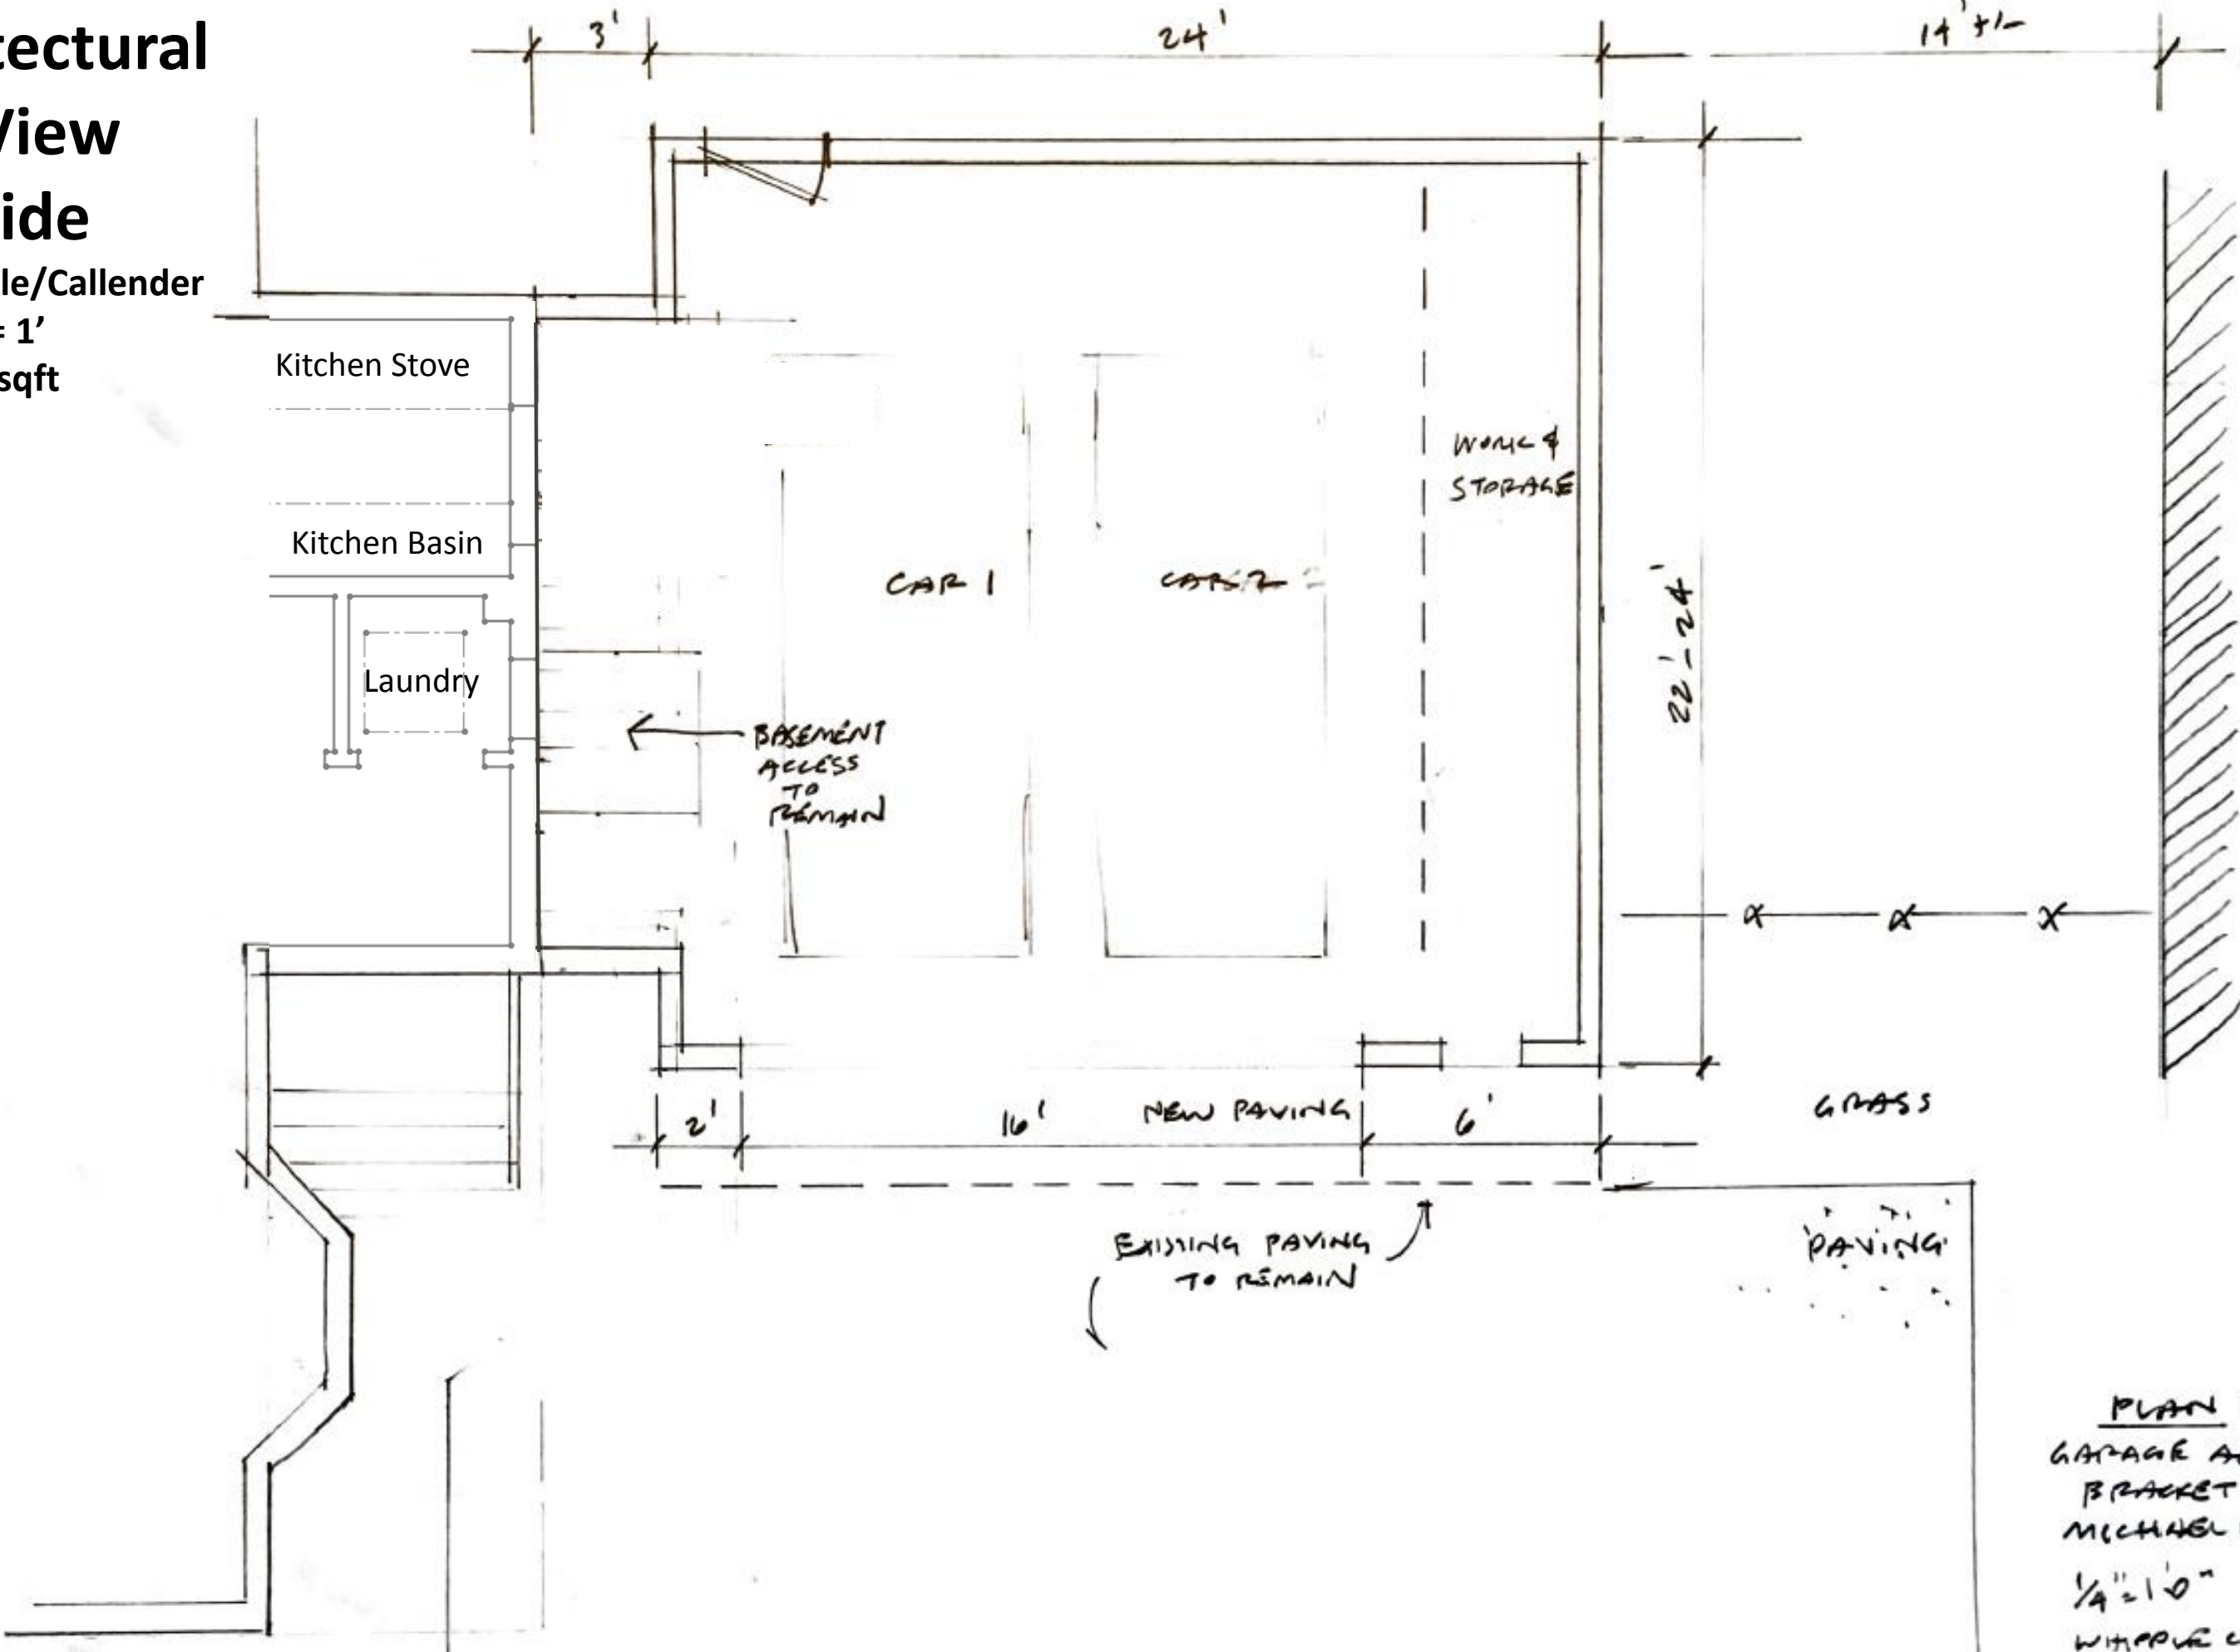

PLAN FOR  
GARAGE ADDITION TO  
BRACKET ST. for  
MICHAEL WILSON  
1/4" = 1' 4.17.17  
WHIPPLE CALLENDER  
ARCHITECTS