


Architectural Plan View 25' option

By: Whipple/Callender

Scale: 1/4" = 1'

Area:

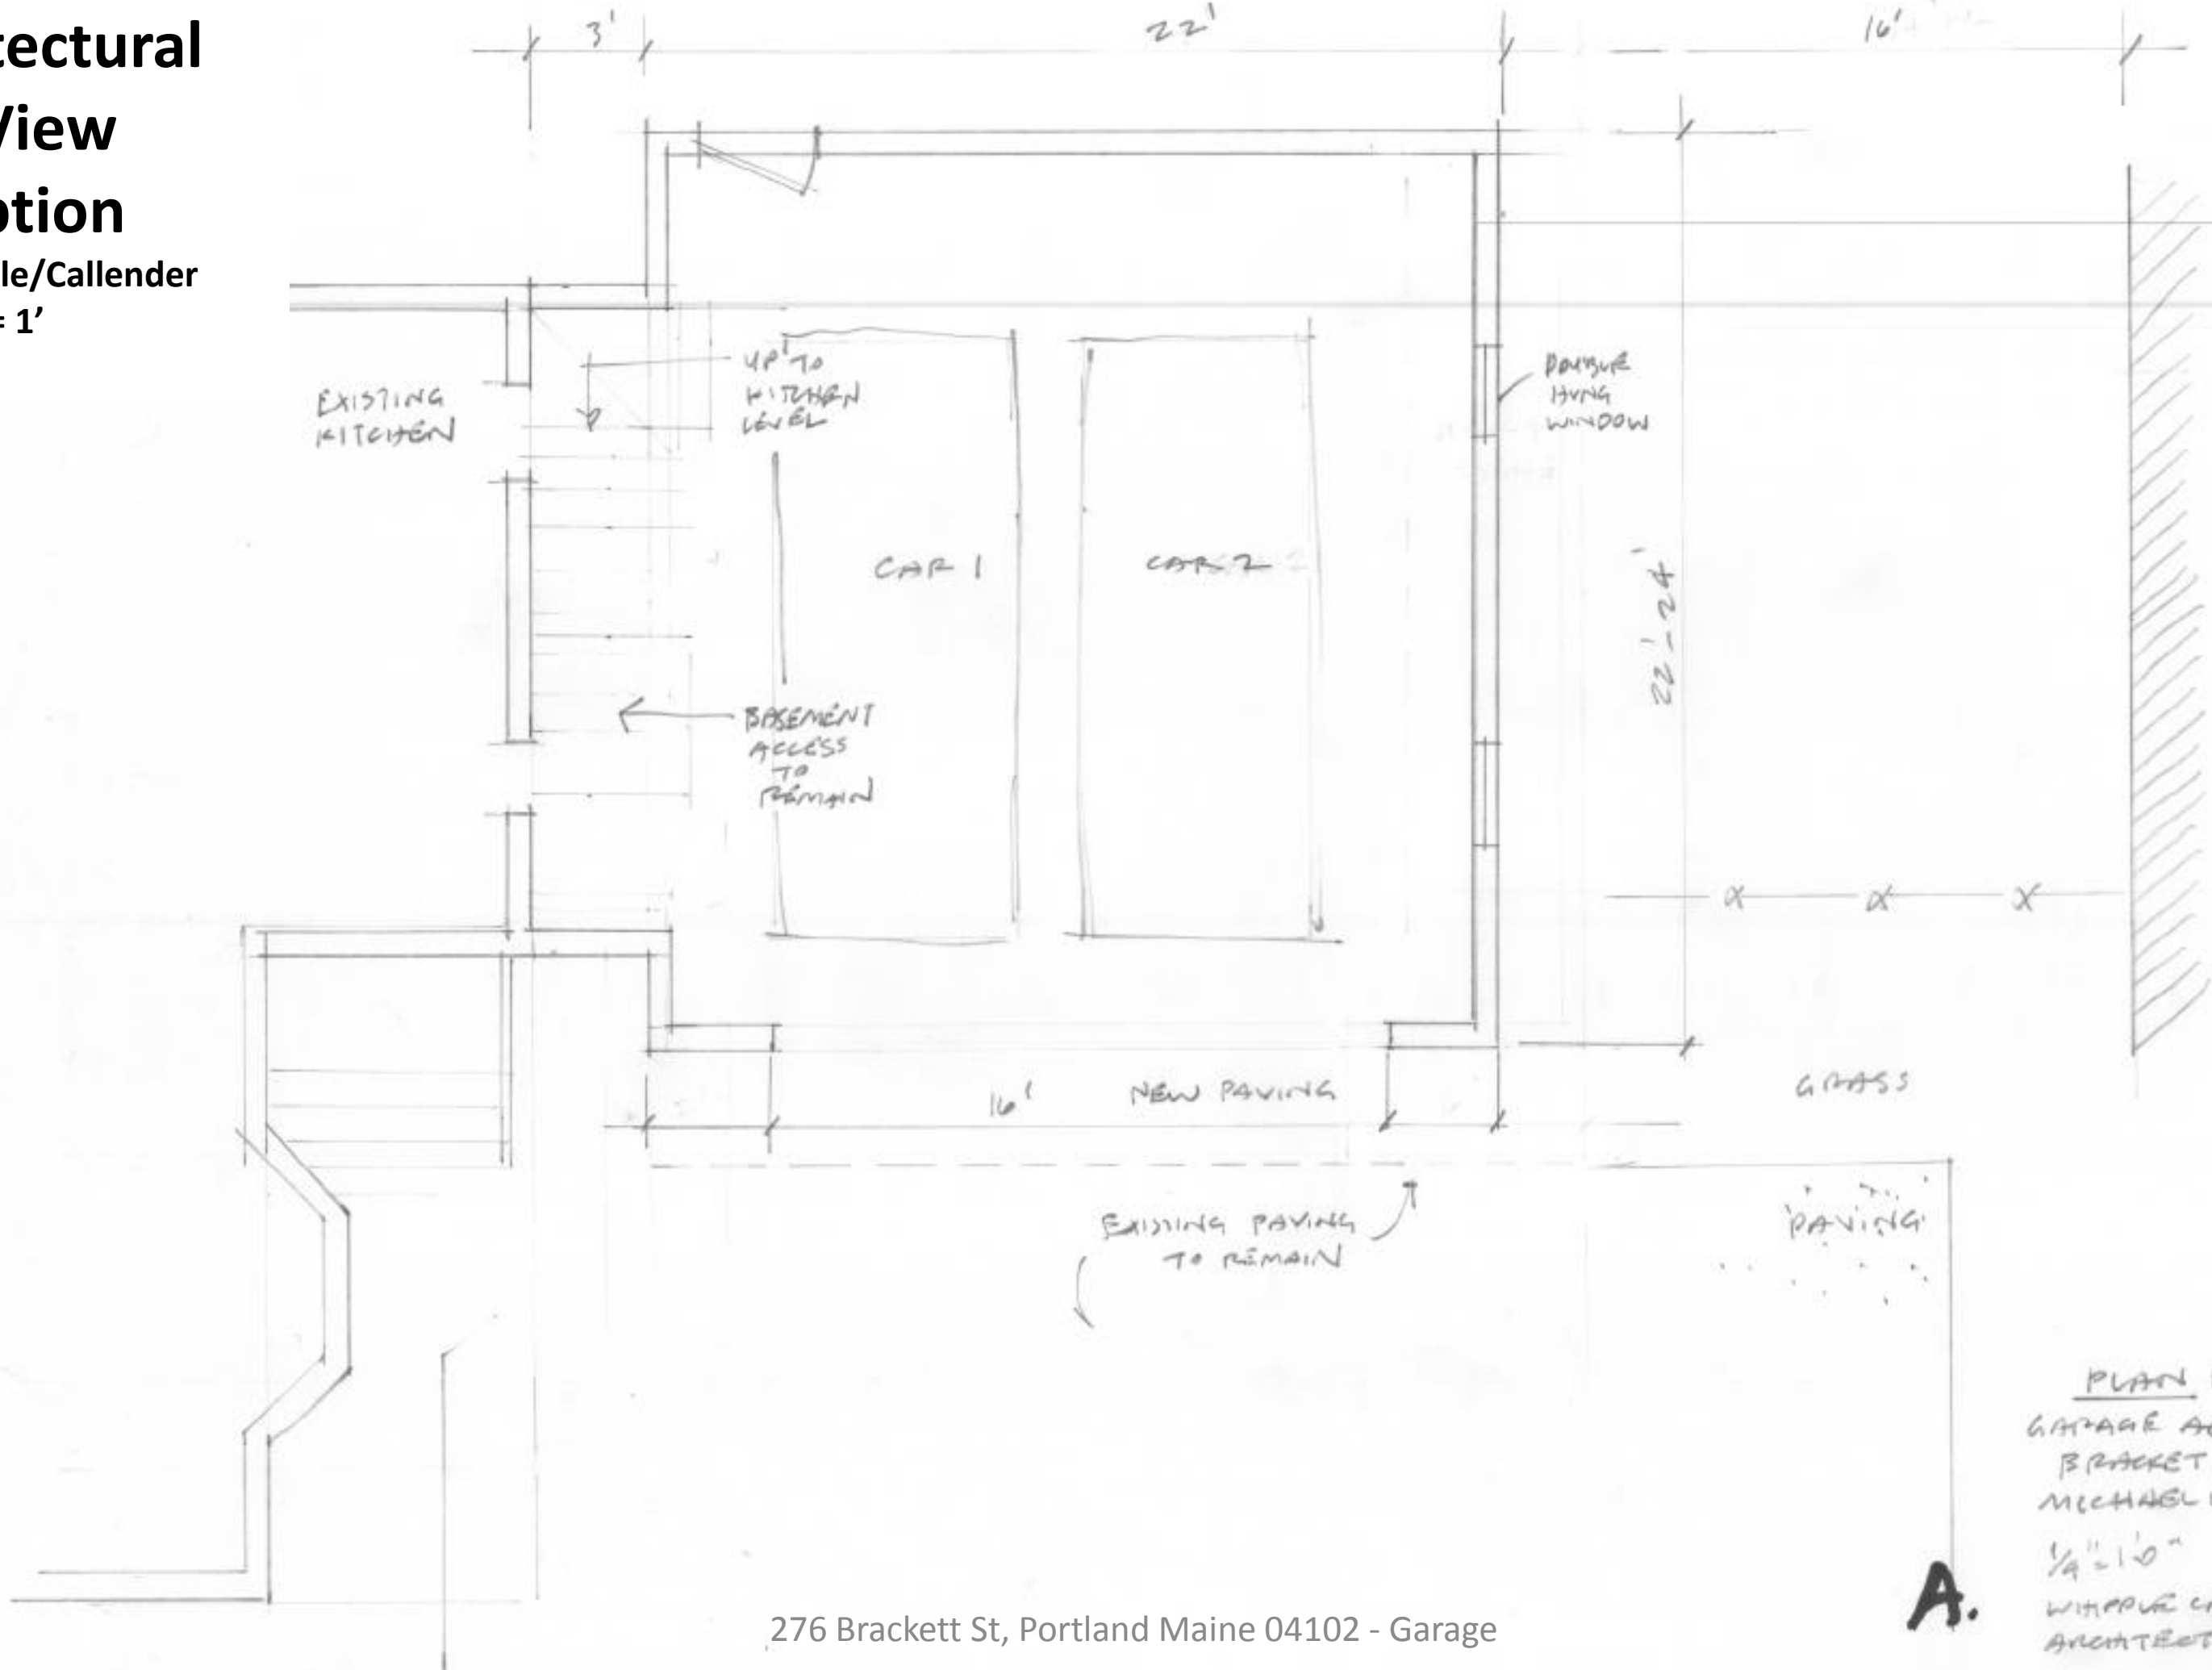

PLAN FOR
GARAGE ADDITION TO
BRACKET ST. for
MICHAEL WILSON
1/4" = 1' 4.17.17
WHIPPLE CALLENDER
ARCHITECTS Page 18

A.