


Existing Plot Graph

Proposed work will leave all measurements the same

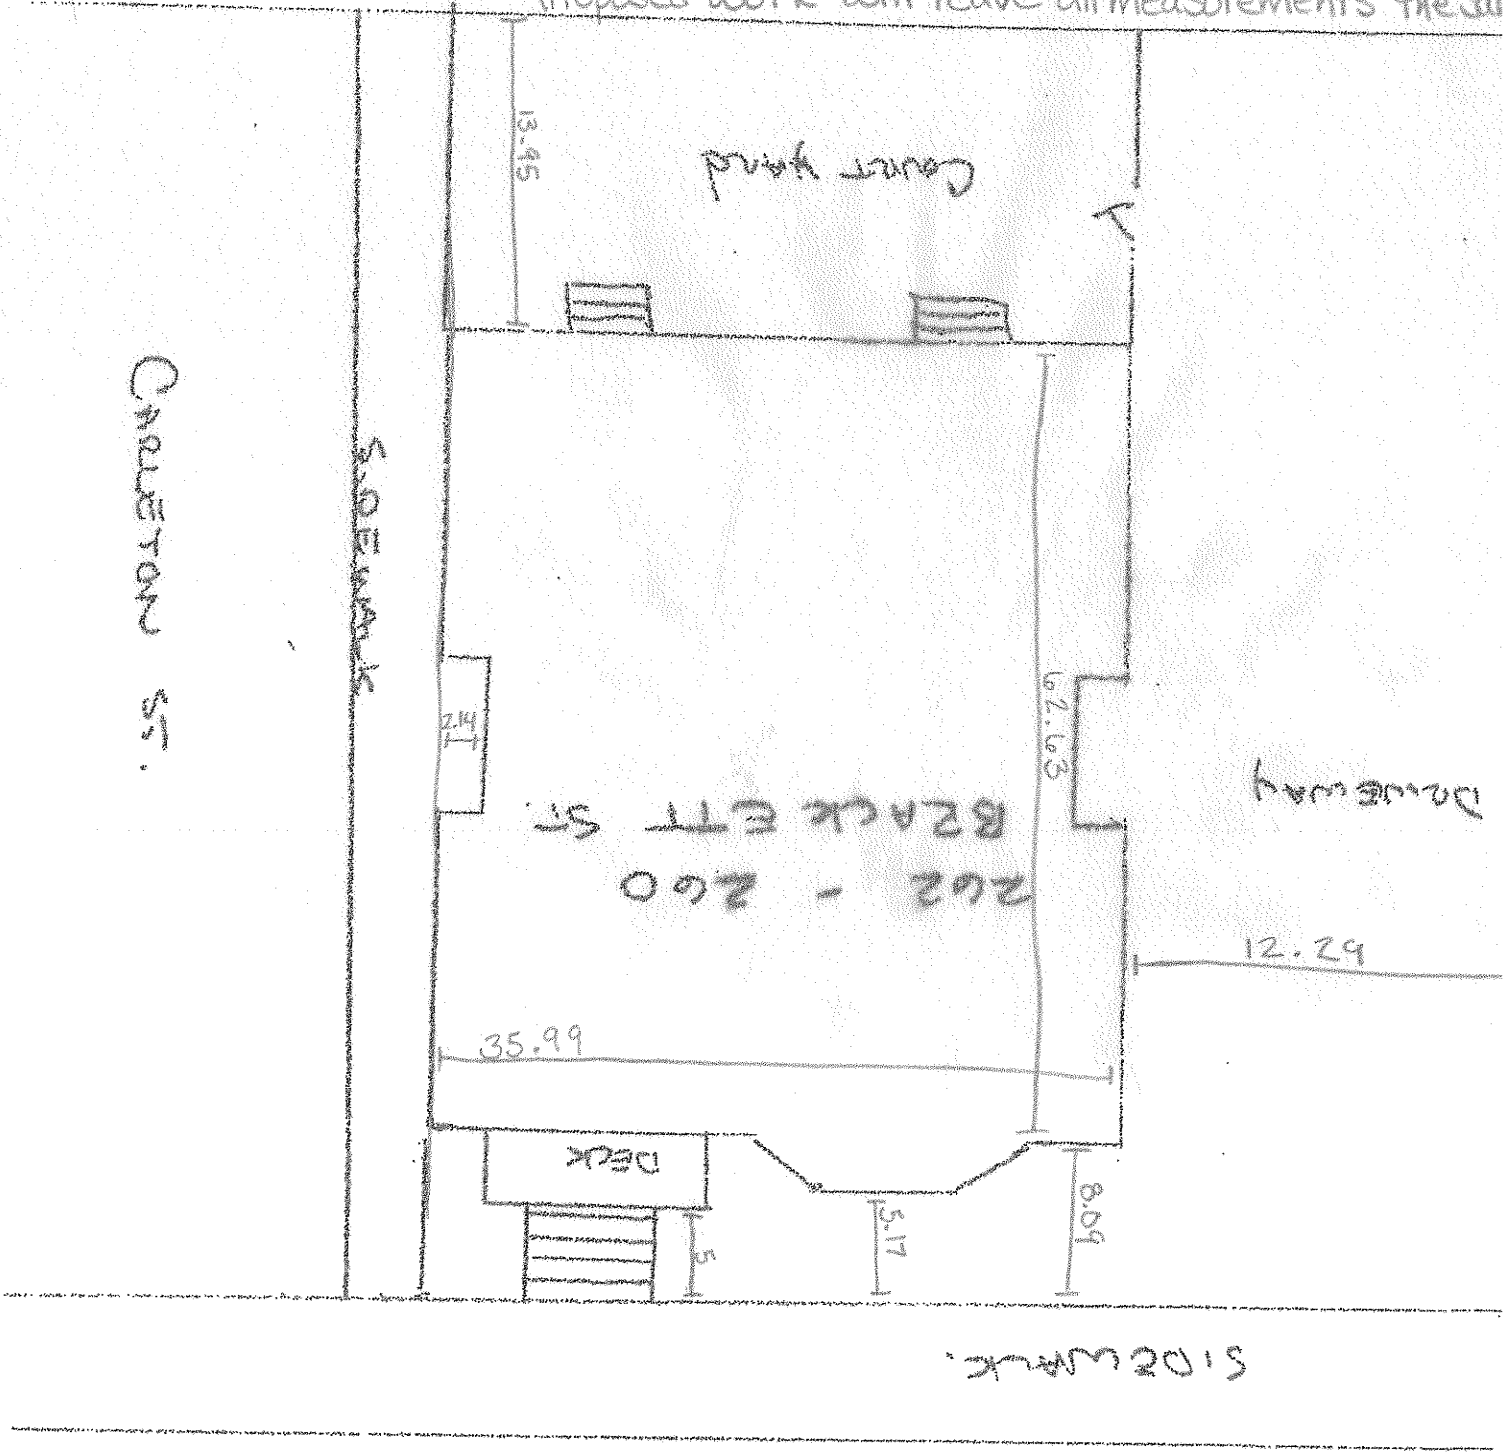

Backcett St.